


SECOND FLOOR PLAN

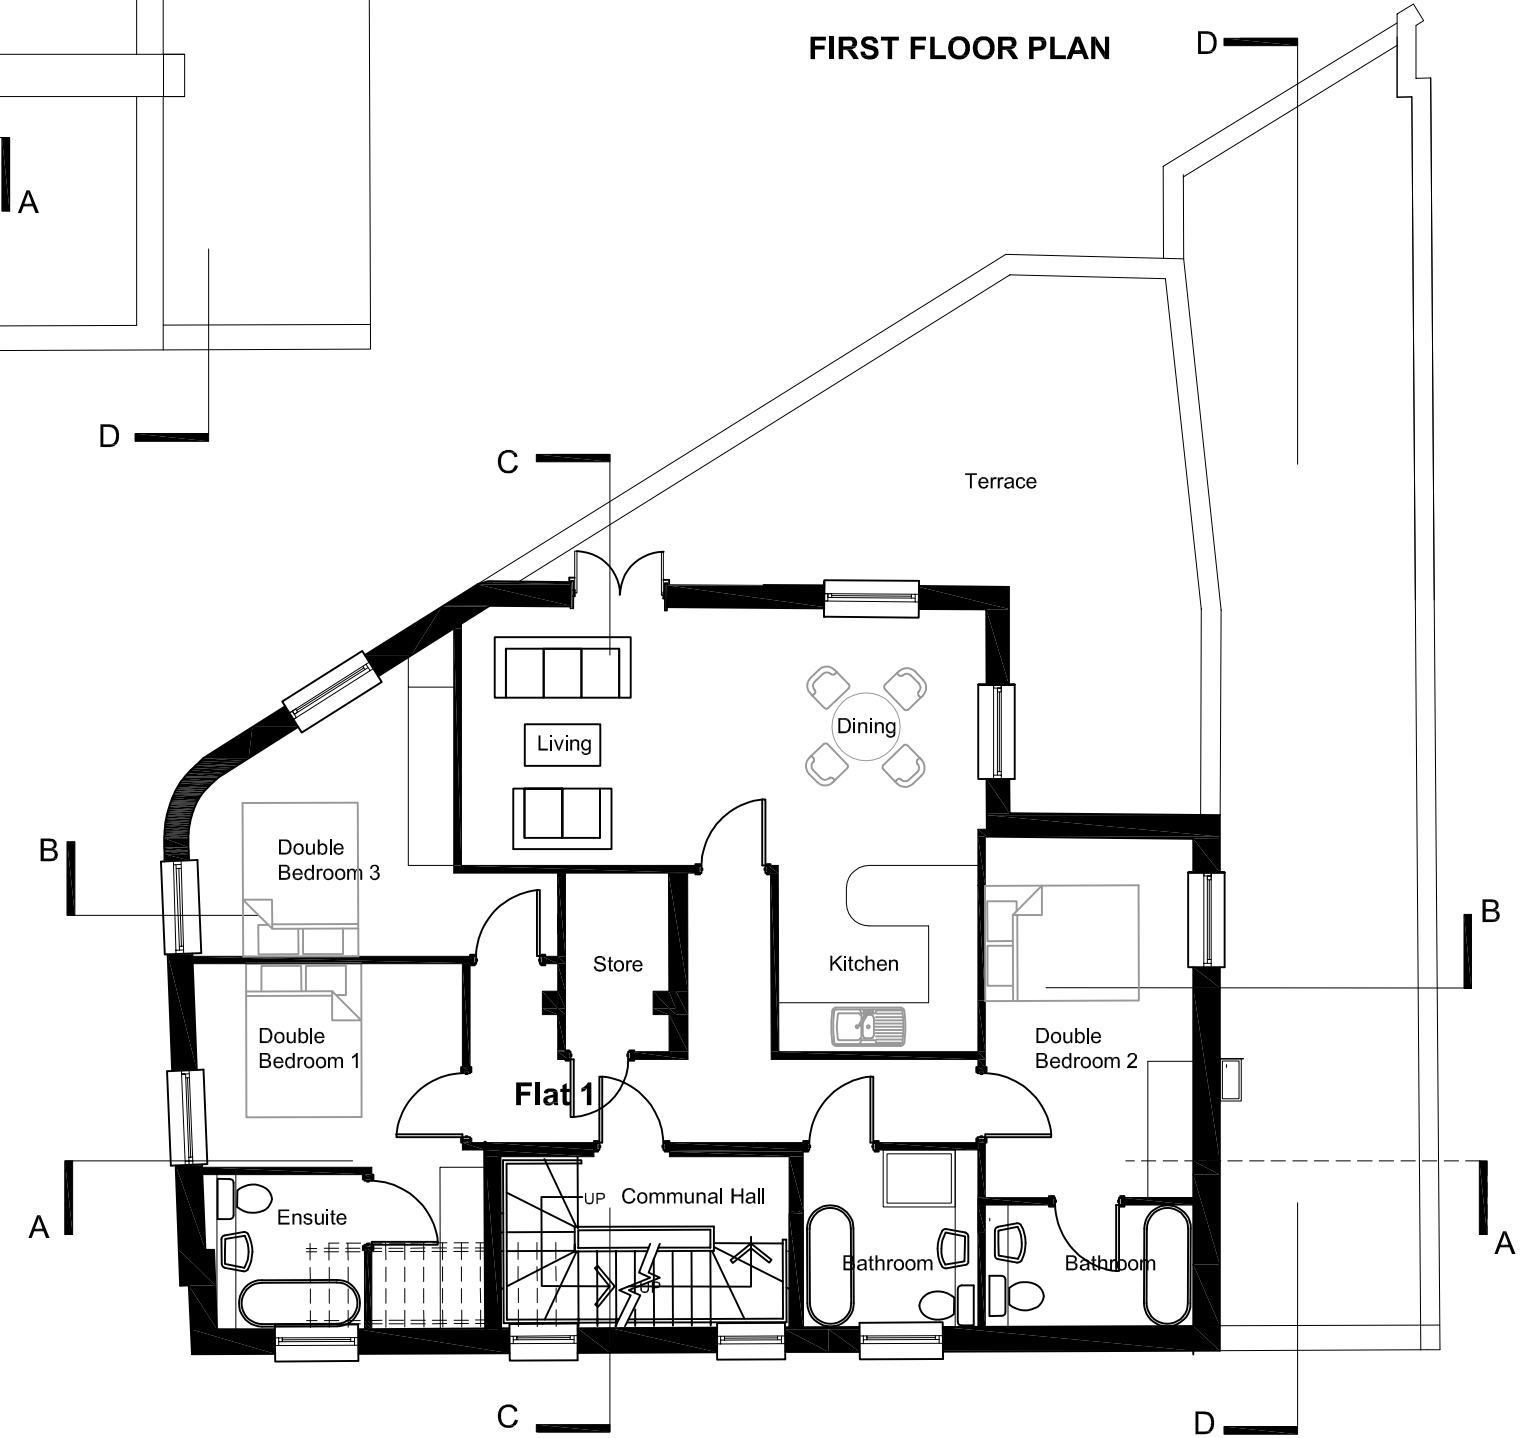


FIRST FLOOR PLAN

Notes:
 This drawing is the copyright of Freshlead Limited and may not be used without their consent.
 This drawing is not to be scaled
 Discrepancies are to be brought to the attention of Freshlead Limited immediately

Revisions:

-	-	Preliminary Issue	-	-

Location Plan

 

Client:
 FRUITION PROPERTIES
 7 EUROPA STUDIOS
 VICTORIA ROAD, NW10 6ND

Project:
 EXTENSION TO THE CAROB TREE RESTAURANT, HIGHGATE, CAMDEN

Drawing:
 PROPOSED FLOOR PLANS
 FIRST & SECOND FLOOR

Status:
 S96a APPLICATION

Drawing No: 15HR/P/97
Revision: -

Date: 10th July 2013
Scale @ A3: 1:100

Drawn By: NF
Checked By: LR

