


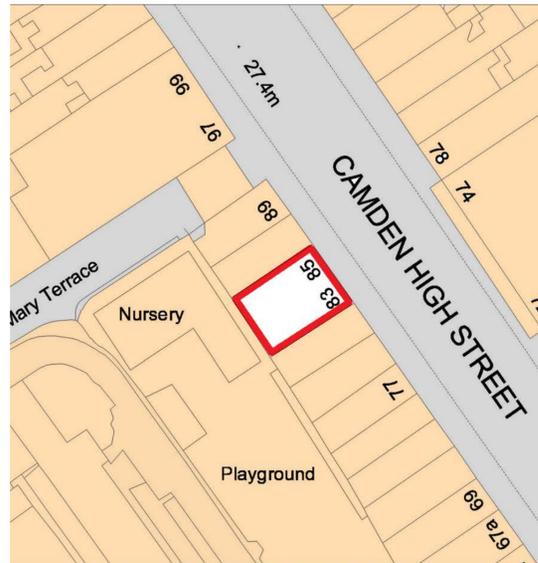

Location Plan 1:1250 @ A1



Site Plan 1:500 @ A1


83-85 Camden High Street,  
Camden,  
London,  
NW1 7JL

Camden Paddy Power Proposal Drawings



Section through Shopfront  
1:50 @ A1

Proposed Front Elevation 1:50 @ A1

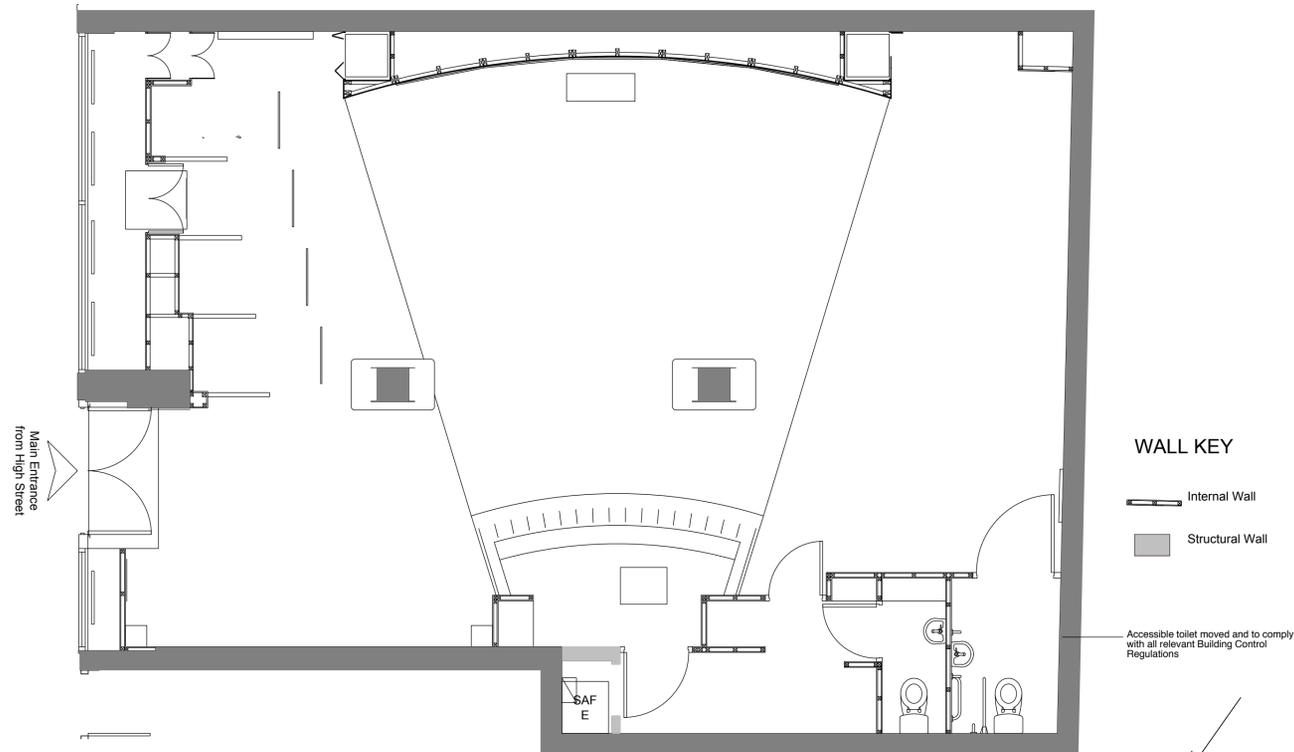

Proposed Floor Plan 1:50 @ A1

WALL KEY

- Internal Wall
- Structural Wall

Accessible toilet moved and to comply with all relevant Building Control Regulations



NOTE:  
DRAWINGS ARE DESIGN INTENT ONLY.  
PRODUCTION DRAWINGS TO BE COMPLETED BY MANUFACTURER OR CONTRACTOR AND TO BE CHECKED BY MISSOURI PRIOR TO CONSTRUCTION.  
CONTRACTOR TO ENSURE ALL MATERIALS USED AND ELECTRICAL WORK COMPLIES WITH LOCAL AUTHORITY REGULATIONS.  
STRUCTURAL ENGINEER MUST BE EMPLOYED WHERE APPLICABLE.  
ALL DIMENSIONS AND FINAL FINISHES TO BE SUBJECT TO CHECKING AND APPROVAL.  
DO NOT SCALE OFF DRAWING. FIGURED DIMENSIONS TO BE TAKEN IN PREFERENCE TO THOSE SCALED. DIMENSIONS TO BE VERIFIED ON SITE. ANY DISCREPANCIES TO BE REPORTED TO MISSOURI IMMEDIATELY.  
THIS DRAWING IS THE COPYRIGHT OF MISSOURI. THIS DRAWING CANNOT BE COPIED, REPRODUCED, RETAINED OR DISCLOSED TO ANY UNAUTHORIZED PERSON.

Drawing status:	-
For discussion	<b>X</b>
For costing only	-
For construction	-

Rev N°	Description	Drawn by	Date
A	Revised Notes and Materials	EP	23.05.13
B	Revised Elevation	EP	24.05.13
C	Removal of red dotted line	SH	30.05.13
D	Removal of colour	SH	30.05.13
E	Redrawn entrance detail fascia sign size Door detail changed revised notes	SH	11.07.13

Notes:



Client  
PADDYPOWER

Project  
CAMDEN HIGH STREET

Description  
PROPOSED SHOP FRONT AND PLAN

Scale AS SHOWN  
Drawn by SH  
Date 22.05.13

Drawing N° PADDY/CAM/PL02  
Revision E

Missouri Creative, Exmouth House, 3-11 Pine Street London, EC1R 0JH, United Kingdom  
Tel: +44 (0)783 309 3069  
www.missouri-creative.com