



| REVISIONS | Rev. | By | Date |
|-----------|------|----|------|
| | | | |

Single Room

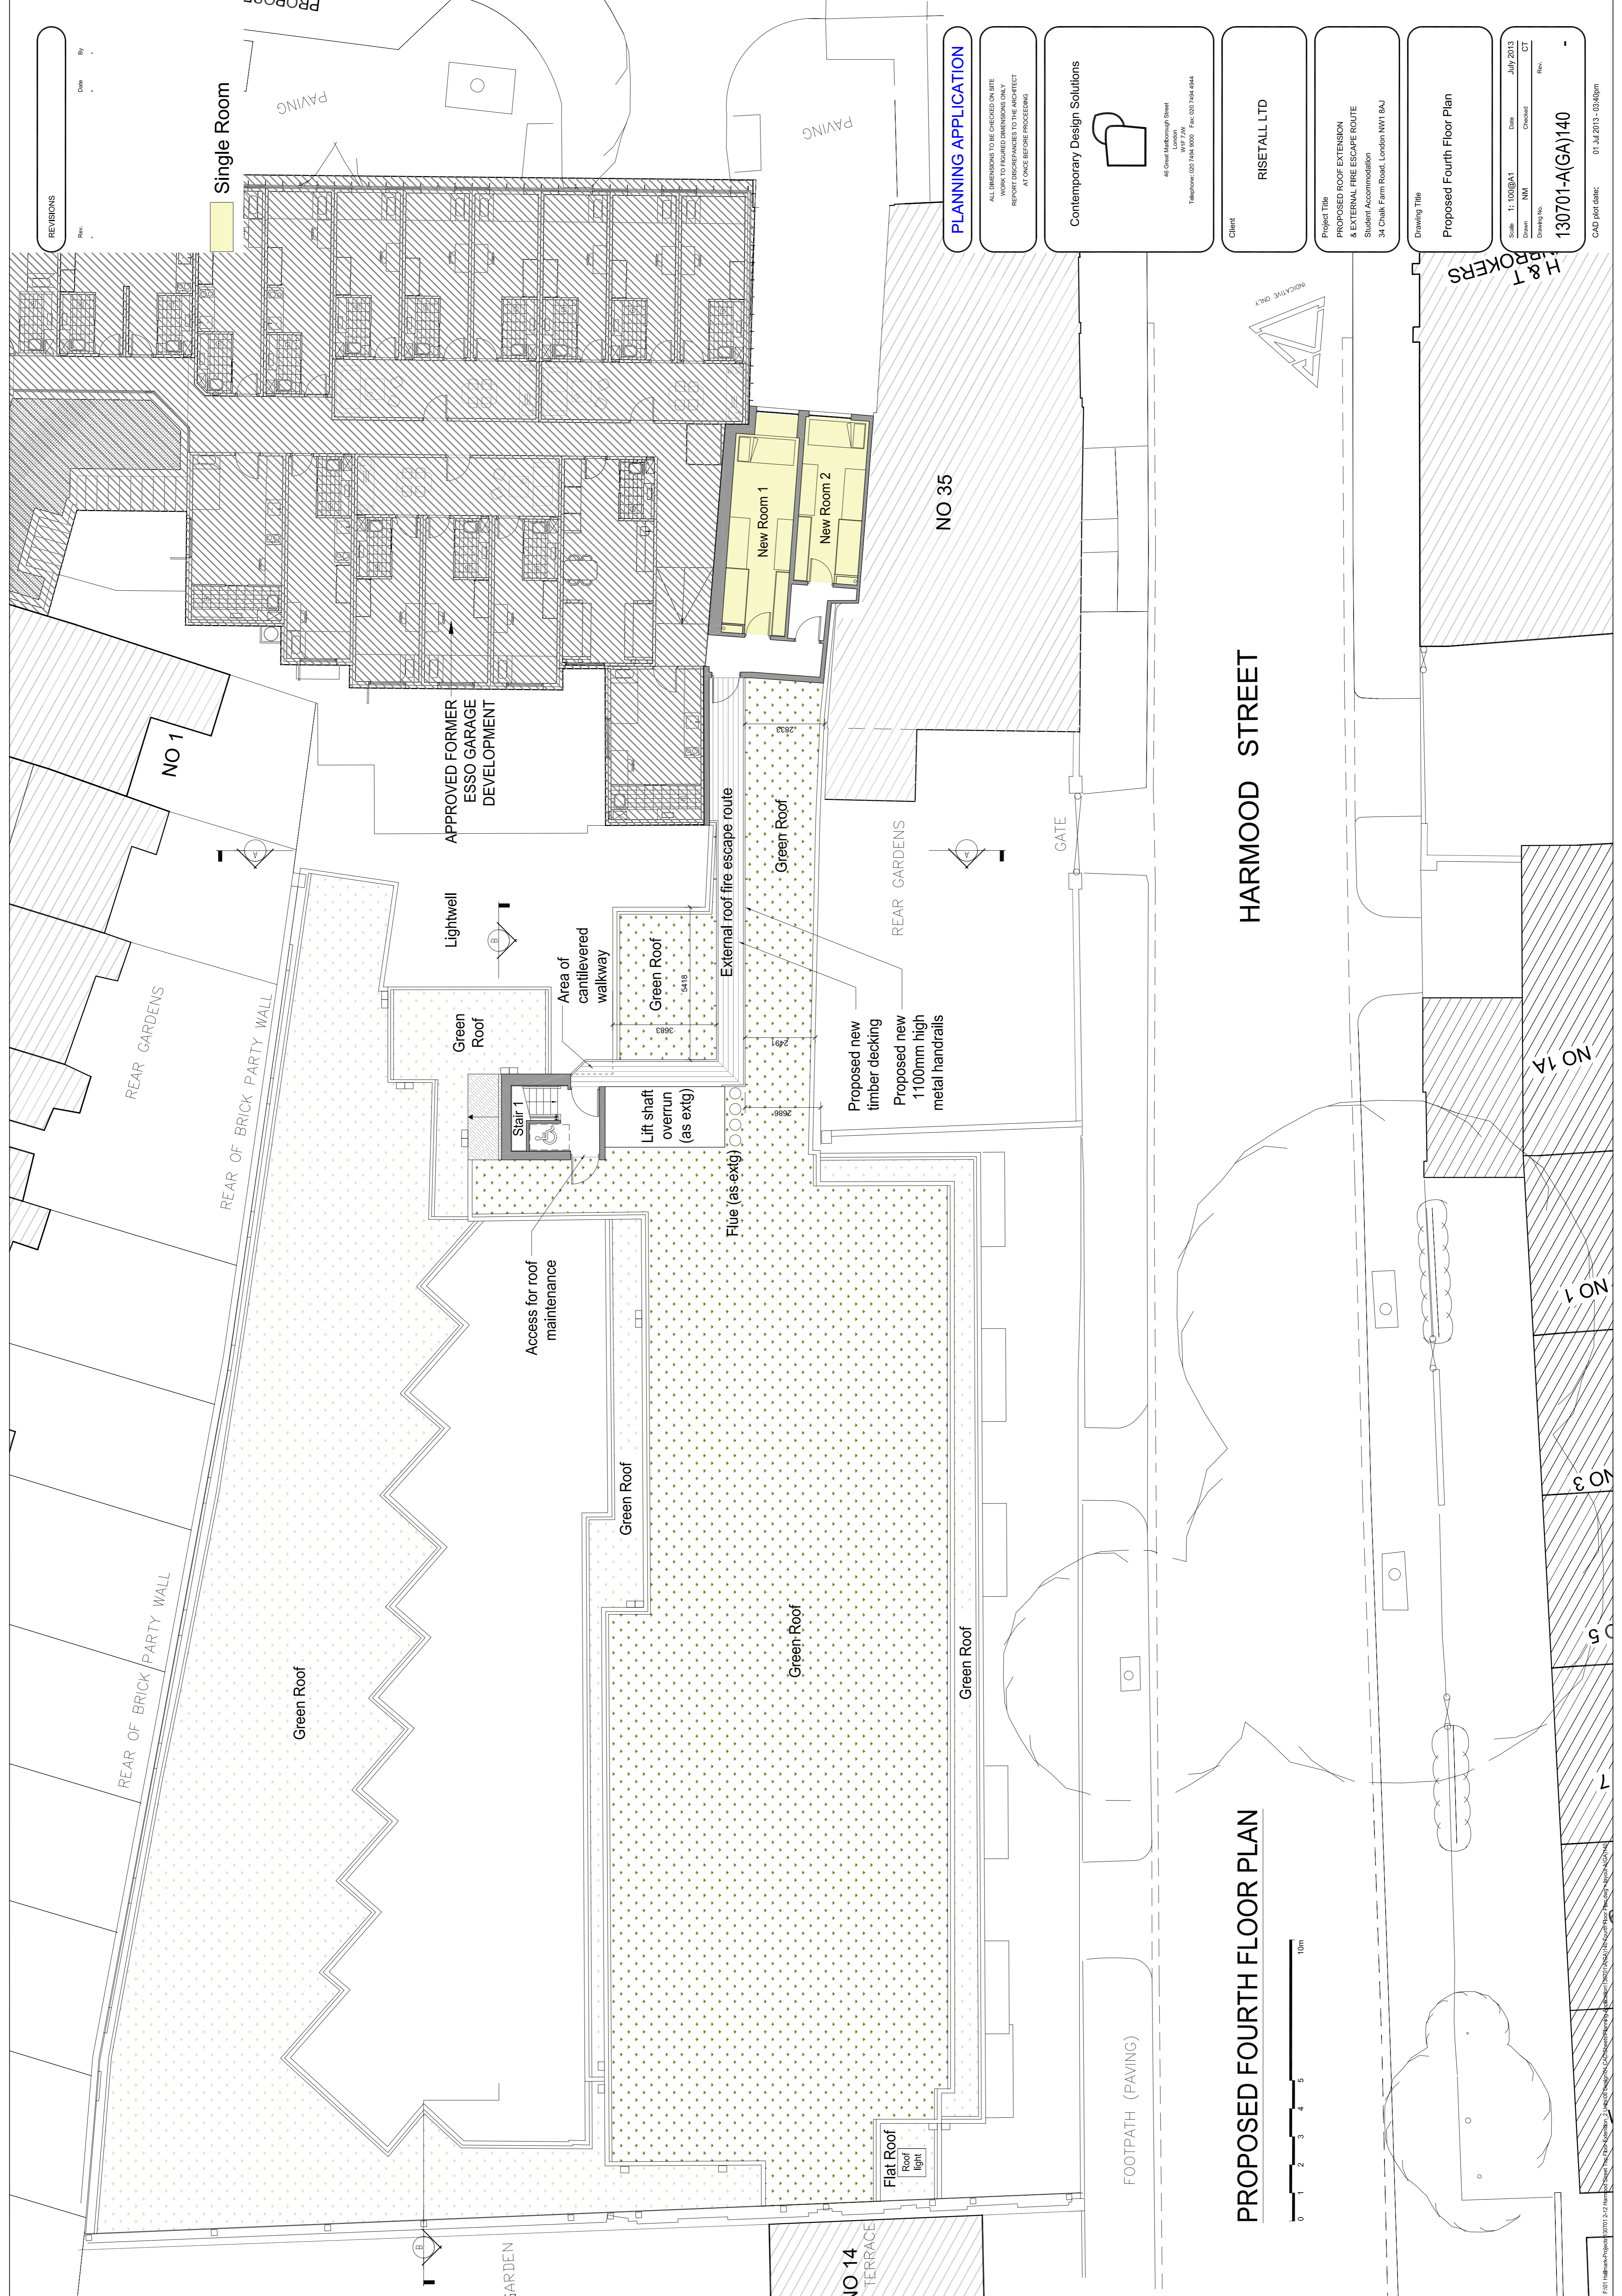

HARMOOD STREET

PROPOSED FOURTH FLOOR PLAN

 

PLANNING APPLICATION

ALL DIMENSIONS TO BE CHECKED ON SITE
WORK TO FINISHED DIMENSIONS ONLY
REFER TO THE DRAWING FOR ALL DIMENSIONS
AT ONCE BEFORE PROCEEDING.

Contemporary Design Solutions

46 Great Marlborough Street
London
W1F 7JW
Telephone: 020 7464 6000 Fax: 020 7464 6044

Client: RISETALL LTD

Project Title: PROPOSED ROOF EXTENSION & EXTERNAL FIRE ESCAPE ROUTE Student Accommodation 34 Chalk Farm Road, London NW1 8JU

Drawing Title: Proposed Fourth Floor Plan

Scale: 1:100@A1 Date: July 2013
Drawn: NM Checked: CT
Drawing No.: 130701-A(GA)140 Rev.: -

CAD File Path: 01 Jul 2013 - 03:46pm