



REVISIONS

Rev.	Date	By

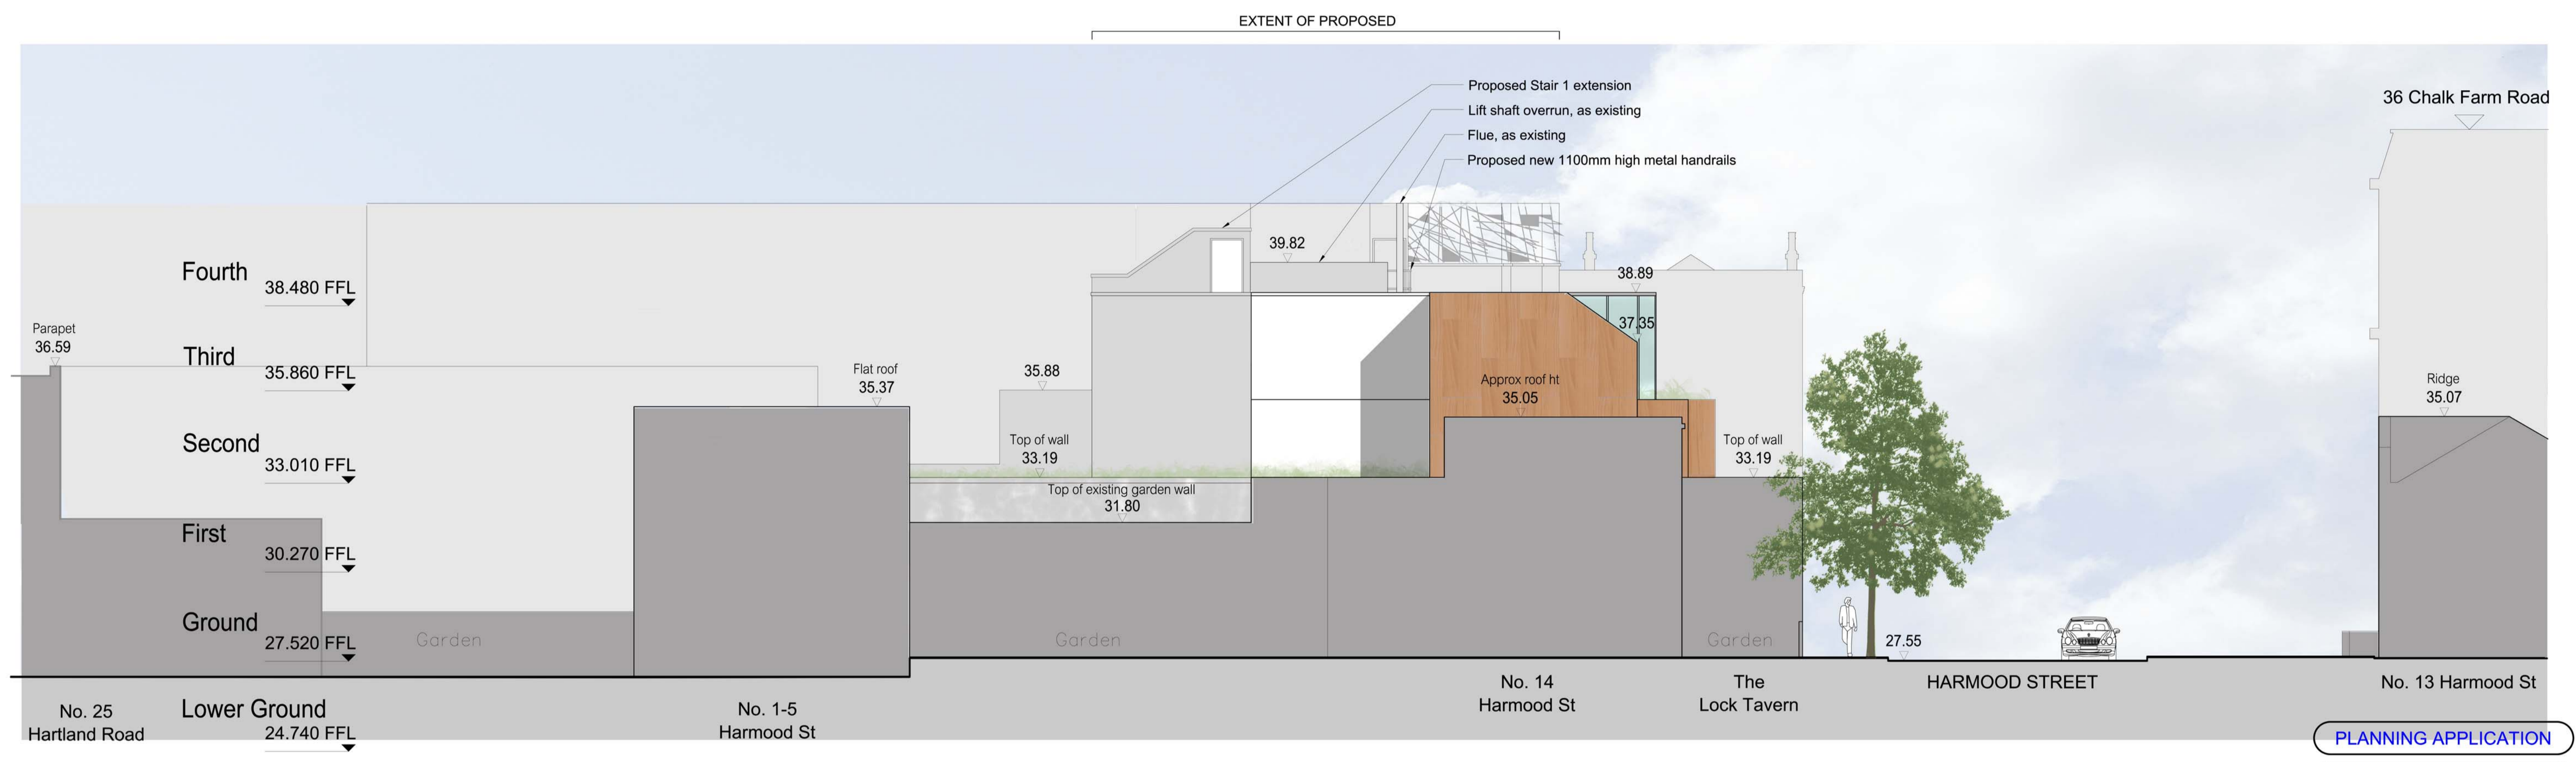

PROPOSED NORTH ELEVATION

 

PLANNING APPLICATION

ALL DIMENSIONS TO BE CHECKED ON SITE  
WORK TO FIGURED DIMENSIONS ONLY  
REPORT DISCREPANCIES TO THE ARCHITECT  
AT ONCE BEFORE PROCEEDING

Contemporary Design Solutions

46 Great Marlborough Street  
London  
W1F 7JW  
Telephone: 020 7494 9000 Fax: 020 7494 4944

Client  
**RISSETALL LTD**

Project Title  
**PROPOSED ROOF EXTENSION  
& EXTERNAL FIRE ESCAPE ROUTE  
Student Accommodation  
34 Chalk Farm Road, London NW1 8AJ**

Drawing Title  
**Proposed North Elevation**

Scale	1: 100@A1	Date	July 2013
Drawn	NM	Checked	CT
Drawing No.	130701-A(GA)403		



CAD plot date: 26 Jun 2013 - 06:44pm