



REVISIONS		
Rev.	Date	By

- Single Room
- Disabled Room

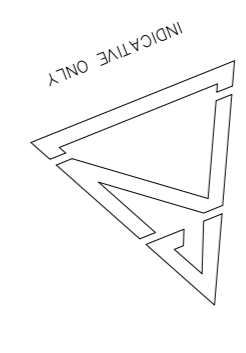

EXISTING BASEMENT FLOOR PLAN

 

PLANNING APPLICATION

ALL DIMENSIONS TO BE CHECKED ON SITE
WORK TO FINISHED DIMENSIONS ONLY
REPAIRS TO EXISTING STRUCTURE TO BE COMPLETED
AT ONCE BEFORE PROCEEDING

Contemporary Design Solutions

46 Great Marlborough Street
London
W1F 7JW
Telephone: 020 7464 6000 Fax: 020 7464 4044

Client

RISETALL LTD

Project Title

**PROPOSED ROOF EXTENSION
& EXTERNAL FIRE ESCAPE ROUTE
Student Accommodation**

34 Chalk Farm Road, London NW1 8JU

Drawing Title

Existing Basement Floor Plan

Scale: 1:100@A1 Date: July 2013
Drawn: NM Checked: CT
Drawing No: **130701-A(SO)080** Rev: -