




A02	03/04/13	Revising For Planning	RC	JR
A01	20/12/12	Issue For Planning	RC	JR
A00	14/12/12	Issue For Information	RC	JR

Rev	Date	Description	By	Chk'd
-----	------	-------------	----	-------

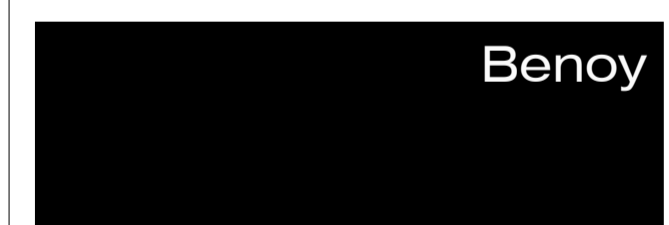

Design Architecture Masterplanning Interiors Graphics

Client
Zania Universal

Project
New Oxford Street
112-116 New Oxford Street

Drawing Title
PROPOSED
Elevation AA - South

Drawn By	Checked By
RC	JR


Scale	Date
1 : 100 @ A1	09 Nov 2012


Project No.	Drawing No.	Revision
L4265	BNY-MA (21)AA01	A02

Status
PLANNING

1 +44 (0) 207 404 7666
1 +44 (0) 207 404 7980
e london@benoy.com
www.benoy.com

1 GA South Elevation
1:100

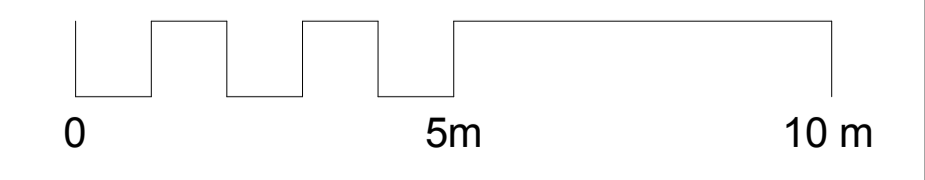

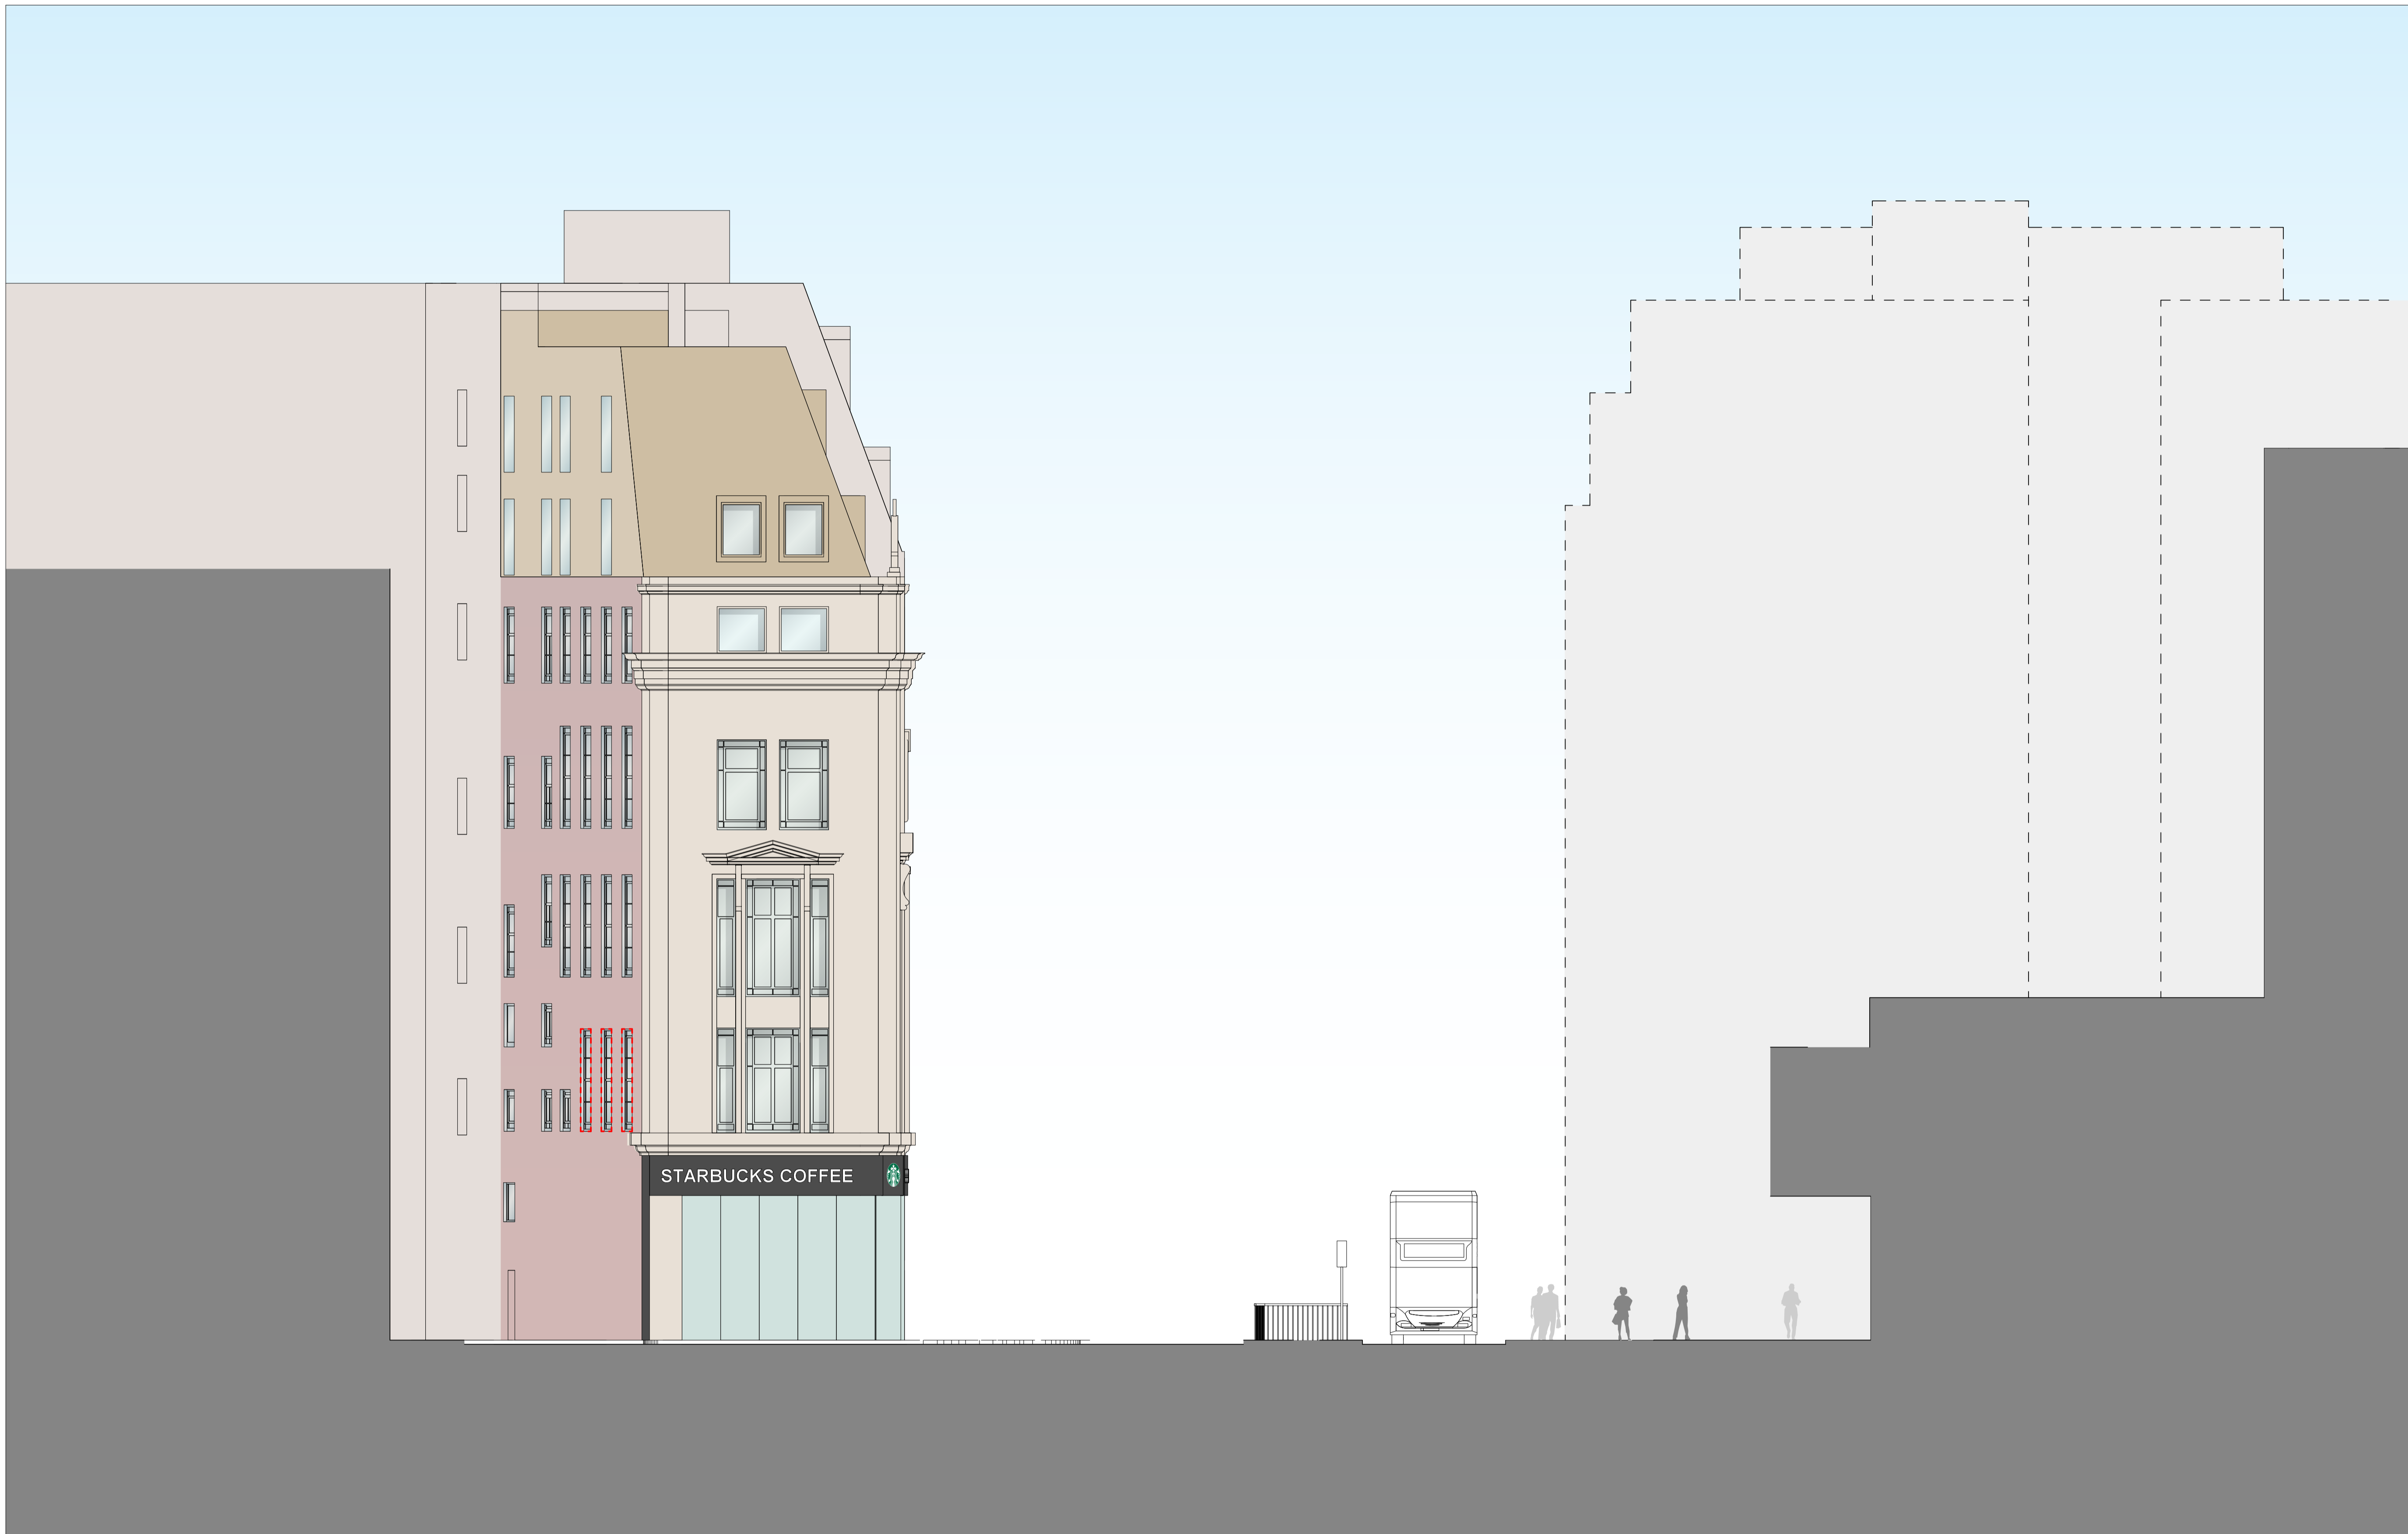

A02	03/04/13	Revising For Planning	RC	JR
A01	20/12/12	Issue For Planning	RC	JR
A00	14/12/12	Issue For Information	RC	JR

Rev	Date	Description	By	Chkd
-----	------	-------------	----	------

Benoy
 Design Architecture Masterplanning Interiors Graphics

Client
 Zania Universal

Project
 New Oxford Street
 112-116 New Oxford Street

Drawing Title
PROPOSED
 Elevation BB - West

Drawn By: RC Checked By: JR


Scale: 1 : 100 Date: 09 Nov 2012

Project No.: L4265 Drawing No.: BNY-MA (21)BB01 Revision: A02

Status: **PLANNING**

1 +44 (0) 207 404 7666
 1 +44 (0) 207 404 7990
 e london@benoy.com www.benoy.com

1 GA West Elevation
 (20/0001) 1 : 100

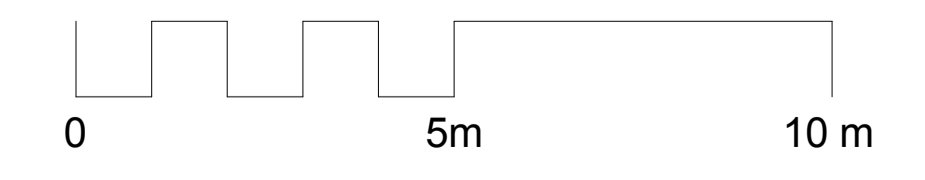



A02	03/04/13	Revising For Planning	RC	JR
A01	20/12/12	Issue For Planning	RC	JR
A00	14/12/12	Issue For Information	RC	JR

Rev	Date	Description	By	Chk'd
-----	------	-------------	----	-------

Benoy
 Design Architecture Masterplanning Interiors Graphics

Client
 Zania Universal

Project
 New Oxford Street
 112-116 New Oxford Street

Drawing Title
PROPOSED
 Elevation CC - North

Drawn By RC	Checked By JR
----------------	------------------

Scale 1 : 100	Date 14 Dec 2012
------------------	---------------------

Project No. L4265	Drawing No. BNY-MA (21)CC01 A02	Revision
----------------------	------------------------------------	----------

Status
PLANNING

1 +44 (0) 207 404 7666
 1 +44 (0) 207 404 7660
 e london@benoy.com
 www.benoy.com

1 GA North Elevation
 1 : 100

