

PROPOSED DISH DETAILS

I.D. No.	ITEM	TYPE / SIZE	BEARING	MEAN FEEDER HEIGHT LENGTH	FEEDER TYPE	No. OF FEEDERS	No. OF REMOTE ODU's
287869	D1	0.3m DISH	350° E.T.N.	56m	LDF4-50	1	0
284440	D2	0.3m DISH	0° E.T.N.	56m	LDF4-50	1	0
284441	D3	0.3m DISH	40° E.T.N.	56m	LDF4-50	1	0
284442	D4	0.3m DISH	100° E.T.N.	56m	LDF4-50	1	0
284443	D5	0.3m DISH	170° E.T.N.	56m	LDF4-50	1	0
284444	D6	0.3m DISH	180° E.T.N.	56m	LDF4-50	1	0
284438	D7	0.3m DISH	220° E.T.N.	56m	LDF4-50	1	0
284439	D8	0.3m DISH	280° E.T.N.	56m	LDF4-50	1	0
284445	D9	0.3m DISH	310° E.T.N.	56m	LDF4-50	1	0
284474	D10	0.6m DISH	80° E.T.N.	56m	LDF4-50	1	0

PROPOSED UK BROADBAND 2 No. 0.3m DISH AT 56.0m BEARING 170° AND 180° E.T.N. I.D.No. 284443 AND 284444

PROPOSED UK BROADBAND 2 No. 0.3m DISH AT 56.0m BEARING 220° AND 280° E.T.N. I.D.No. 284438 AND 284439

UK BROADBAND 1 No. PROPOSED AND 1No. RESERVED CABINET (700 x 700 x 1600 HIGH) TO BE INSTALLED WITHIN EXISTING CUSTOMER ROOM. POWER SUPPLY - UTILISE EXISTING 20A SINGLE PHASE SPARE WAY ON DISTRIBUTION BOARD (LANDLORD SUPPLY)

PROPOSED UK BROADBAND 2 No. 0.3m DISH AT 56.0m BEARING 310° AND 350° E.T.N. I.D. No's. 284445 AND 287869 (BEHIND)

PROPOSED UK BROADBAND 2 No. 0.3m DISH AT 56.0m BEARING 0° AND 40° E.T.N. I.D. No. 284440 AND 284441

PROPOSED UK BROADBAND 1 No. 0.3m DISH AT 56.0m 100° E.T.N. I.D. No. 284442 (BEHIND 0.6m DISH)

PROPOSED UK BROADBAND 1 No. 0.6m DISH AT 56.0m BEARING 80° E.T.N. I.D. No. 281474


56.0m

55.5m

54.0m TOP OF BUILDING

53.0m

51.0m TO ROOF LEVEL

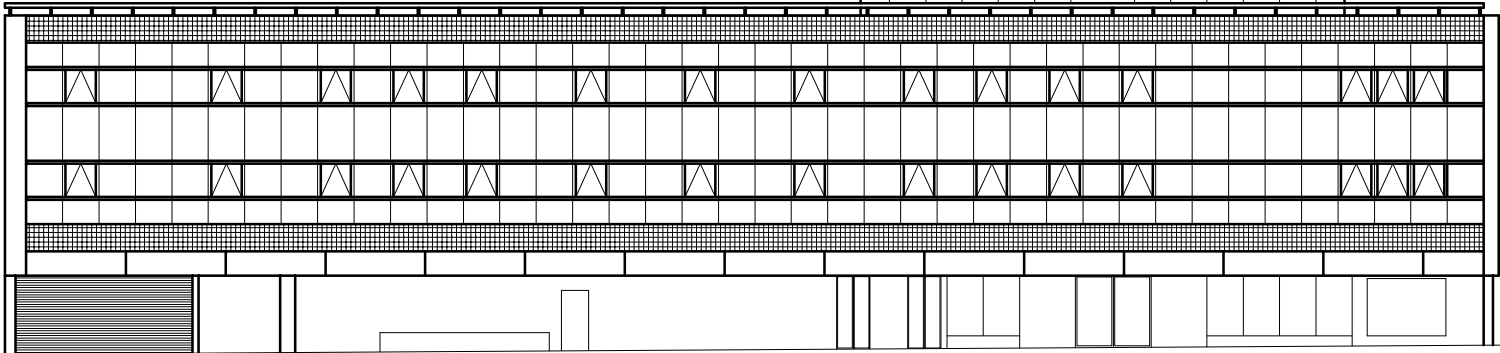

SOUTH-EAST ELEVATION

DATUM LEVEL 0.0m

FEINT DETAILS INDICATE LOCATIONS RESERVED FOR OTHER PROPOSALS WHICH MAY BE THE SUBJECT OF SEPARATE APPLICATIONS

©2010 Arqiva
All rights reserved. No part of this publication may be reproduced, stored in a retrieval system or transmitted in any form or by any means (Electronic, Mechanical, Photocopying, Recording or otherwise), without the prior written consent of the Company.

NOTES

CELL No. CAM1001

CONTRACTOR:- CAD SERVICES

CONSULTANT:- HF COMMS
100 ALBERT DRIVE
POLLOKSHIELDS
GLASGOW
G41 2SJ

ENGINEER:- ANDY McKAY
0141 429 9375
mckaya@hfcomms.com

DRAWING MANAGER:- MONIKA KOPIEC
0141 429 9309
monika.kopiec@hfcomms.com

	PROJ No			
4	PROJ No 137955 PLANNING ISSUE	19/06/13	HFC	JW
3	PROJ No 117441 REVISED PLANNING	08/04/11	HF	MB
2	PROJ No 117441 PLANNING ISSUE	31/03/11	HF	MB
1	PROJ No N/A FIRST ISSUE	21/03/11	HF	HF
ISS	REVISION	DATE	DRN	APP

arqiva

Crawley Court, Winchester, Hampshire, SO21 2QA
Tel. 01962 823434, Fax. 01962 822378

SITE No 78126
TRAVELODGE LONDON HOLBORN
166 HIGH HOLBORN
MARYLEBONE
CAMDEN
GREATER LONDON 3
WC1V 6TT

NGR TQ301813

OS GRID 530186 181384

TITLE
ELEVATION
PROPOSED
UK BROADBAND

SCALE 1:250

DRAWN JH 18/03/11

APPROVED JW 19/06/13

DRG No. Sheet 1 of 4 Rev
78126- 40-150 - MD004 4