
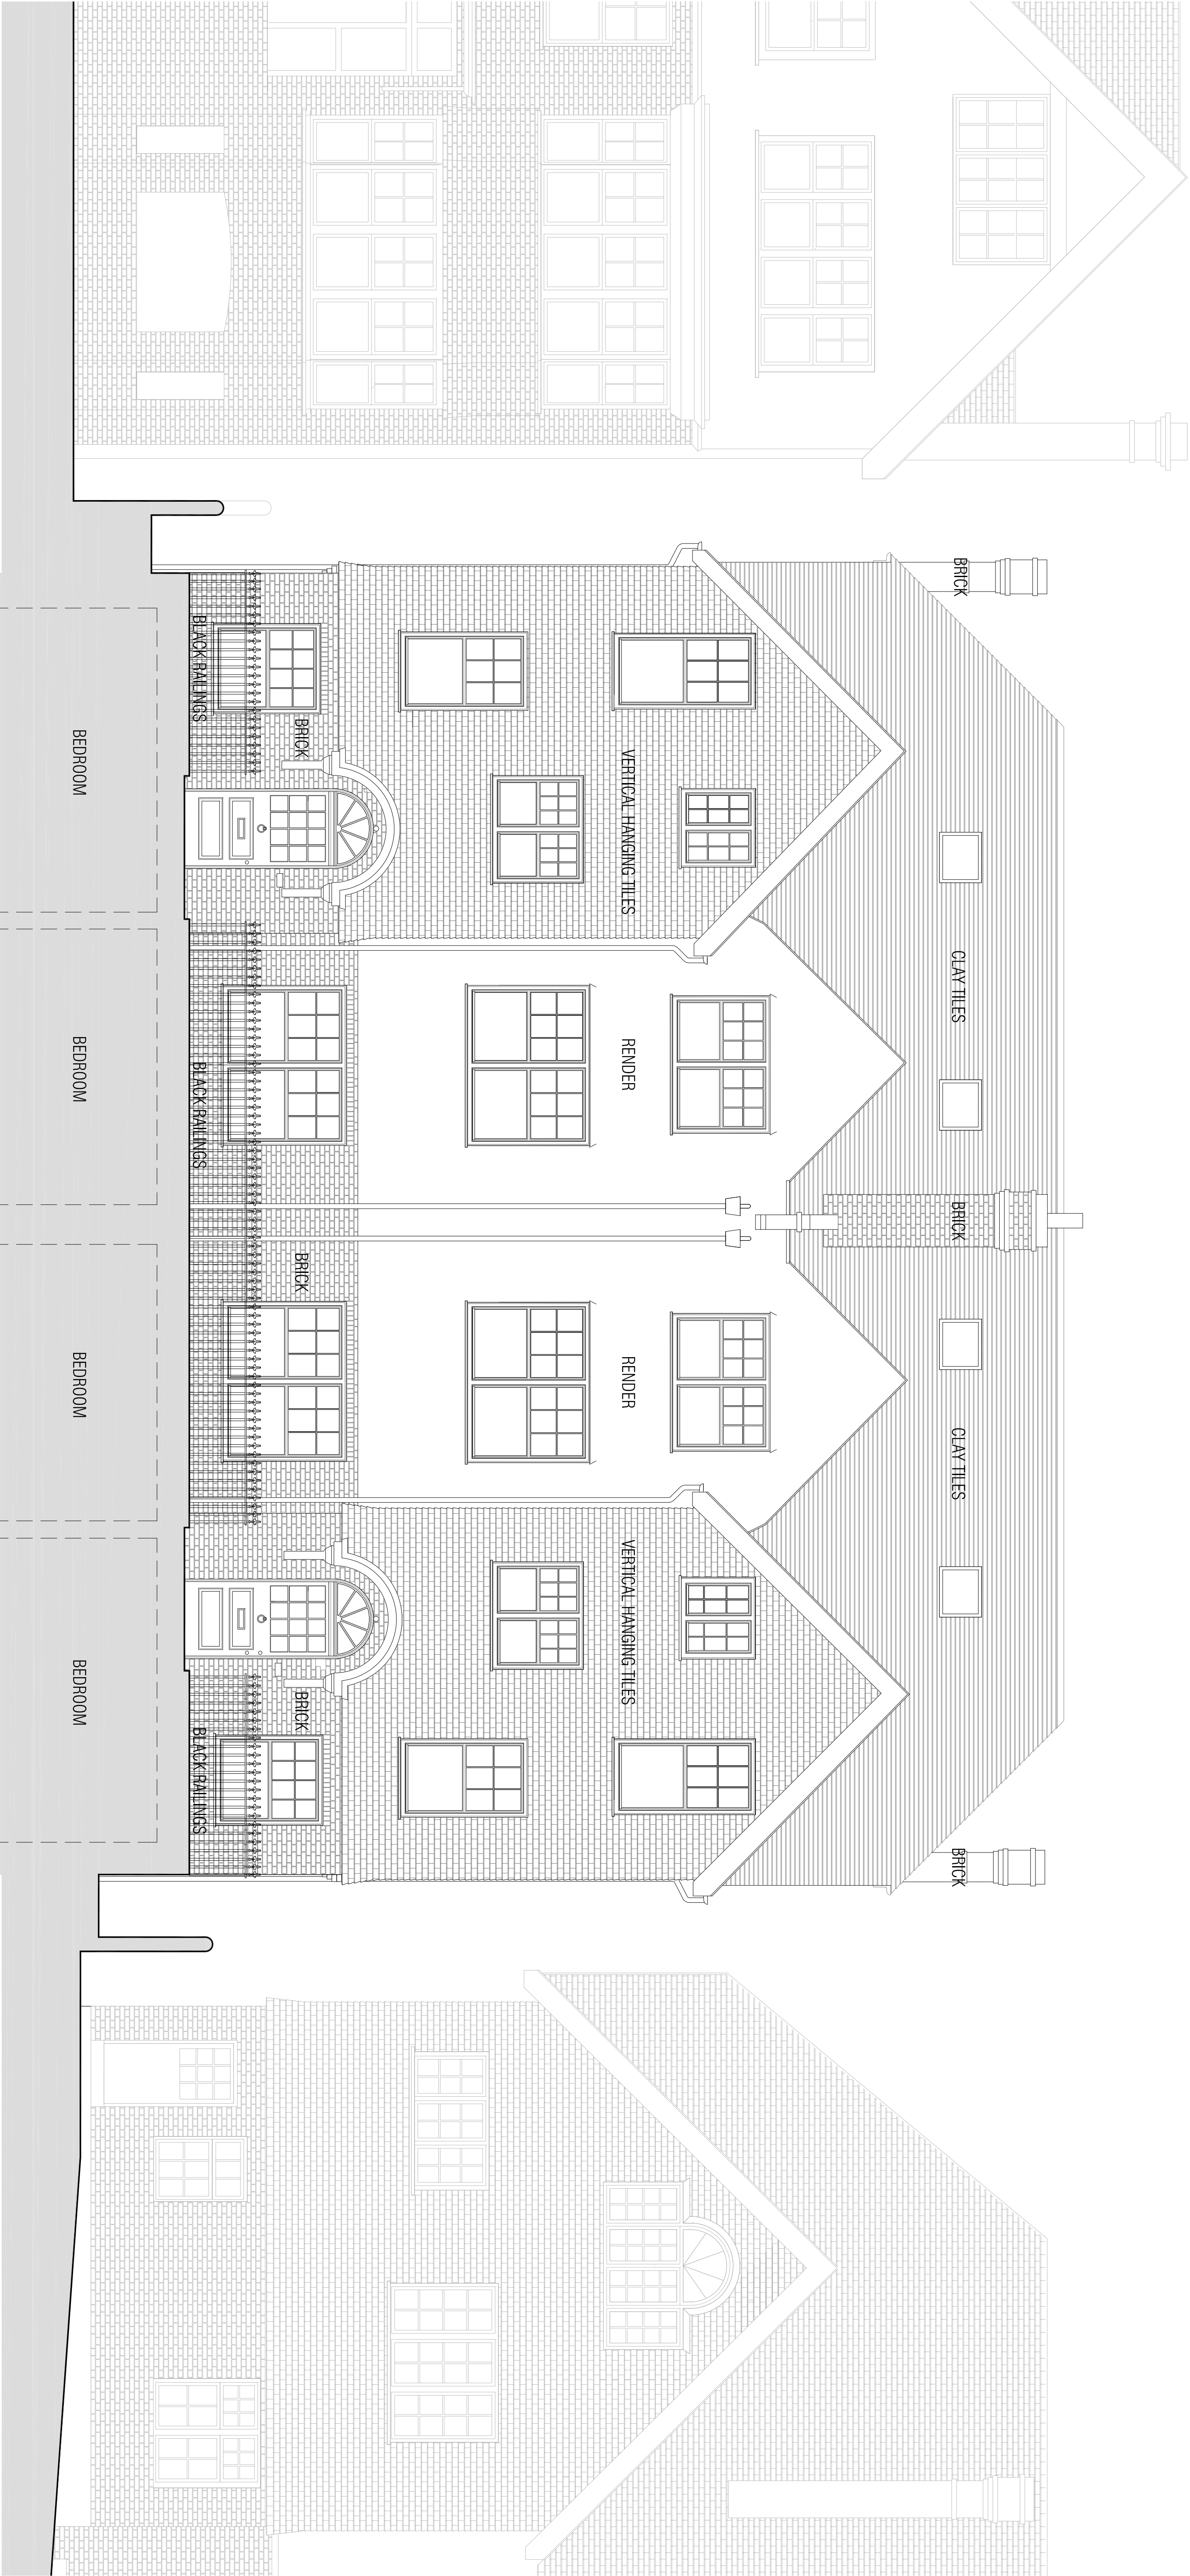


Rev:	Comments:	By:	Date:
-	-	-	-

Client:	Shahb Properties Ltd.
Project Title:	Refurbishment and Extension of 29 & 30 Lynchurst Road, Hemstead
Drawing Title:	Front Elevation Showing Lightwell Railings
Proposed	
Scale:	1:50@A1
Date:	Jan 13
Drawn:	
Checked:	

Studio	28 Seaton Street London UK
Project Title:	Refurbishment and Extension of 29 & 30 Lynchurst Road, Hemstead
Drawing Title:	
Proposed	
Scale:	1:50@A1
Date:	Jan 13
Drawn:	
Checked:	

SCALE: 1:50

 

Do not scale this drawing. All dimensions must be checked on site.
All rights reserved. No reproduction in any material form is permitted
without consent.

1:50@A1 Jan 13

Drawn:

Checked:

Project No.:

258-11

Drawing No.:

3004

Revision:

-