



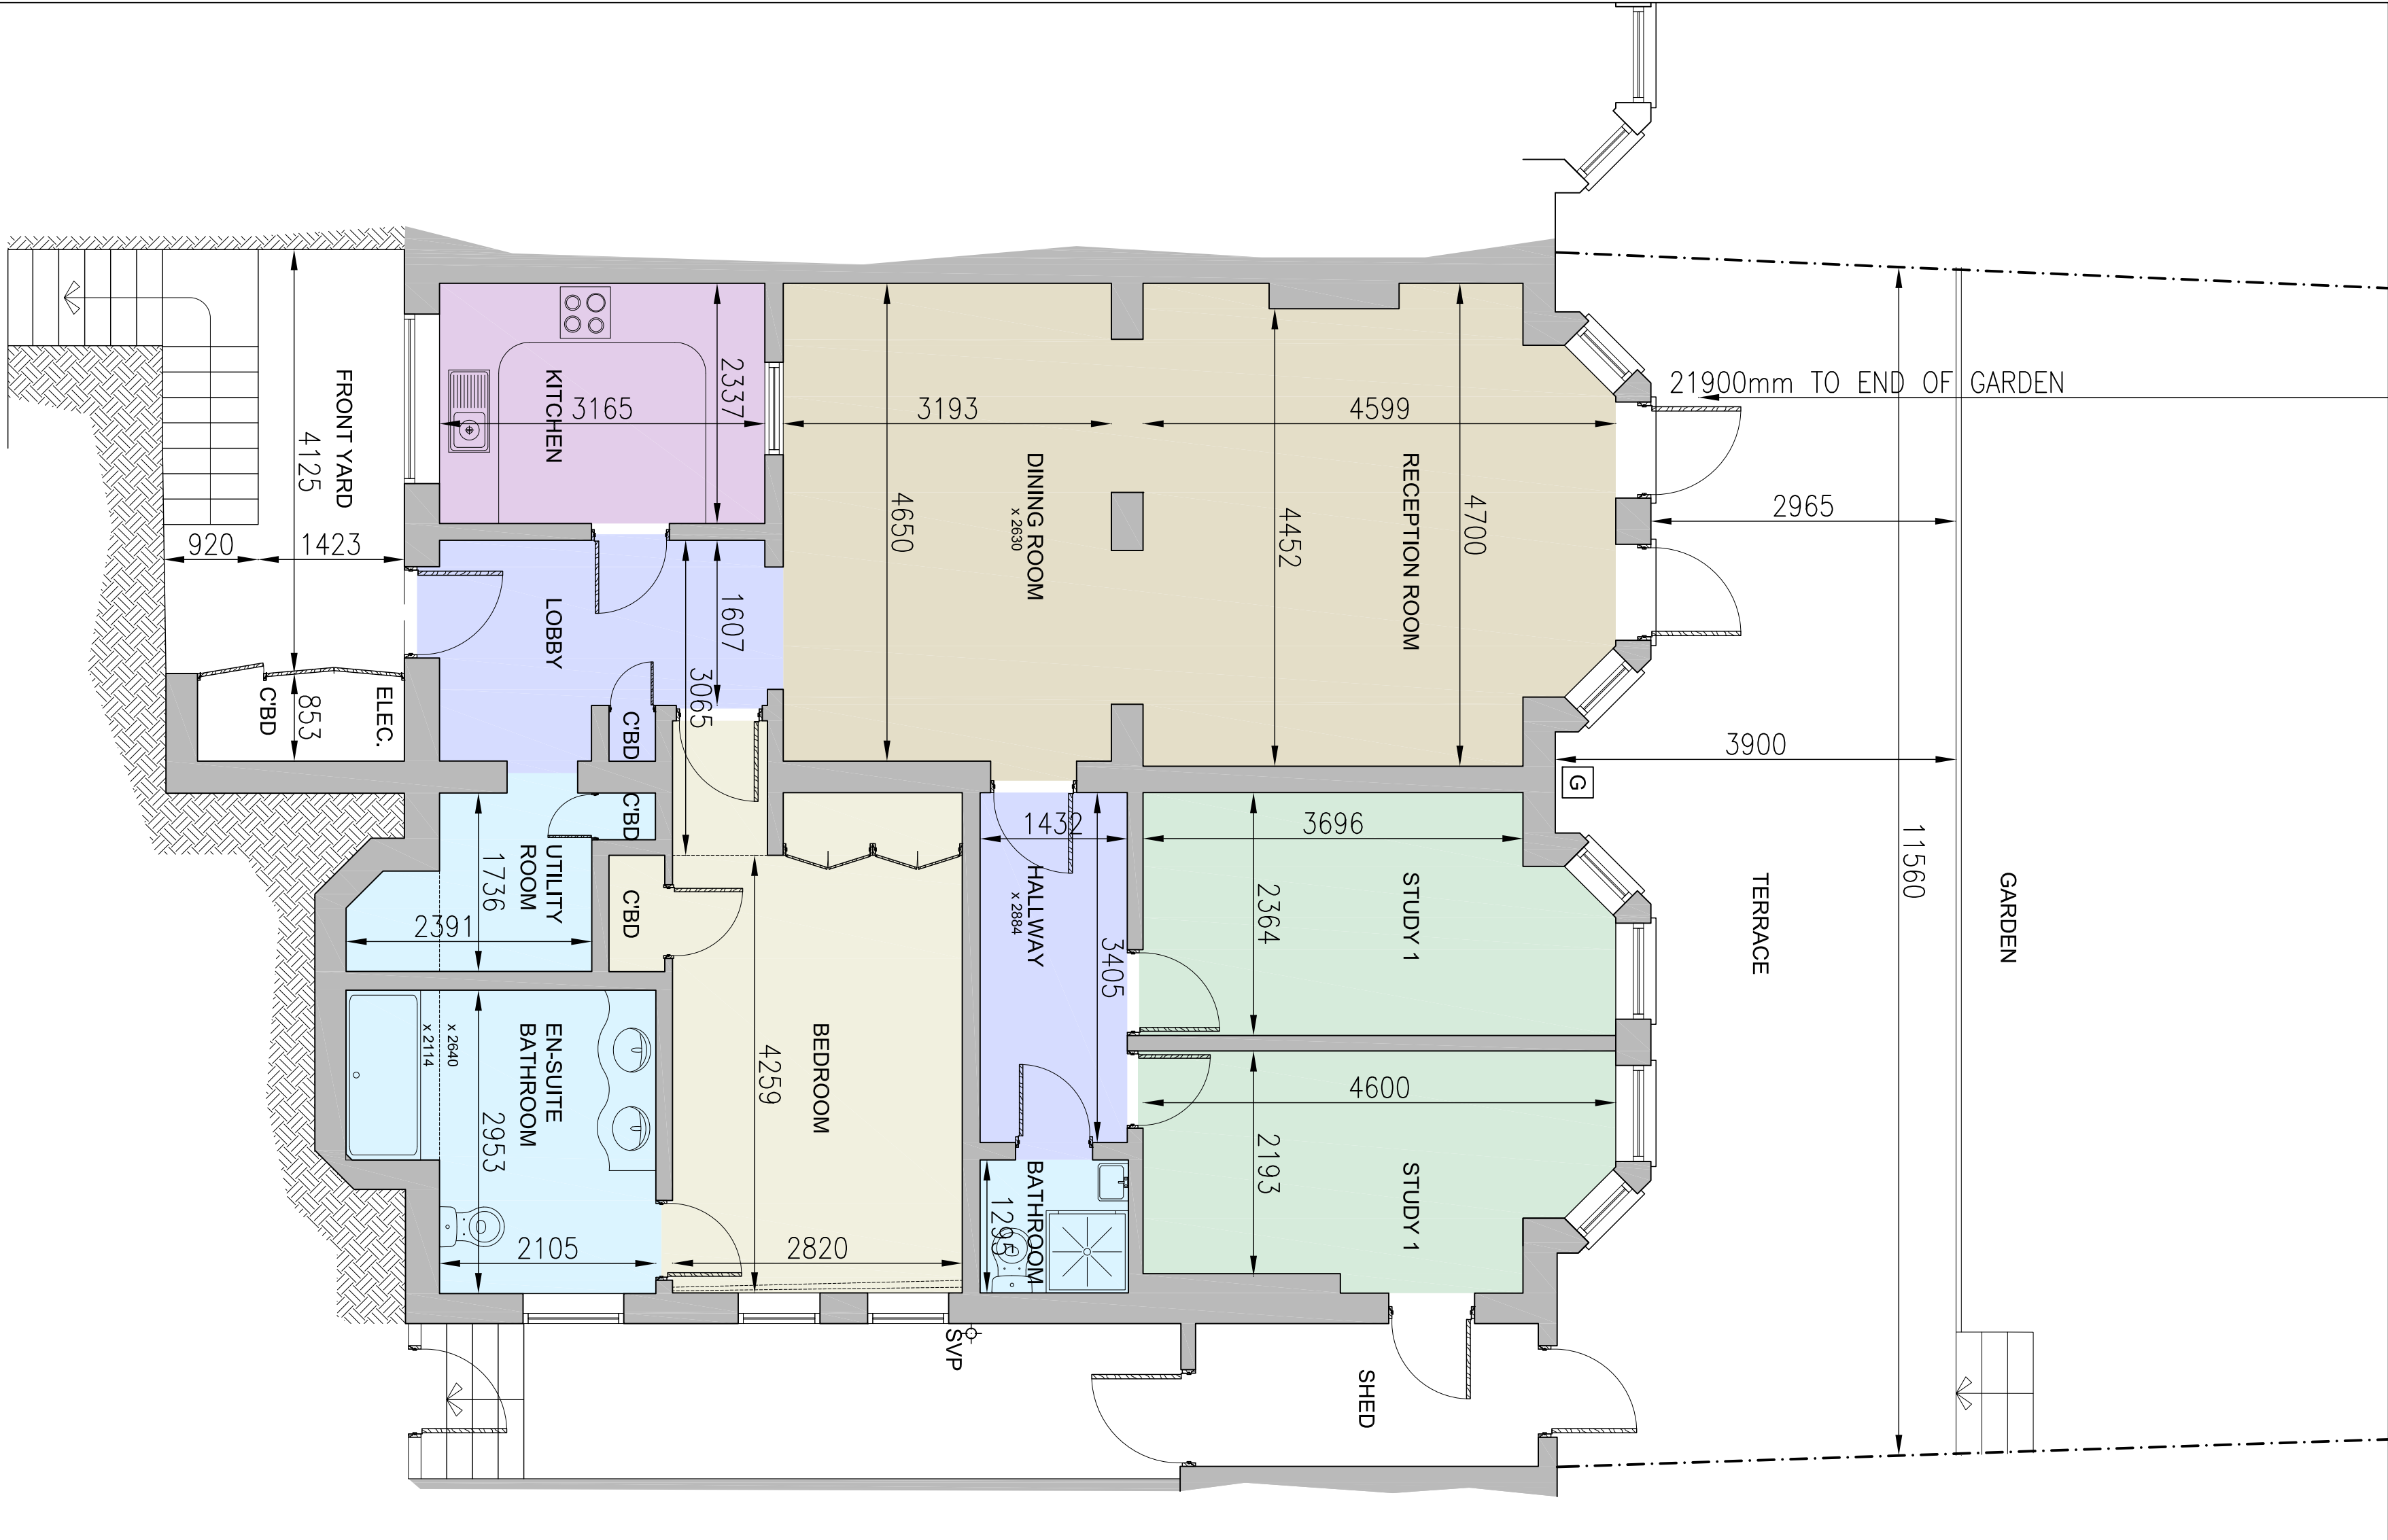

LOWER GROUND FLOOR PLAN AS EXISTING

103.06m² / 1130.80sqft

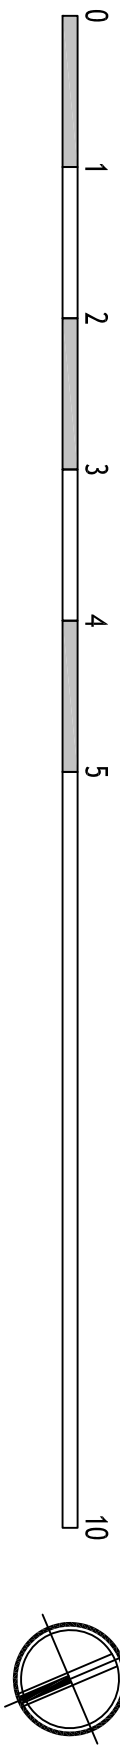

LOWER GROUND FLOOR PLAN AS PROPOSED

EXTENSION 25.95m² / 279.27sqft

A. INCLUSION H/L WINDOW & SIDING BR	22/10/12
B. EXTENSION EXTENDED TO FULL WIDTH	16/11/12
C. EXTENSION RECONFIGURED	17/07/13
D. EXTENSION EXTENDED TO FULL WIDTH	21/07/13
E. EXTENSION EXTENDED TO FULL WIDTH	19/04/13
F. EXTENSION RECONFIGURED	19/04/13
G. EXTENSION EXTENDED - MASTER BED ROOM	02/06/13
H. EXISTING RECONSTRUCTED	24/06/13

client:	CHARLES GARNSWORTHY	
status:	PLANNING	
drawing number:	7045 03	
scale:	1:50 @ A1	
date:	OCT 2012	
revisions		
no.	note	date

Use figured dimensions only. All levels and dimensions to be checked on site. This drawing is to be read in conjunction with all other relevant drawings and specifications.

© Mylmit Construction Limited. All rights reserved.

Use figured dimensions only. All levels and dimensions to be checked on site. This drawing is to be read in conjunction with all other relevant drawings and specifications.

© Myint Construction Limited. All rights reserved.

MYINT.

31.4 Regents Park Road
Finsbury, London
N3 2JX

T: 020 3582 7441
F: 020 8371 8494
E: info@myintconstruction.com
W: www.myintconstruction.com