

EXISTING FRONT ELEVATION


Proposal:
Removal of terraced retaining walls
from front and rear lightwells

Site: 20 Hampstead Hill Gardens NW3

Date: 29 June 2013

Scale: 1:50 @ A3

Drawing: FRONTELEV-E ver.A

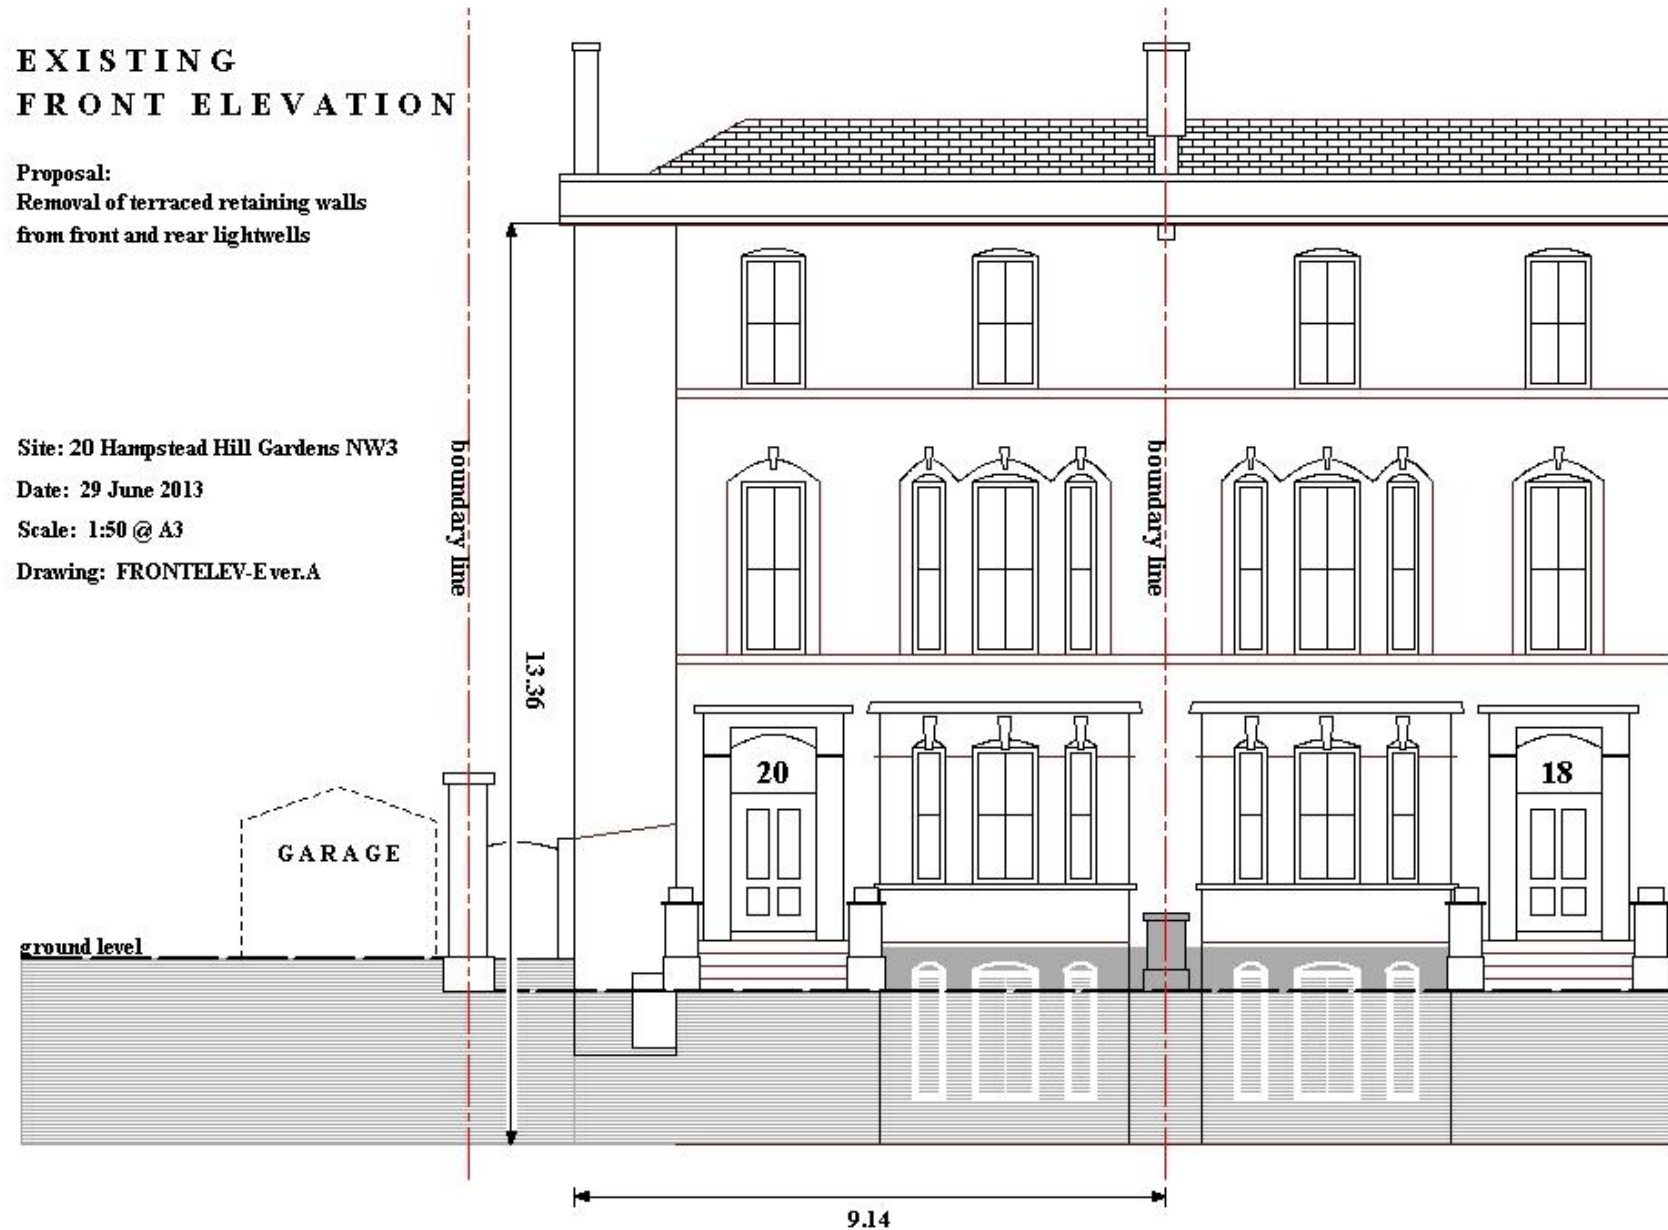

SCALE 0 m 5 m 10 m

PROPOSED FRONT ELEVATION


Proposal:
Removal of terraced retaining walls
from front and rear lightwells

Site: 20 Hampstead Hill Gardens NW3

Date: 29 June 2013

Scale: 1:50 @ A3


Drawing: FRONTELEV-P ver.A

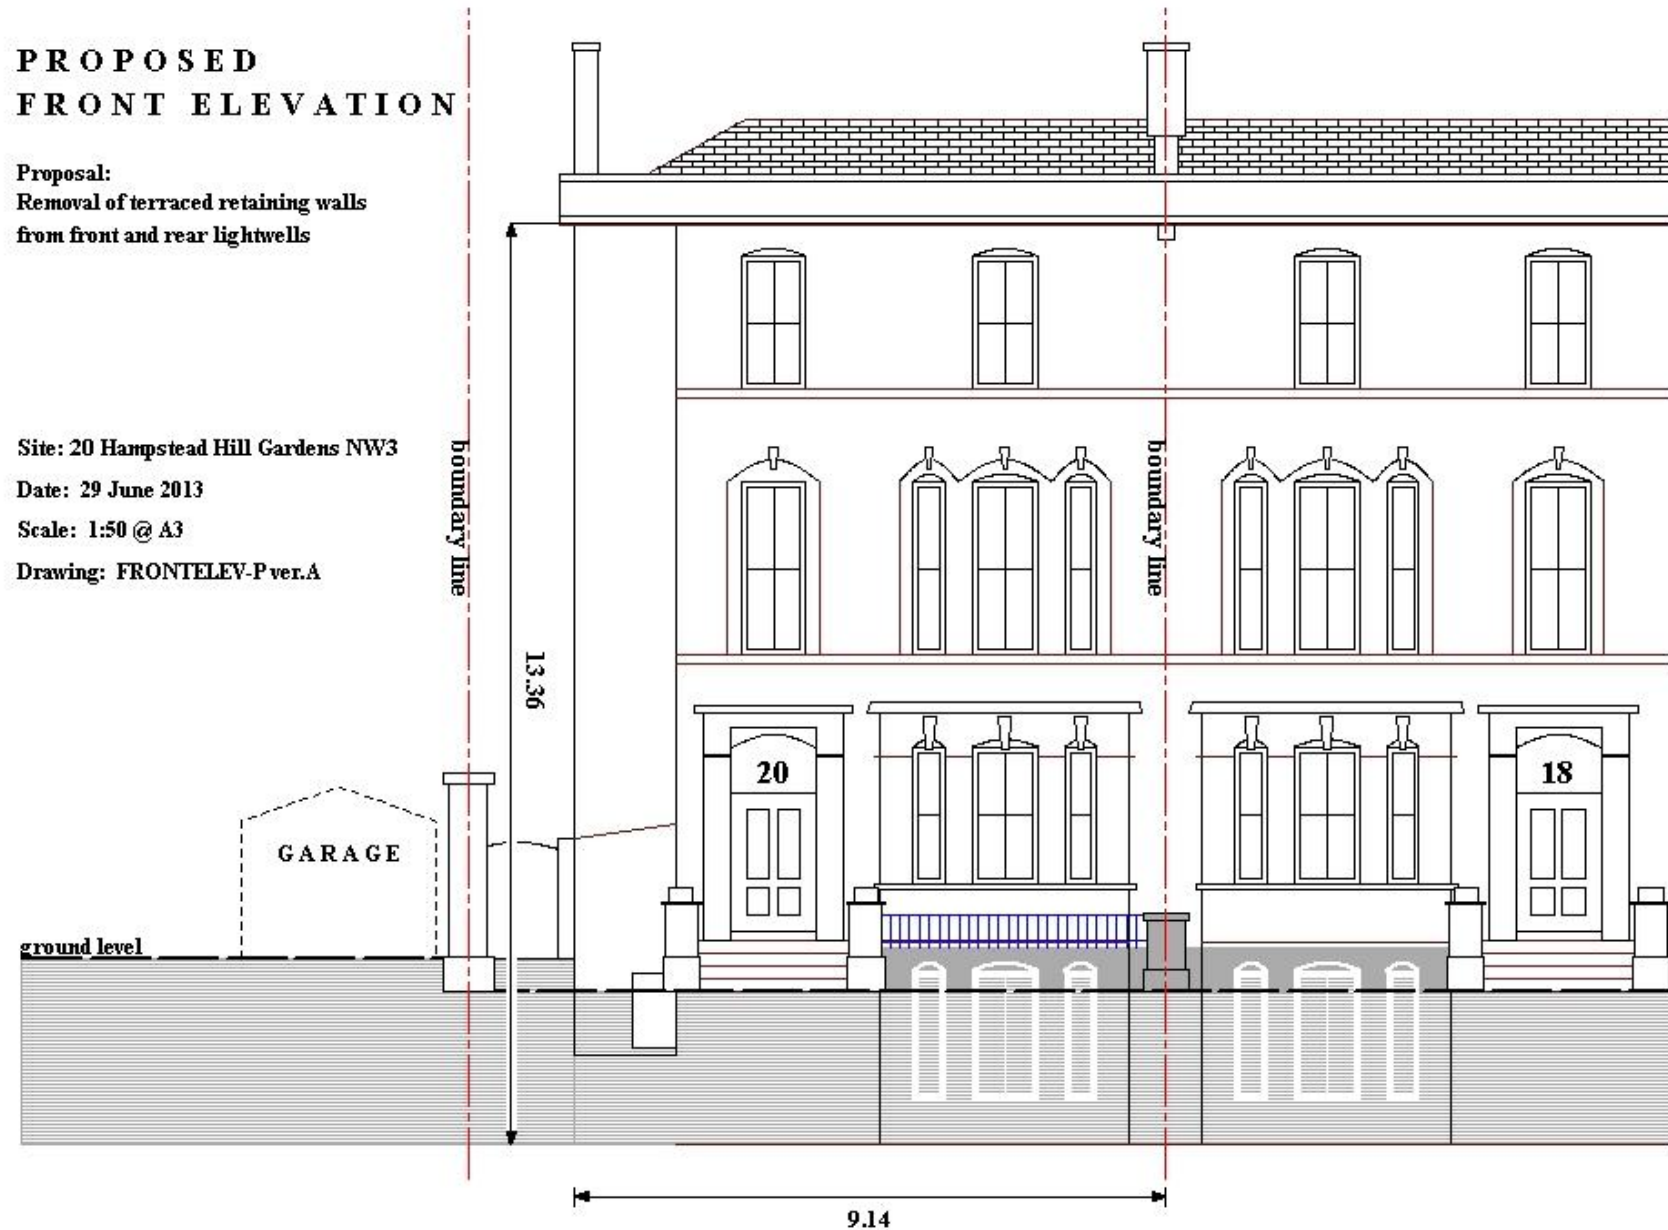

NOTE: New element (railing) is shown in colour

MATEMATYK LIMITED Email: romekpietlicki@gmail.com




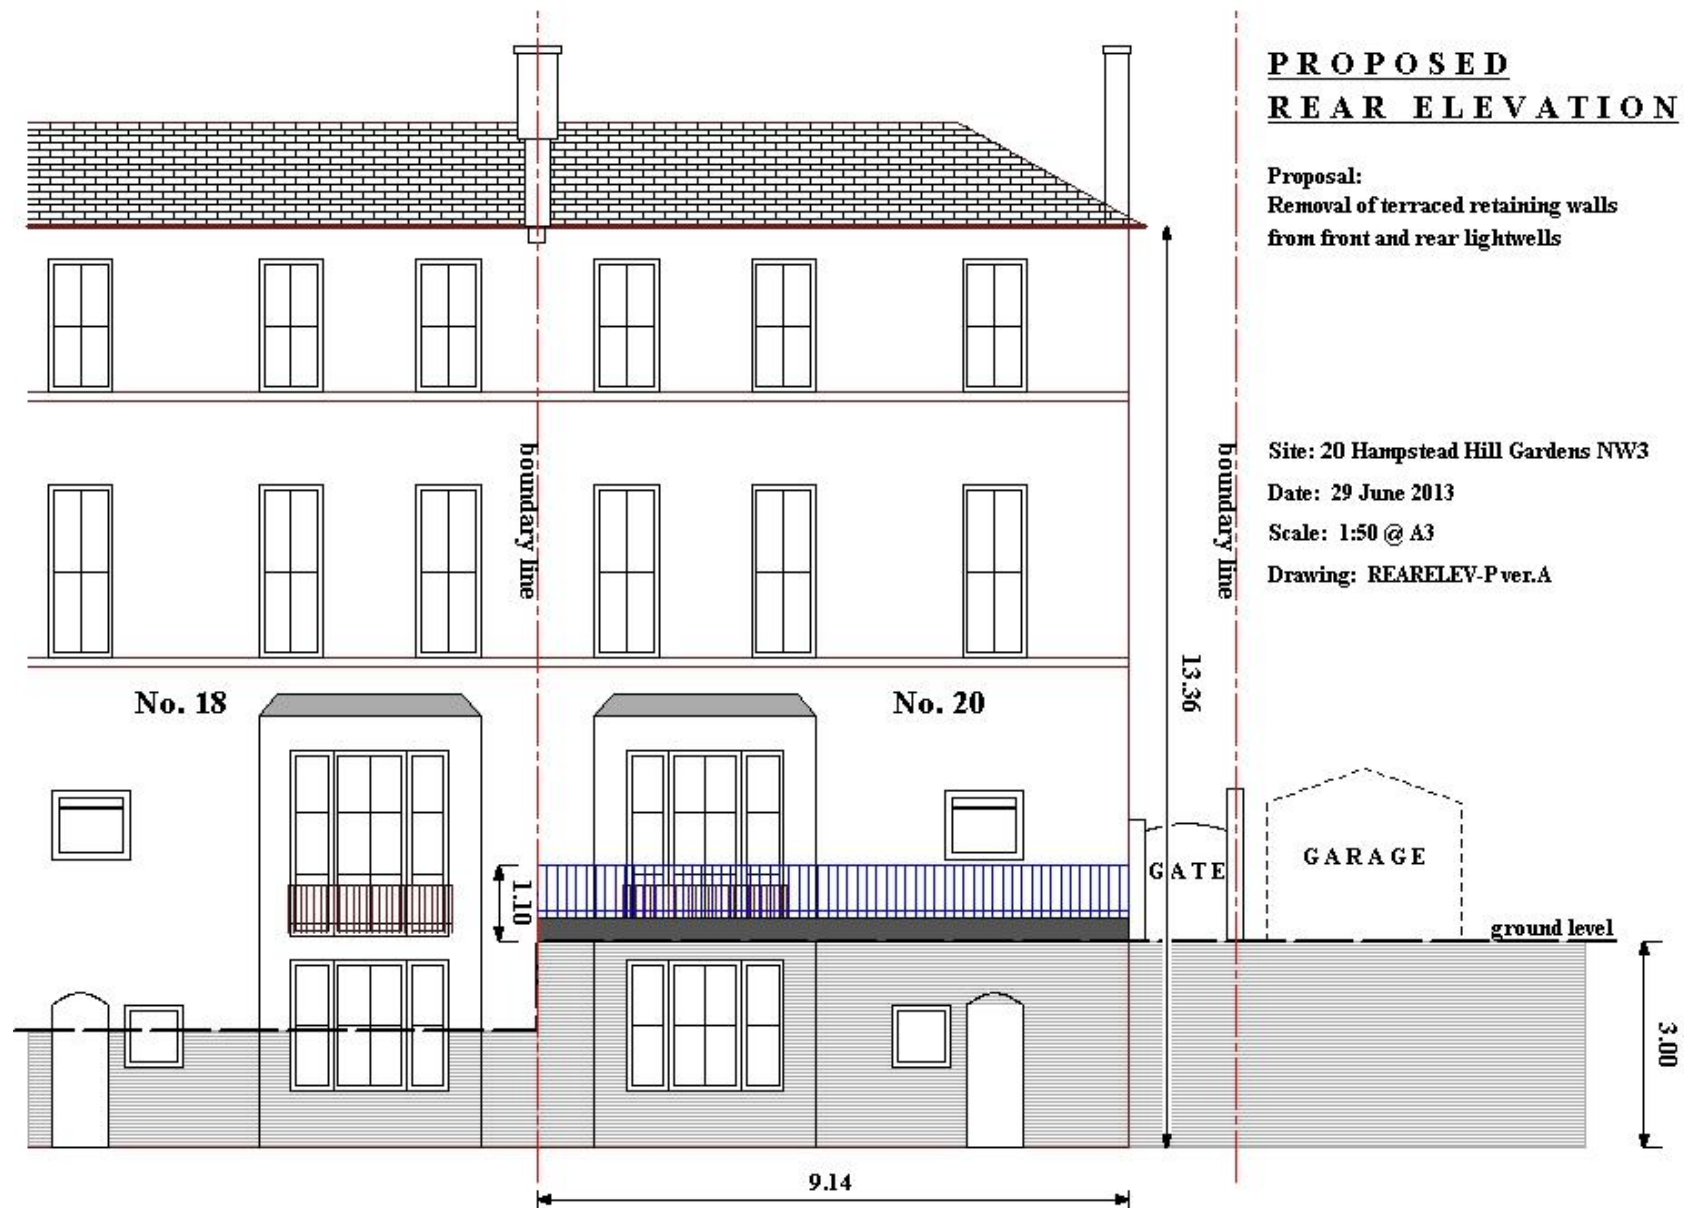

EXISTING SIDE ELEVATION

Proposal:
Removal of terraced retaining walls
from front and rear lightwells

Site: 20 Hampstead Hill Gardens NW3
Date: 29 June 2013
Scale: 1:50 @ A3
Drawing: SIDELEV-E ver.A

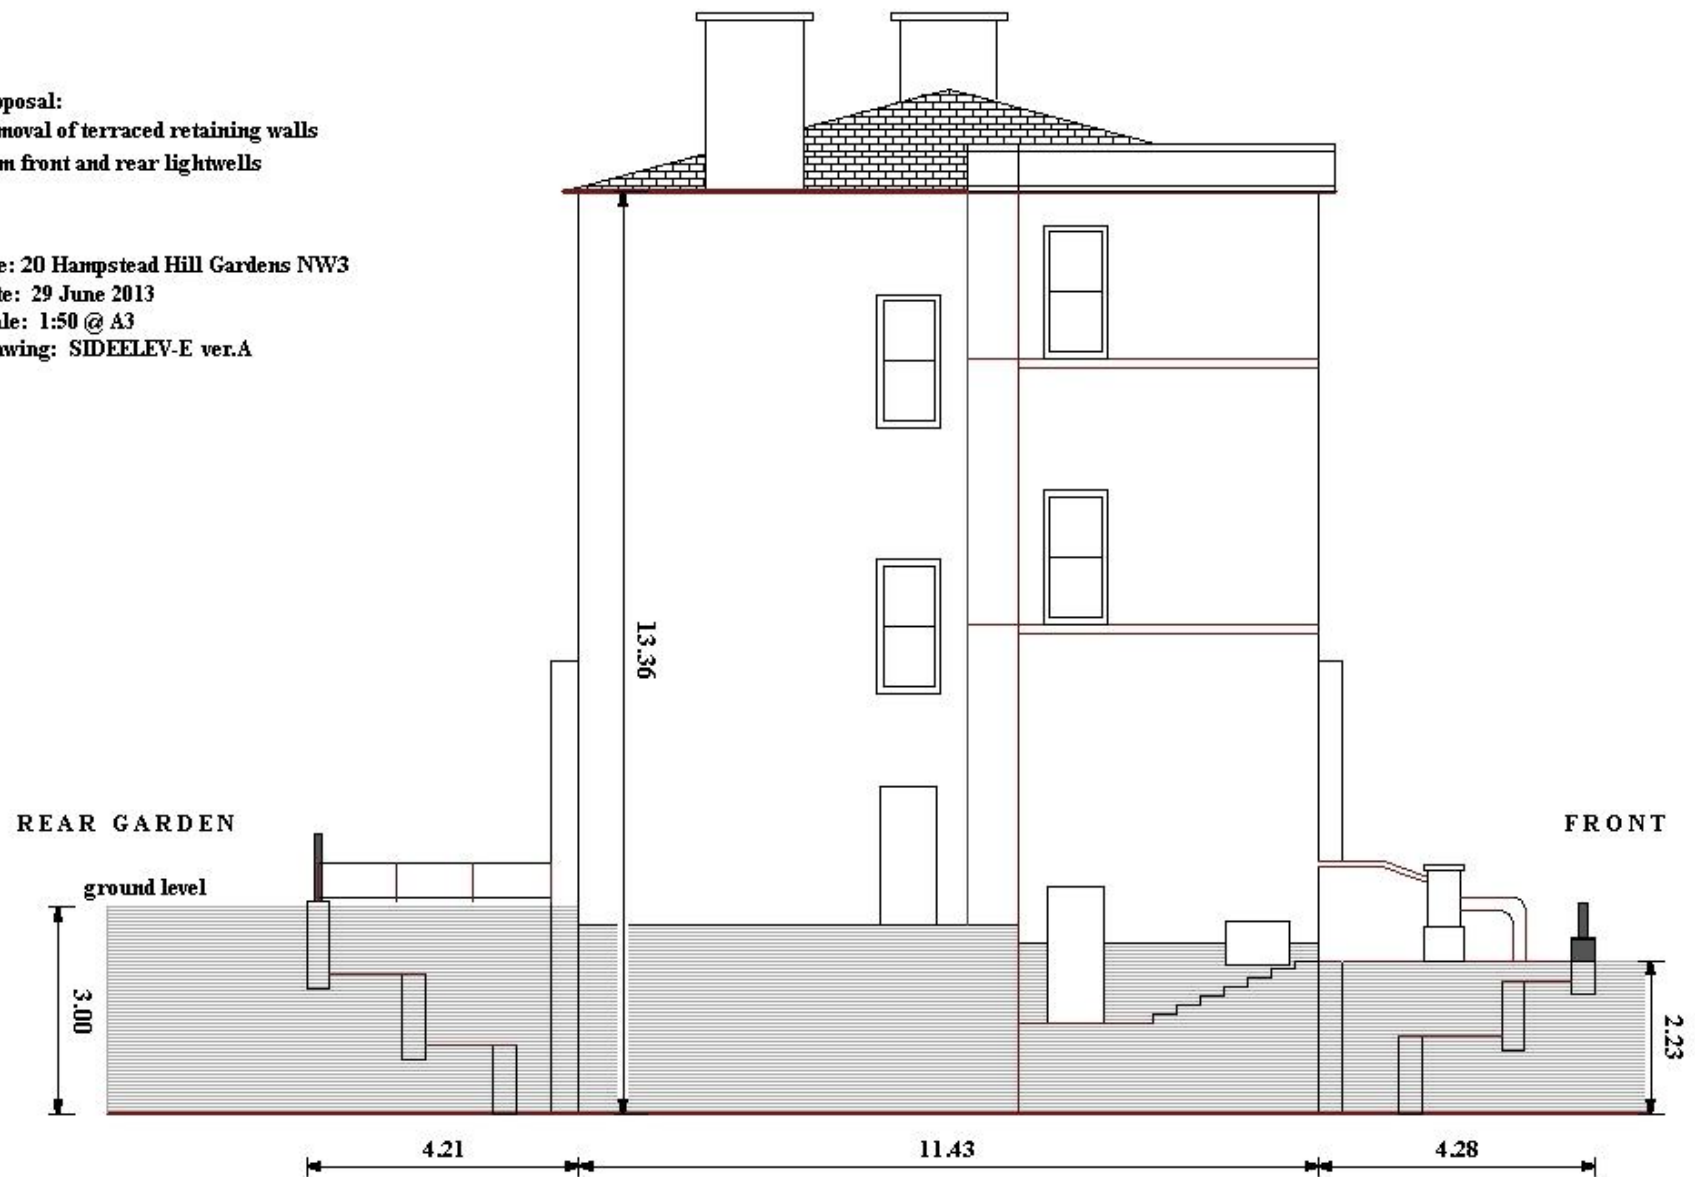


SCALE 0 m 5 m 10 m

MATEMATYK LIMITED Email: romekpietlicki@gmail.com

PROPOSED SIDE ELEVATION

Proposal:
Removal of terraced retaining walls
from front and rear lightwells


Site: 20 Hampstead Hill Gardens NW3
Date: 29 June 2013
Scale: 1:50 @ A3
Drawing: SIDELEV-P ver.A

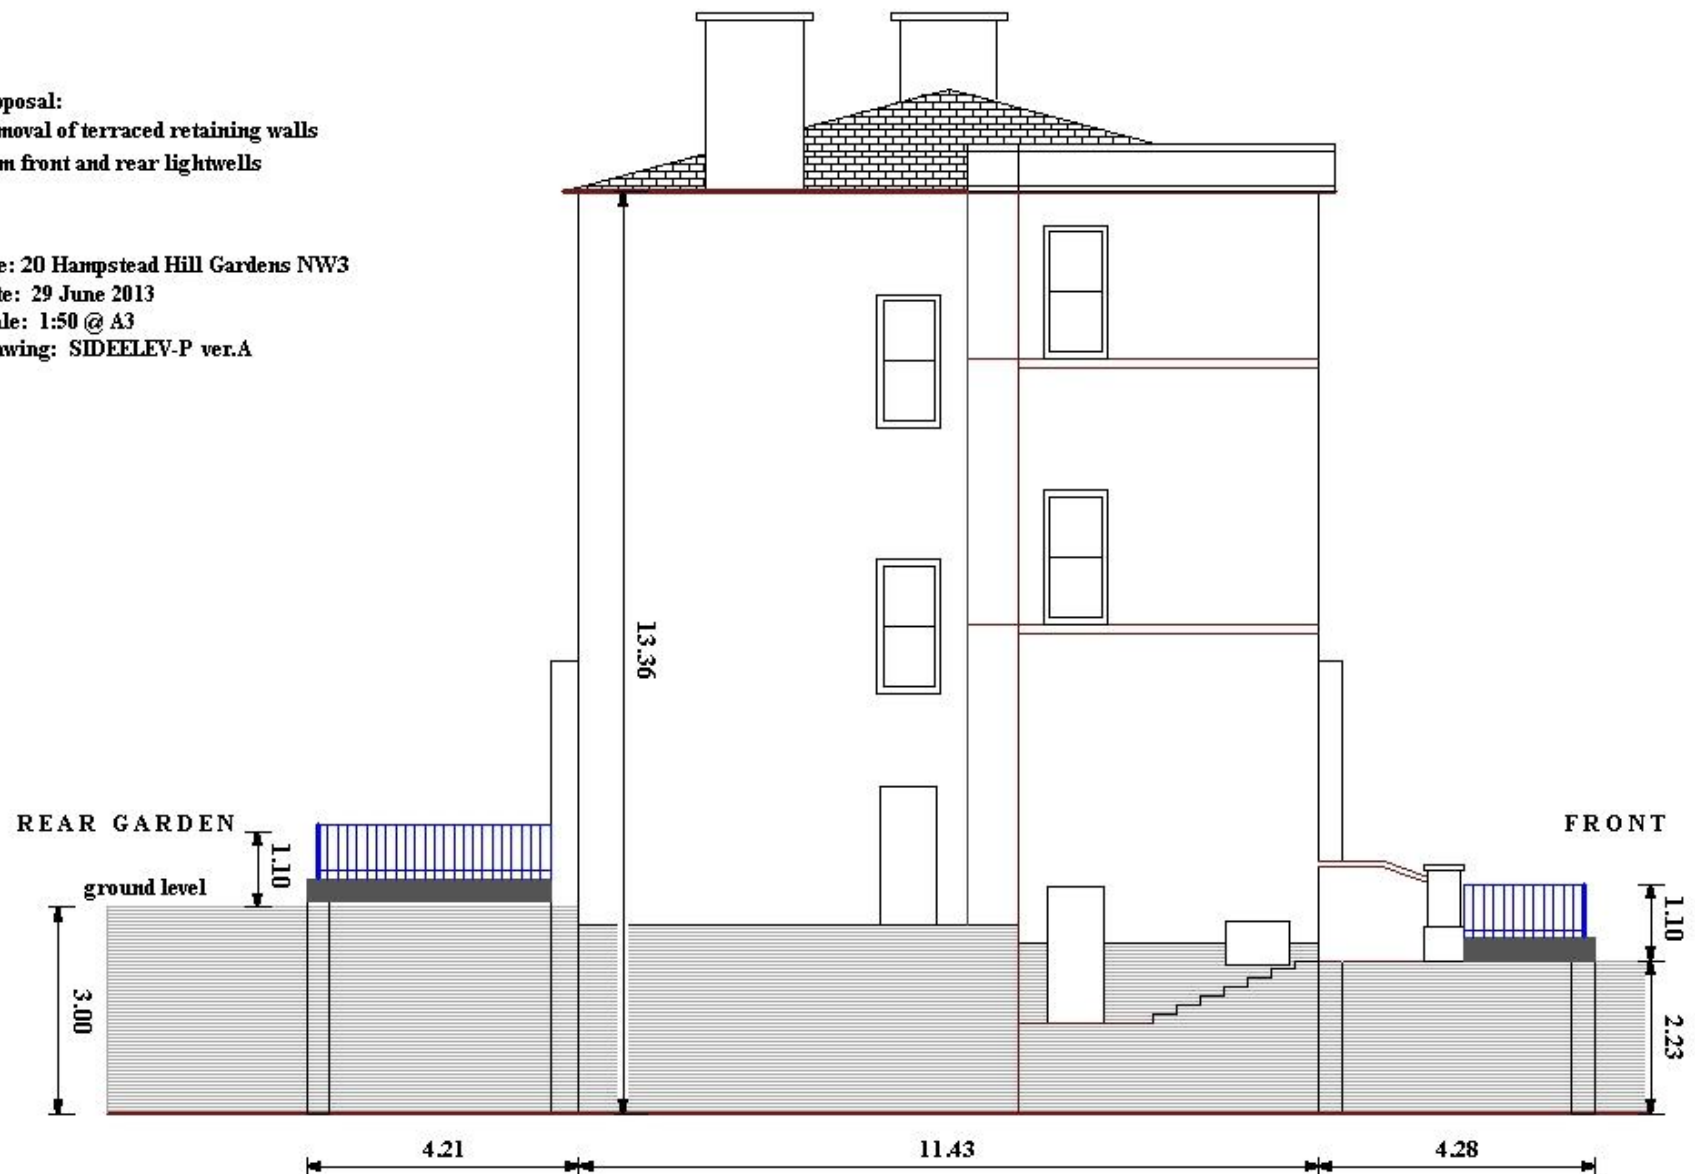


NOTE: New element (railing) is shown in colour

SCALE 0 m 5 m 10 m


MATEMATYK LIMITED Email: romekpietlicki@gmail.com

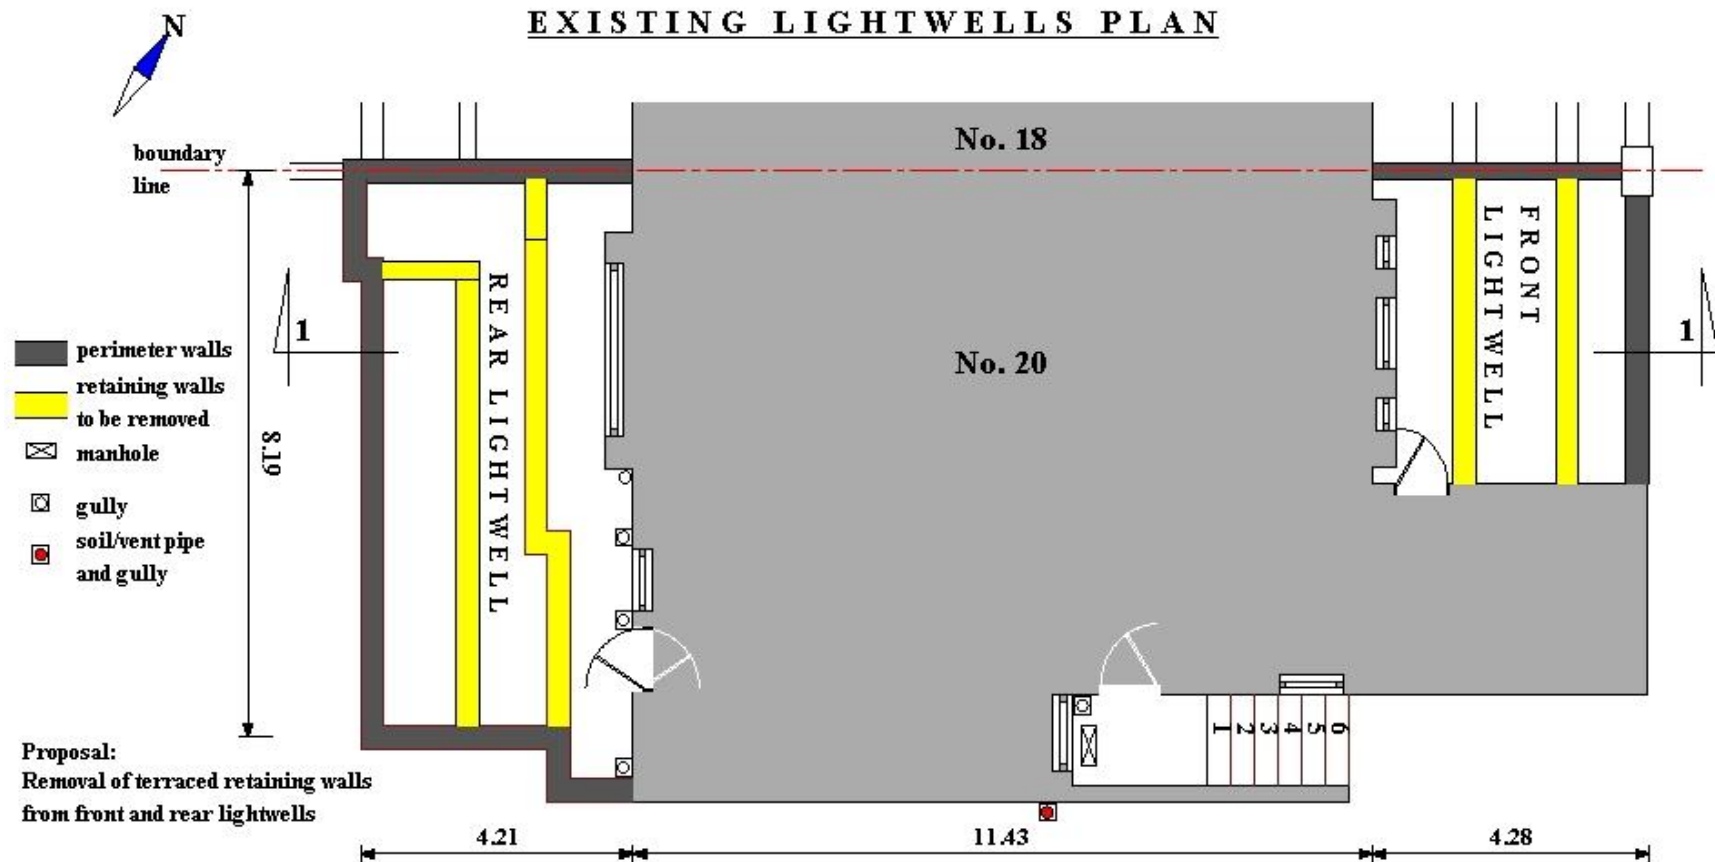

Site: 20 Hampstead Hill Gardens NW3
 Date: 5 July 2013
 Scale: 1:50 @ A3
 Drawing: LW-E ver.A

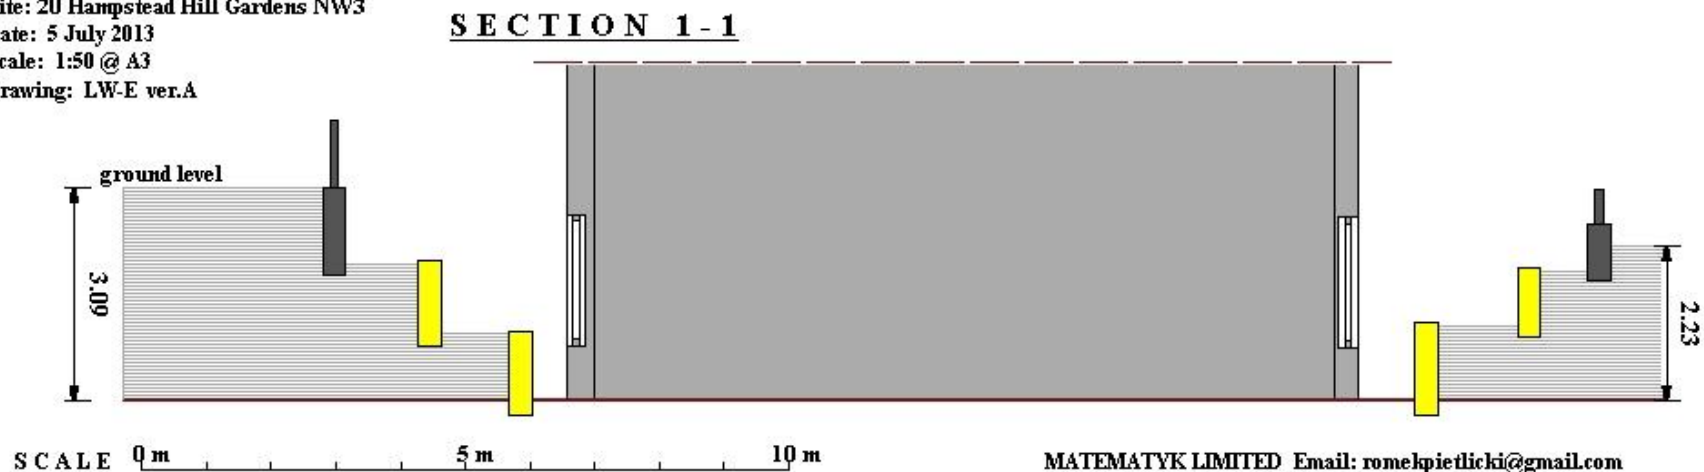

PROPOSED LIGHTWELLS PLAN

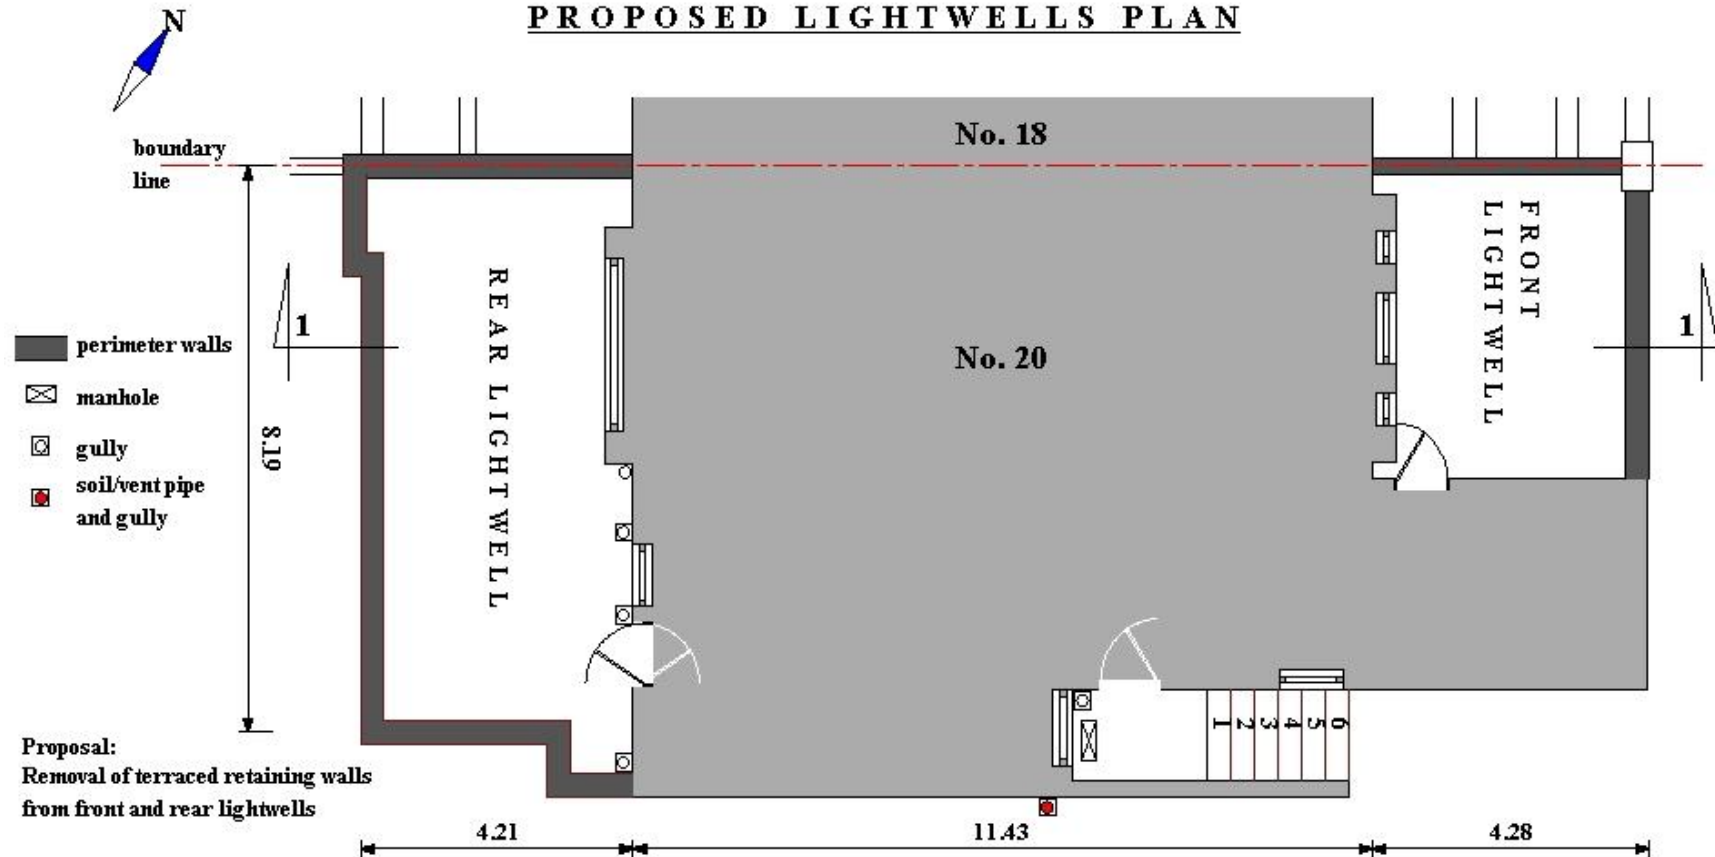

Proposal:
Removal of terraced retaining walls
from front and rear lightwells

Site: 20 Hampstead Hill Gardens NW3
Date: 5 July 2013
Scale: 1:50 @ A3
Drawing: LW-P ver.A

SECTION 1-1

