


Filename: L:\Project\4728_etc\4728\CAD\plot\20_GAA\4728-20-222.dgn

Plotted 20/04/2013

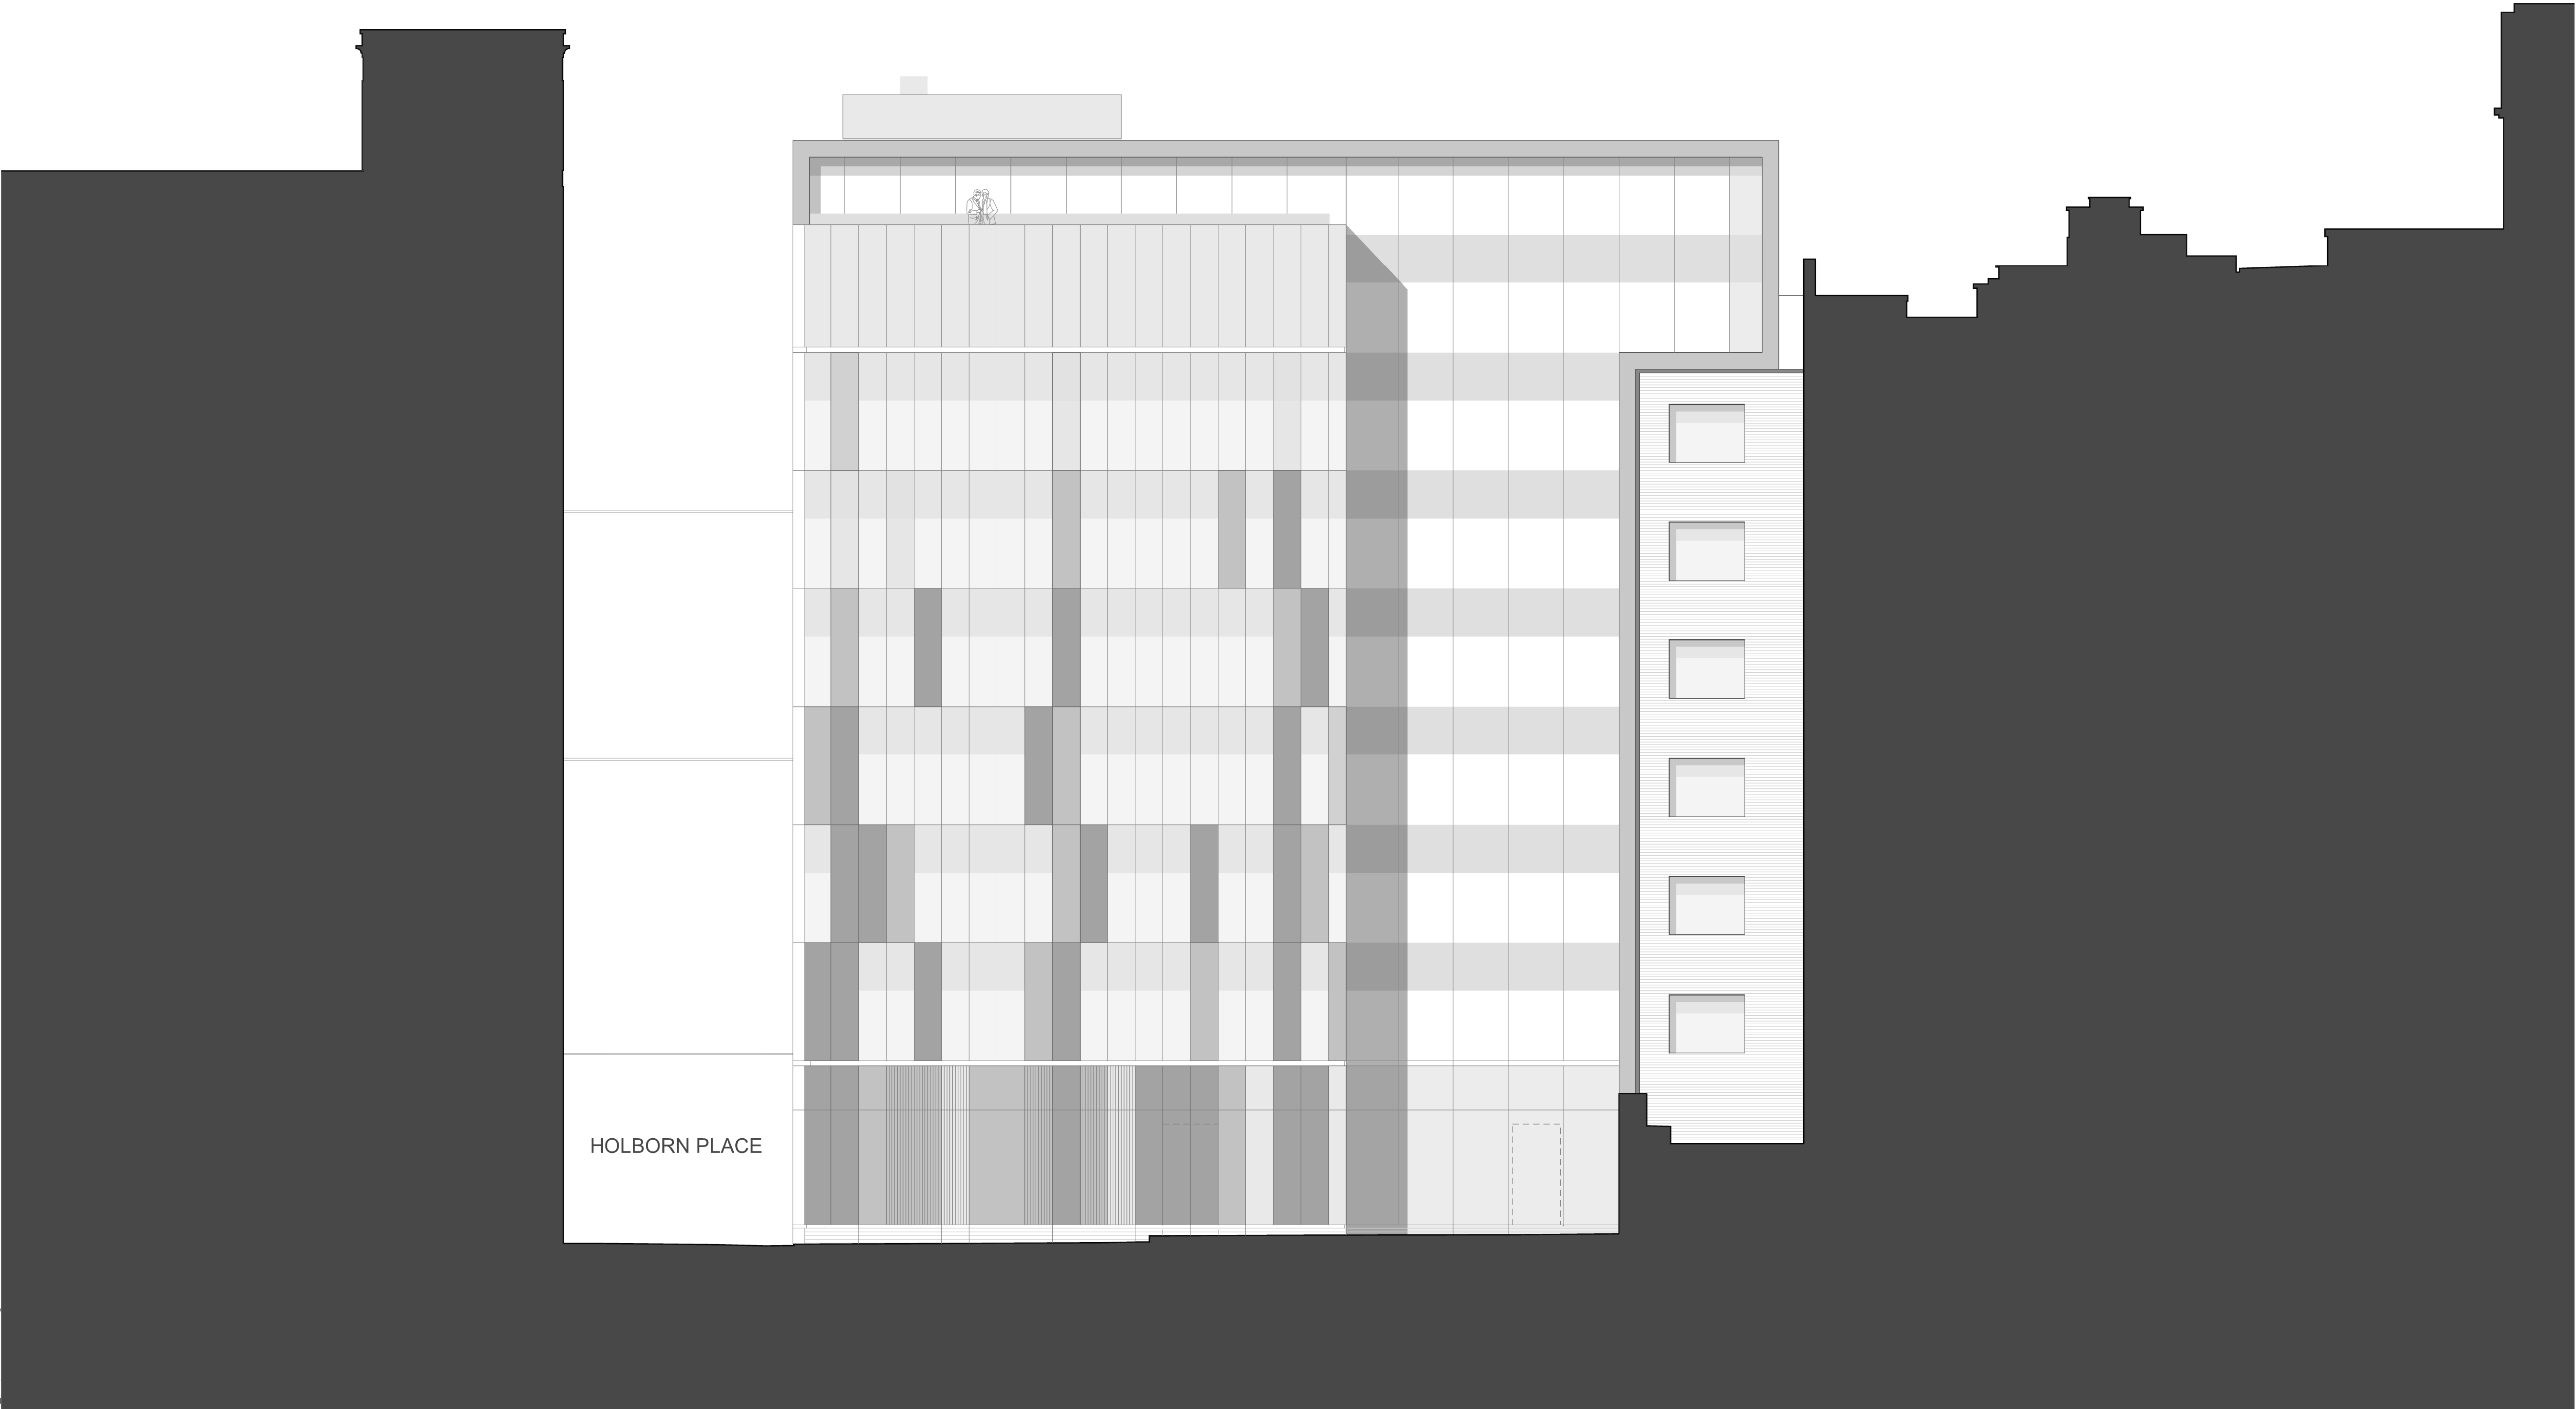

CHANCERY COURT HOTEL

DEVELOPMENT SITE - 262 - 267 HIGH HOLBORN

268 - 270 HIGH HOLBORN

© COPYRIGHT:
The copyright in this drawing is vested in Sheppard Robson and no license or assignment of any kind has been, or is, granted to any third party whether by provision of copies or originals or otherwise unless agreed in writing.

DO NOT SCALE FROM THIS DRAWING
The contractor shall check and verify all dimensions on site and report discrepancies in writing to Sheppard Robson before proceeding work.

FOR ELECTRONIC DATA ISSUE
Electronic data / drawings are issued as "read only" and should not be interrogated for measurement. All dimensions and levels should read, only from those values stated in text, on the drawing.

AREA MEASUREMENT
The areas are approximate and can only be verified by a detailed dimensional survey of the completed building. Any decisions to be made on the basis of these predictions, whether as to project viability, pre-letting, lease agreements or the like, should include due allowance for the increases and decreases inherent in the design development and building processes. Figures relate to the likely areas of the building at the current state of the design and using the Gross External Area (GEA) / Gross Internal Area (GIA) / Nett Internal Area (NIA) method of measurement from the Code of Measuring Practice, 6th Edition (RICS Code of Practice). All areas are subject to Town Planning and Conservation Area Consent, and detailed Rights to Light analysis.


NOTES

All proposed areas are subject to MEPH / Lifts / BREEAM / Fire / Structural Review / Town Planning and Conservation Area Consent and detailed Rights to Light Analysis.

Plowman Craven Survey (December 2012) used as background information. Retail and Public House areas not accessible.

REV.	DATE	AMENDMENT
-	30/04/2013	Issued for Planning

KEYPLAN

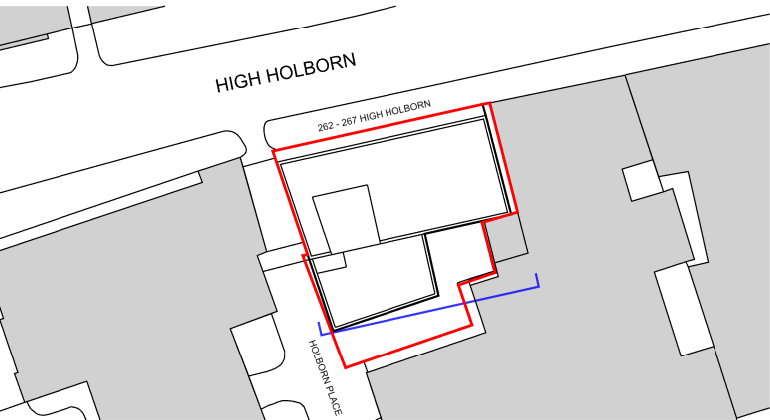

CLIENT



SOUTH YORKSHIRE
PENSIONS AUTHORITY

SHEPPARD ROBSON

77 Parkway Camden Town London NW1 7PU
T: +44 (0)20 7504 1700 E: london@sheppardrobson.com

PROJECT
262 - 267 HIGH HOLBORN

SCALE@A1	DATE	ORIGINATOR	CHECKED	AUTHORISED
1: 200	04.01.2013	EC	DC	DC

TITLE
**PROPOSED
SOUTH ELEVATION**

STATUS
PLANNING

DRAWING NO.
4728 - 20 - 222

REV.
-