


Rear Closet East Elevation

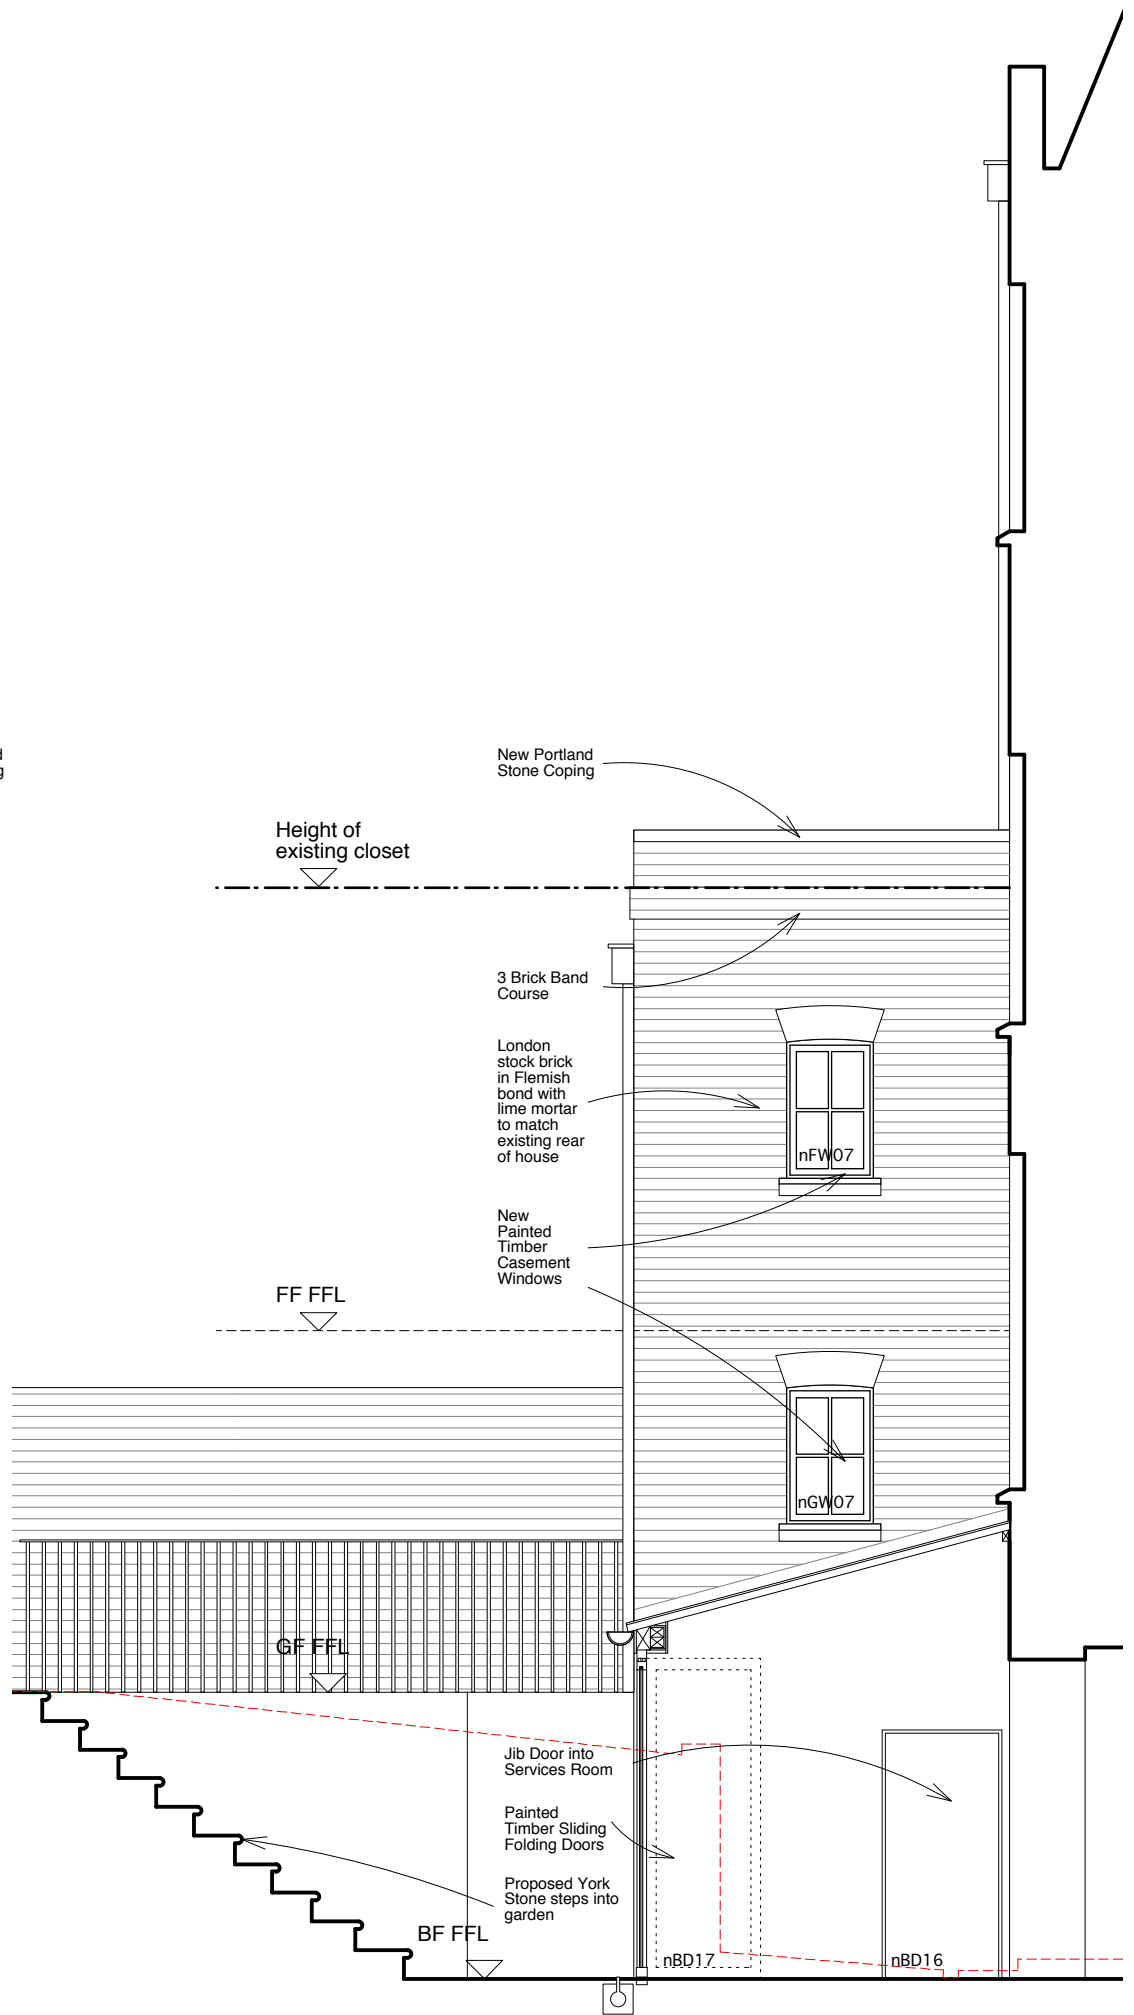

Rear Closet West Elevation

Line of existing ground Level - - - - -

PROPOSED REAR CLOSET ELEVATIONS


- Rev. D 27.06.13 Changed Portland Stone Cornice to Brick Band Course
- Rev. C 21.06.13 Rear closet height ammended
- Rev. B 14.06.13 Labels ammended
- Rev. A 29.04.13 Existing ground level added

9a Church Row

Title: Proposed Rear Closet Elevations
 Drawing No: 1016112/ Sk32D Scale 1: 50 @ A3

Butler Hegarty Architects Ltd.

Unit 208 A2, Belgravia Workshops, 159-163 Marlborough Rd, London N19 4NF
 tel: 020 72638933 email: mail@butlerhegartyarchitects.co.uk

 

1 : 50