

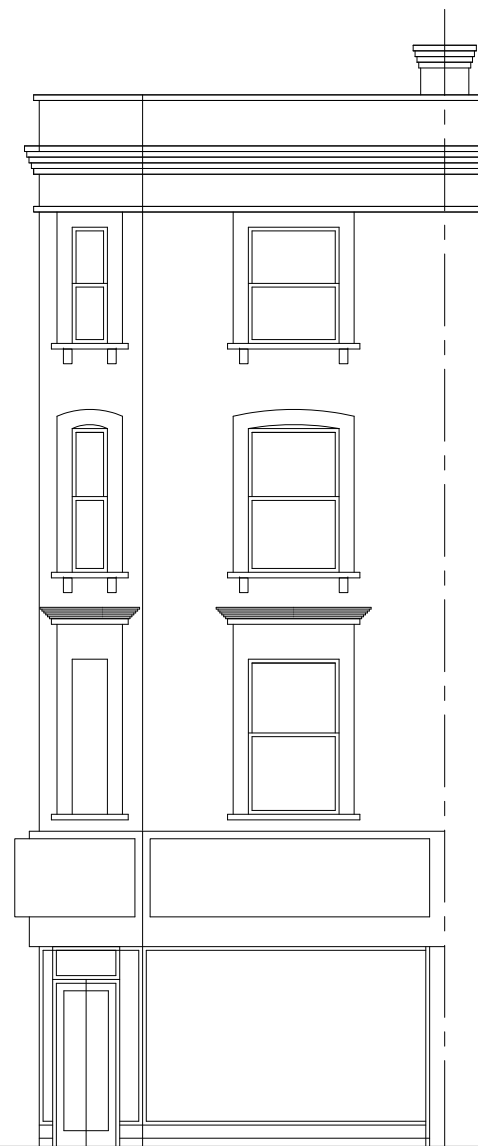



GROUND FLOOR PLAN

 

PROPOSED FRONT ELEVATION

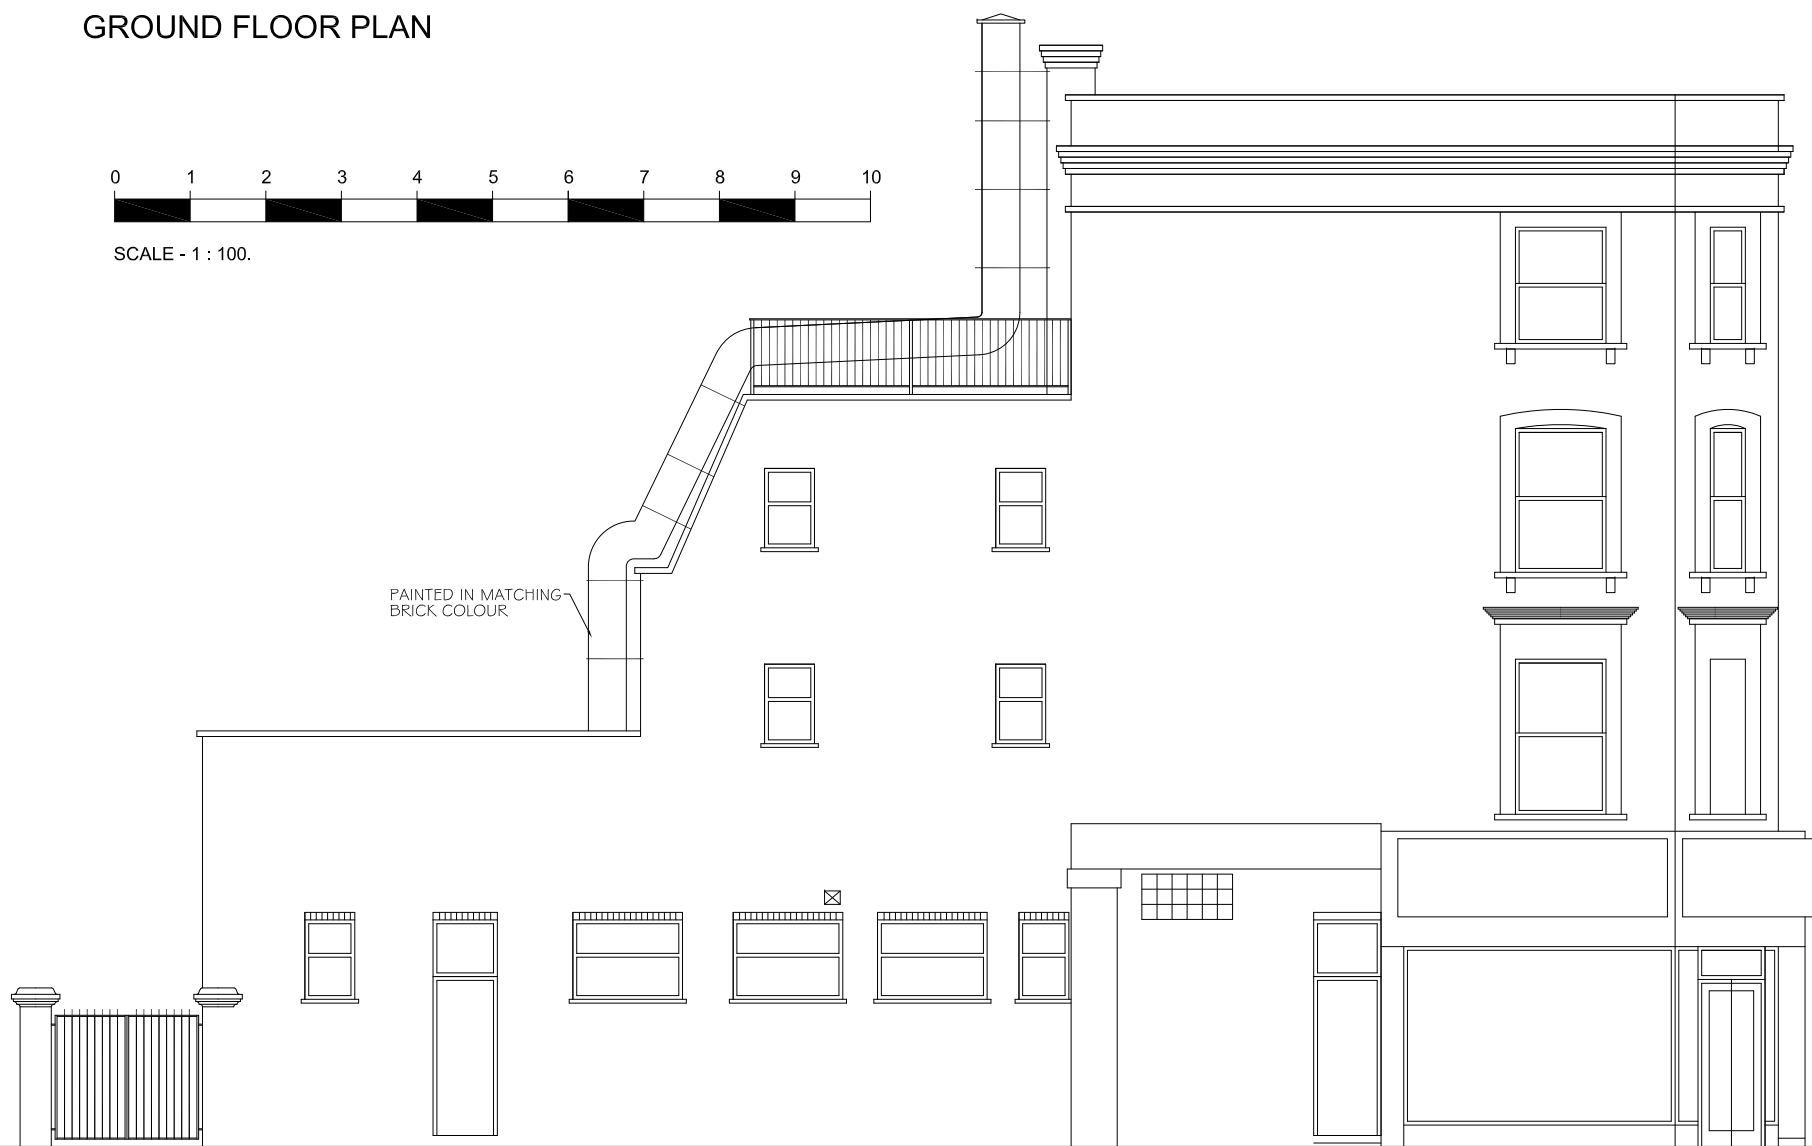

PROPOSED SIDE ELEVATION

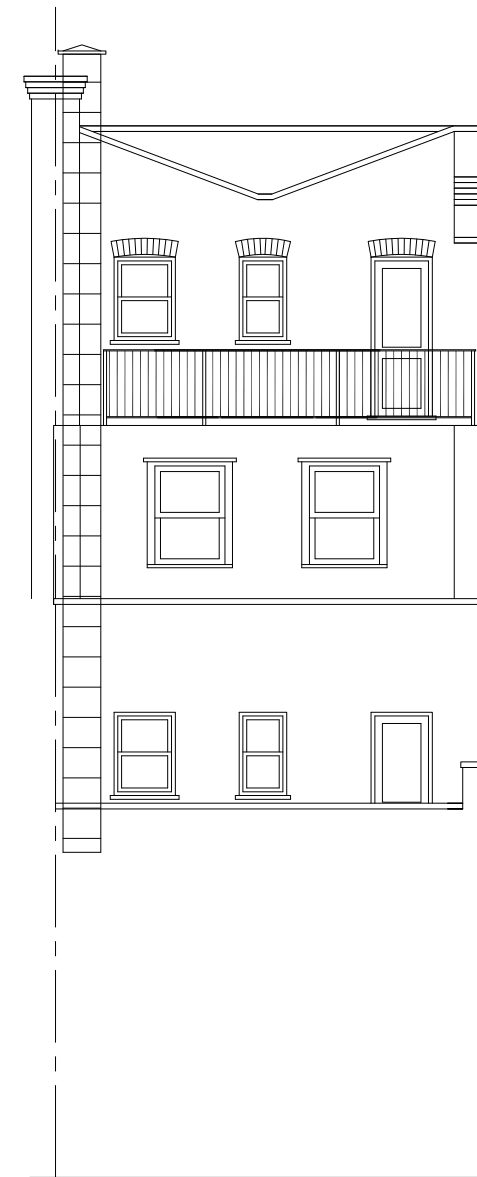

PROPOSED REAR ELEVATION

No.	DESCRIPTION	DATE
D	AMENED DRAWINGS	25.6.13
C	AMENED DRAWINGS	18.6.13
B	AMENED DRAWINGS	17.6.13
A	CLIENT COMMENT	15.1.13

DRAWING TITLE				
PROPOSED PLAN AND ELEVATIONS.				
DRAWING NO.				
6219	P	02	D	

TECON Ltd.
 Consulting Civil & Structural Engineers
 116A High Street
 Edgware, Middlesex, HA8 7EL.
 TEL: 020 8951 5100 FAX: 020 8905 6838

NOTES
 NOT FOR CONSTRUCTION

CLIENT
 Mr. MANSOOR
 JOB TITLE
 218 KILBURN HIGH ROAD,
 LONDON NW6 4JH.

SCALE
 1 : 100.
 DRAWN BY
 B.H.D
 DATE
 Jan 2013

SIZE
 A3