



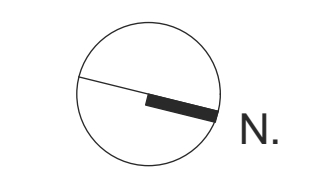

01 Proposed Basement

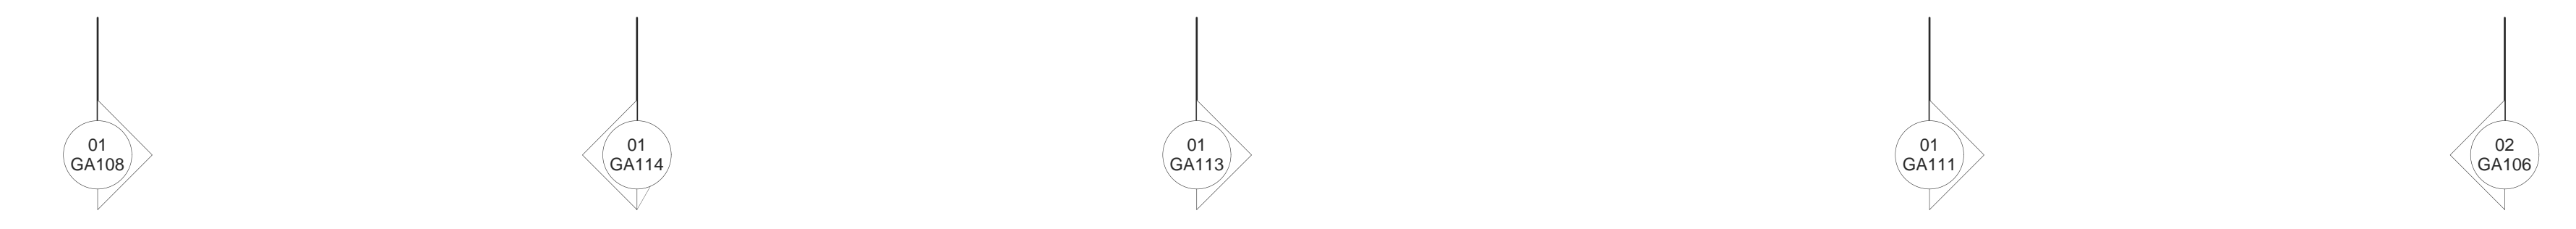


**NOTE: PROPOSED BASMENT STRUCTURE SHOWN IS INDICATIVE ONLY - PLEASE REFER TO STRUCTURAL ENGINEERS DETAILS AND DRAWINGS FOR INFORMATION**

**REVISIONS**

- 04/02/13	P*	FA - Issued for planning approval
- 17/06/13	PA	FA - Issued for planning approval - Change to rear elevation - addition of solid elements as discussed with Planning officer

hatch indicates proposed stone floor finish  
 hatch indicates proposed timber floor finish

 

**GREGORY PHILLIPS ARCHITECTS**  
 CLIENT: Azmil Khalid & Fuziah Hussain  
 PROJECT: Proposed Basement Plan  
 DRAWING TITLE: Proposed Basement Plan  
 SCALE: 1:50 @ A1, 1:100 @ A3  
 DATE: 04/02/2013  
 COPYRIGHT GREGORY PHILLIPS ARCHITECTS  
 236\_GA.101A P-A