



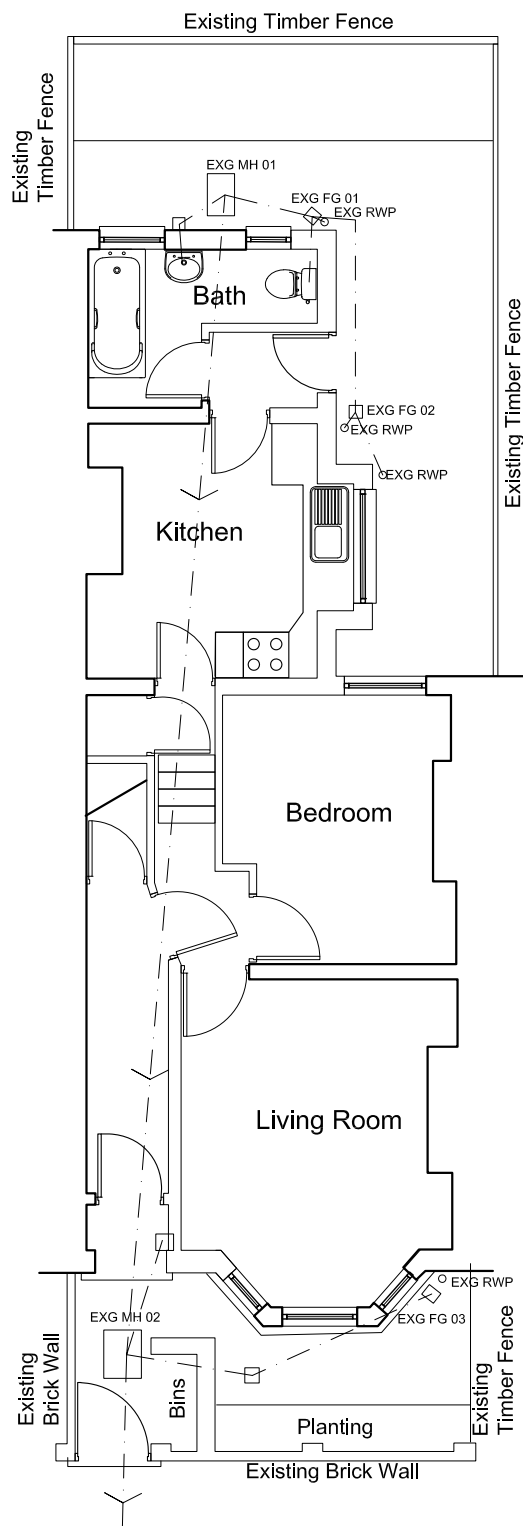

© Josef - whiteman architects llp

Brianwood, Pleck Lane, Kingston Blount  
Chinnor, Oxfordshire, OX39 4RU, UK  
Registration No: OC329512

mail@josefwhiteman.com  
www.josefwhiteman.com

 

Do not scale off this drawing. Report all errors and omissions to the Architect. Dimensions to be checked on site



josef - whiteman architects llp

Scale © A4  
1:100

Drawing no.

1312-4-P-EXTG

Date  
06.03.2013

Rev

-

Client  
Mr David Lusman;  
Mr Marc Zitren  
Project  
50A Dynham Rd, London

Drawing status  
**FOR INFORMATION**

Title  
**Plan As Existing**

SHEET INFORMATION

Sheet File : 1312-4-P-EXTG.dwg  
Plotted by : JWA  
Plot date : Jul 09, 2013 - 1:26pm

XREFS :  
Existing Ground Floor Plan.dwg

A: ---.13 Rev -- --  
Rev/date Comments Drn Chk