



FIRST FLOOR

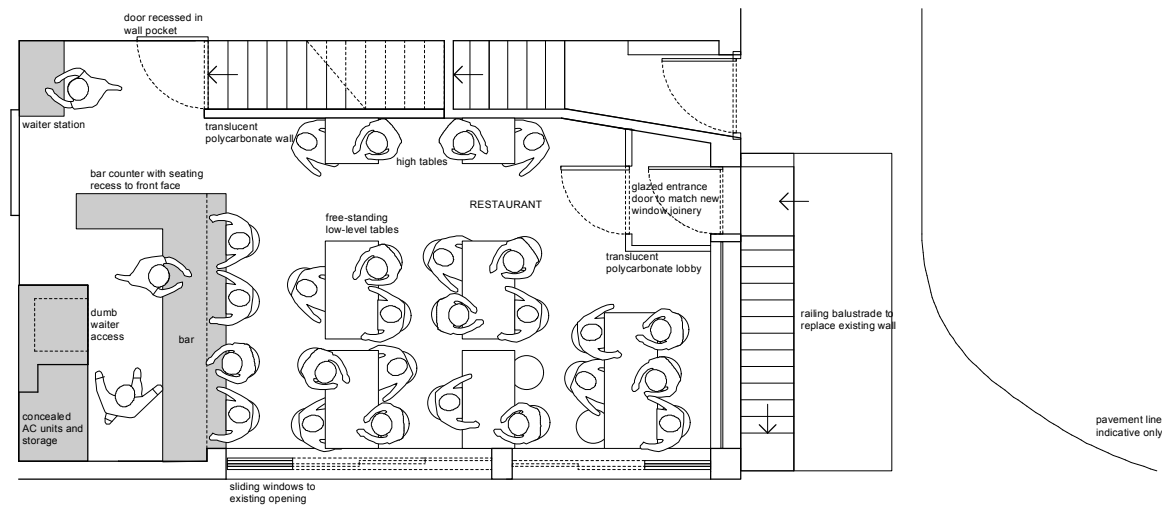

GROUND FLOOR

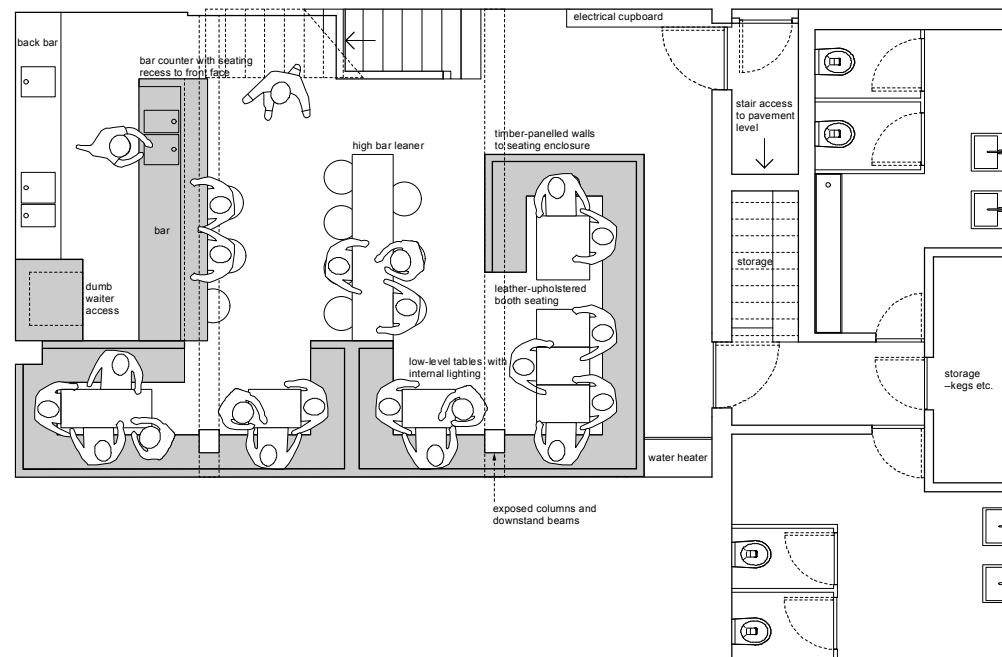

LOWER-GROUND FLOOR

previous WTAD projects:  
example materials and details



epoxy resin floor finish



mirror



mirror



dark-stained timber veneer

Rev	Date
A	stage C: outline proposals -issued for information -client -planning (fenestration)
-	stage C: outline proposals -issued for information -client

**DRAWING STATUS For Information**

Issued only for purpose indicated

This drawing to be read in conjunction with all  
Consultants information.  
All dimensions to be checked on site.  
Do not scale, except for planning purposes.  
This drawing is protected by copyright.

JOB NUMBER 136

JOB TITLE  
**Robson**  
31 Windmill Street London, W1T 2JN

DRAWING TITLE  
**ground & lower-ground floor plans  
proposed**

SCALE: 1:50 @ A1 1:100 @ A3

DATE: June 2013


DRAWING NO. REV

**A/02/101**


**A**



**SIDE ELEVATION**  
-south

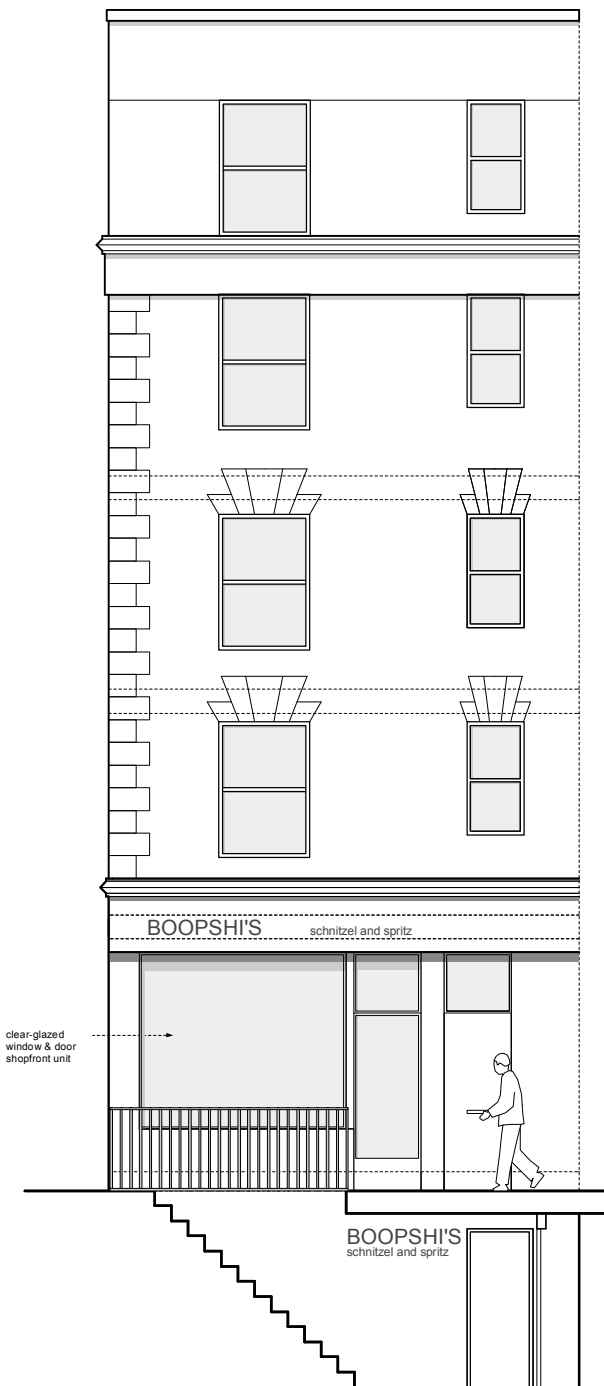

**FRONT ELEVATION**  
-east

 

Rev	Date
A	03.07.13
-	14.06.13

**DRAWING STATUS** **For Information**  
Issued only for purpose indicated

This drawing to be read in conjunction with all Consultants information.  
All dimensions to be checked on site.  
Do not scale, except for planning purposes.  
This drawing is protected by copyright.

**JOB NUMBER** 136  
**JOB TITLE**  
**Robson**  
31 Windmill Street London, W1T 2JN

**DRAWING TITLE**  
**external elevation**  
proposed

**SCALE:** 1:50 @ A1 1:100 @ A3

**DATE:** June 2013

**DRAWING NO.**

**REV**

**A/02/102**

**A**