



© CTG Surveyors Limited 2006  
 Reproduction in whole or in part by any means  
 is prohibited without the prior permission of  
 CTG Surveyors Limited.

DO NOT Scale from this drawing.  
 DO NOT take digital dimensions of this drawing

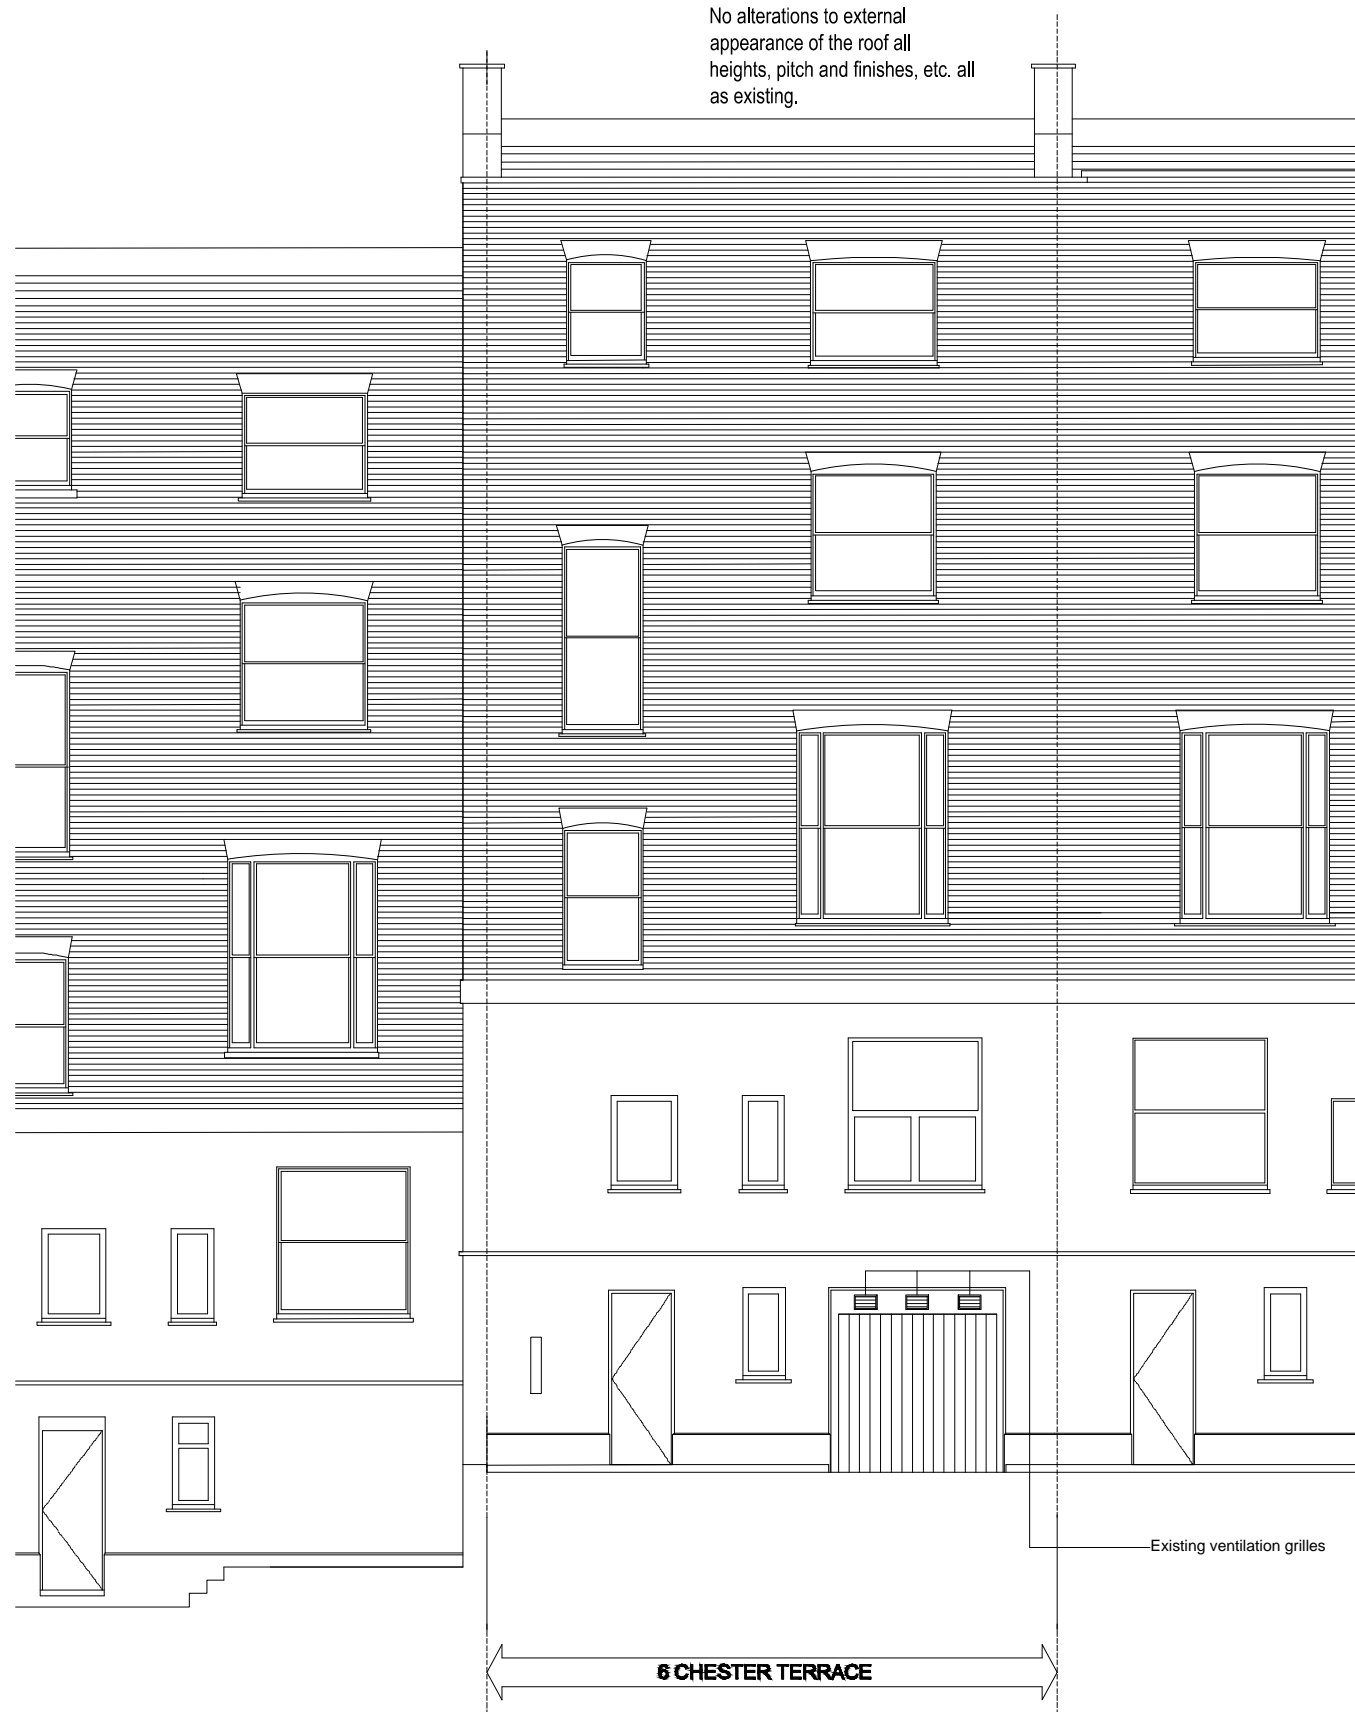

**Relates to drawing no.  
 CHT-0023-PLN**

Revision	Amendment	Date

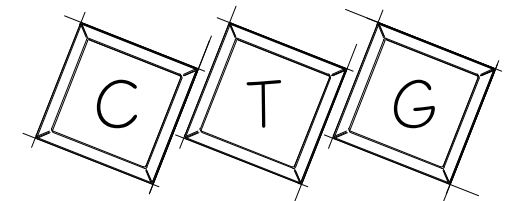

CTG Surveyors Ltd, Carrington House, 126 - 132 Regents Street,  
 London, W1B 5SE  
 Tel: 0207 734 7334  
 enquiries@ctgsurveyors.co.uk www.ctgsurveyors.co.uk

Client	Ms C. Mah
--------	-----------

Project	Refurbishment
---------	---------------

Location	6 Chester Terrace London NW1 4ND
----------	--

Drawing Title	Existing Rear Elevation
---------------	----------------------------

Drawn S. Bhamra	Checked -	Scale 1:100@A3	Date 04/07/2013
--------------------	--------------	-------------------	--------------------

Drawing No. <b>213-506/001</b>	Revision <b>A</b>
-----------------------------------	----------------------