



© CTG Surveyors Limited 2006
 Reproduction in whole or in part by any means
 is prohibited without the prior permission of
 CTG Surveyors Limited.
 DO NOT Scale from this drawing.
 DO NOT take digital dimensions of this drawing

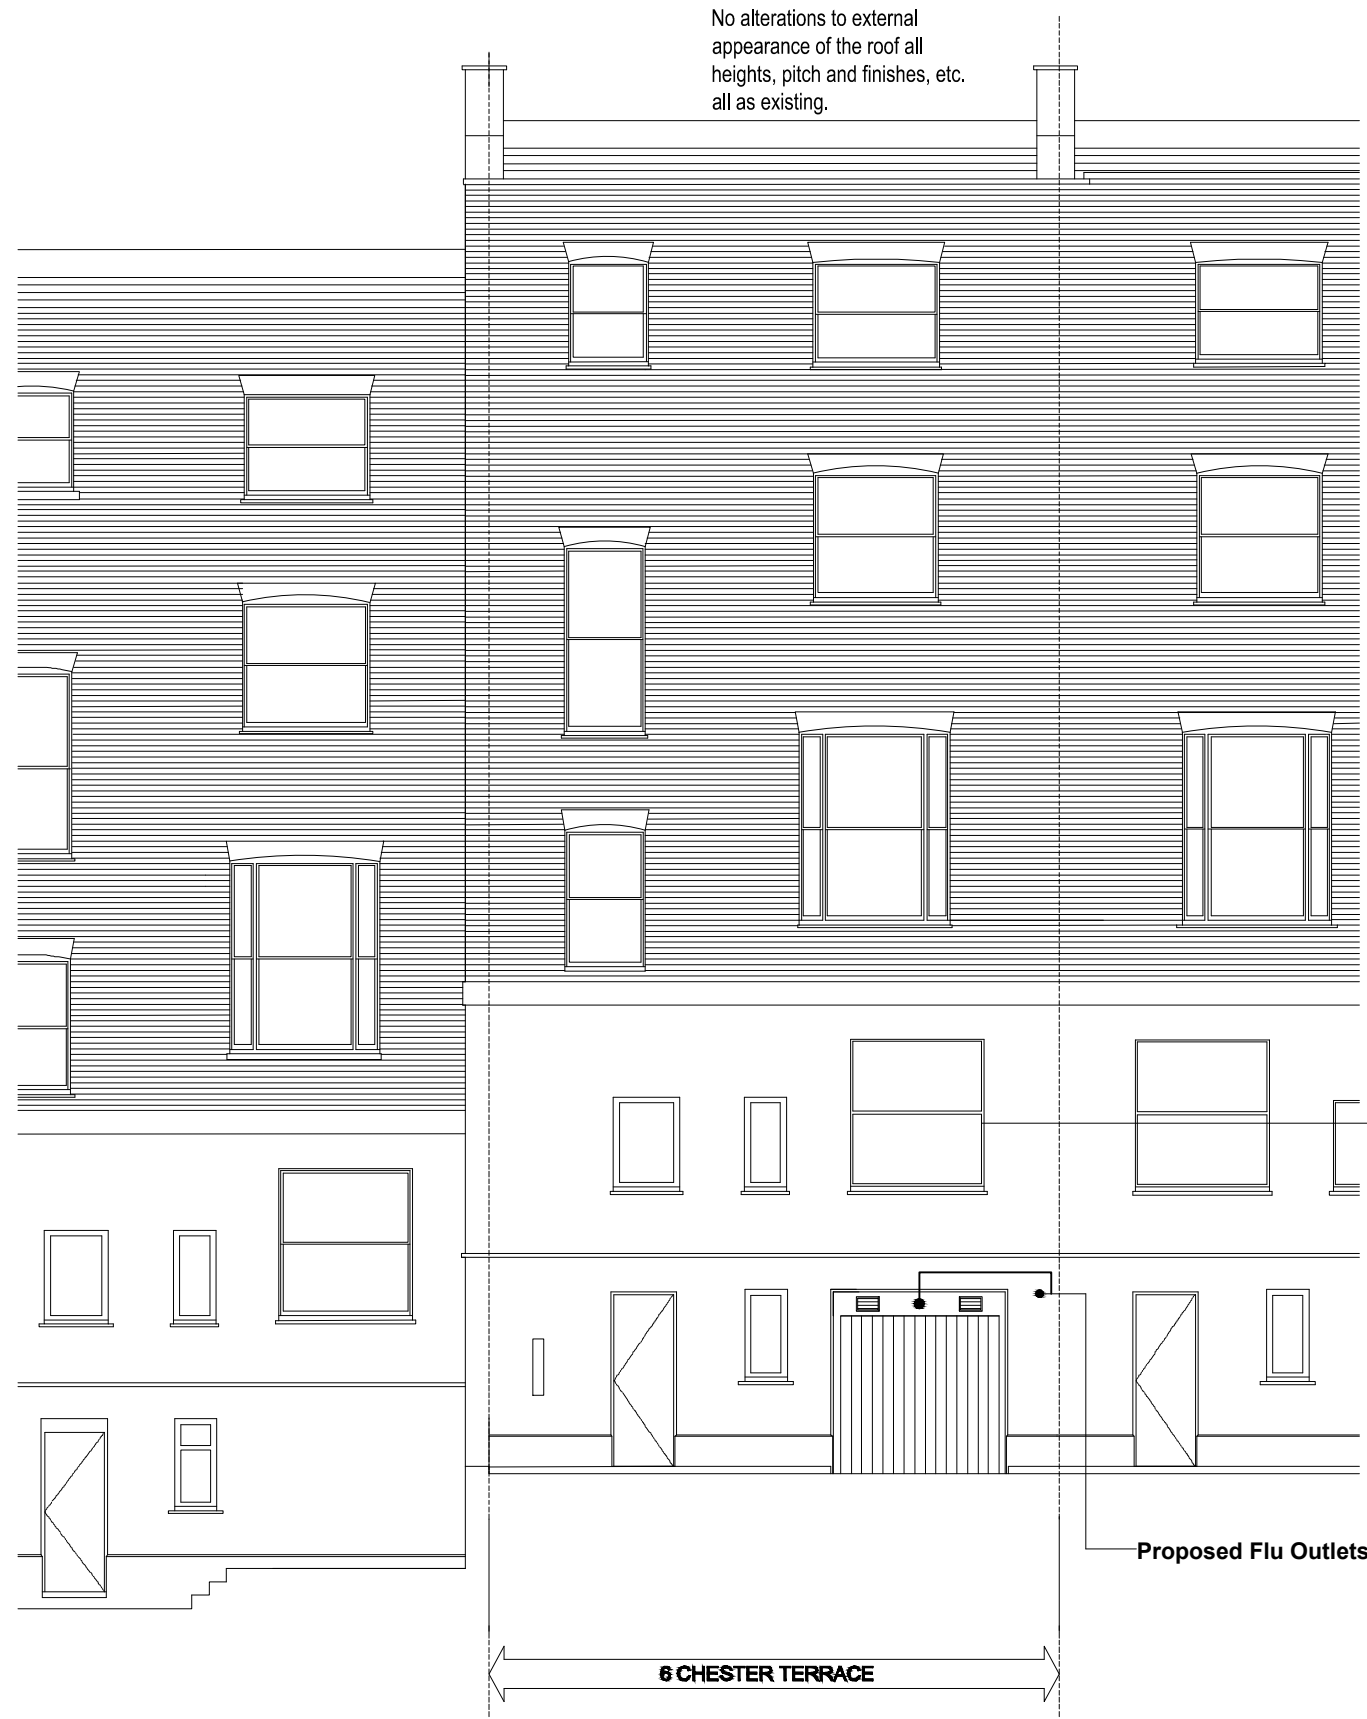

Note: Window frames to remain as existing. Timber sashes to be replaced as per drawing 213-506/008.

Revision	Amendment	Date

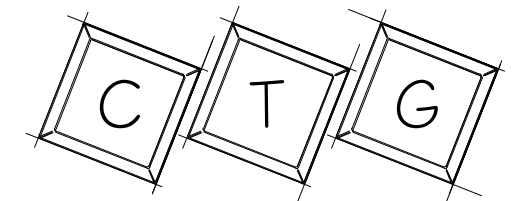

CTG Surveyors Ltd, Carrington House, 126 - 132 Regents Street,
 London, W1B 5SE
 Tel: 0207 734 7334
 enquiries@ctgsurveyors.co.uk www.ctgsurveyors.co.uk

Client	Ms C. Mah
--------	-----------

Project	Refurbishment
---------	---------------

Location	6 Chester Terrace London NW1 4ND
----------	----------------------------------------

Drawing Title	Proposed Rear Elevation
---------------	----------------------------

Drawn S. Bhamra	Checked -	Scale 1:100@A3	Date NW1 4ND
--------------------	--------------	-------------------	-----------------

Drawing No. 213-506/007	Revision A
-----------------------------------	----------------------