




Revision	Date	Description
00	28/03/13	Planning application
01	15/05/13	Amends to planning application

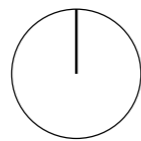

Key:
— Fleet House Boundary Line

Stanton Williams
 36 Graham Street
 London N1 8GJ
 Phone +44 (0)20 7880 6400
 Email
www.stantonwilliams.com


Project
 Fleet House
 3 Admiral's Walk, Hampstead
 London NW3 6RS

Drawing Title
 Proposed Layout
 Location Plan




STANTON
 WILLIAMS

Date	Scale @ A3	Status	Project No.	Drawing No.	Revision
28/03/2013	1:1250	Planning	451	PL_500	01
Drawn	Checked	Approved			
PT	PR	PR			

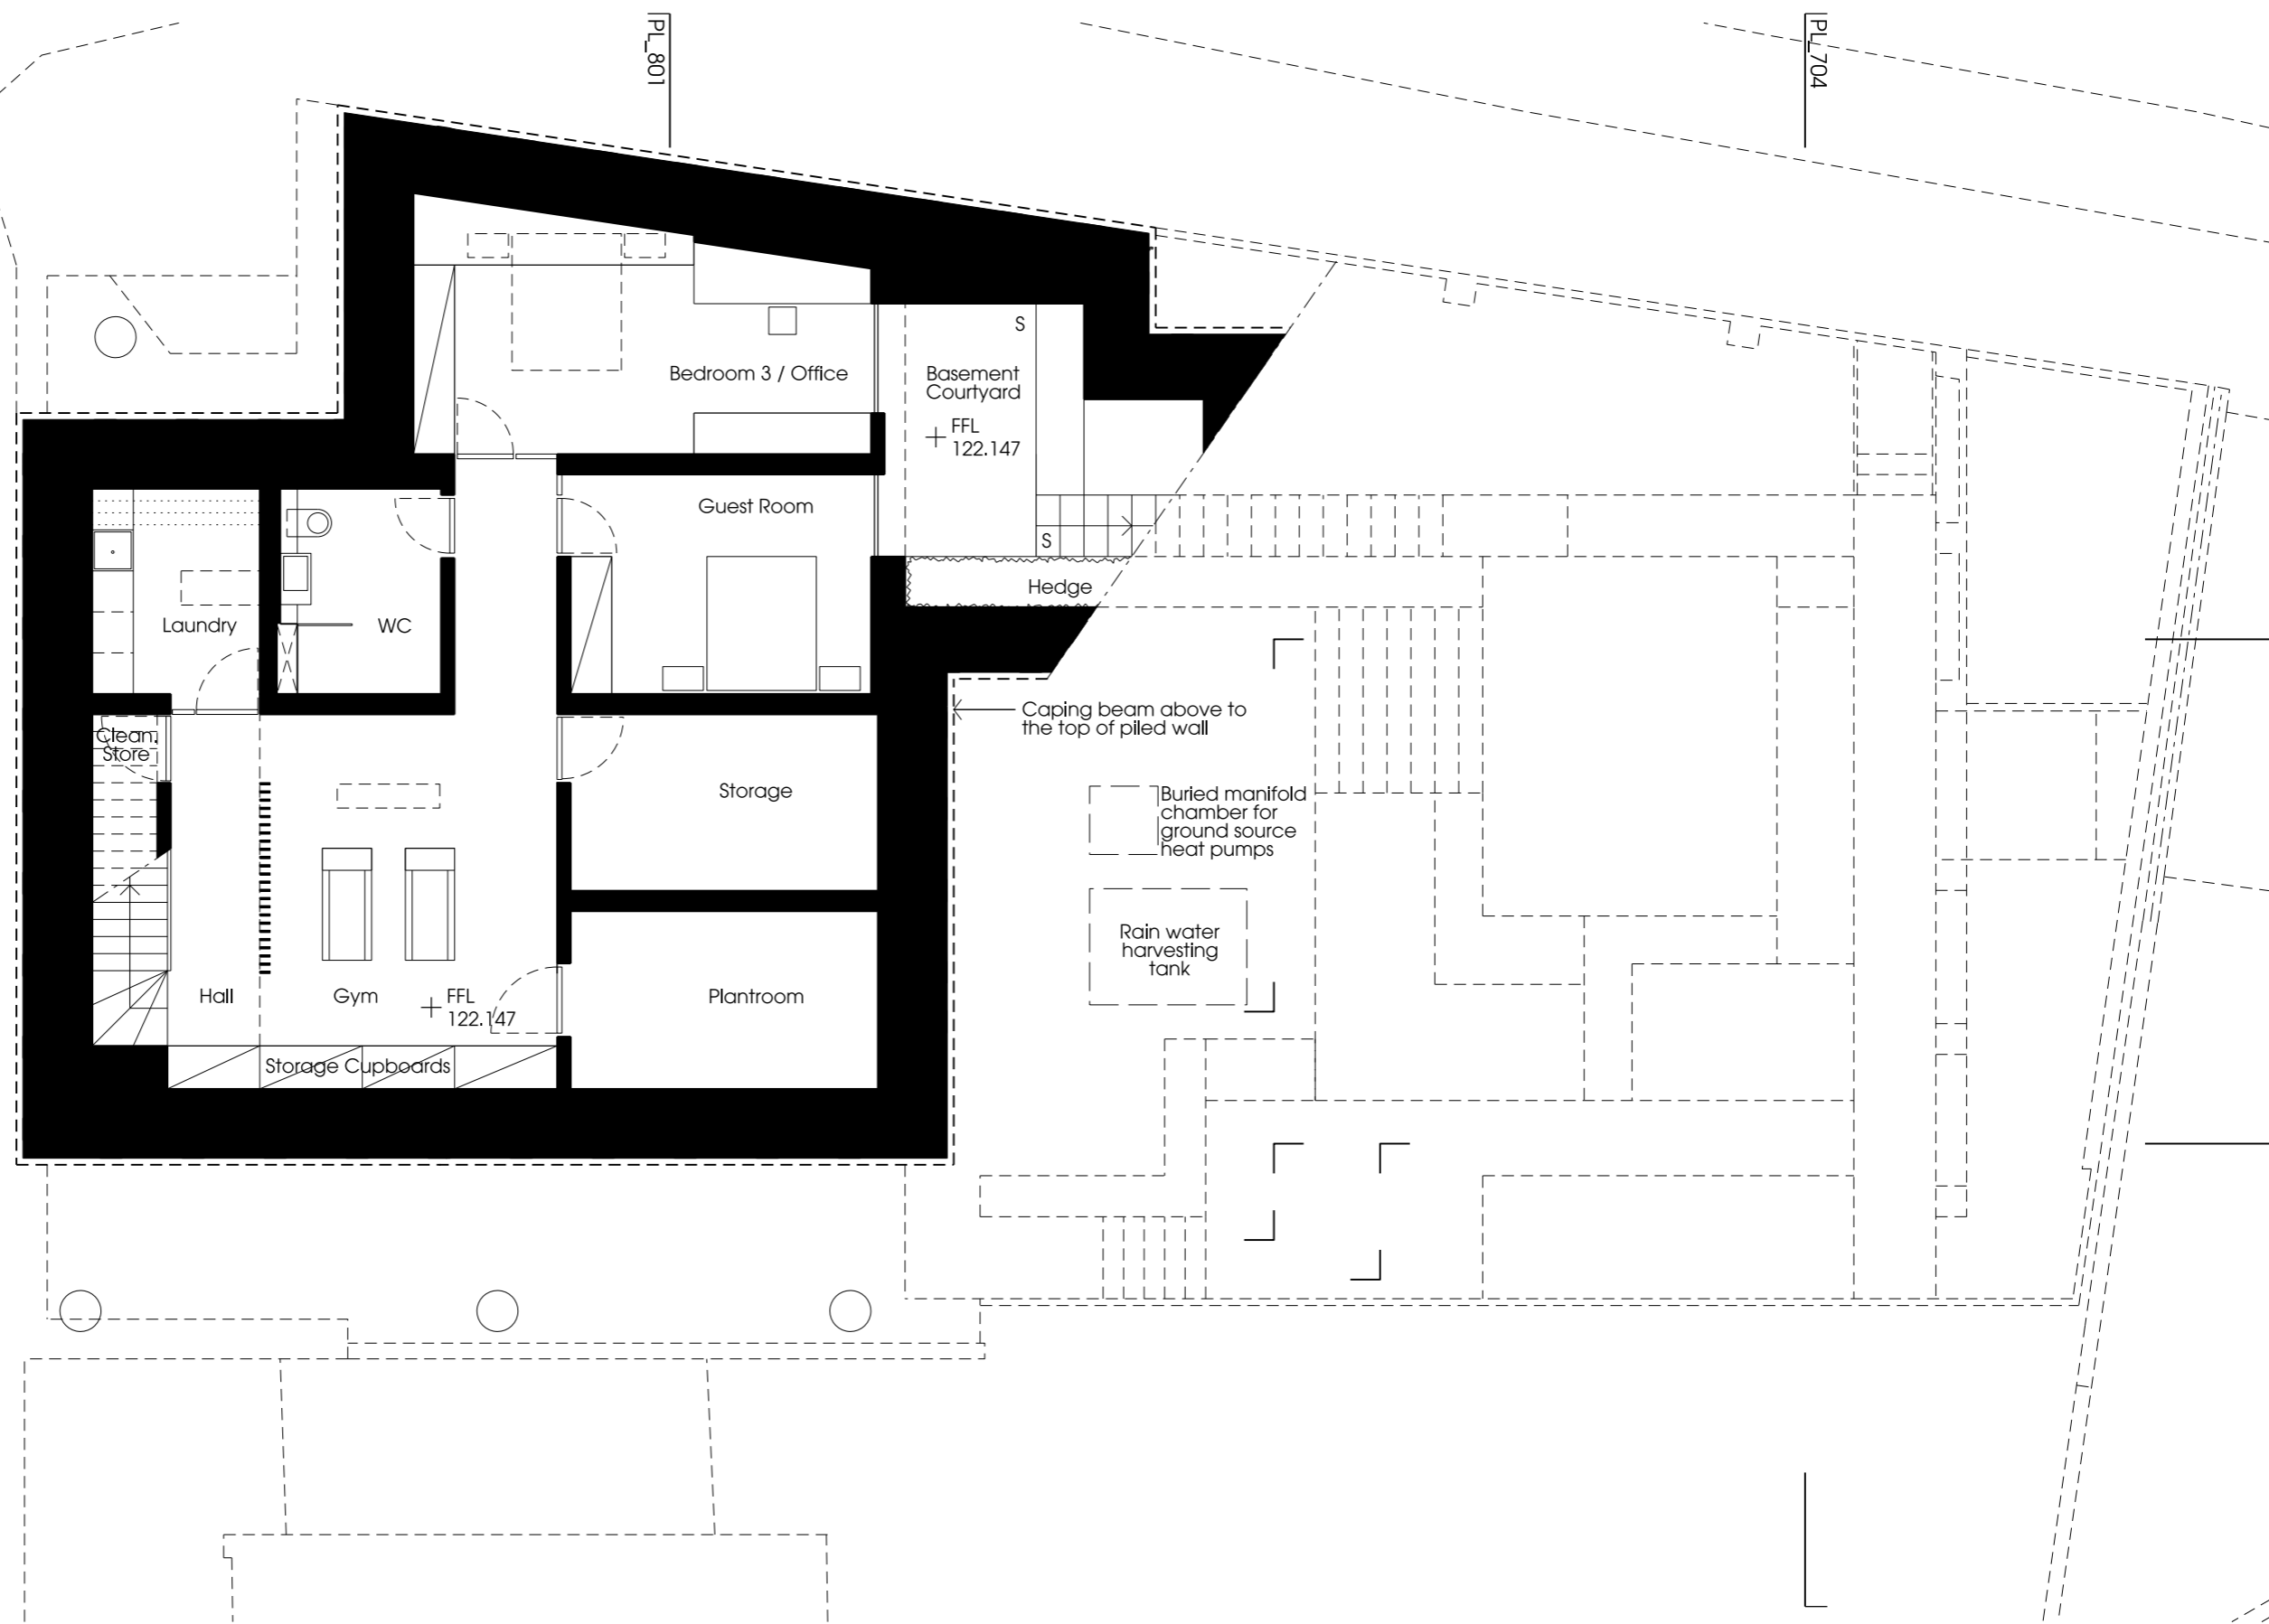

NOTE: Please refer to Landscape Report for further information on the Garden, Basement Courtyard, Entrance Courtyard, Roof's Planting and Green Roofs.

Revision	Date	Description
00	28/03/13	Planning application
01	15/05/13	Amends to planning application

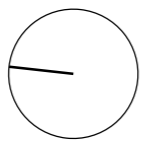

- Key:**
- B Brick
 - BP Brick wall with perforations
 - GR Green roof / planting
 - TG Translucent Glass
 - CG Clear Glass
 - MG Metal Grille
 - MB Metal Balustrade
 - PL Planting
 - R Render
 - S Stone
 - T Timber
 - TL Timber louvers
 - TS Timber screen

Stanton Williams
 36 Graham Street
 London N1 8GJ
 Phone +44 (0)20 7880 6400
 Email
 www.stantonwilliams.com


Project
 Fleet House
 3 Admiral's Walk, Hampstead
 London NW3 6RS

Drawing Title
 Proposed Layout
 Basement Plan




STANTON WILLIAMS

Date	Scale @ A3	Status	Project No.	Drawing No.	Revision
28/03/2013	1:100	Planning	451	PP_600	01
Drawn	Checked	Approved			
PT	PR	PR			

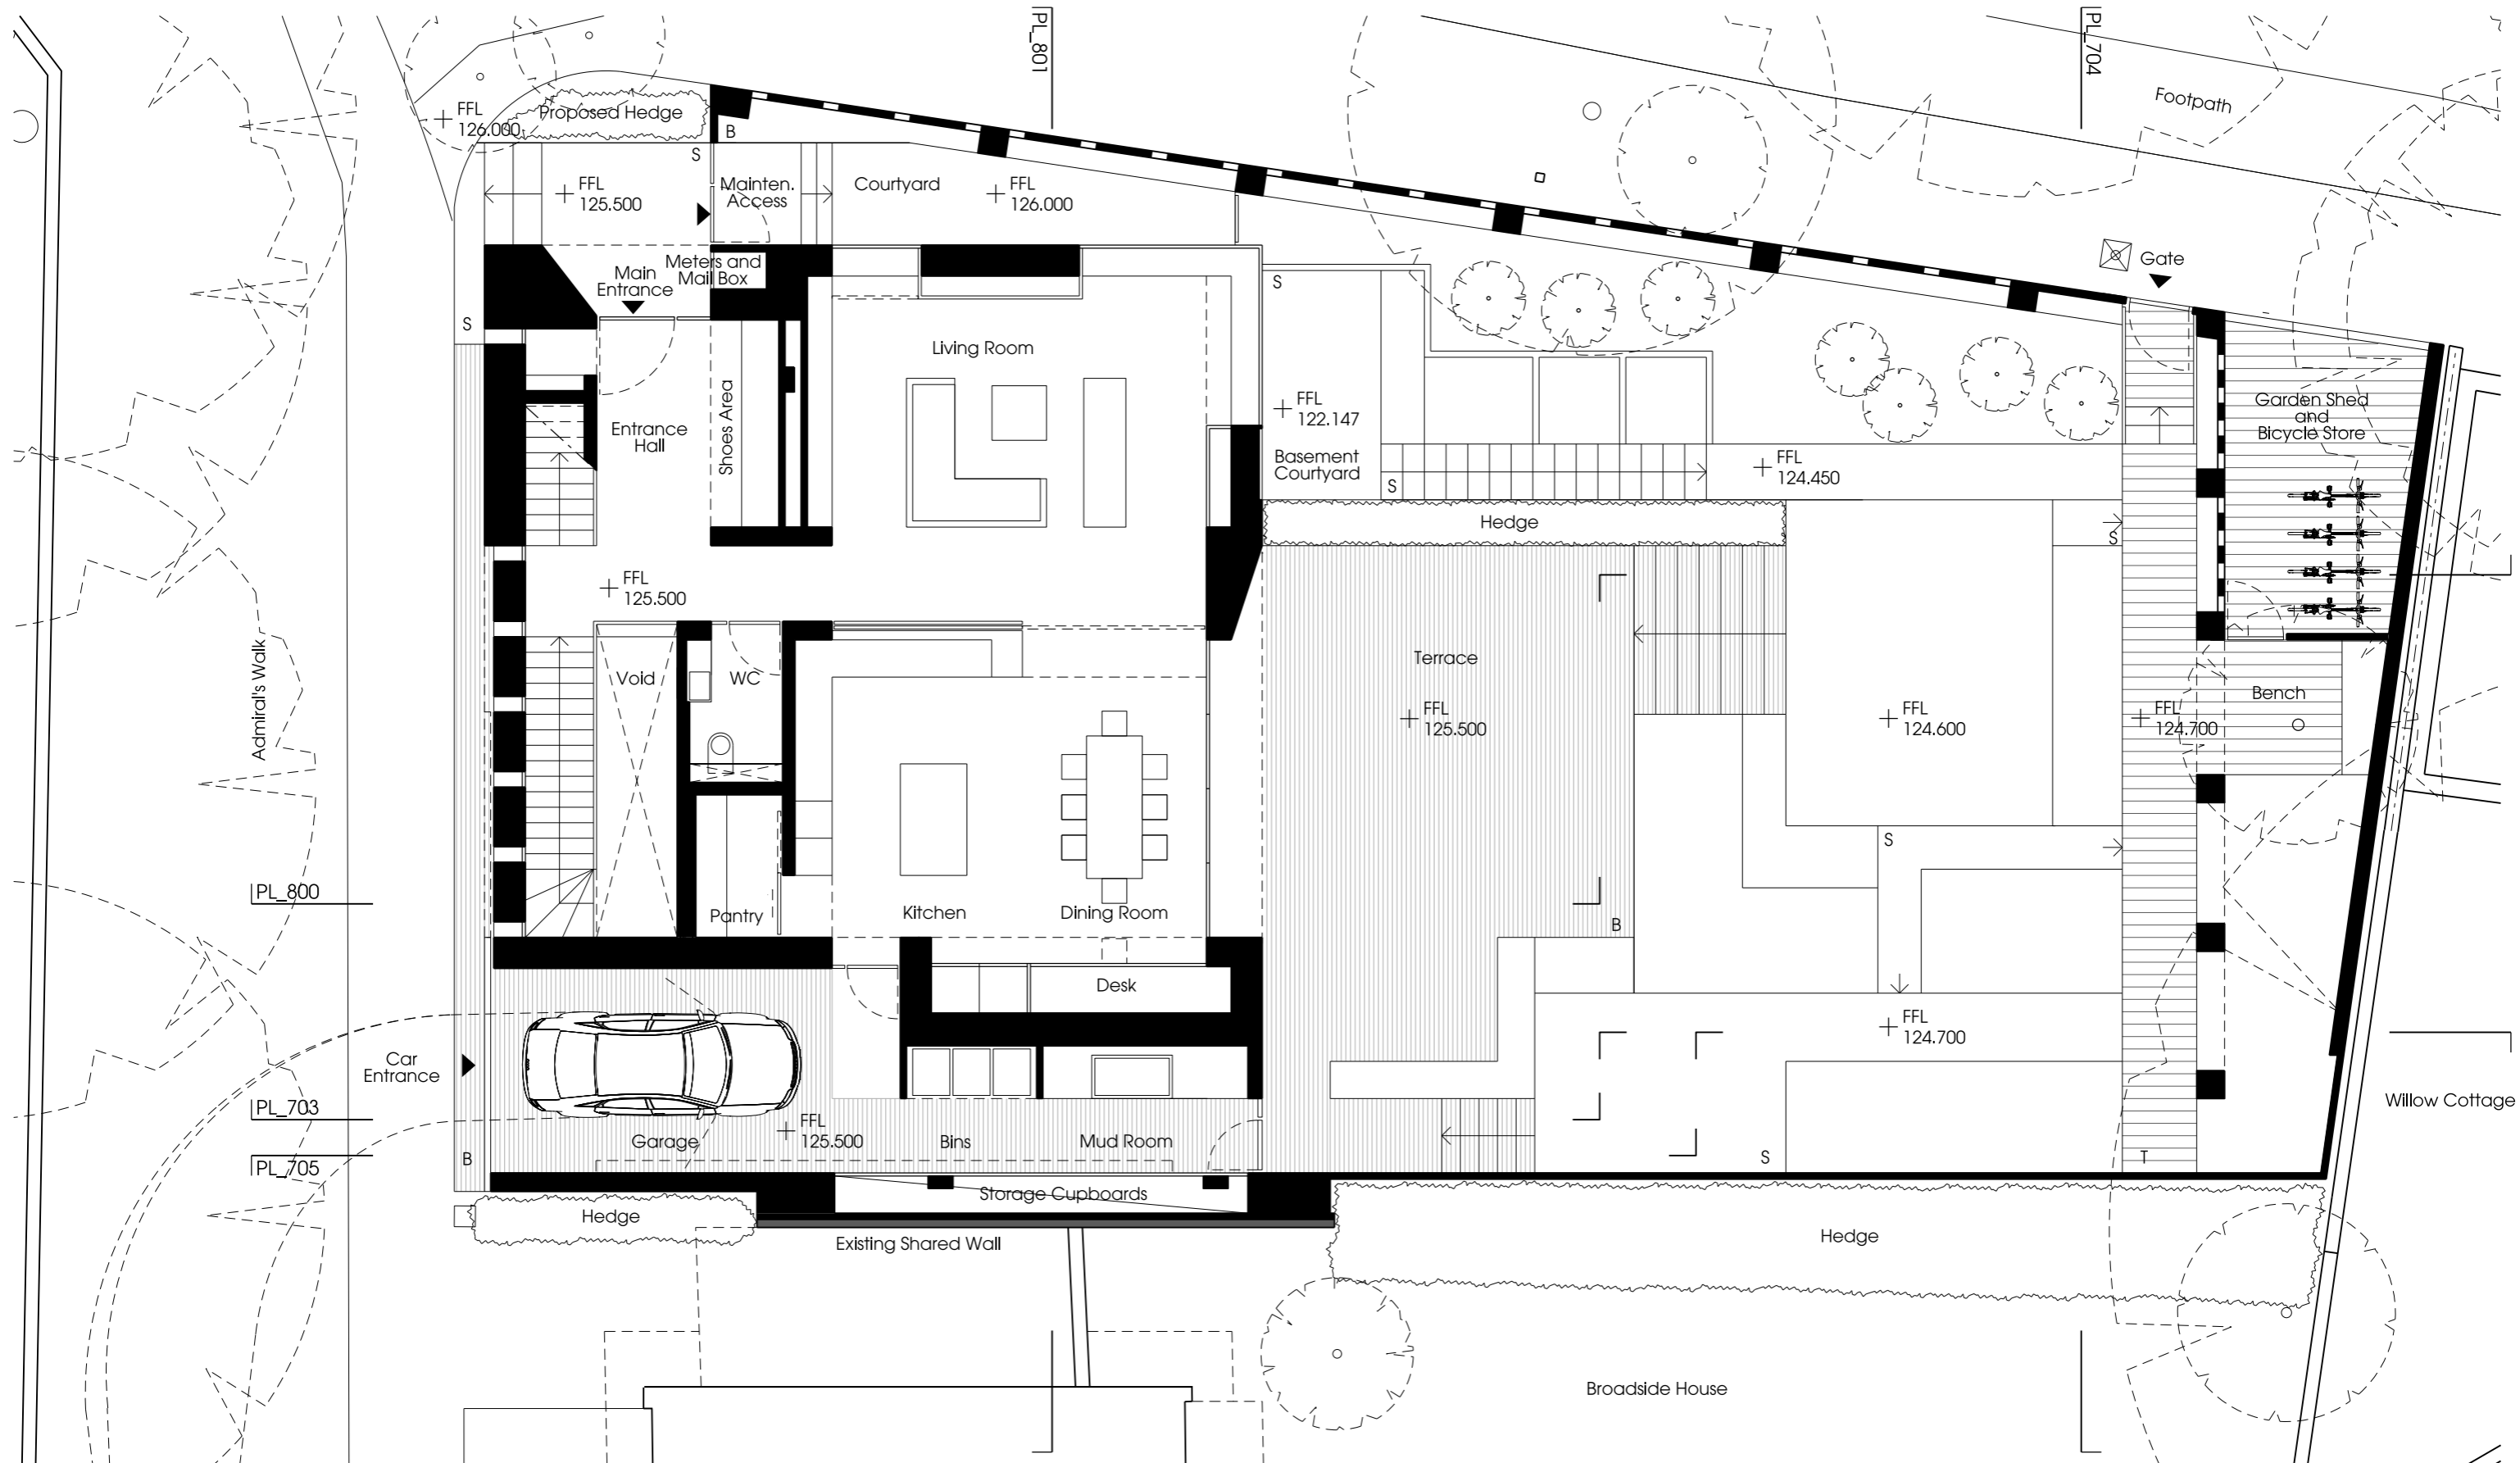

NOTE: Please refer to Landscape Report for further information on the Garden, Basement Courtyard, Entrance Courtyard, Roof's Planting and Green Roof.

Revision	Date	Description
00	28/03/13	Planning application
01	15/05/13	Amends to planning application

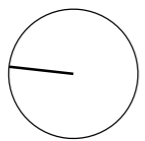

- Key:**
- B Brick
 - BP Brick wall with perforations
 - GR Green roof / planting
 - TG Translucent Glass
 - CG Clear Glass
 - MG Metal Grille
 - MB Metal Balustrade
 - PL Planting
 - R Render
 - S Stone
 - T Timber
 - TL Timber louvers
 - TS Timber screen

Stanton Williams
 36 Graham Street
 London N1 8GJ
 Phone +44 (0)20 7880 6400
 Email
 www.stantonwilliams.com


Project
 Fleet House
 3 Admiral's Walk, Hampstead
 London NW3 6RS

Drawing Title
 Proposed Layout
 Ground Floor Plan




STANTON WILLIAMS

Date	Scale @ A3	Status	Project No.	Drawing No.	Revision
28/03/2013	1:100	Planning	451	PP_601	01
Drawn	Checked	Approved			
PT	PR	PR			

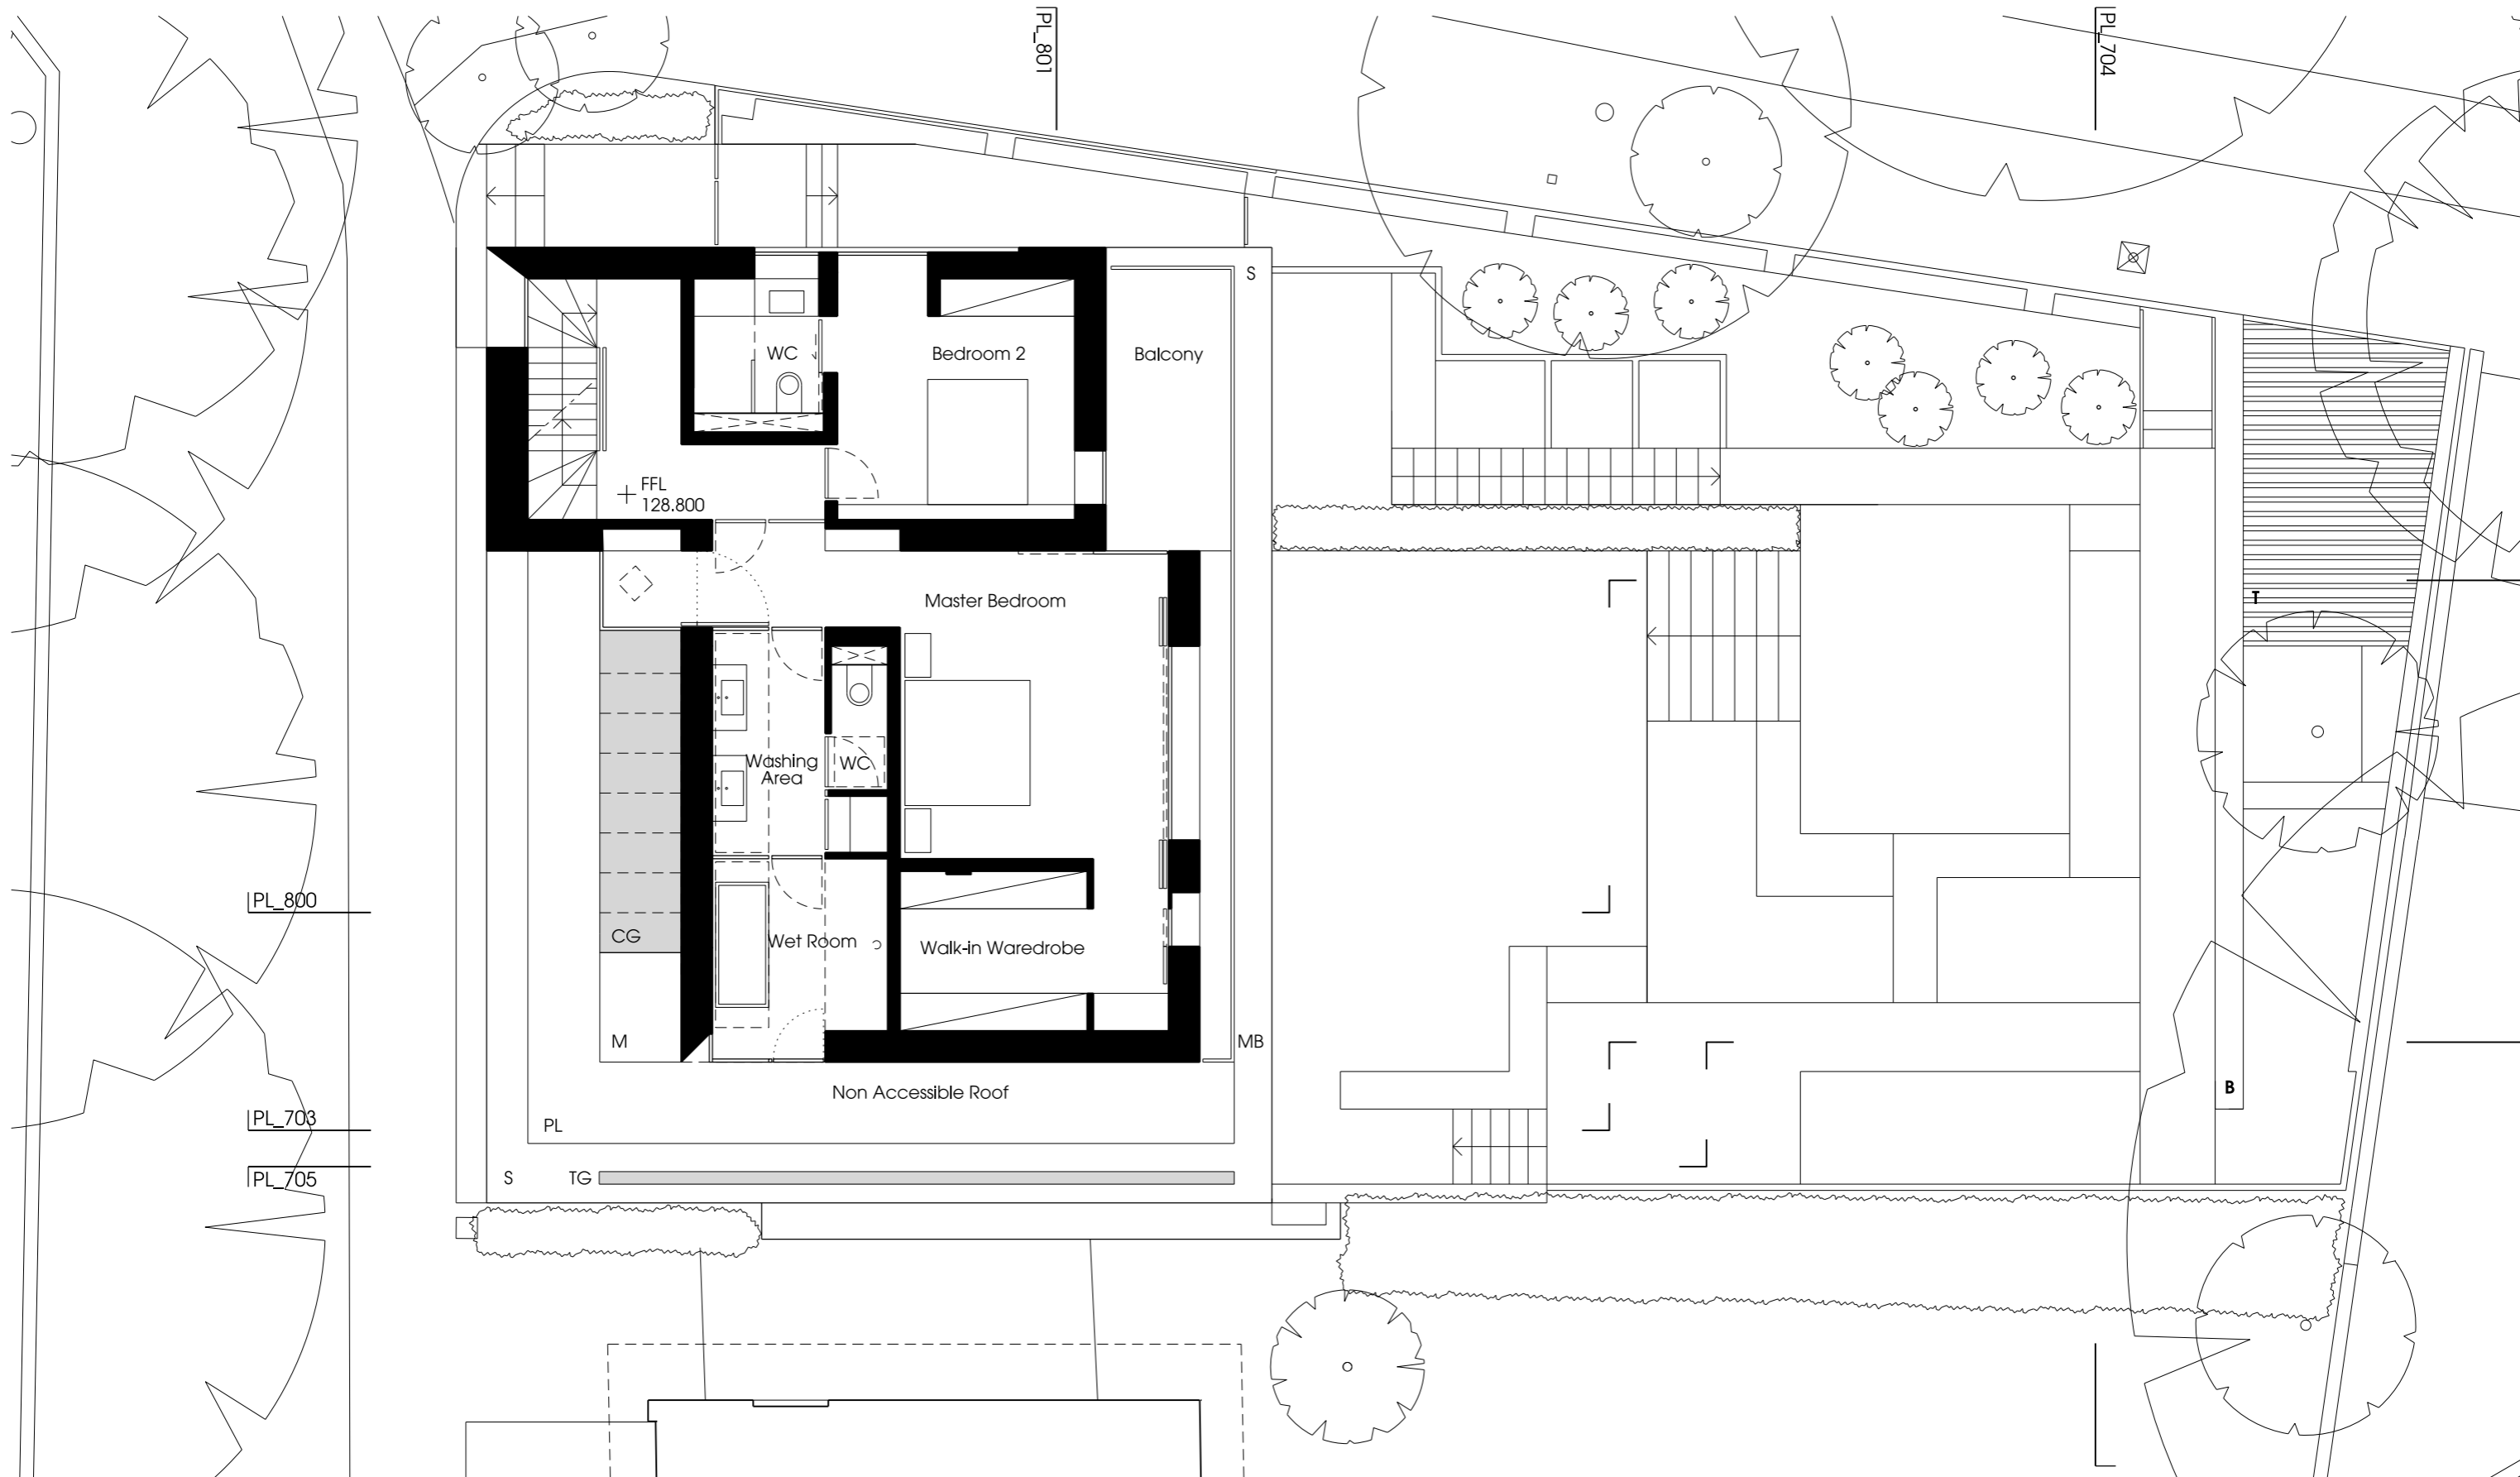

NOTE: Please refer to Landscape Report for further information on the Garden, Basement Courtyard, Entrance Courtyard, Roof's Planting and Green Roof.

Revision	Date	Description
00	28/03/13	Planning application
01	15/05/13	Amends to planning application

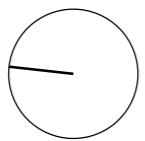

- Key:**
- B Brick
 - BP Brick wall with perforations
 - GR Green roof / planting
 - TG Translucent Glass
 - CG Clear Glass
 - MG Metal Grille
 - MB Metal Balustrade
 - PL Planting
 - R Render
 - S Stone
 - T Timber
 - TL Timber louvers
 - TS Timber screen

Stanton Williams
 36 Graham Street
 London N1 8GJ
 Phone +44 (0)20 7880 6400
 Email
 www.stantonwilliams.com


Project
 Fleet House
 3 Admiral's Walk, Hampstead
 London NW3 6RS

Drawing Title
 Proposed Layout
 First Floor Plan




STANTON WILLIAMS

Date	Scale @ A3	Status	Project No.	Drawing No.	Revision
28/03/2013	1:100	Planning	451	PP_602	01
Drawn	Checked	Approved			
PT	PR	PR			

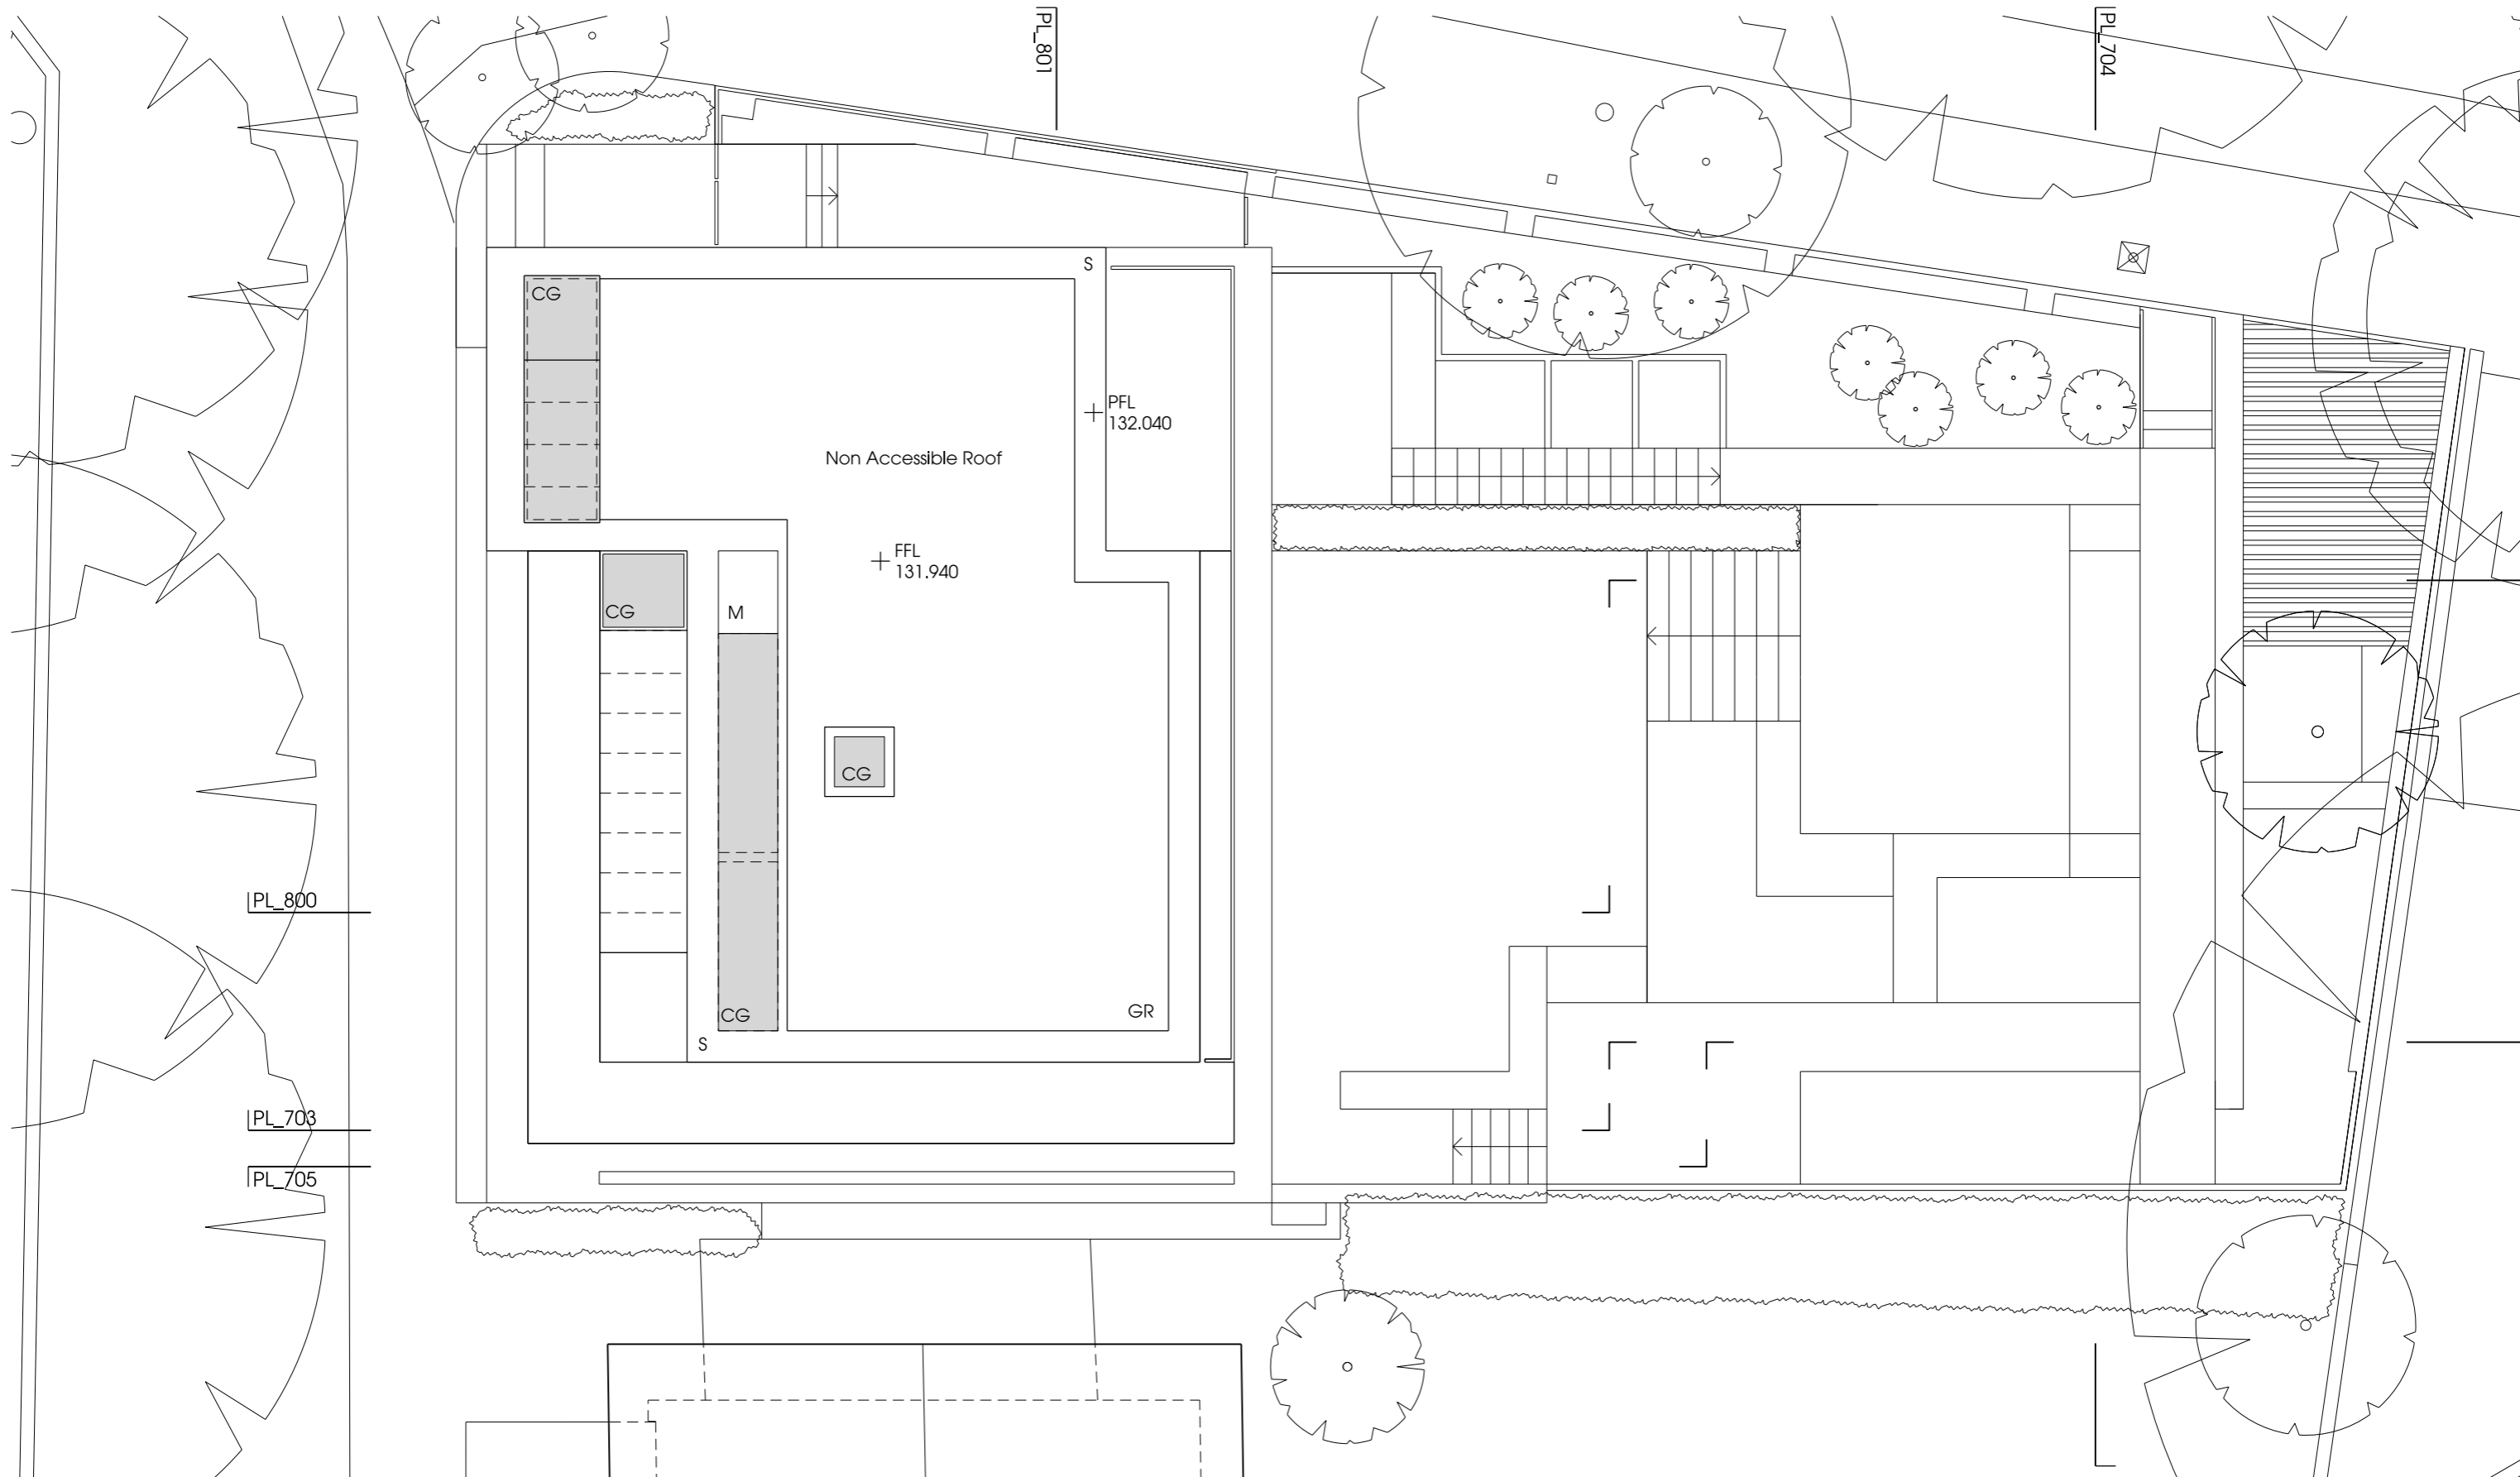

NOTE: Please refer to Landscape Report for further information on the Garden, Basement Courtyard, Entrance Courtyard, Roof Planting and Green Roof.

Revision	Date	Description
00	28/03/13	Planning application
01	15/05/13	Amends to planning application

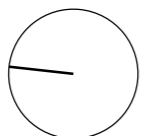

- Key:**
- B Brick
 - BP Brick wall with perforations
 - GR Green roof / planting
 - TG Translucent Glass
 - CG Clear Glass
 - MG Metal Grille
 - MB Metal Balustrade
 - PL Planting
 - R Render
 - S Stone
 - T Timber
 - TL Timber louvers
 - TS Timber screen

Stanton Williams
 36 Graham Street
 London N1 8GJ
 Phone +44 (0)20 7880 6400
 Email
 www.stantonwilliams.com


Project
 Fleet House
 3 Admiral's Walk, Hampstead
 London NW3 6RS

Drawing Title
 Proposed Layout
 Roof Plan



STANTON WILLIAMS

Date	Scale @ A3	Status	Project No.	Drawing No.	Revision
28/03/2013	1:100	Planning	451	PP_603	01
Drawn	Checked	Approved			
PT	PR	PR			

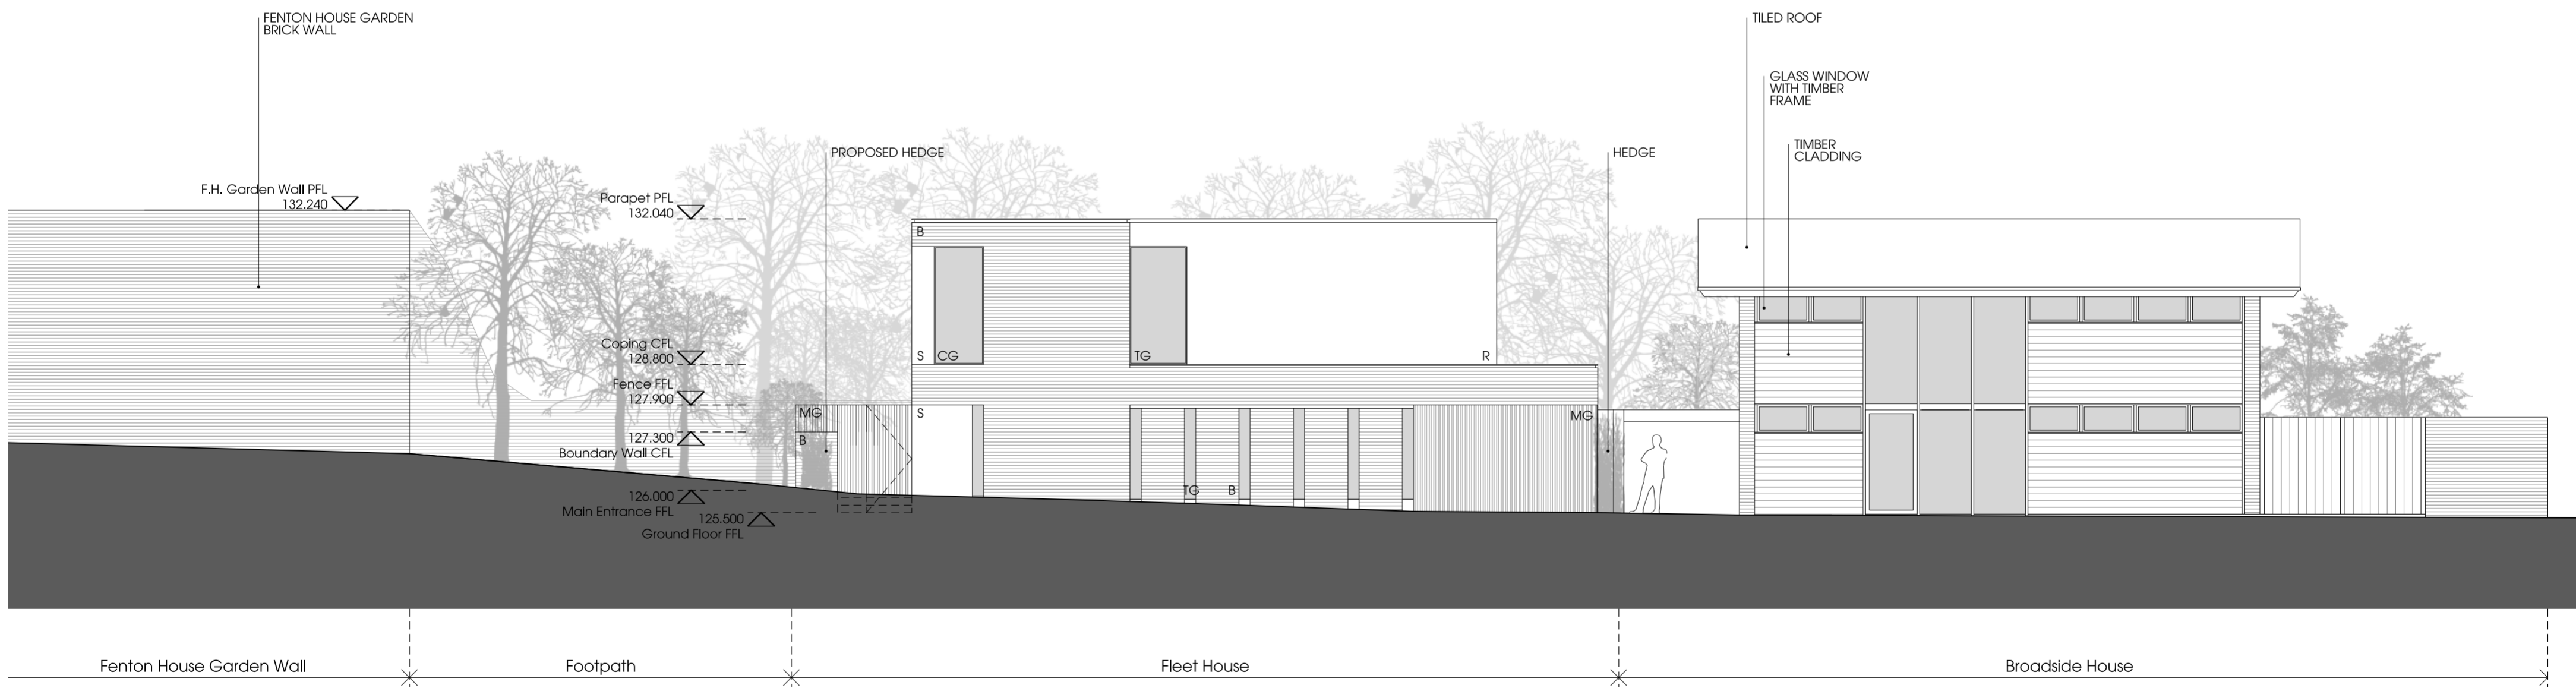

NOTE: Please refer to Landscape Report for further information on the Garden, Basement Courtyard, Entrance Courtyard, Roof Planting and Green Roof.

Revision	Date	Description
00	28/03/13	Planning application
01	15/05/13	Amends to planning application

Key:

- B Brick
- BP Brick wall with perforations
- GR Green roof / planting
- TG Translucent Glass
- CG Clear Glass
- MG Metal Grille
- MB Metal Balustrade
- R Render
- S Stone
- T Timber
- TL Timber louvers
- TS Timber screen

Stanton Williams
36 Graham Street
London N1 8GJ
Phone +44 (0)20 7880 6400
Email
www.stantonwilliams.com


Project
Fleet House
3 Admirals Walk, Hampstead
London NW3 6RS

Drawing Title
Proposed Layout
North Elevation

Date	Scale @ A2	Status	Project No.	Drawing No.	Revision
28/03/2013	1:100	Planning	451	PP_700	01
Drawn	Checked	Approved			
PT	PR	PR			



STANTON
WILLIAMS

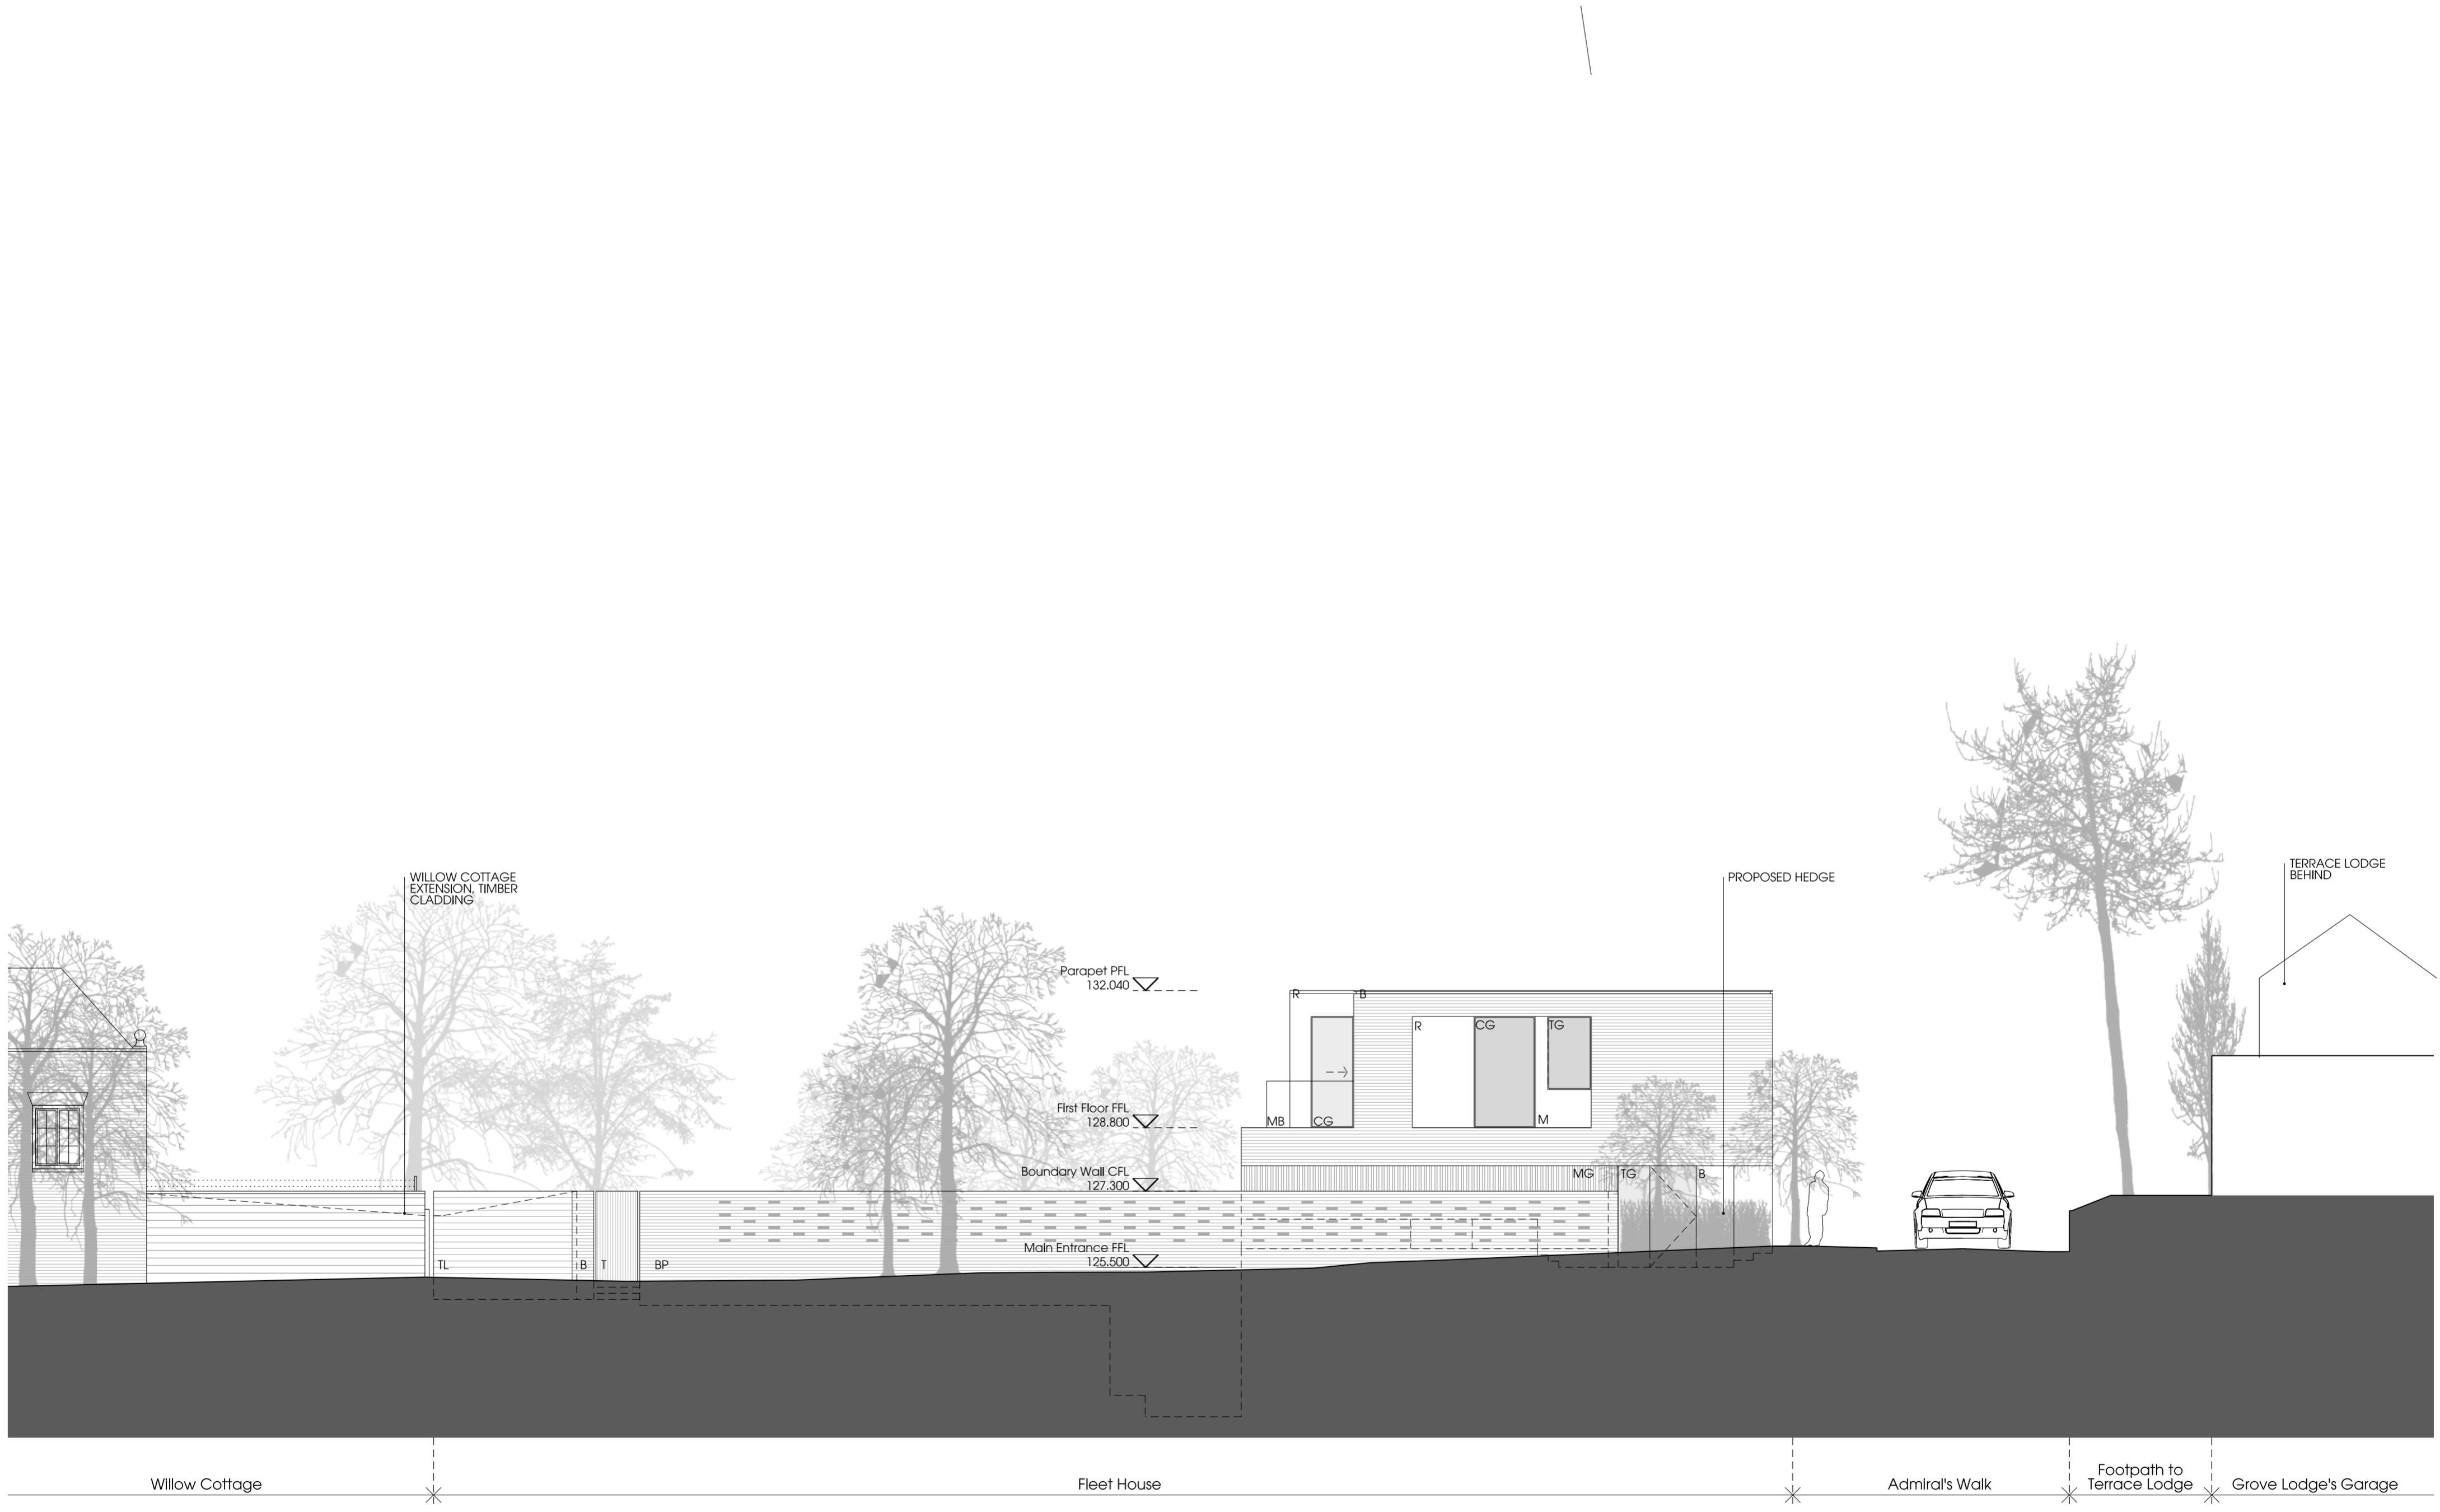

NOTE: Please refer to Landscape Report for further information on the Garden, Basement Courtyard, Entrance Courtyard, Roof Planting and Green Roof.

Revision	Date	Description
00	28/03/13	Planning application
01	15/05/13	Amends to planning application

Key:

- B Brick
- BP Brick wall with perforations
- GR Green roof / planting
- TG Translucent Glass
- CG Clear Glass
- MG Metal Grille
- MB Metal Balustrade
- R Render
- S Stone
- T Timber
- TL Timber louvers
- TS Timber screen

Stanton Williams
 36 Graham Street
 London N1 8GJ
 Phone +44 (0)20 7880 6400
 Email
 www.stantonwilliams.com

Project
 Fleet House
 3 Admirals Walk, Hampstead
 London NW3 6RS

Drawing Title
 Proposed Layout
 East Elevation

Date	Scale @ A2	Status	Project No.	Drawing No.	Revision
28/03/2013	1:100	Planning	451	PP_701	01
Drawn	Checked	Approved			
PT	PR	PR			

STANTON
 WILLIAMS





NOTE: Please refer to Landscape Report for further information on the Garden, Basement Courtyard, Entrance Courtyard, Roof Planting and Green Roof.

Revision	Date	Description
00	28/03/13	Planning application
01	08/05/13	Amends to planning application

Key:


- B Brick
- BP Brick wall with perforations
- GR Green roof / planting
- TG Translucent Glass
- CG Clear Glass
- MG Metal Grille
- MB Metal Balustrade
- R Render
- S Stone
- T Timber
- TL Timber louvers
- TS Timber screen

Stanton Williams
36 Graham Street
London N1 8GJ
Phone +44 (0)20 7880 6400
Email
www.stantonwilliams.com

STANTON
WILLIAMS

Project			Drawing Title		
Fleet House 3 Admirals Walk, Hampstead London NW3 6RS			Proposed Layout South Elevation		
Date	Scale @ A2	Status	Project No.	Drawing No.	Revision
28/03/2013	1:100	Planning	451	PP_702	01
Drawn	Checked	Approved			
PT	PR	PR			



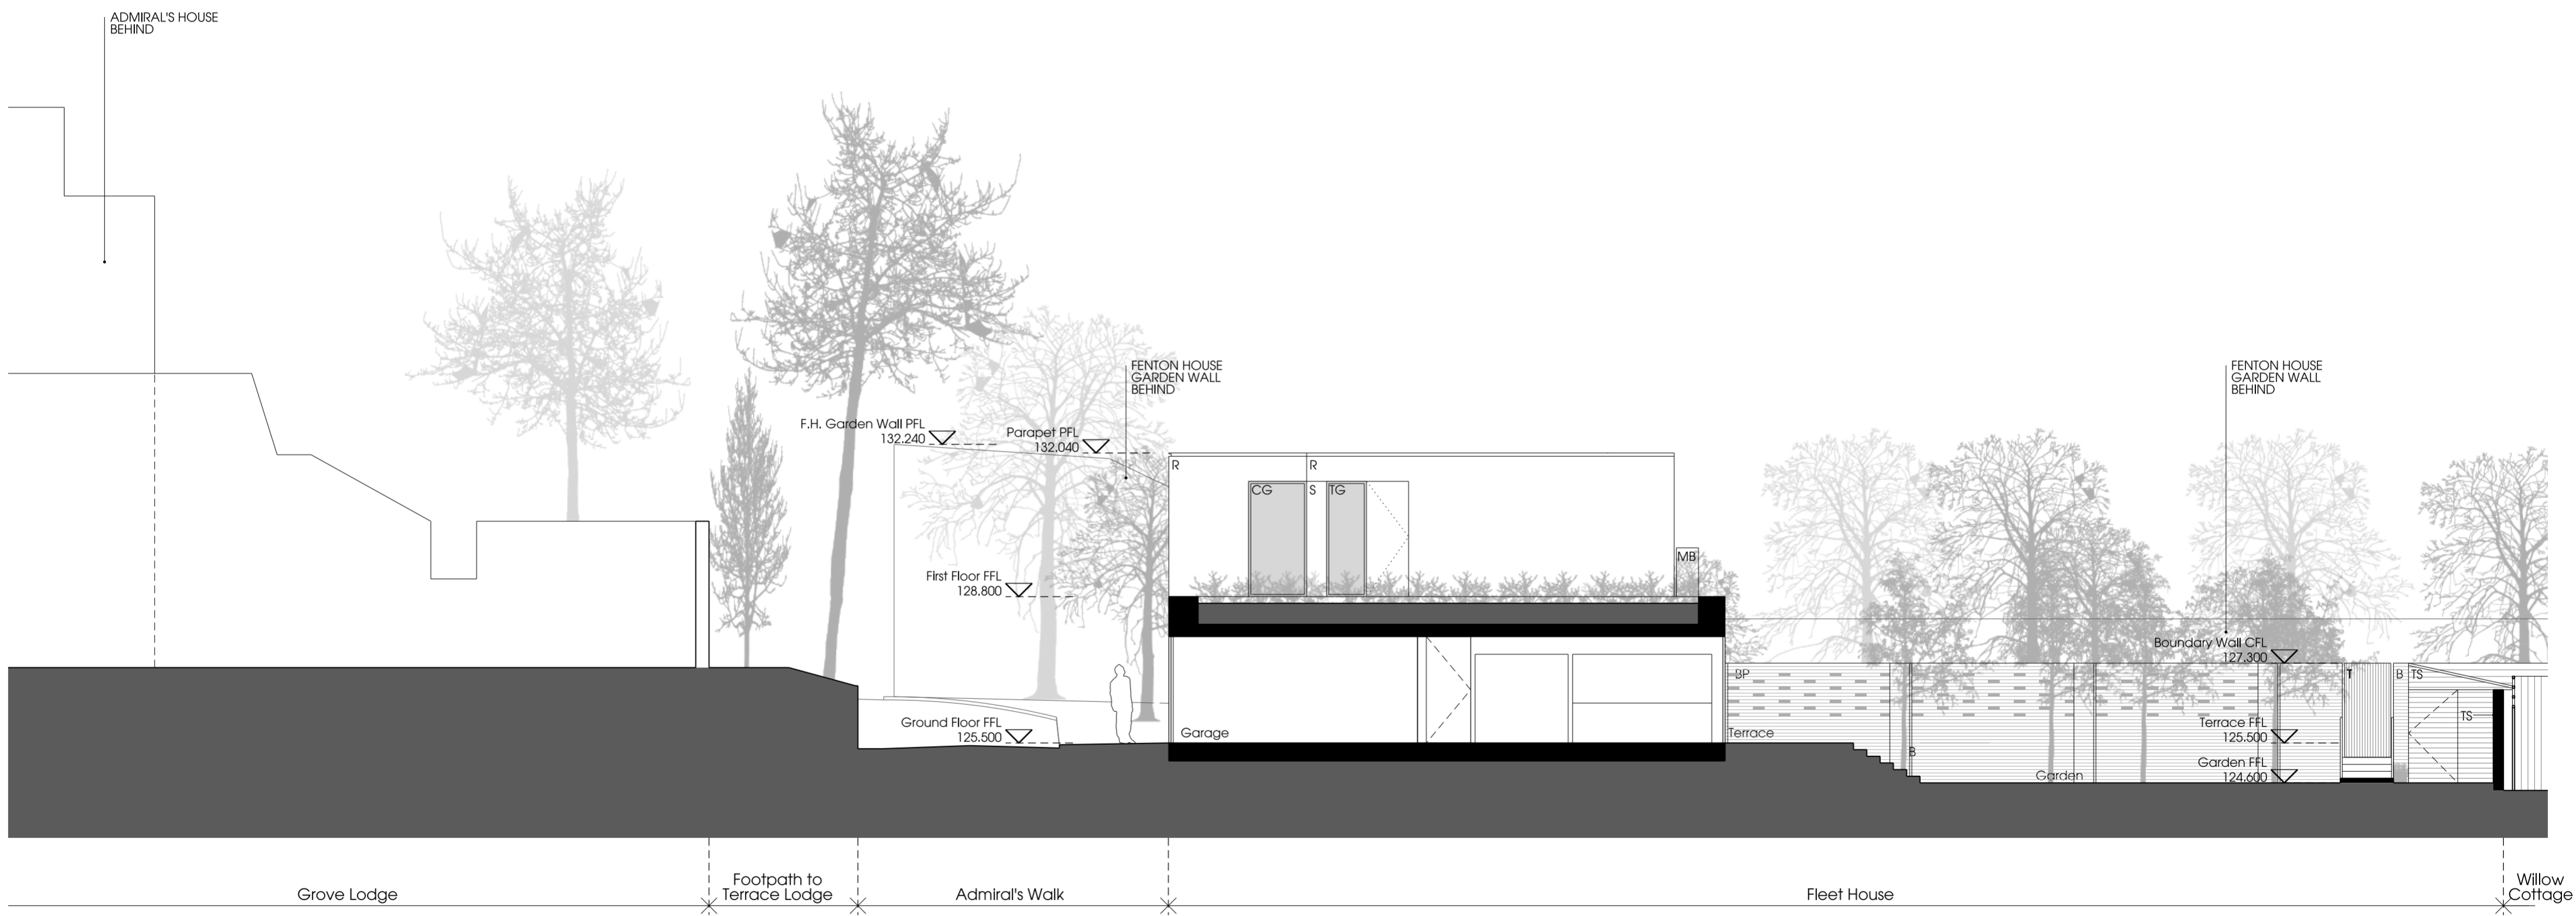

NOTE: Please refer to Landscape Report for further information on the Garden, Basement Courtyard, Entrance Courtyard, Roof Planting and Green Roof.

Revision	Date	Description
00	28/03/13	Planning application
01	15/05/13	Amends to planning application

Key:

- B Brick
- BP Brick wall with perforations
- GR Green roof / planting
- TG Translucent Glass
- CG Clear Glass
- MG Metal Grille
- MB Metal Balustrade
- R Render
- S Stone
- T Timber
- TL Timber louvers
- TS Timber screen

Stanton Williams
 36 Graham Street
 London N1 8SJ
 Phone +44 (0)20 7880 6400
 Email
 www.stantonwilliams.com


STANTON
 WILLIAMS

Project
 Fleet House
 3 Admirals Walk, Hampstead
 London NW3 6RS

Drawing Title
 Proposed Layout
 West Elevation

Date	Scale @ A2	Status	Project No.	Drawing No.	Revision
28/03/2013	1:100	Planning	451	PP_703	01
Drawn	Checked	Approved			
PT	PR	PR			



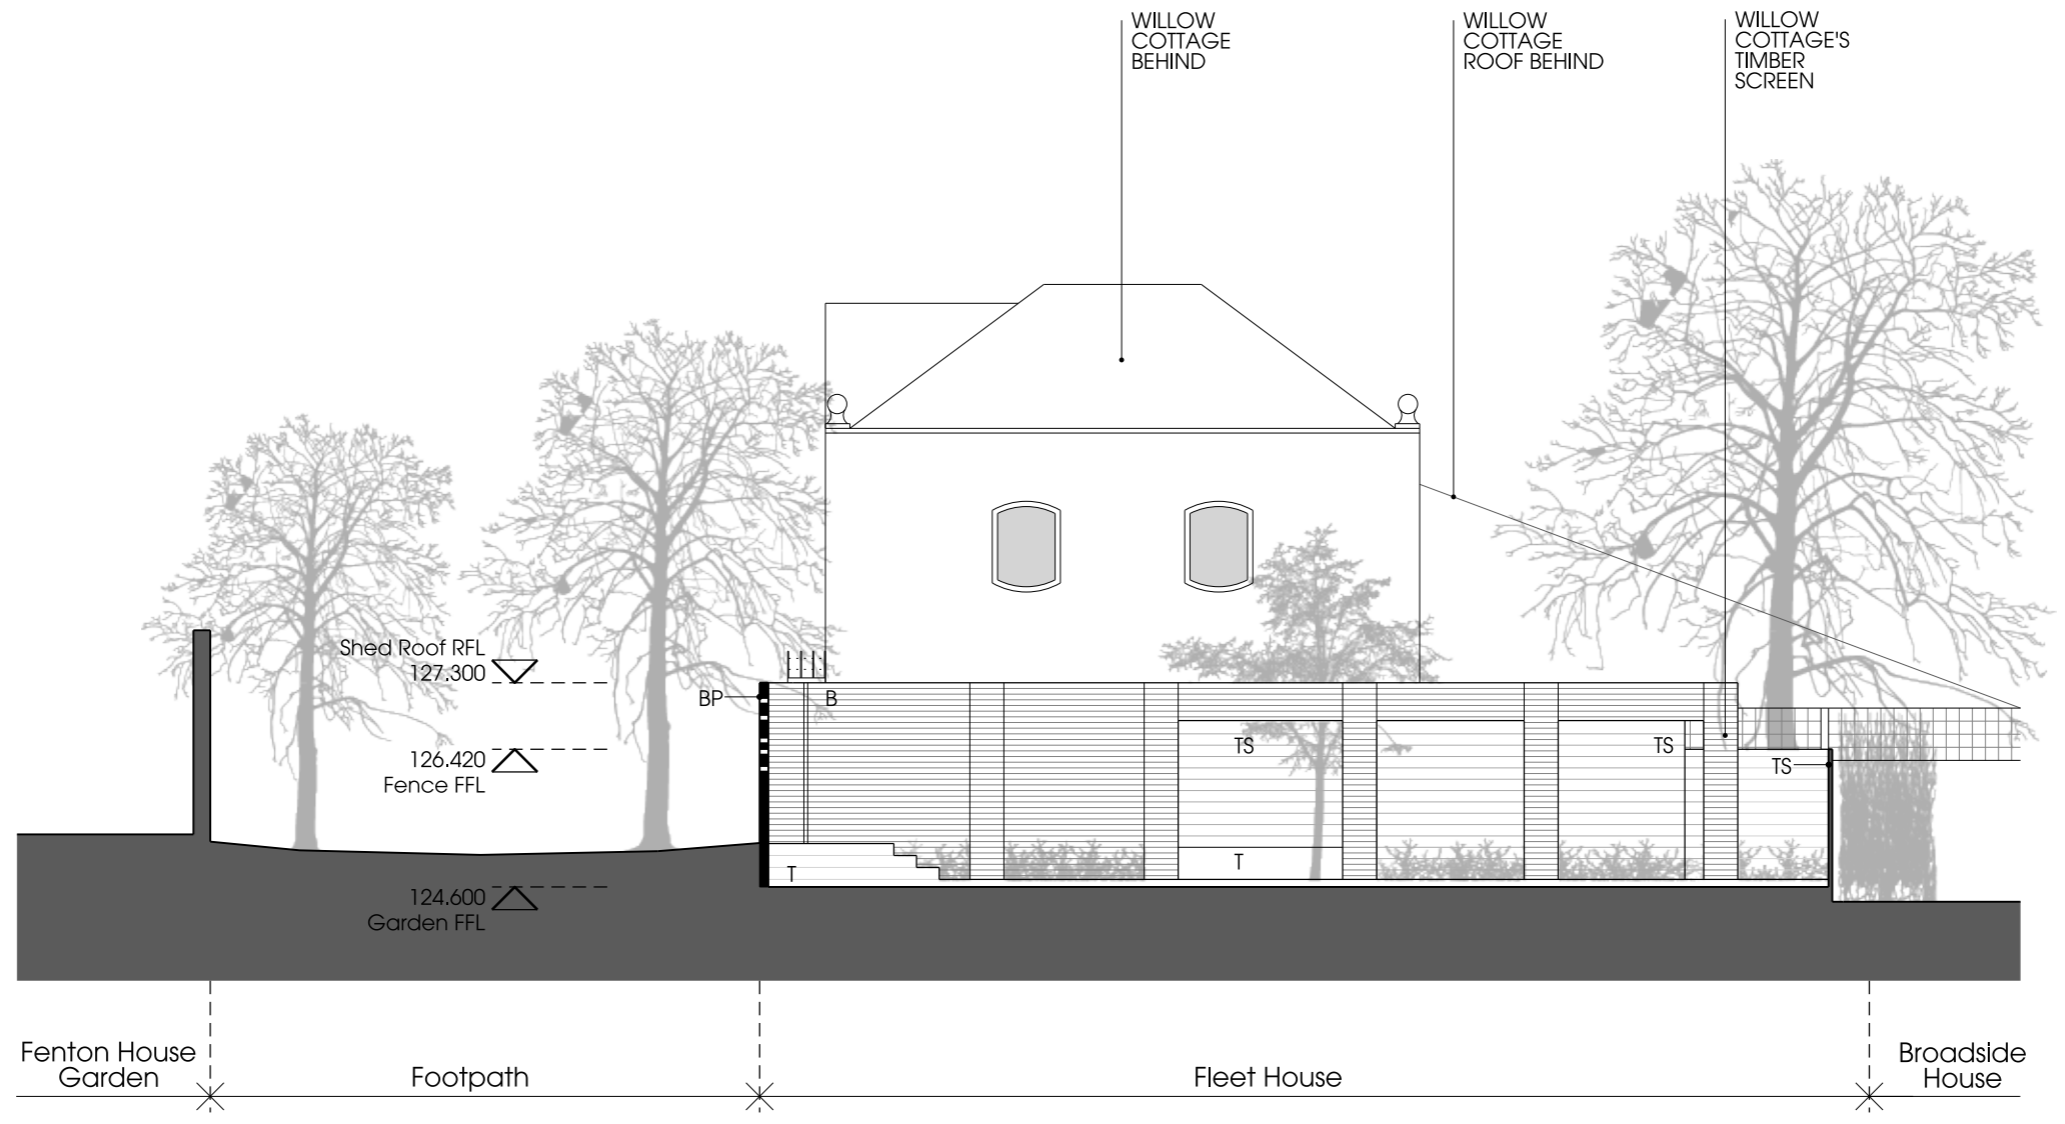

NOTE: Please refer to Landscape Report for further information on the Garden, Basement Courtyard, Entrance Courtyard, Roof Planting and Green Roof.

Revision	Date	Description
00	28/03/13	Planning application
01	15/05/13	Amends to planning application

- Key:**
- B Brick
 - BP Brick wall with perforations
 - GR Green roof / planting
 - TG Translucent Glass
 - CG Clear Glass
 - MG Metal Grille
 - MB Metal Balustrade
 - PL Planting
 - R Render
 - S Stone
 - T Timber
 - TL Timber louvers
 - TS Timber screen

Stanton Williams
 36 Graham Street
 London N1 8GJ
 Phone +44 (0)20 7880 6400
 Email
 www.stantonwilliams.com


Project
 Fleet House
 3 Admiral's Walk, Hampstead
 London NW3 6RS

Drawing Title
 Proposed Layout
 Garden North Elevation



STANTON
 WILLIAMS

Date	Scale @ A3	Status	Project No.	Drawing No.	Revision
28/03/2013	1:100	Planning	451	PP_704	01
Drawn	Checked	Approved			
PT	PR	PR			

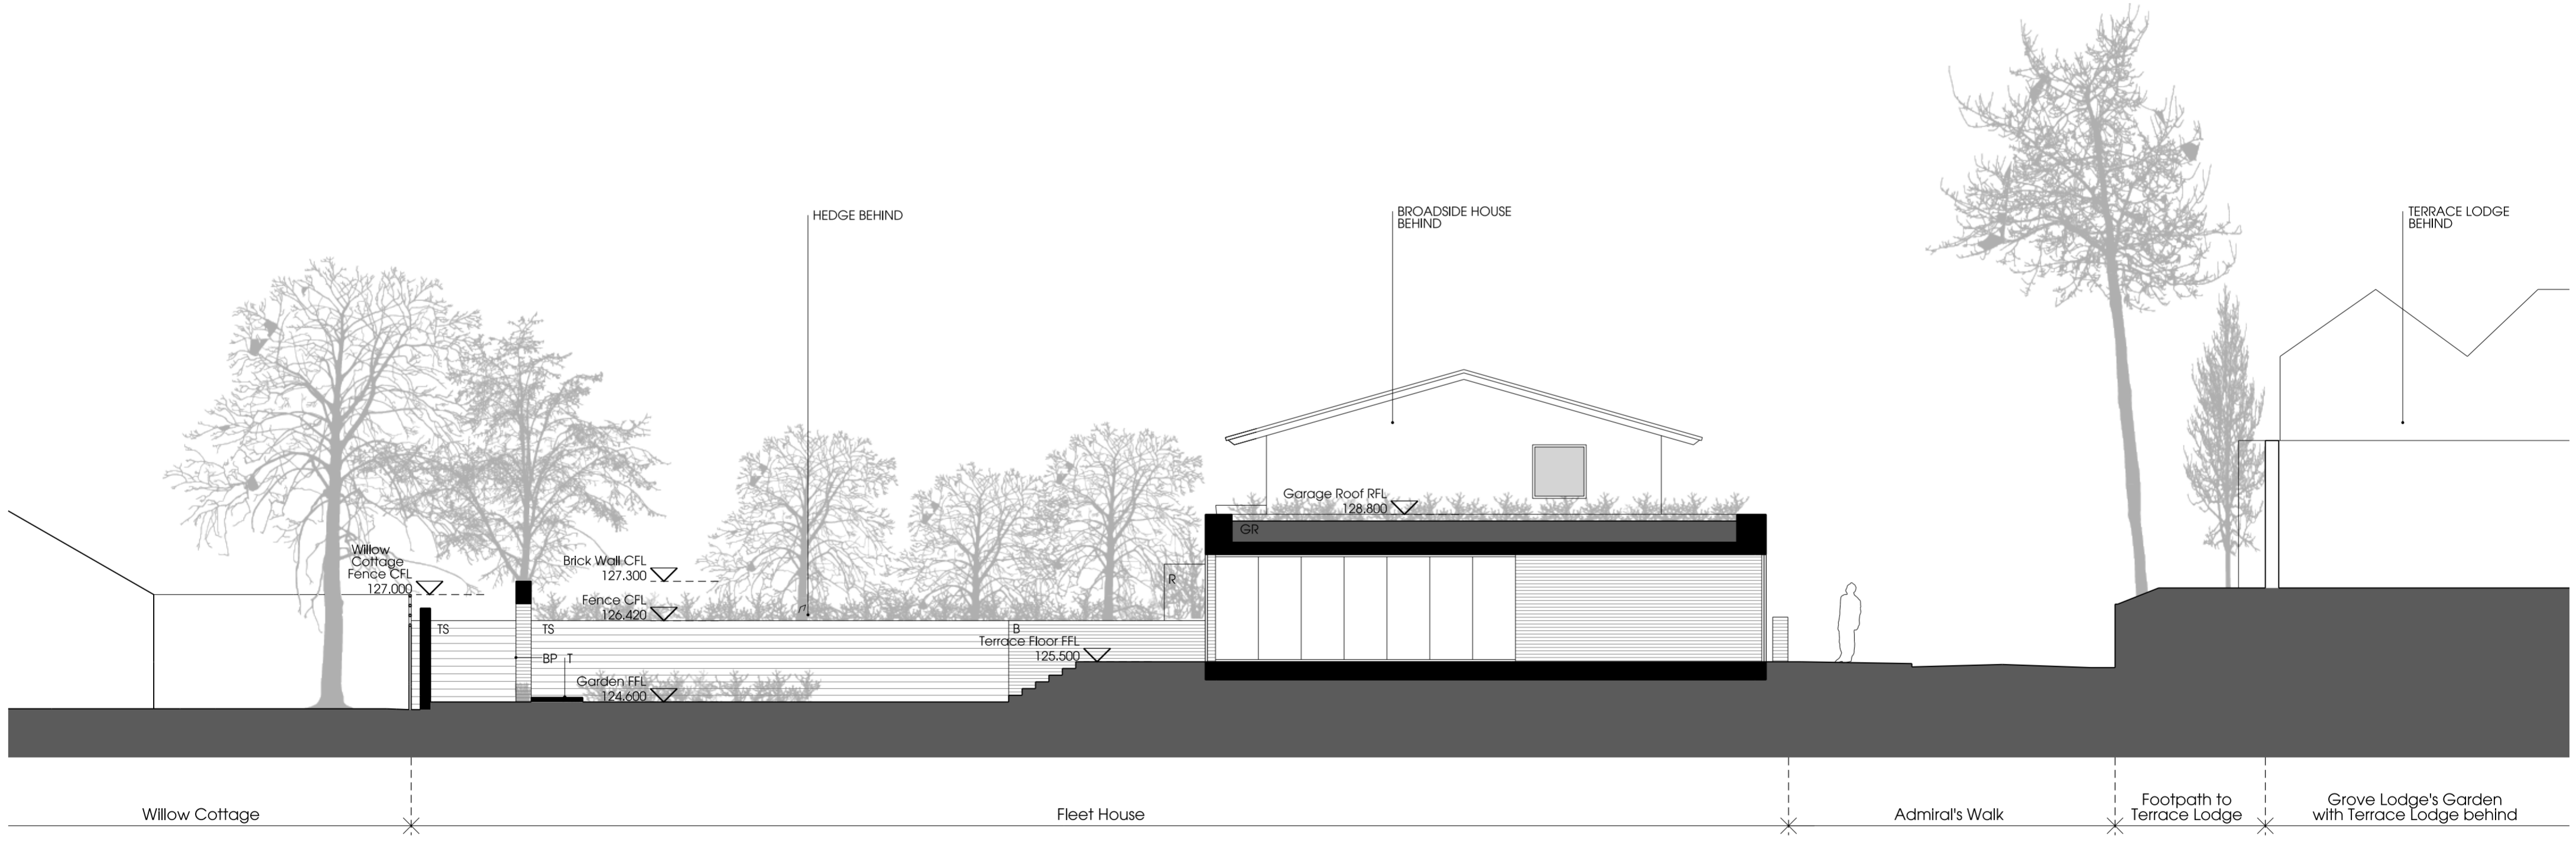

NOTE: Please refer to Landscape Report for further information on the Garden, Basement Courtyard, Entrance Courtyard, Roof Planting and Green Roof.

Revision	Date	Description
00	28/03/13	Planning application
01	15/05/13	Amends to planning application

Key:


- B Brick
- BP Brick wall with perforations
- GR Green roof / planting
- TG Translucent Glass
- CG Clear Glass
- MG Metal Grille
- MB Metal Balustrade
- R Render
- S Stone
- T Timber
- TL Timber louvers
- TS Timber screen

Stanton Williams
 36 Graham Street
 London N1 8GJ
 Phone +44 (0)20 7880 6400
 Email
 www.stantonwilliams.com



Project			Drawing Title		
Fleet House			Proposed Layout		
3 Admirals Walk, Hampstead			Garden East Elevation		
London NW3 6RS					
Date	Scale @ A2	Status	Project No.	Drawing No.	Revision
28/03/2013	1:100	Planning	451	PP_705	01
Drawn	Checked	Approved			
PT	PR	PR			



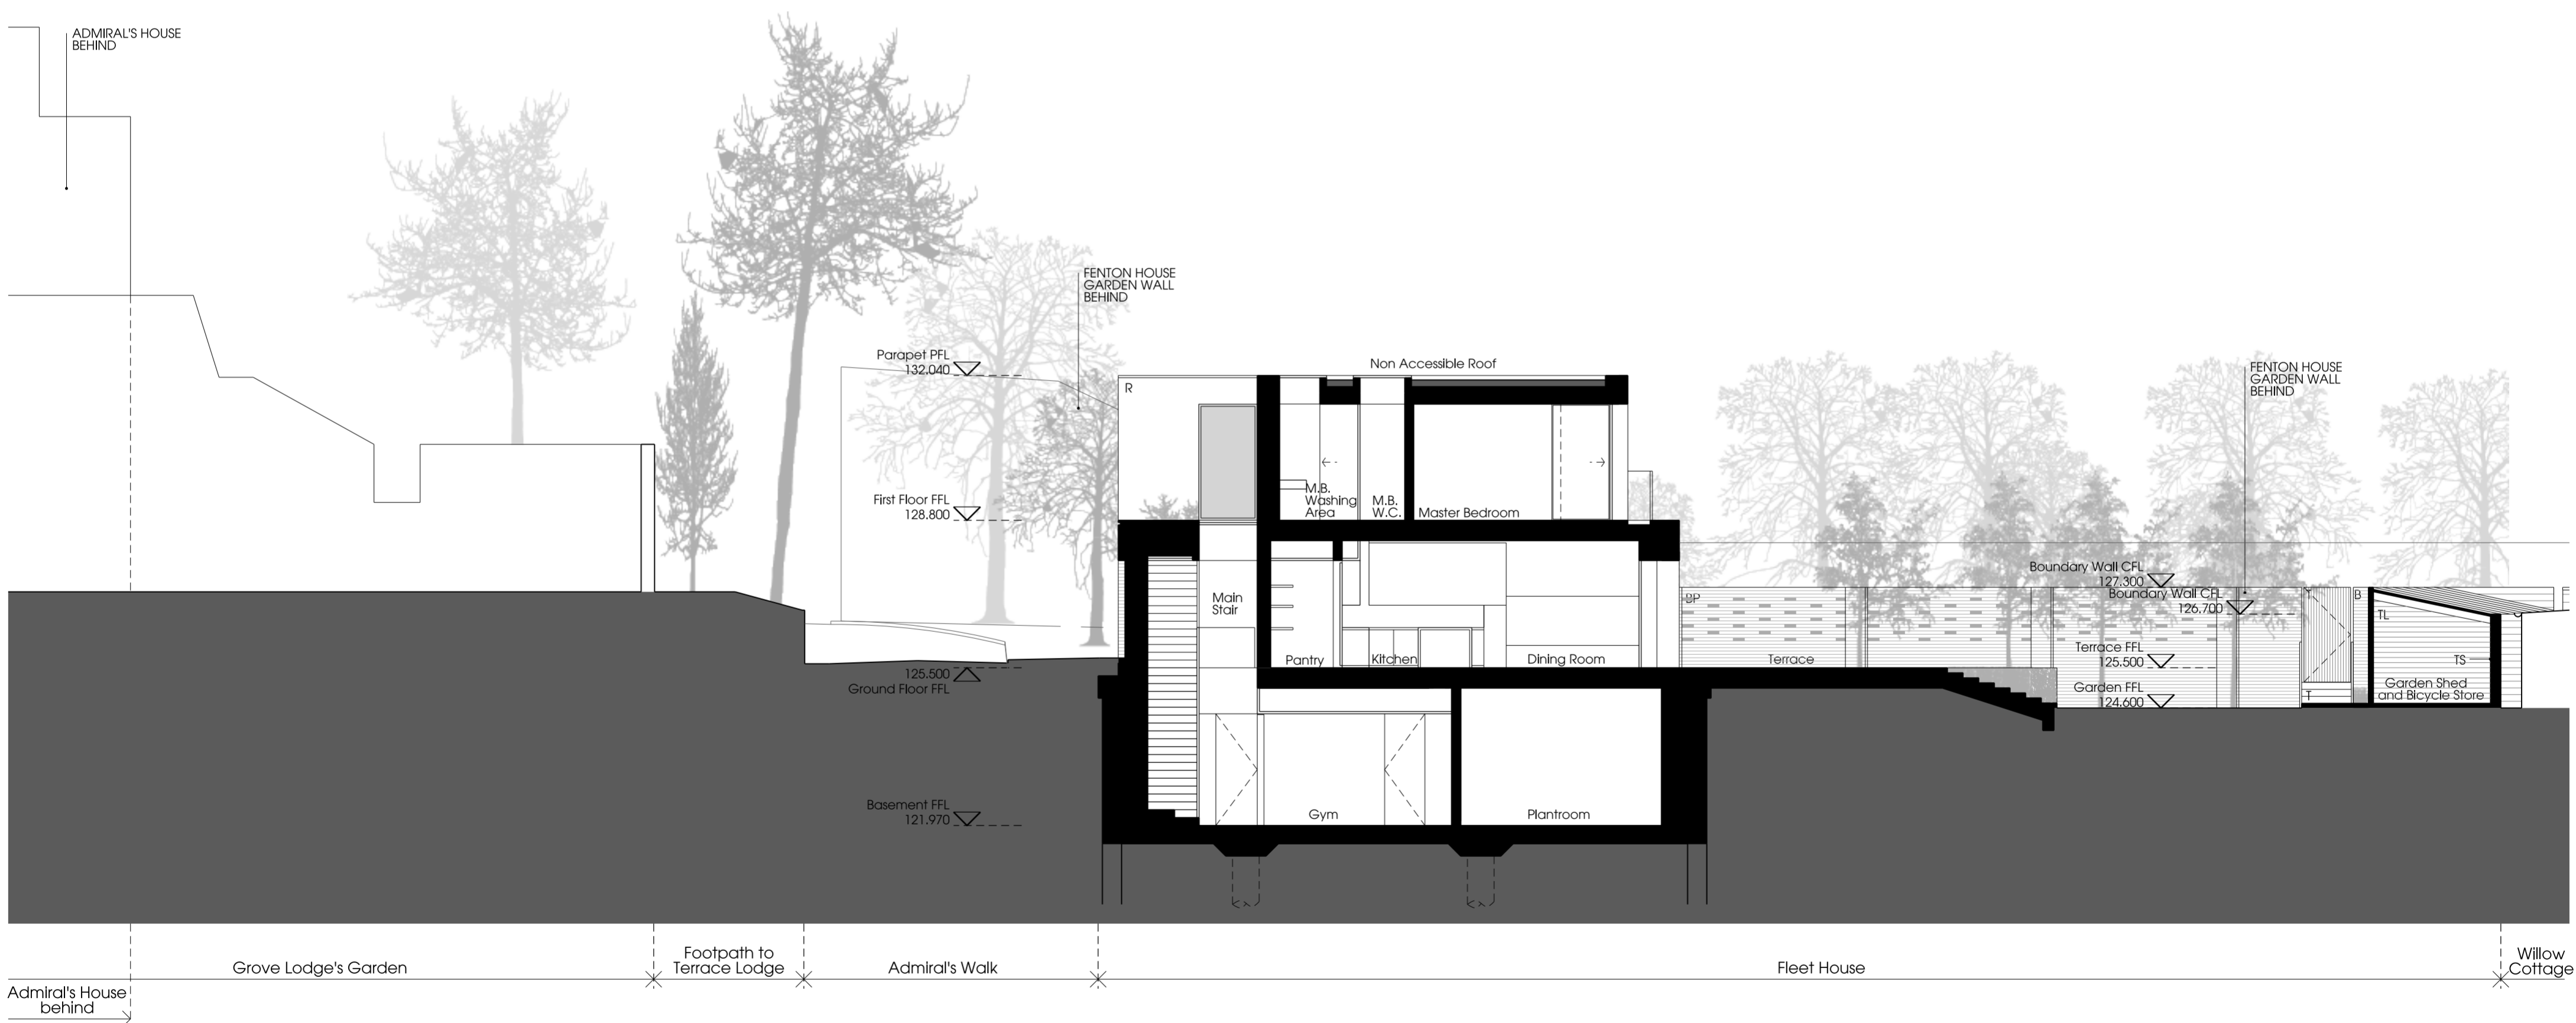

NOTE: Please refer to Landscape Report for further information on the Garden, Basement Courtyard, Entrance Courtyard, Roof Planting and Green Roof.

Revision	Date	Description
00	28/03/13	Planning application
01	15/05/13	Amends to planning application

Key:

- B Brick
- BP Brick wall with perforations
- GR Green roof / planting
- TG Translucent Glass
- CG Clear Glass
- MG Metal Grille
- MB Metal Balustrade
- R Render
- S Stone
- T Timber
- TL Timber louvers
- TS Timber screen

Stanton Williams
 36 Graham Street
 London N1 8GJ
 Phone +44 (0)20 7880 6400
 Email
 www.stantonwilliams.com

STANTON
WILLIAMS

Project			Drawing Title		
Fleet House			Proposed Layout		
3 Admirals Walk, Hampstead			Section AA		
London NW3 6RS					
Date	Scale @ A2	Status	Project No.	Drawing No.	Revision
28/03/2013	1:100	Planning	451	PP_800	01
Drawn	Checked	Approved			
PT	PR	PR			





NOTE: Please refer to Landscape Report for further information on the Garden, Basement Courtyard, Entrance Courtyard, Roof Planting and Green Roof.

Revision	Date	Description
00	28/03/13	Planning application
01	15/05/13	Amends to planning application

Key:

- B Brick
- BP Brick wall with perforations
- GR Green roof / planting
- TG Translucent Glass
- CG Clear Glass
- MG Metal Grille
- MB Metal Balustrade
- R Render
- S Stone
- T Timber
- TL Timber louvers
- TS Timber screen

Stanton Williams
 36 Graham Street
 London N1 8GJ
 Phone +44 (0)20 7880 6400
 Email
 www.stantonwilliams.com

STANTON WILLIAMS

Project			Drawing Title		
Fleet House			Proposed Layout		
3 Admirals Walk, Hampstead			Section BB		
London NW3 6RS					
Date	Scale @ A2	Status	Project No.	Drawing No.	Revision
28/03/2013	1:100	Planning	451	PP_801	01
Drawn	Checked	Approved			
PT	PR	PR			

