




GROUND FLOOR PLAN

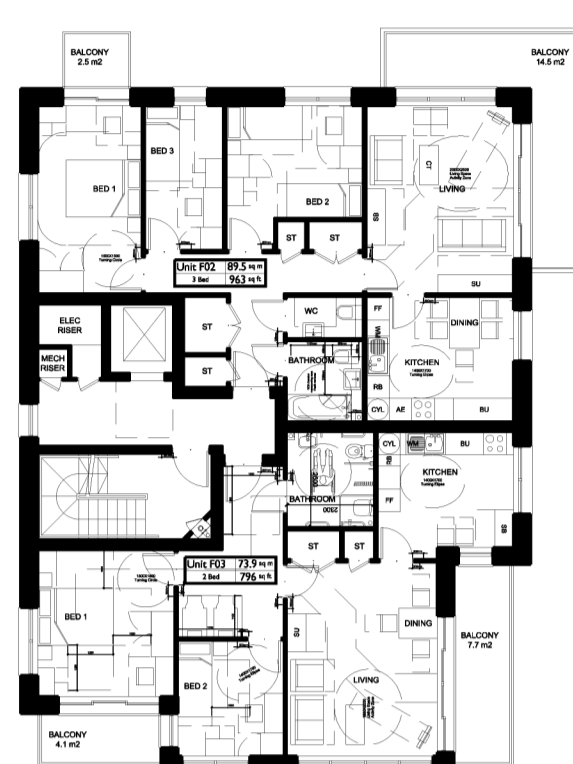


FIRST FLOOR PLAN

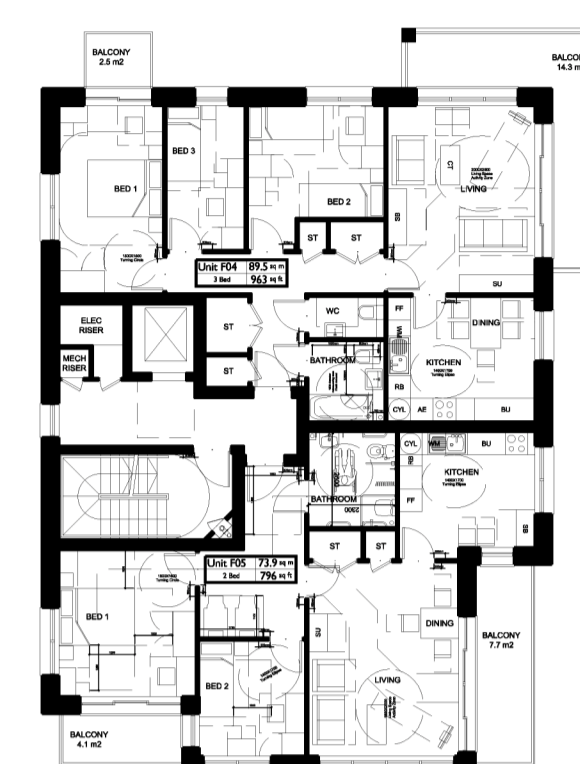


SECOND FLOOR PLAN

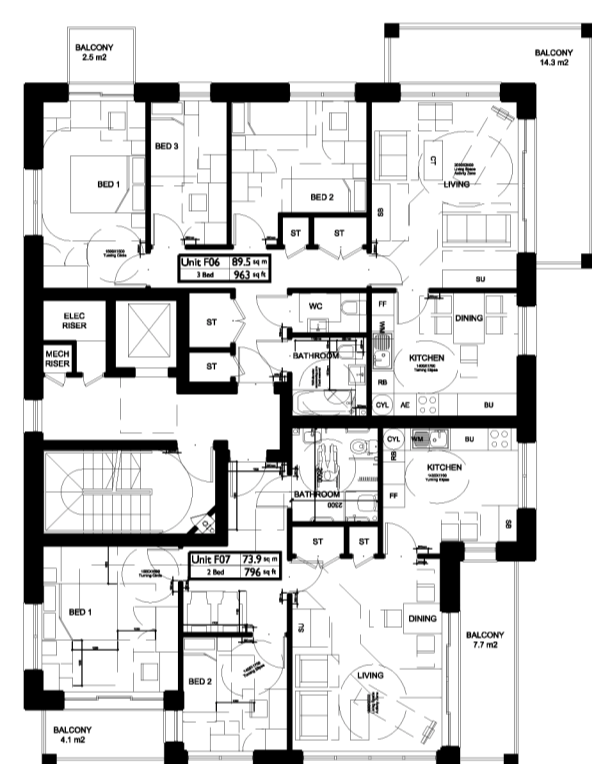

THIRD FLOOR PLAN

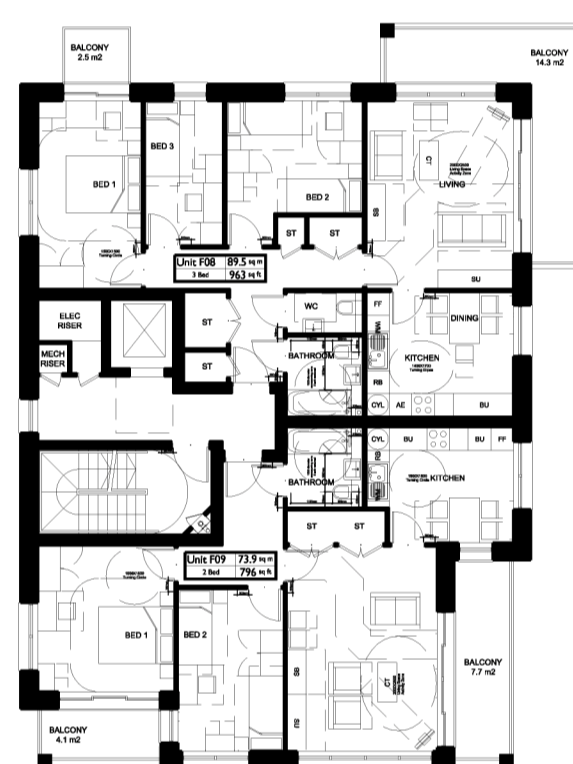


FOURTH FLOOR PLAN

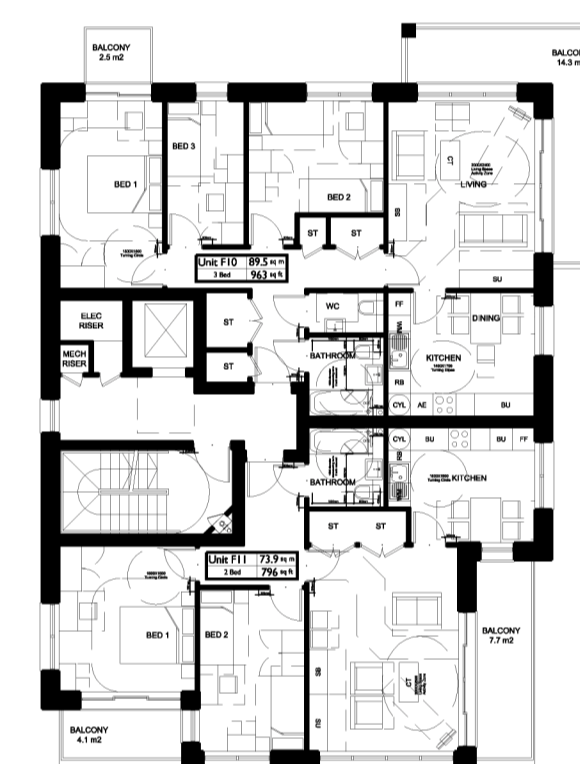


FIFTH FLOOR PLAN



SIXTH FLOOR PLAN

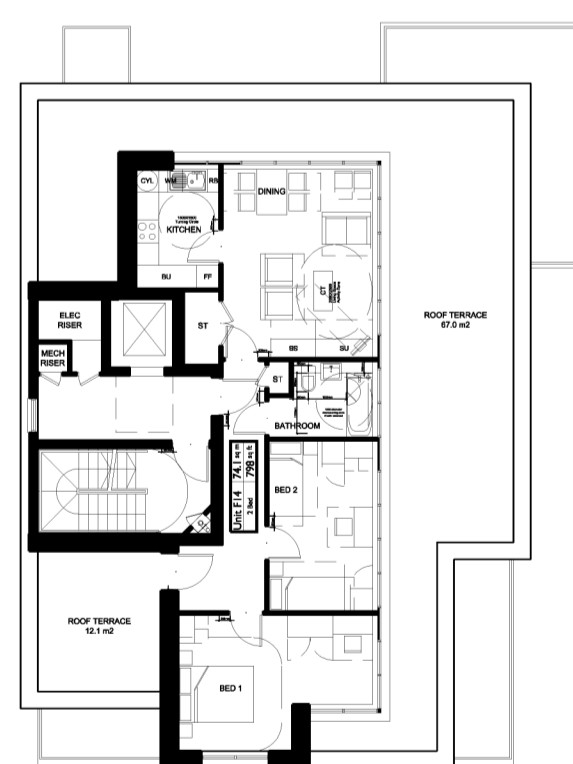

SEVENTH FLOOR PLAN

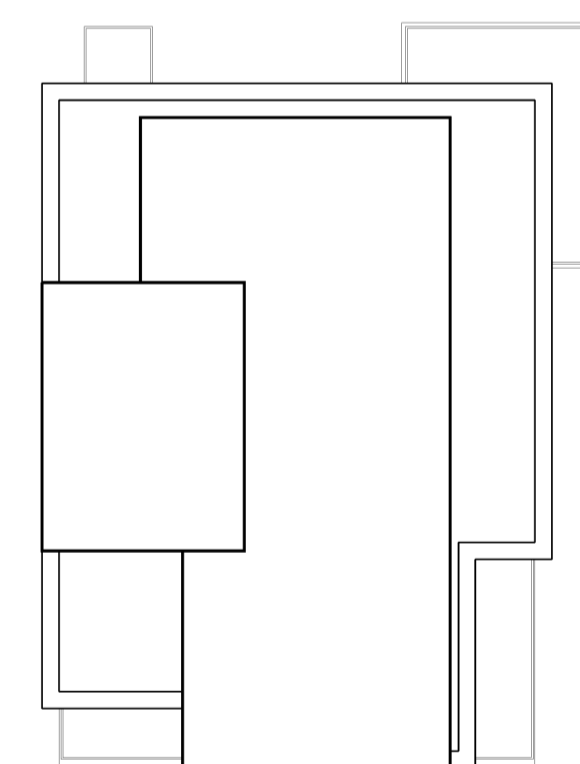

ROOF PLAN

No	Date	Description	By	Ckd
----	------	-------------	----	-----



PROJECT  
West Hampstead Square

TITLE  
Block F Plans

DRAWING STATUS  
For Planning

DRAWN	Author	CHECKED	Checker
-------	--------	---------	---------

SCALE 1 : 200 @ A1

DATE 05/03/13

**wcec** architects

31-35 Kirby Street, Farringdon

London, EC1N 8TE

t:020 3388 0019, e: email@wcec.co.uk, www.wcec.co.uk

JOB NO.	DRAWING NO.	REV
12-316	PL06	