





SECTION THROUGH ENTRANCE


SHOPFRONT (NORTH EAST) ELEVATION

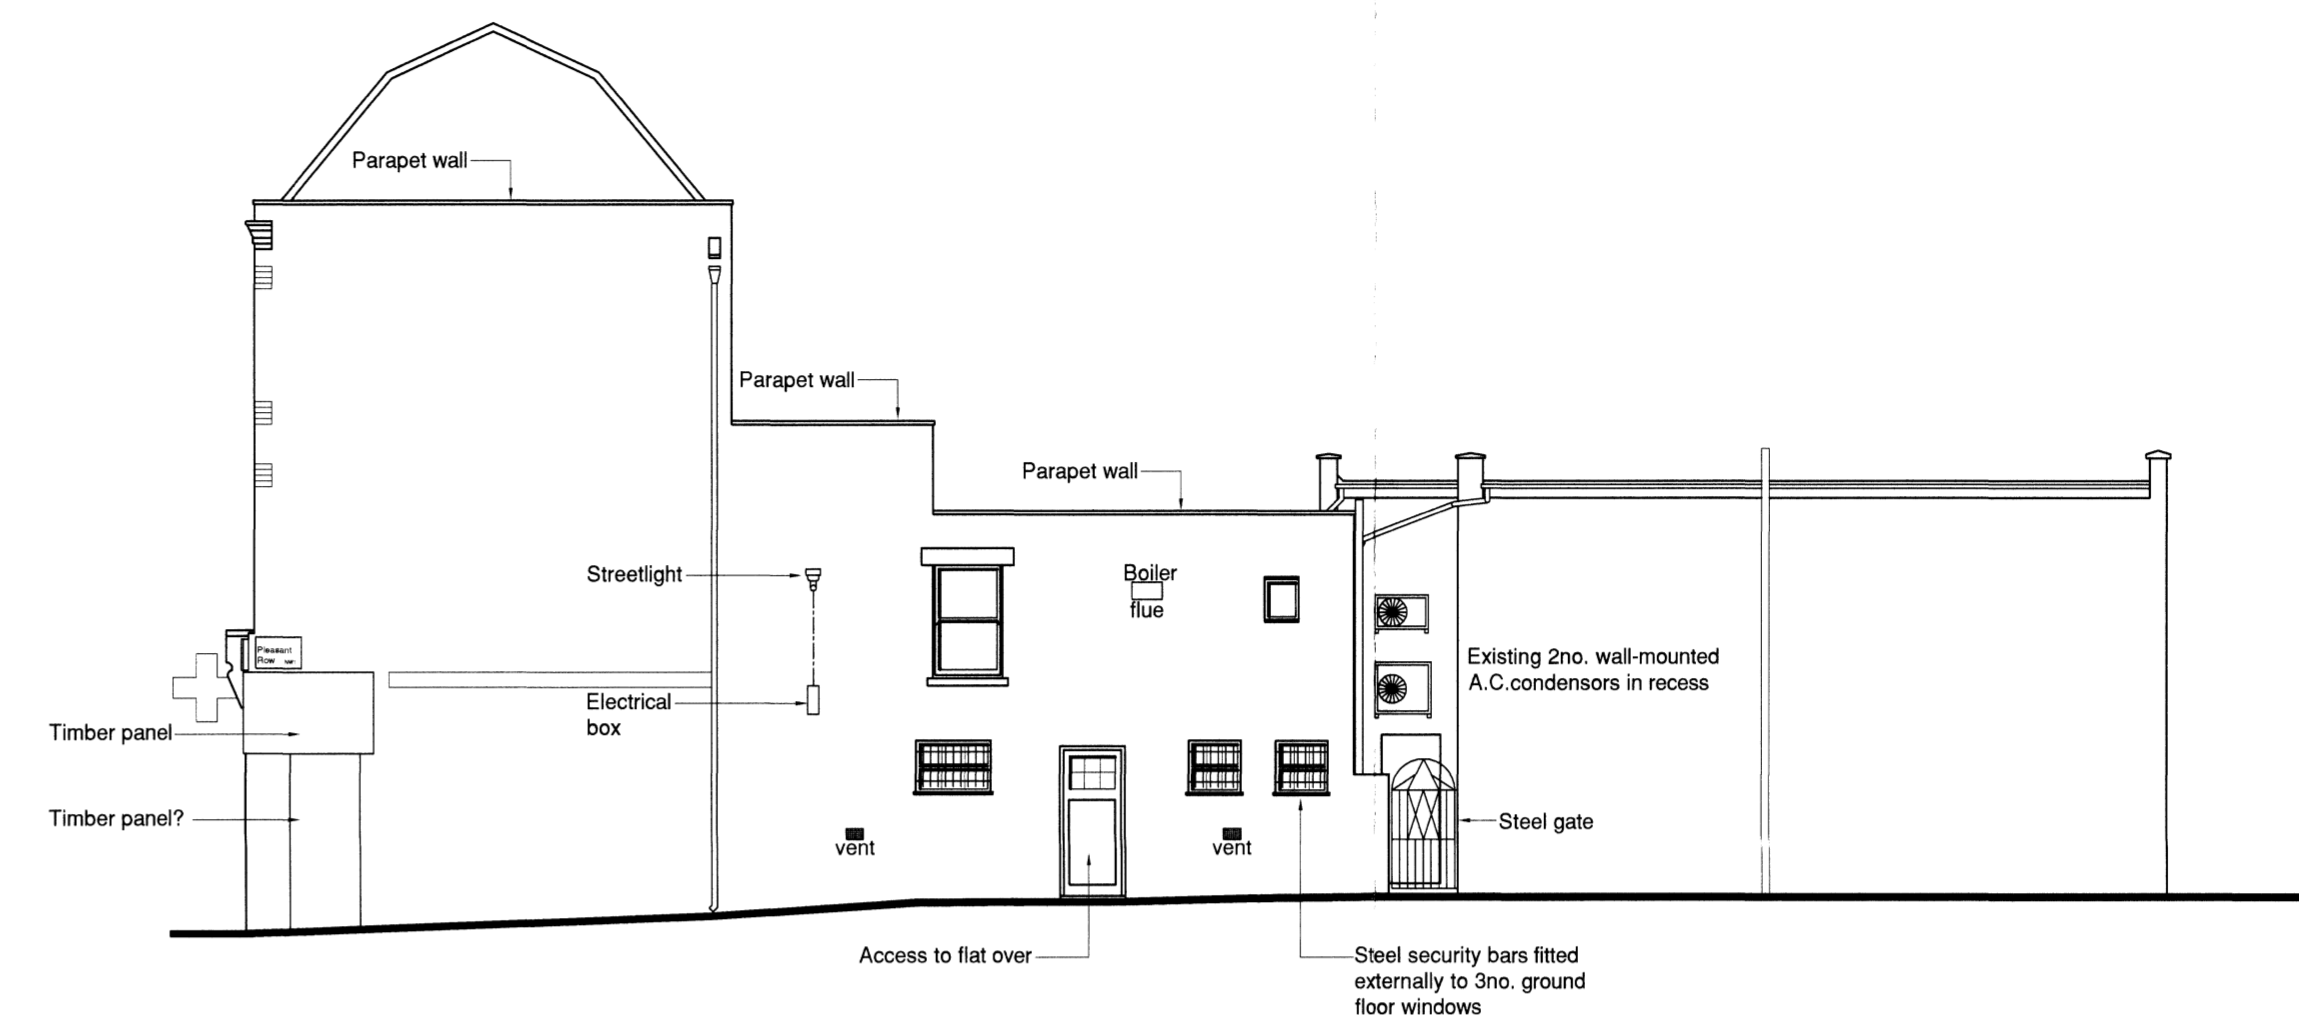

FLANK (NORTH) ELEVATION

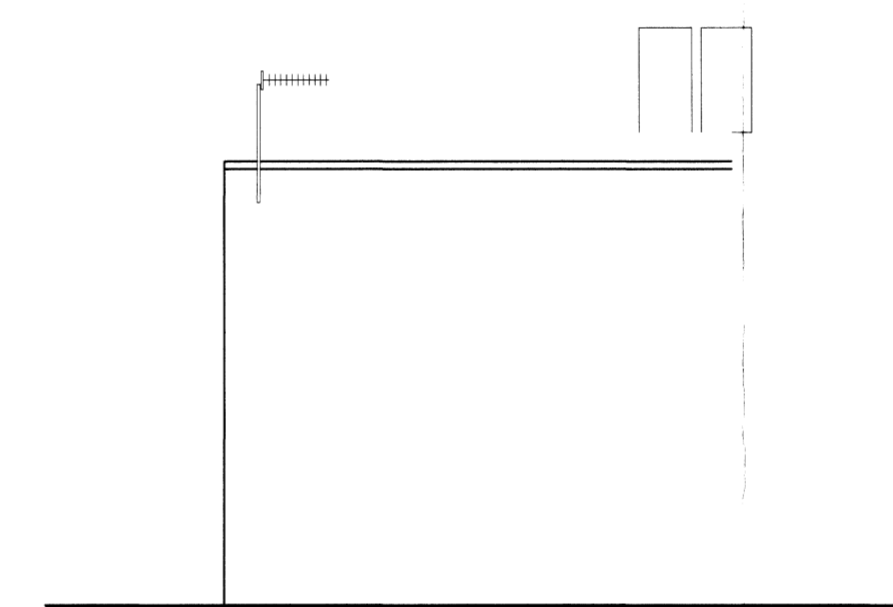

REAR (SOUTH WEST) ELEVATION

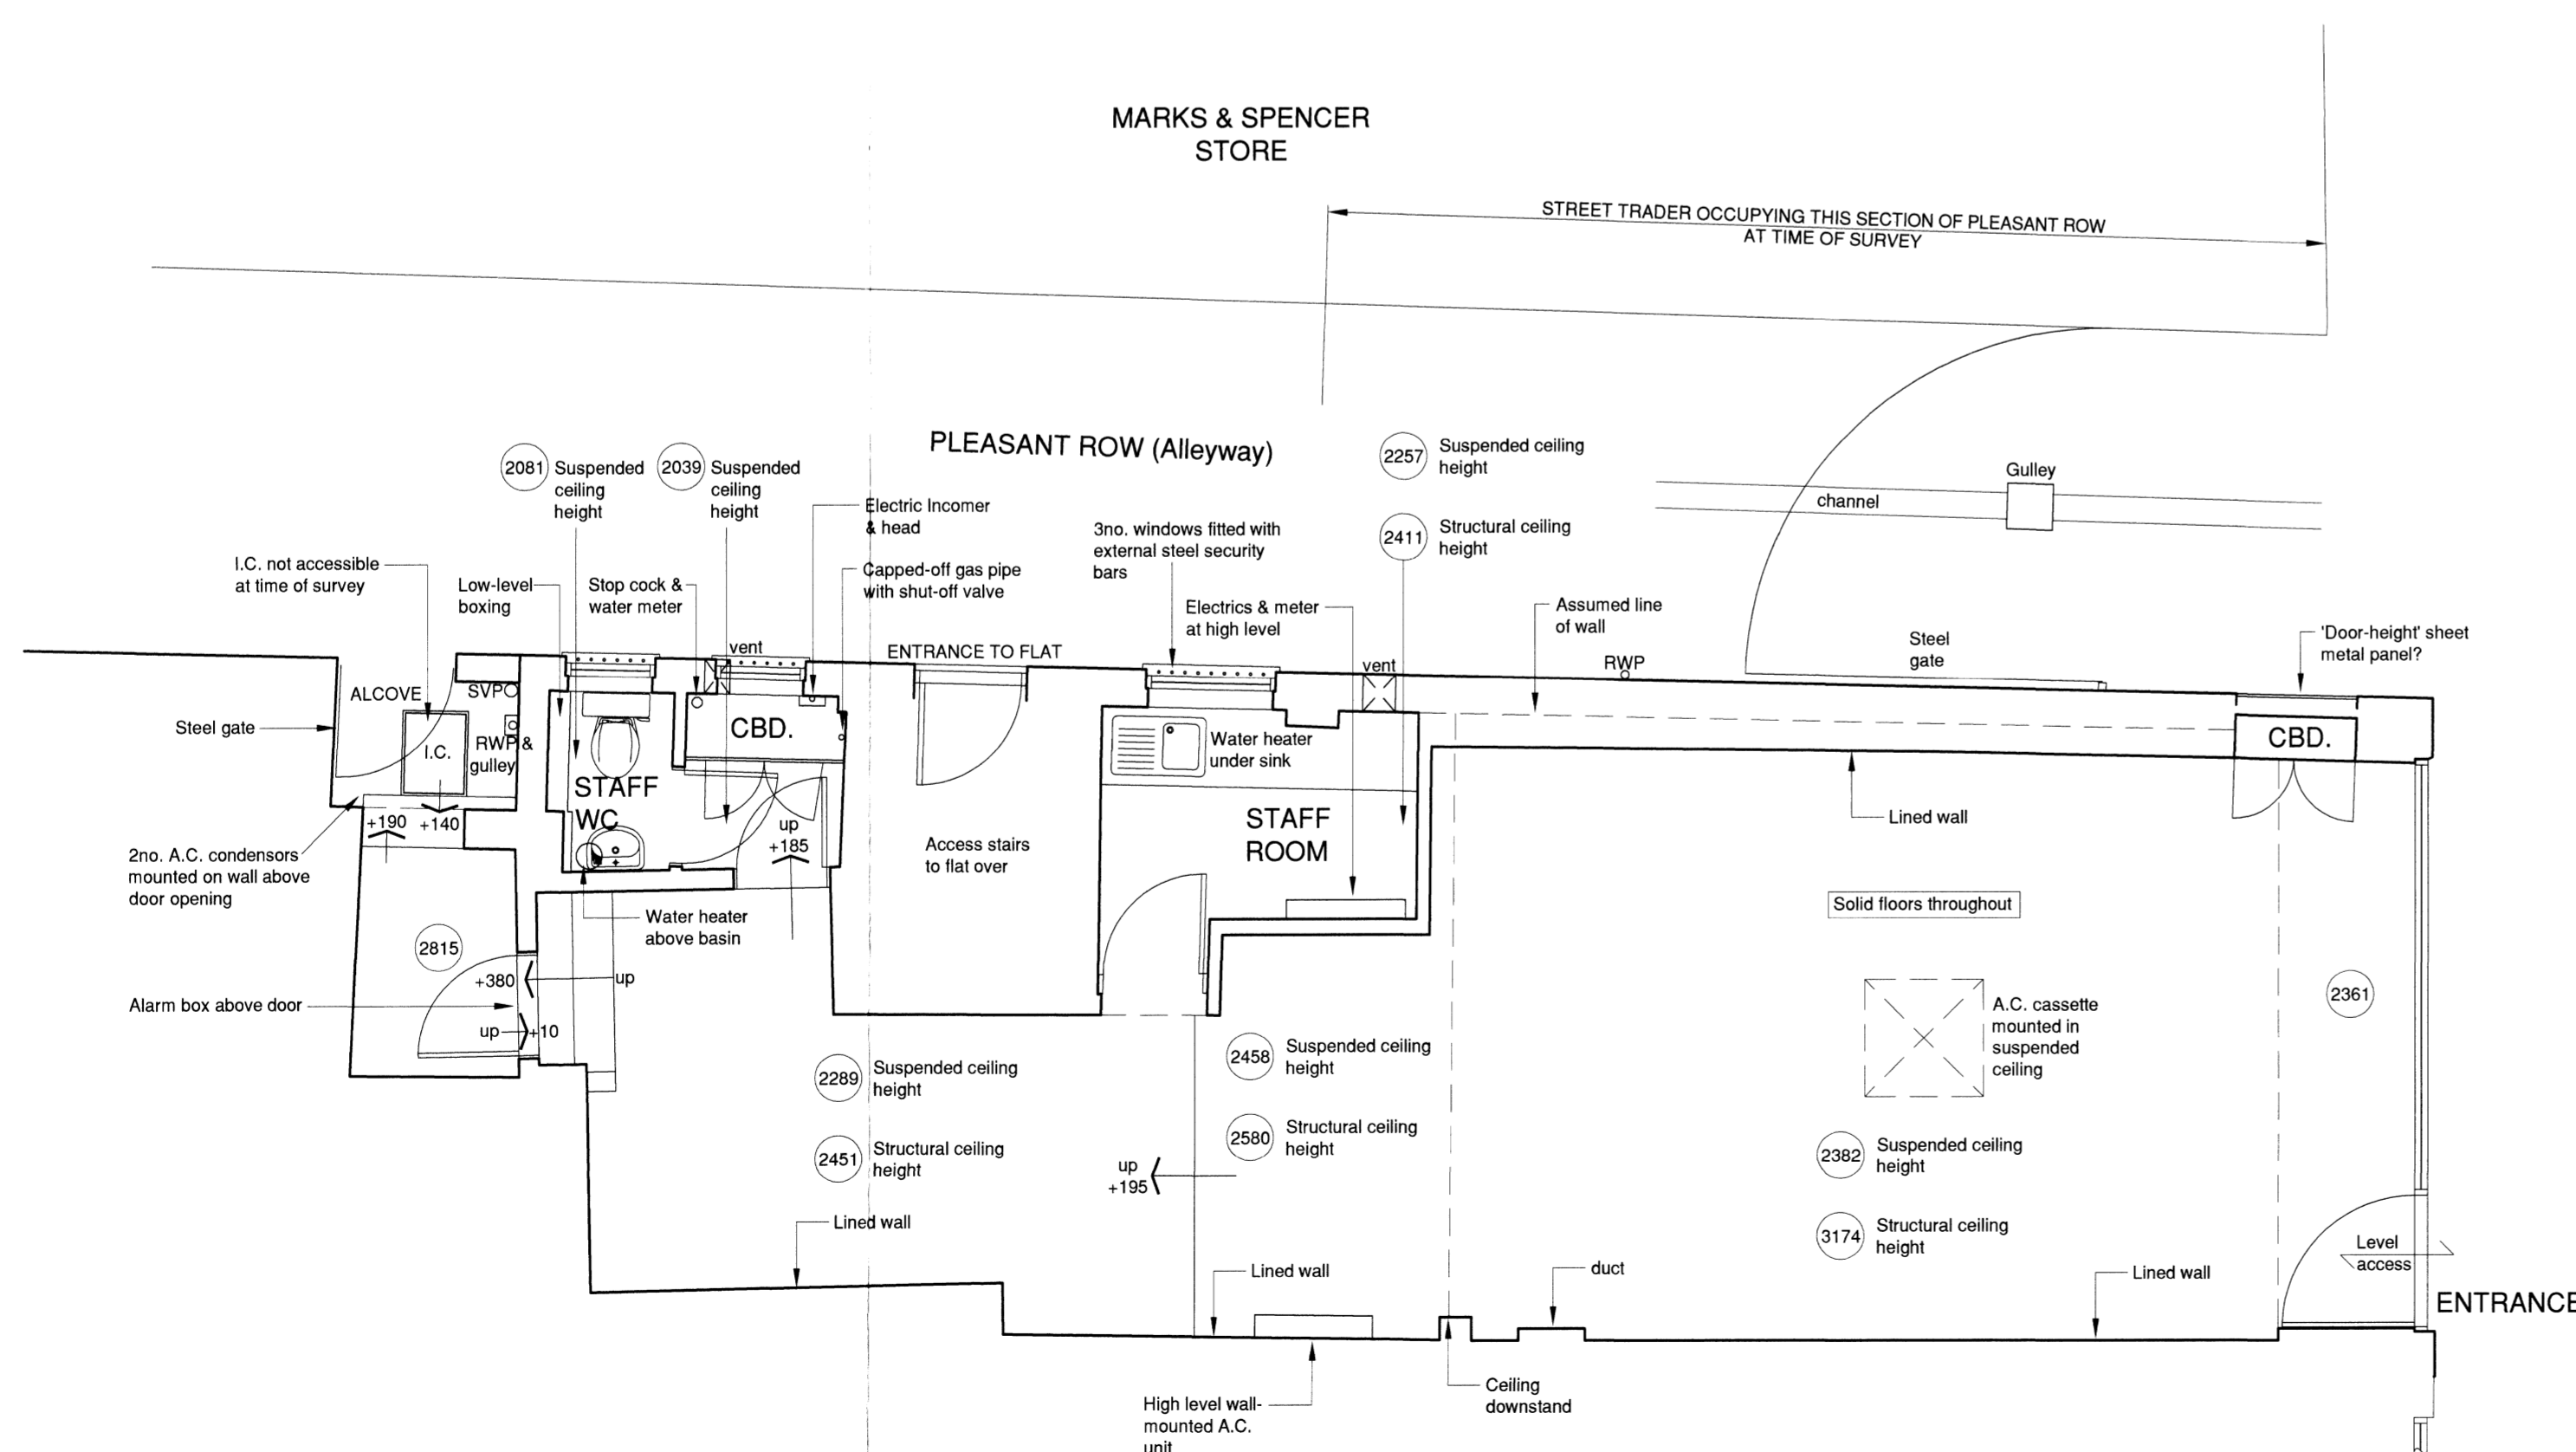

GROUND FLOOR PLAN

Revision	Date	Rev
Proposed internal shop extension added	Feb 2013	A
Elevations added & proposed internal extension removed	June 2013	B

Client		<b>CORAL</b>	
Project			
<b>141 CAMDEN HIGH STREET, LONDON. NW1 7JR</b>			
Title			
<b>SURVEY DRAWING</b>			
Scale 1:50,100 @ A1		Date JUNE 2013	
Drawn By NMP		Checked By GLS	
Dwg. No. 11/3679/01		Rev. B	
<b>Eaton Strevens Associates</b> CHARTERED SURVEYORS		129 Crossbrook Street Chesshunt, Herts EN8 8LY Tel: 01992 639782/637510 Fax: 01992 640364 Email: eatonstrevens@btclick.com	
File Path Z:\Coral\3679 - 141 Camden High Street\Drawings\Survey			

