


A. 1st and 2nd Floor Revised to 1x bed
mezzonette with floor above

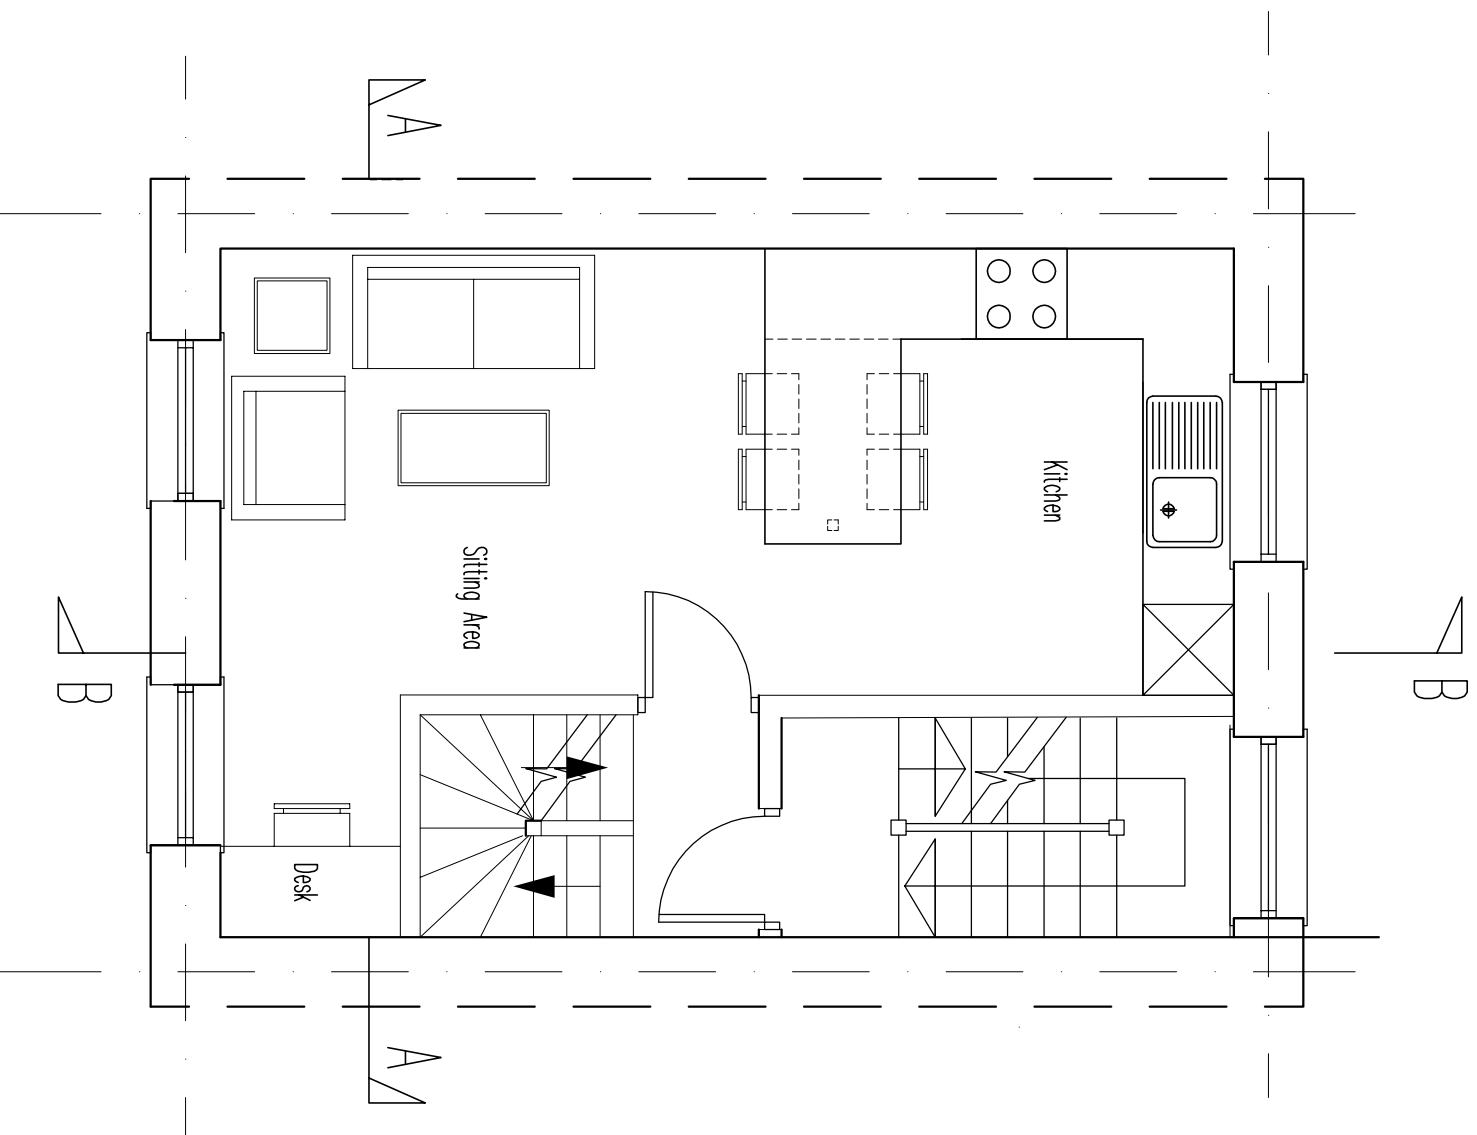

First Floor Plan as Proposed

JV ARCHITECTS

Garden Studios, 11-15 Betterton Street
Covent Garden, London WC2H 9BP
Tel: 020 7470 8873
020 8340 5665
Tel/fax: 020 8340 5661

Client:
FASTLANE PRODUCTIONS LTD

Site:
27 Tottenham Street London W1T 4RW

Drawing Title:
First Floor Plans as Proposed

Drg. No.
12/313/13

Rev.	A
------	---

Scale: 1:50

Date: June 2012

Drawn by:
PJK