


A. 1st and 2nd Floor Revised to 1bed  
mazonette with floor below

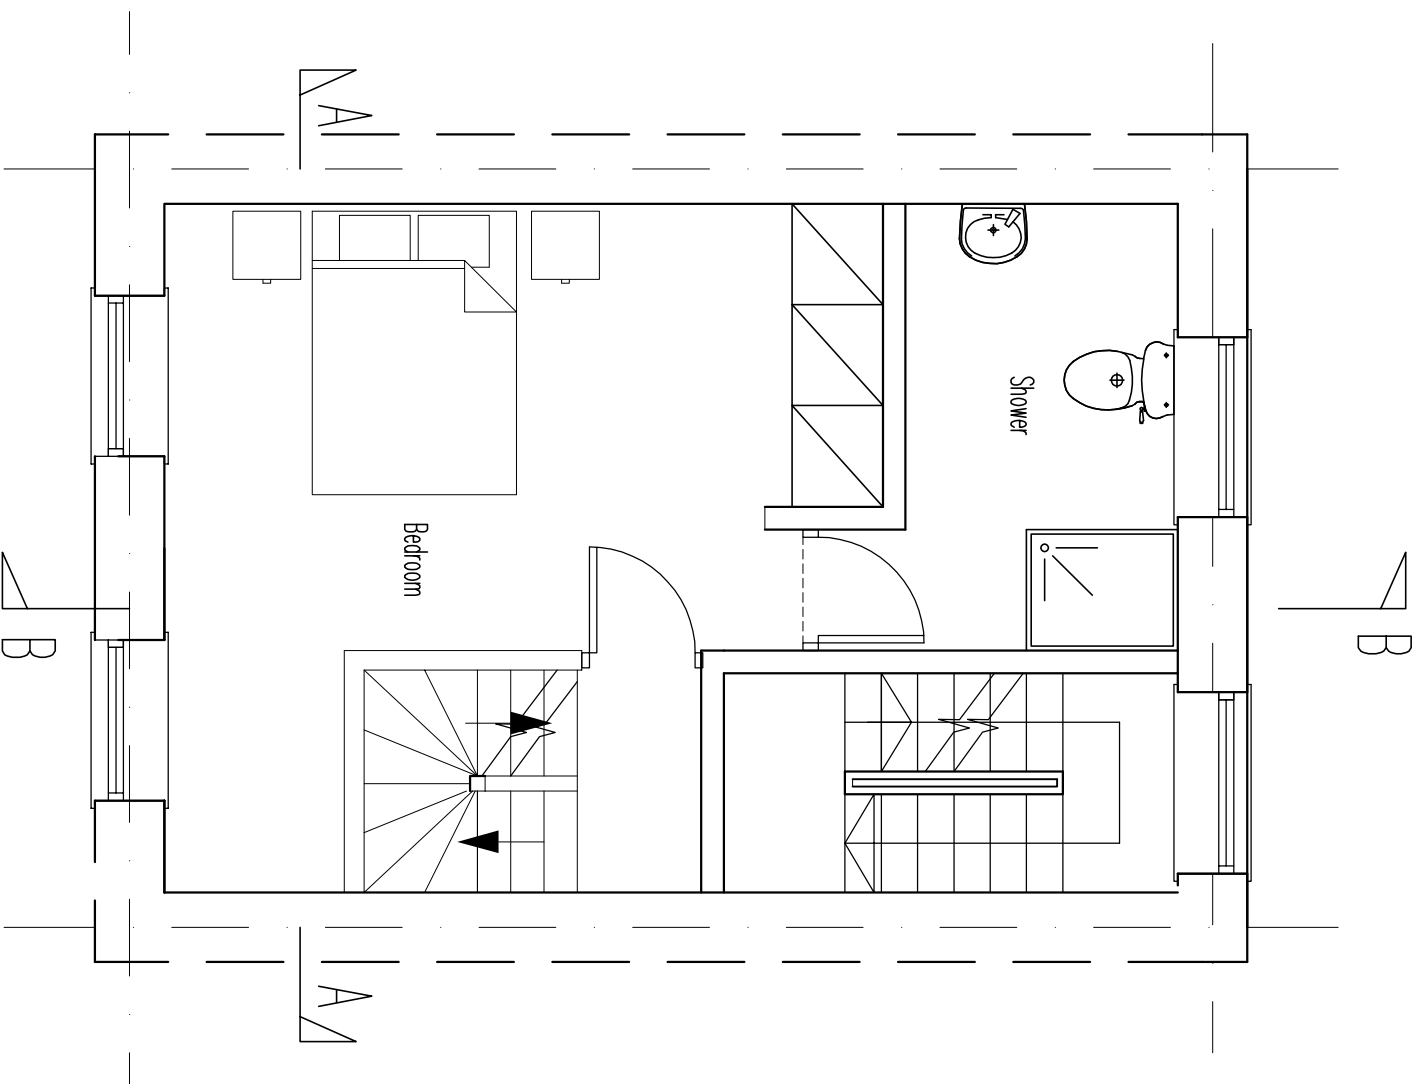

Second Floor Plan as Proposed

## JV ARCHITECTS

Garden Studios, 11-15 Betterton Street  
Covent Garden, London WC2H 9BP  
Tel: 020 7470 8873  
020 8340 5665  
Tel/fax: 020 8340 5661

Client:  
FASTLANE PRODUCTIONS LTD

Site:  
27 Tottenham Street London W1T 4RW

Drawing Title:  
Second Floor Plan as Proposed

Dwg. No. 12/313/14	Rev. A
-----------------------	-----------

Scale: 1:50

Date: June 2012

Drawn by:  
PJK