


A. 3rd and 4th Floor Revised to 1bed
mazonette with floor above

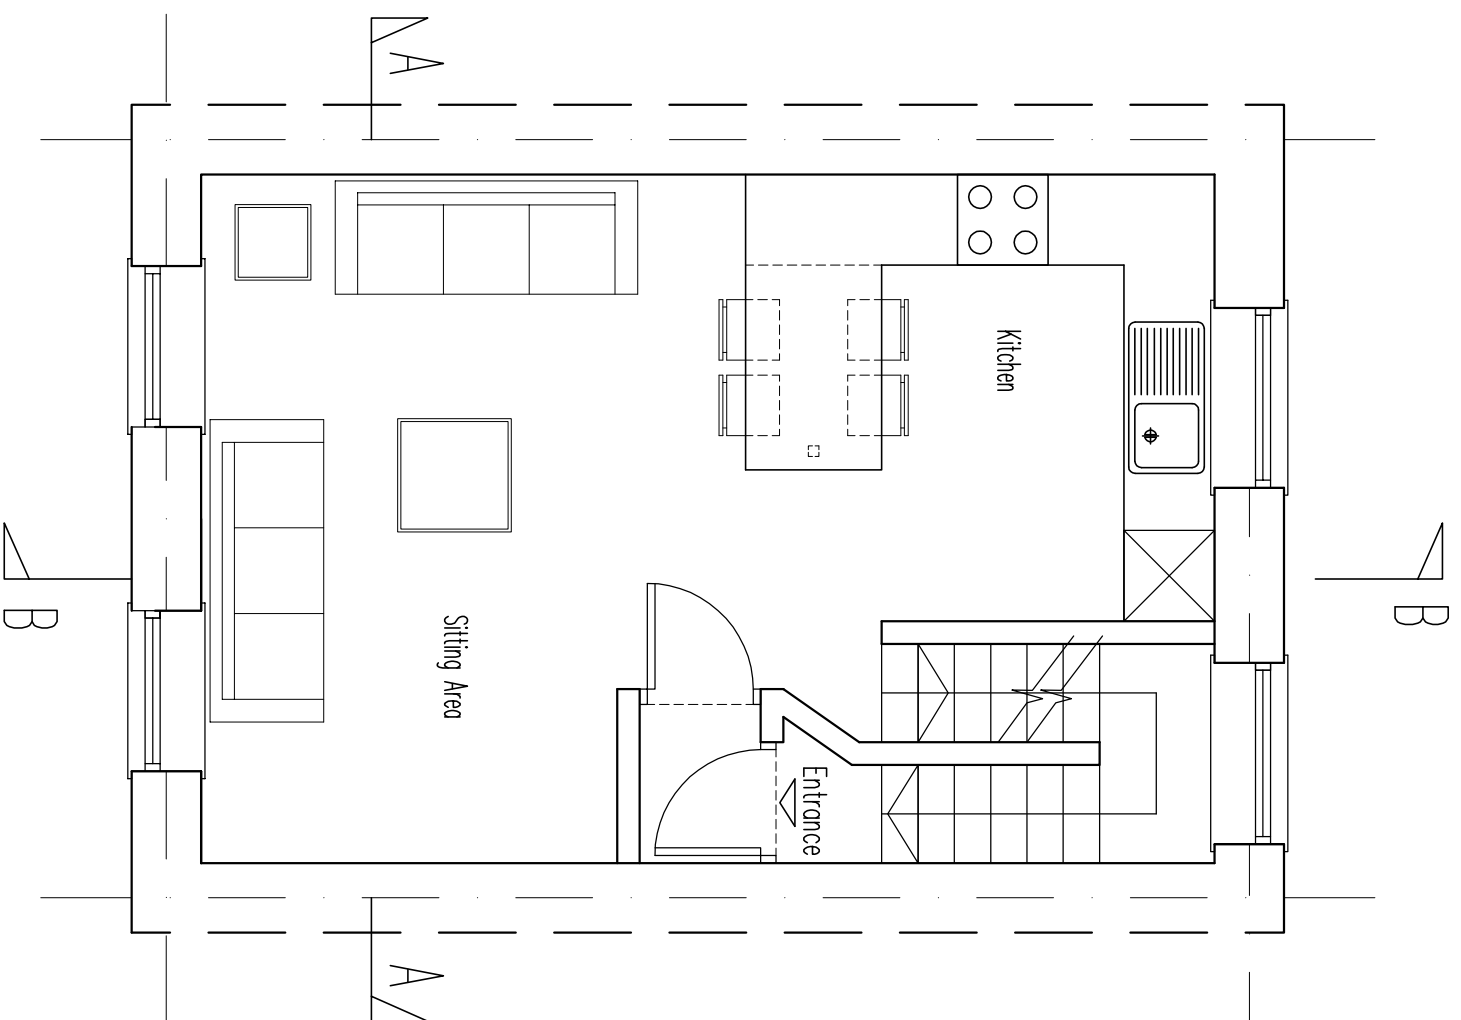

Third Floor Plan as Proposed

JV ARCHITECTS

Garden Studios, 11-15 Betterton Street
Covent Garden, London WC2H 9BP

Tel: 020 7470 8873
020 8340 5665
Tel/fax: 020 8340 5661

Client:
FASTLANE PRODUCTIONS LTD

Site:
27 Tottenham Street London W1T 4RW

Drawing Title: Basement &
Ground Floor Plans as Proposed

Dwg. No. 12/313/15	Rev. A
-----------------------	-----------

Scale: 1:50

Date: June 2012

Drawn by:
PJK