


A. 3rd and 4th Floor Revised to 1xbed
maisonette with floor below

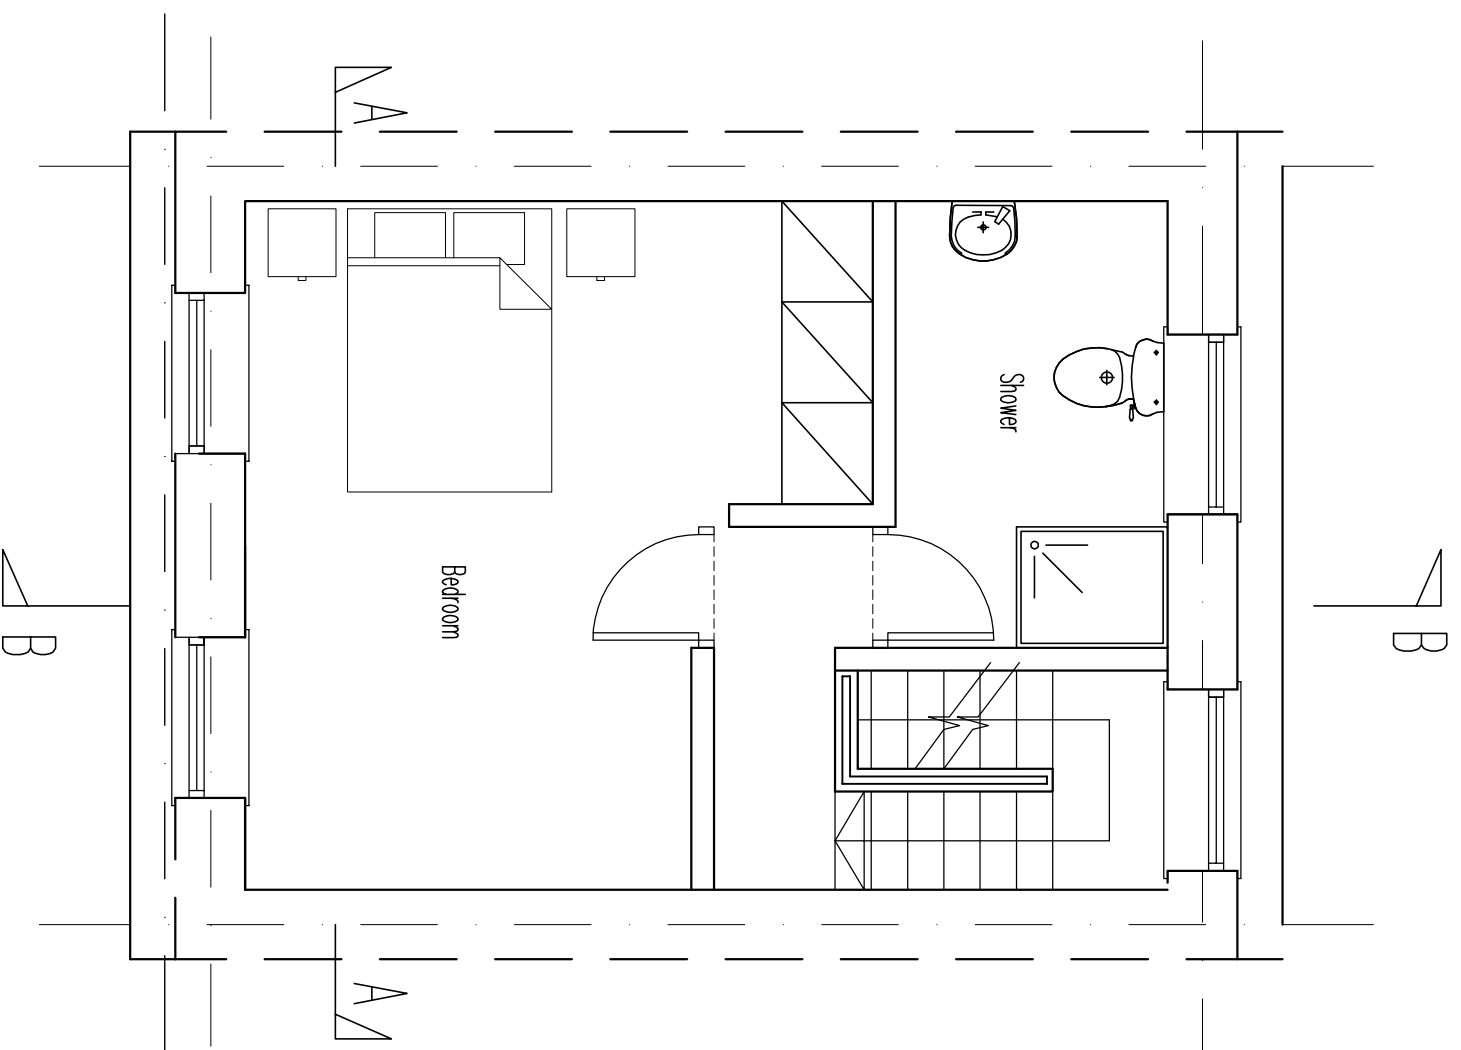

Fourth Floor Plan as Proposed

JV ARCHITECTS Garden Studios, 11-15 Betterton Street Covent Garden, London WC2H 9BP Tel: 020 7470 8873 020 8340 5665 Tel/fax: 020 8340 5661	
Client: FASTLANE PRODUCTIONS LTD	
Site: 27 Tottenham Street London W1T 4RW	
Drawing Title: Fourth Floor Plans as Proposed	
Dwg. No. 12/313/16	Rev. A
Scale: 1:50	
Date: June 2012	
Drawn by: PJK	