

Proposed roof to be constructed
of natural slate


11142
▽

8581
▽

5817
▽

2954
▽

0.00
▽

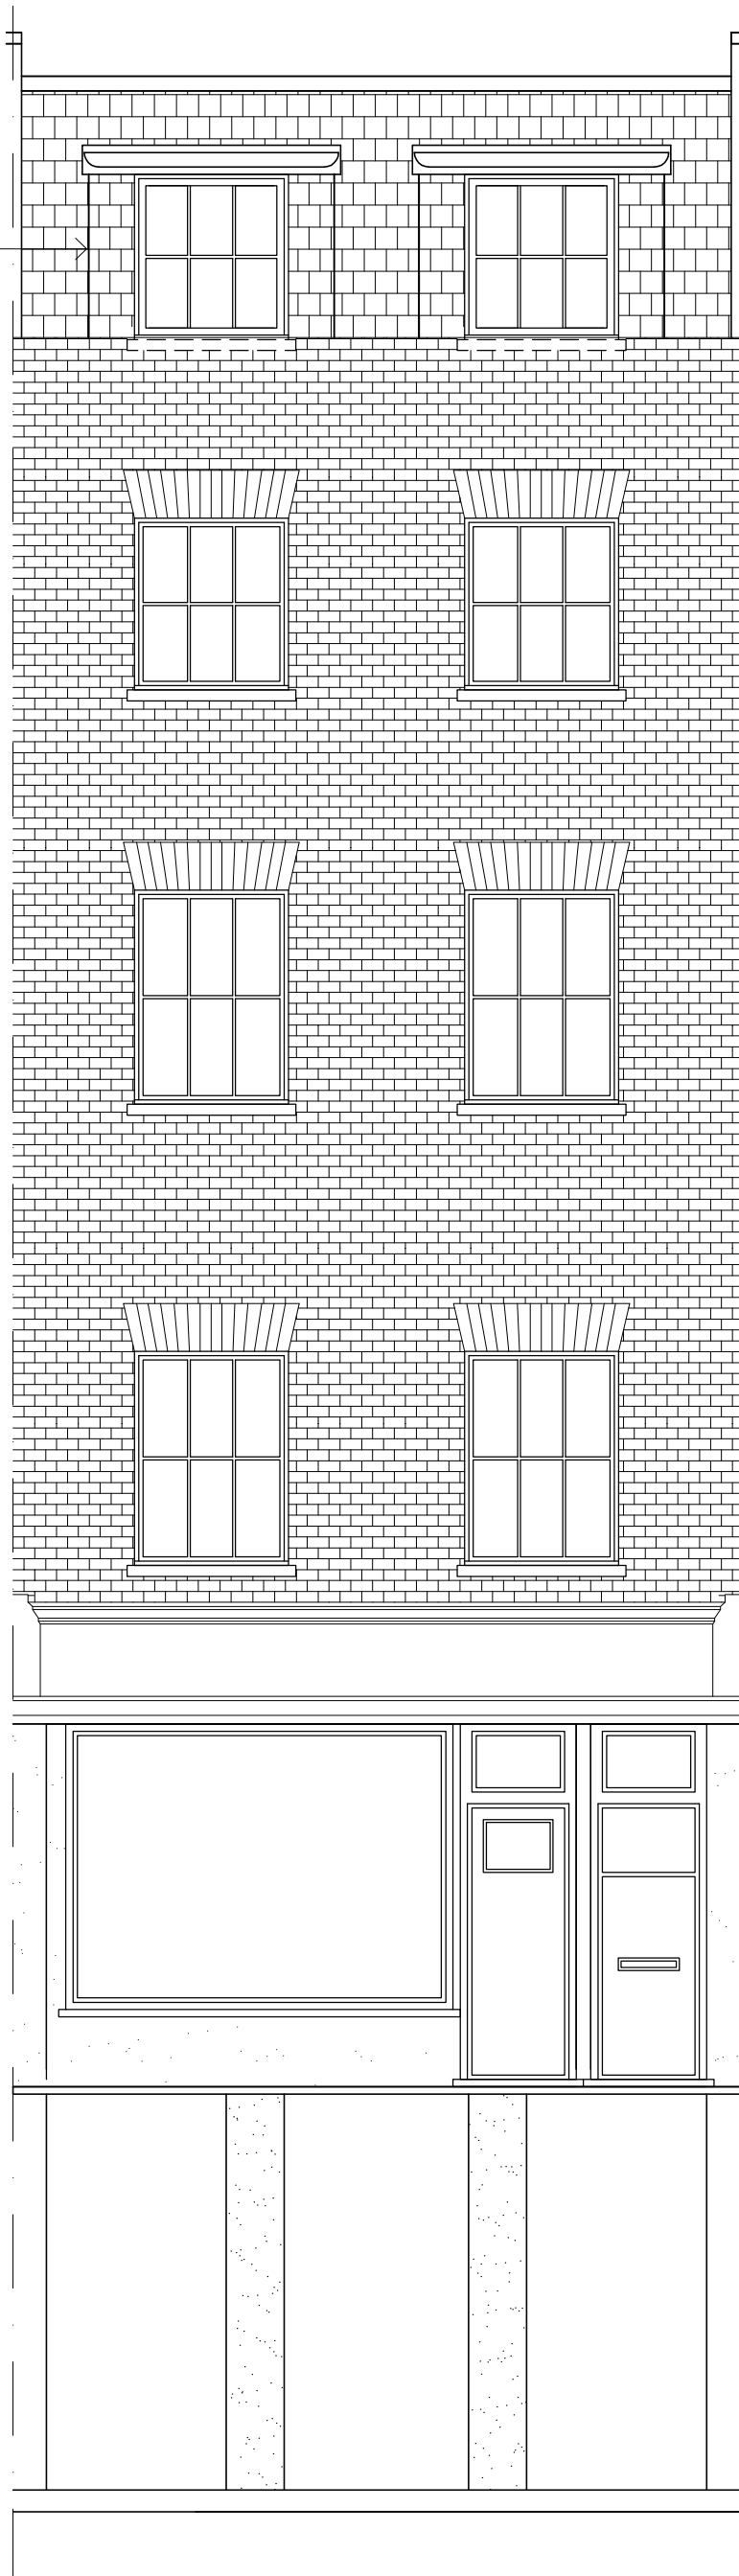

Front Elevation as Proposed
Showing Lightwell

A. Dormer Windows modified

JV ARCHITECTS

Garden Studios, 11-15 Betterton Street

Covent Garden, London WC2H 9BP

Tel: 020 7470 8873

020 8340 5665

Tel/fax: 020 8340 5661

Client:

FASTLANE PRODUCTIONS LTD

Site:

27 Tottenham Street London W1T 4RW

Drawing Title:

Front Elevation as Proposed Showing
Lightwell

Drg. No.
12/313/19

Rev.
A

Scale: 1:50

Date: July 2012

Drawn by:
PJK