


A. Staircase modified

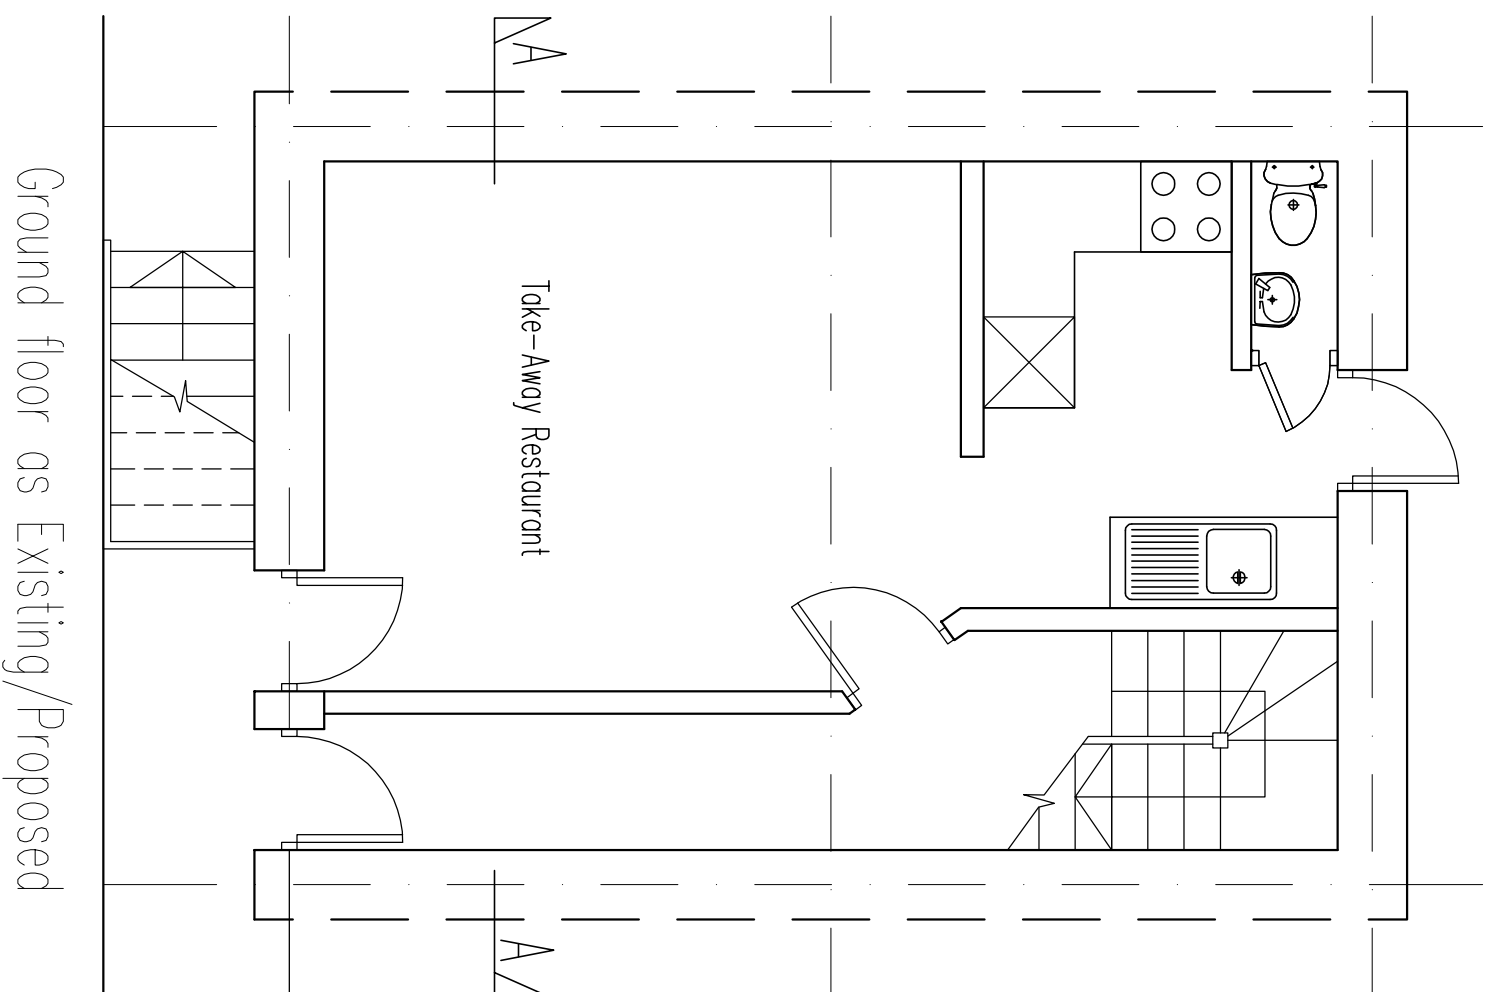

JV ARCHITECTS

Garden Studios, 11-15 Betterton Street

Covent Garden, London WC2H 9BP

Tel: 020 7470 8873

020 8340 5665

Tel/fax: 020 8340 5661

Client:

FASTLANE PRODUCTIONS LTD

Site:

27 Tottenham Street London W1T 4RW

Drawing Title:

Ground Floor Plans as Proposed

Dwg. No.

12/313/12

Rev.

A

Scale: 1:50

Date: July 2012

Drawn by:

PJK