


A. Staircase modified

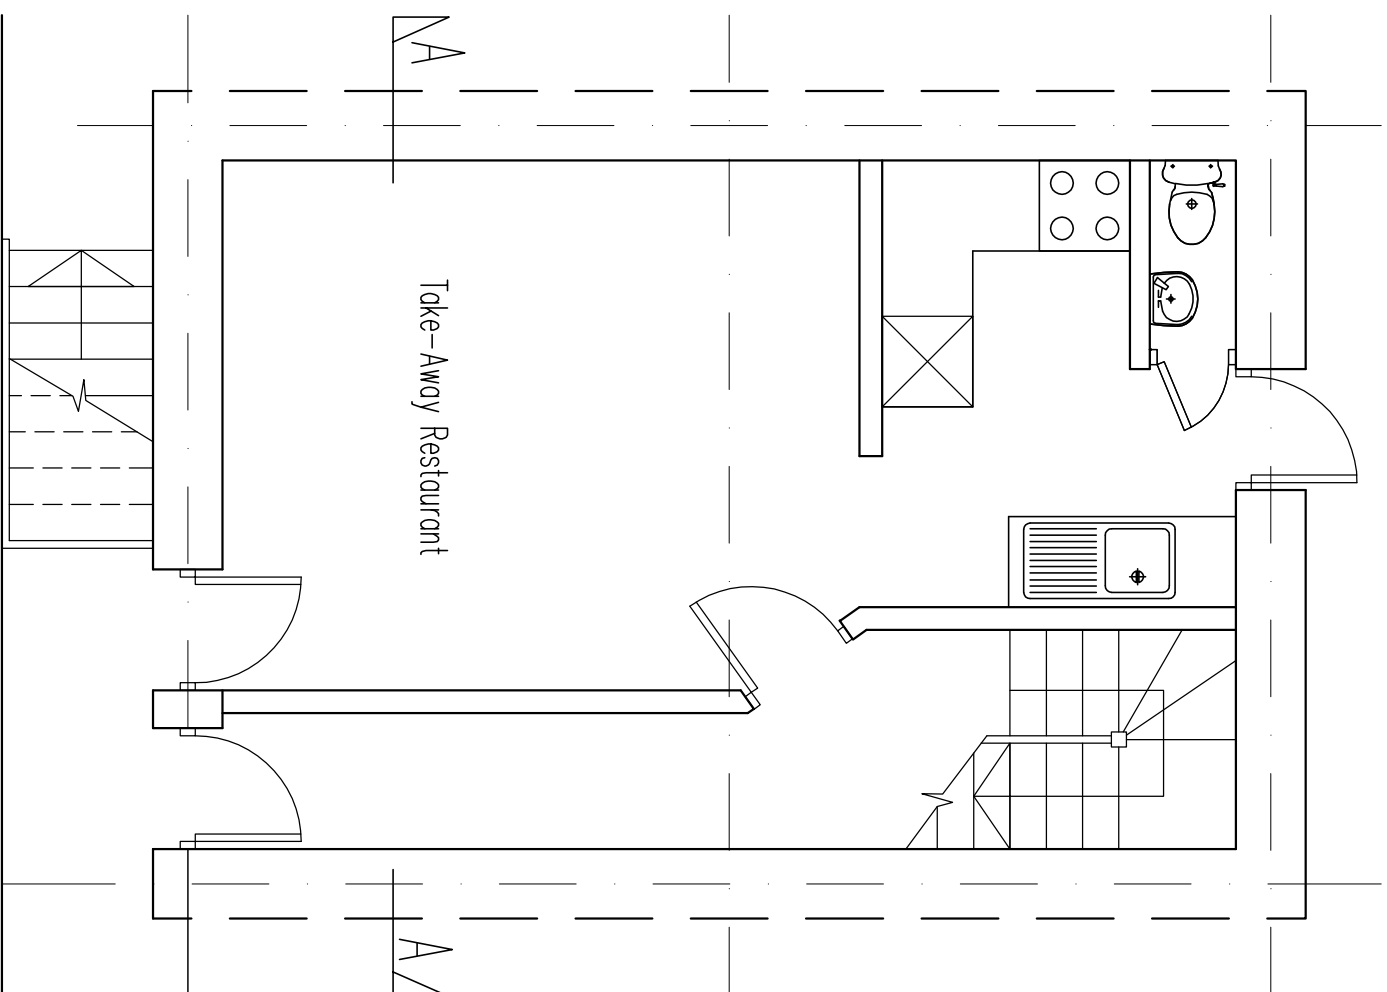

Ground floor as Existing

JV ARCHITECTS

Garden Studios, 11-15 Betterton Street
Covent Garden, London WC2H 9BP

Tel: 020 7470 8873
020 8340 5665
Tel/fax: 020 8340 5661

Client:
FASTLANE PRODUCTIONS LTD

Site:
27 Tottenham Street London W1T 4RW

Drawing Title:
Ground Floor Plans as Existing

Drg. No.	Rev.
12/313/02	A

Scale: 1:50

Date: July 2012

Drawn by:
PJK