


This drawing is copyright of Anna Williamson Architects
 Do not scale dimensions from this drawing.
 All dimensions are to be checked on site.
 Report any dimensional discrepancies, errors or omissions prior to commencing on site.

Read in conjunction with drawings P01-P06
 Structural elements shown as indicative only, to be confirmed by structural engineer



Front Elevation

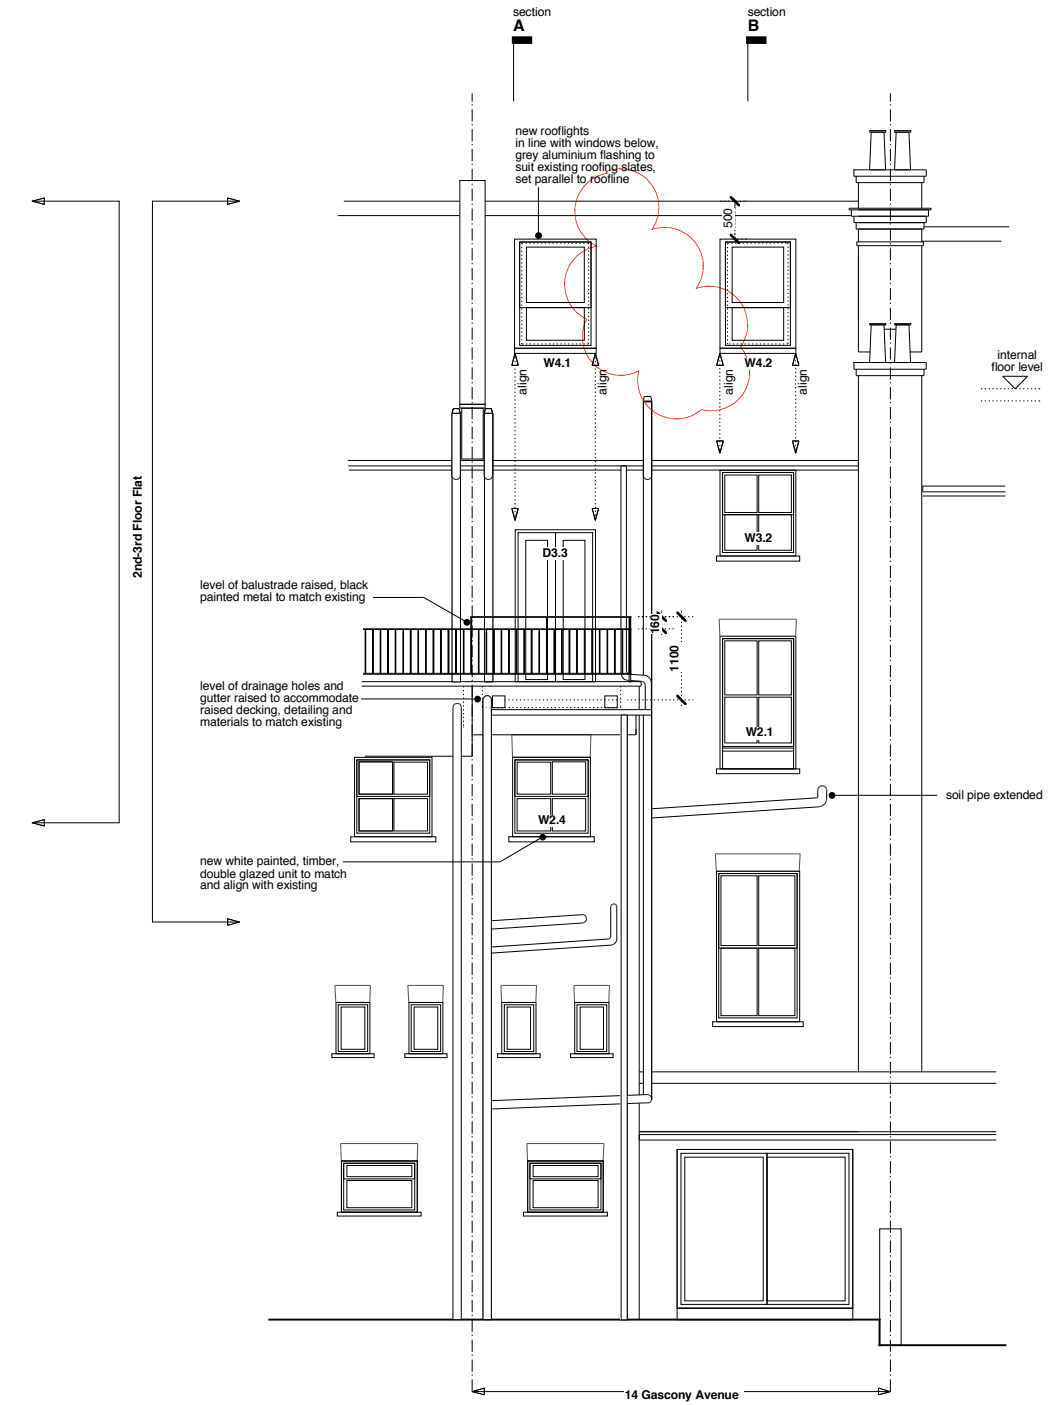

Rear Elevation

Rev	Date	Description
B	27 06 2013	Planning
A	10 06 2013	Planning

14 Gascony Avenue

Project 14 Gascony Avenue
 Drawing Number **P06** Revision **B**
 Drawing Title **General Arrangement Proposed Elevations**
 Scale 1:50 @ A1, 1:100 @ A3
 Date 05 04 2013
 Status **PLANNING**

Anna Williamson ARCHITECTS
 90 Hawtrey Road London NW3 3SS
 t 020 7586 0475 m 07967 738 992
 e anna.williamson@virgin.net