


NOTES:
NO DIMENSIONAL CHECKS HAVE BEEN MADE.
FULL MEASURED SURVEY REQUIRED.

DRAWING AND DESIGN REMAIN COPYRIGHT
OF THE AUTHOR. ACTION WILL BE
TAKEN AGAINST UNAUTHORISED USE.

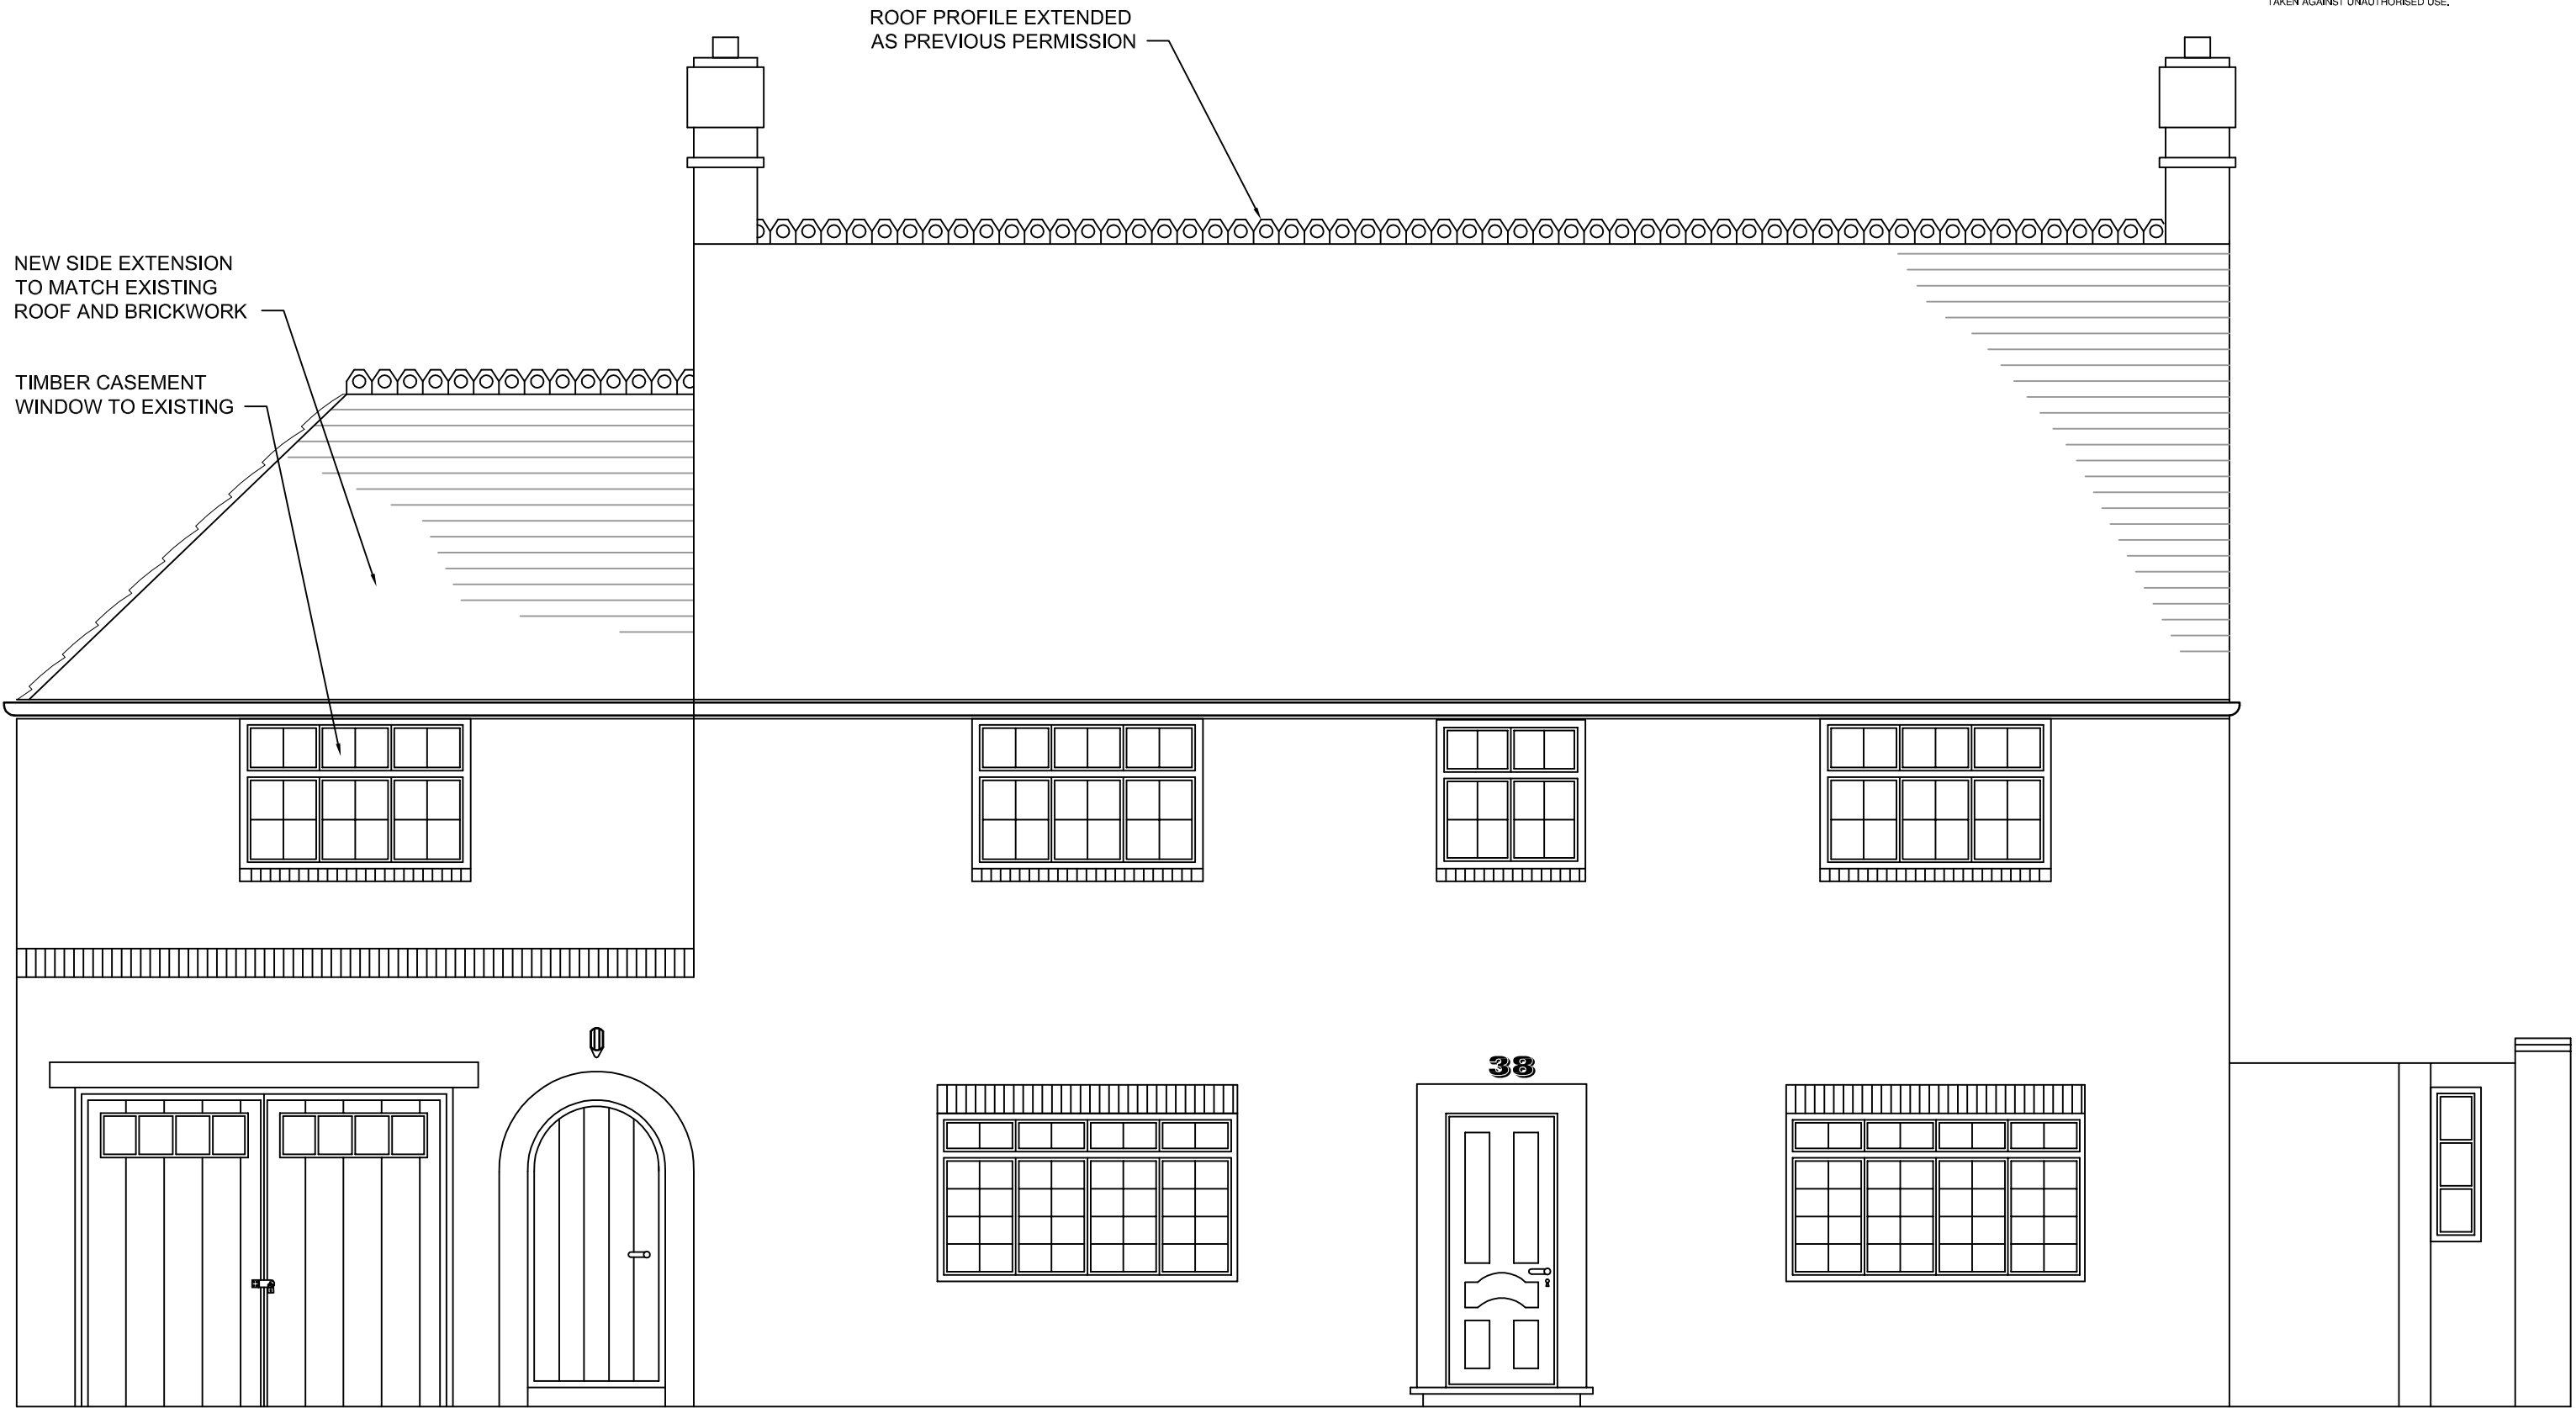

Drawing Title
Proposed Front Elevation

Project
38 Frognal Lane, Hampstead, London NW3

Scale
1:50 @A3

Drg Number
PL551

NOTES:
NO DIMENSIONAL CHECKS HAVE BEEN MADE.
FULL MEASURED SURVEY REQUIRED.

DRAWING AND DESIGN REMAIN COPYRIGHT
OF THE AUTHOR, ACTION WILL BE
TAKEN AGAINST UNAUTHORISED USE.

ROOF PROFILE EXTENDED
AS PREVIOUS PERMISSION

NEW CASEMENT
WINDOW TO EXISTING

NEW SIDE EXTENSION
TO MATCH EXISTING
ROOF AND BRICKWORK

Glazed roof

NEW TIMBER AND GLASS
CONSERVATORY

REAR ELEVATION



Drawing Title Proposed Rear Elevation	Project 38 Frognal Lane, Hampstead, London NW3	
	Scale 1:50 @A3	Drg Number PL552

NOTES:
NO DIMENSIONAL CHECKS HAVE BEEN MADE.
FULL MEASURED SURVEY REQUIRED.

DRAWING AND DESIGN REMAIN COPYRIGHT
OF THE AUTHOR. ACTION WILL BE
TAKEN AGAINST UNAUTHORISED USE.



EAST SIDE ELEVATION



Drawing Title Proposed East Elevation	Project 38 Frognal Lane, Hampstead, London NW3	
	Scale 1:50 @A3	Drg Number PL553

NOTES:
NO DIMENSIONAL CHECKS HAVE BEEN MADE.
FULL MEASURED SURVEY REQUIRED.

DRAWING AND DESIGN REMAIN COPYRIGHT
OF THE AUTHOR. ACTION WILL BE
TAKEN AGAINST UNAUTHORISED USE.



Drawing Title
Proposed West Elevation

Project 38 Frognal Lane, Hampstead, London NW3	Drg Number PL554
Scale 1:50 @A3	


NOTES:
NO DIMENSIONAL CHECKS HAVE BEEN MADE.
FULL MEASURED SURVEY REQUIRED.
DRAWING AND DESIGN REMAIN COPYRIGHT
OF THE AUTHOR. ACTION WILL BE
TAKEN AGAINST UNAUTHORISED USE.



Existing Street View Elevation



Proposed Street View Elevation

 

Drawing Title
Existing and Proposed
Street View

Project 38 Frognal Lane, Hampstead, London NW3	Drg Number PL555
Scale 1:150 @A3	

NOTES:
NO DIMENSIONAL CHECKS HAVE BEEN MADE.
FULL MEASURED SURVEY REQUIRED.
DRAWING AND DESIGN REMAIN COPYRIGHT
OF THE AUTHOR. ACTION WILL BE
TAKEN AGAINST UNAUTHORISED USE.

NEW TIMBER AND GLASS
CONSERVATORY

step down
to garden

Coal store

Fence

Drawing Title
Proposed Ground Floor Plan

Project
38 Frognal Lane, Hampstead, London NW3

Scale
1:50 @A3

Drg Number
PL556




NOTES:
NO DIMENSIONAL CHECKS HAVE BEEN MADE.
FULL MEASURED SURVEY REQUIRED.

DRAWING AND DESIGN REMAIN COPYRIGHT
OF THE AUTHOR, ACTION WILL BE
TAKEN AGAINST UNAUTHORISED USE.

ROOF OF NEW TIMBER AND
GLASS CONSERVATORY

NEW SIDE EXTENSION

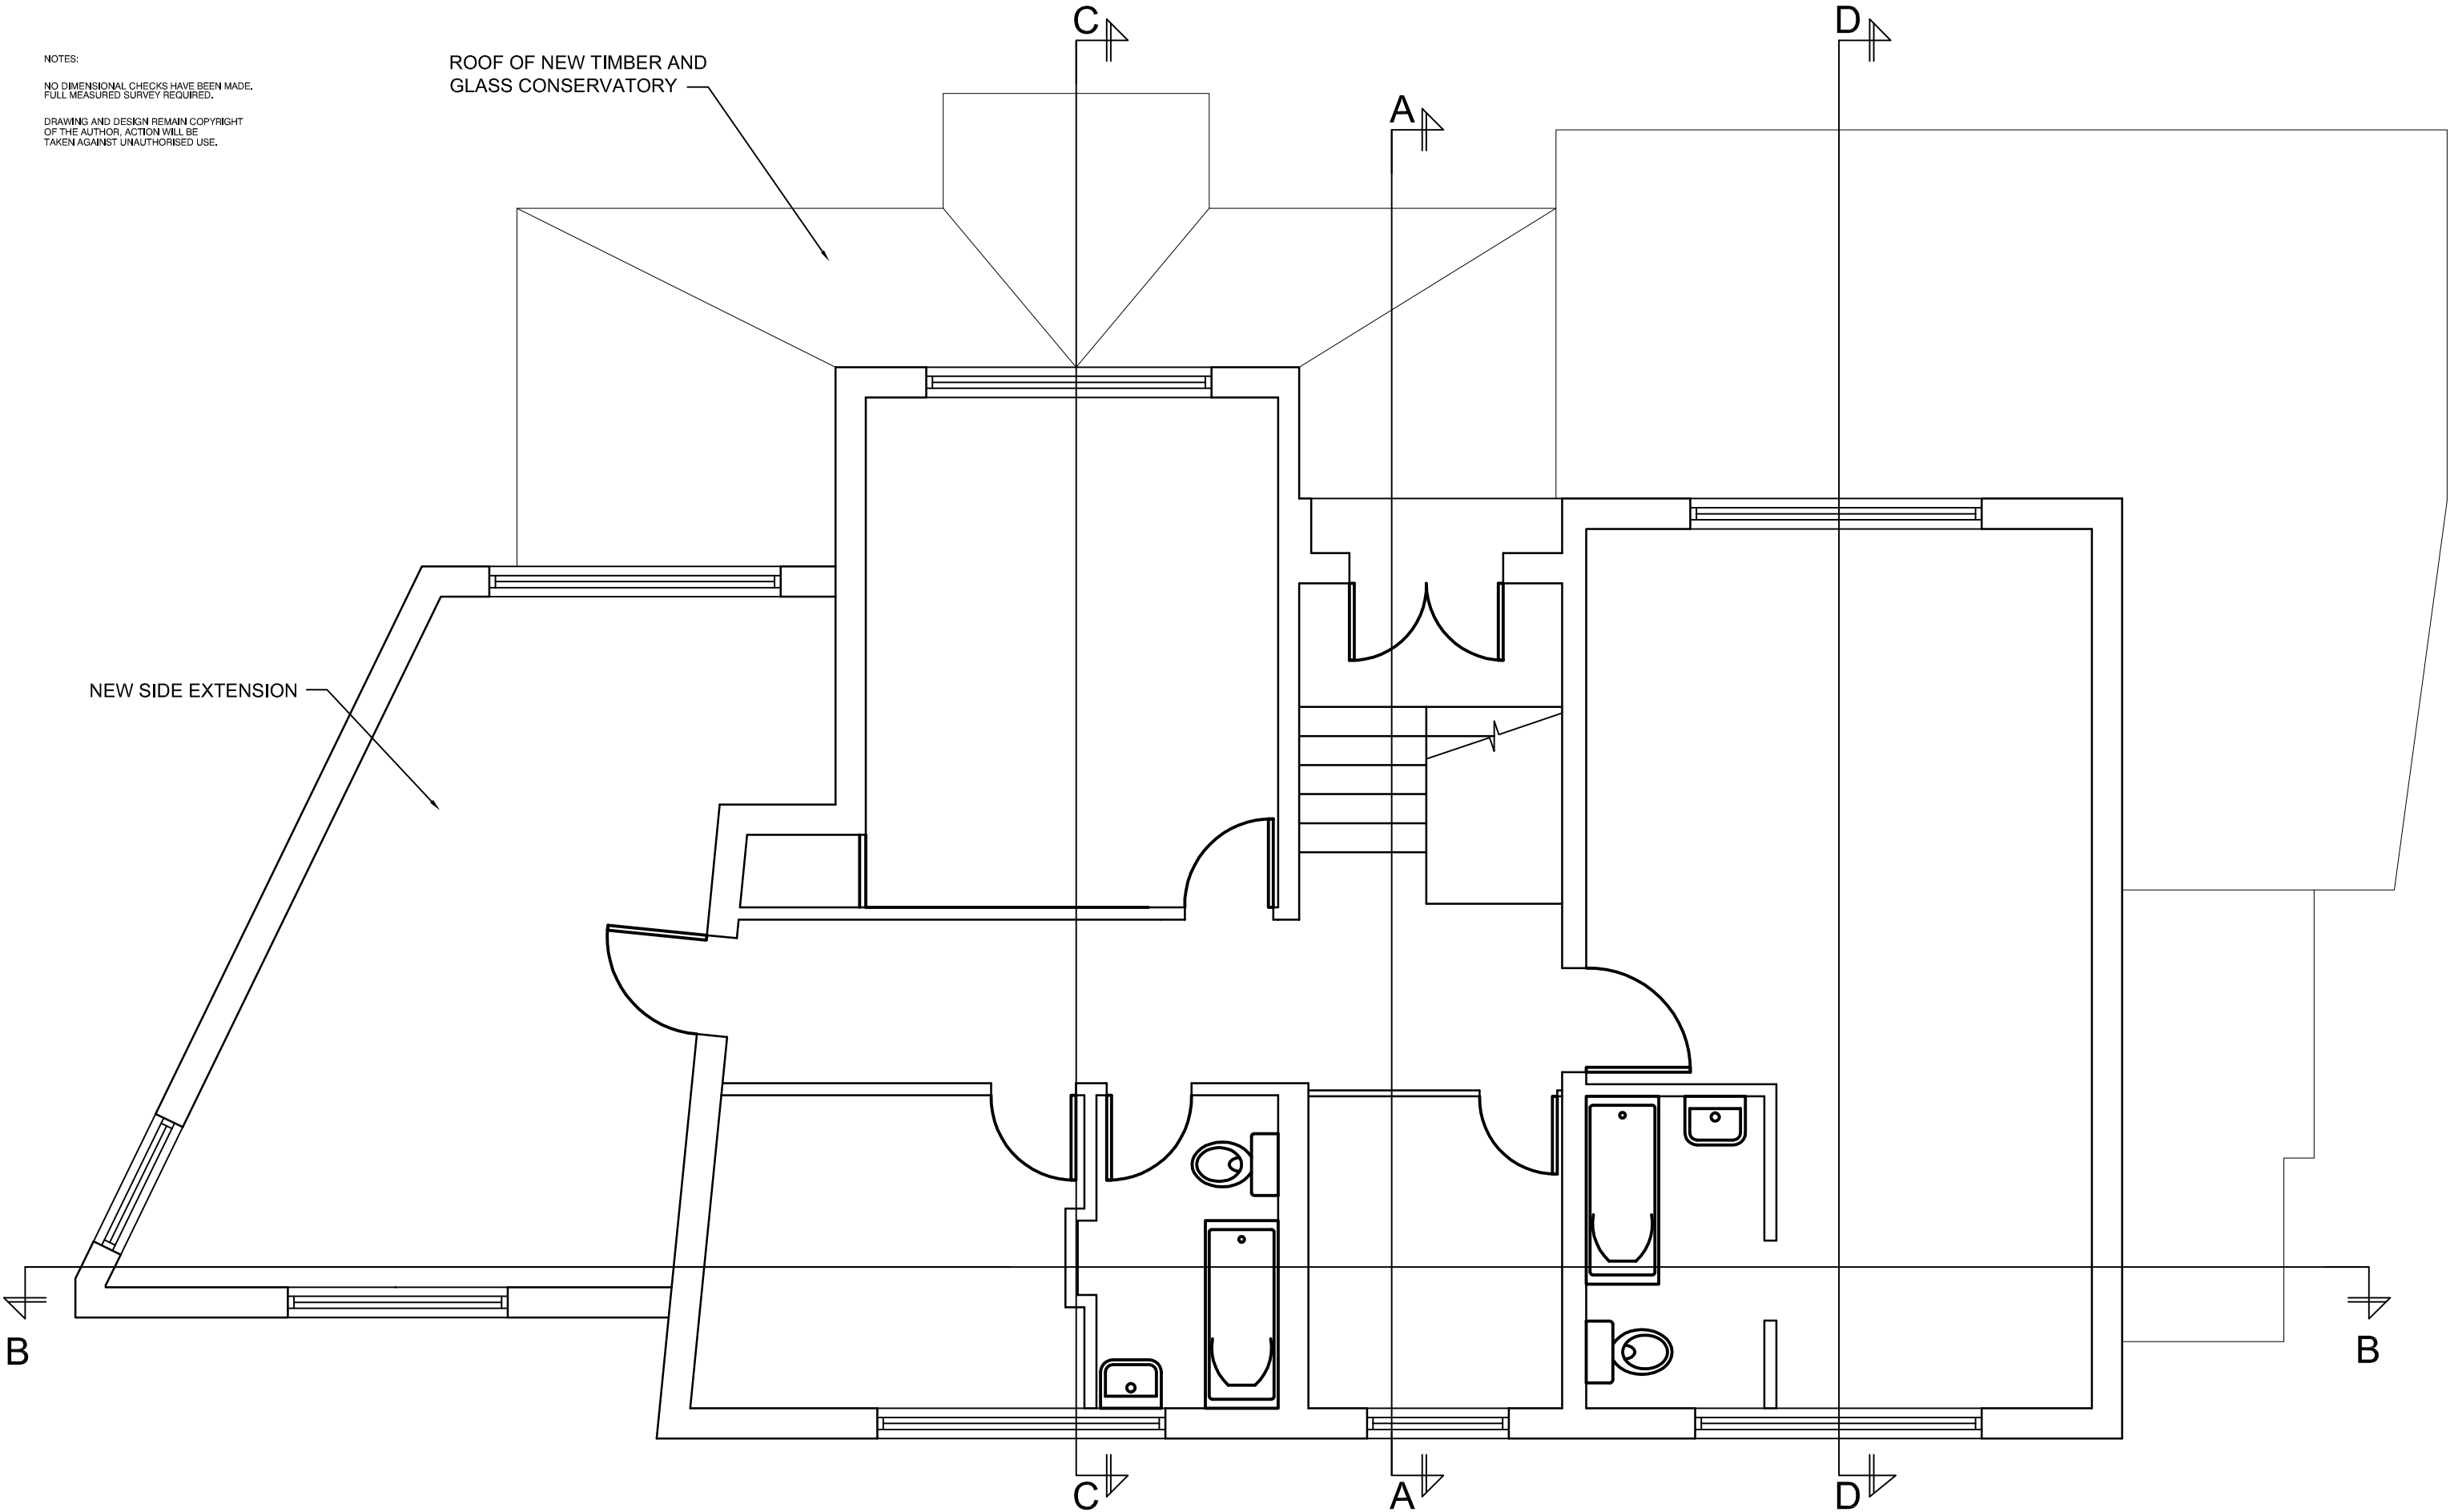


Drawing Title
Proposed First Floor Plan

Project	38 Frognal Lane, Hampstead, London NW3
Scale	1:50 @A3
Drg Number	PL557

NOTES:
NO DIMENSIONAL CHECKS HAVE BEEN MADE.
FULL MEASURED SURVEY REQUIRED.


DRAWING AND DESIGN REMAIN COPYRIGHT
OF THE AUTHOR. ACTION WILL BE
TAKEN AGAINST UNAUTHORISED USE.

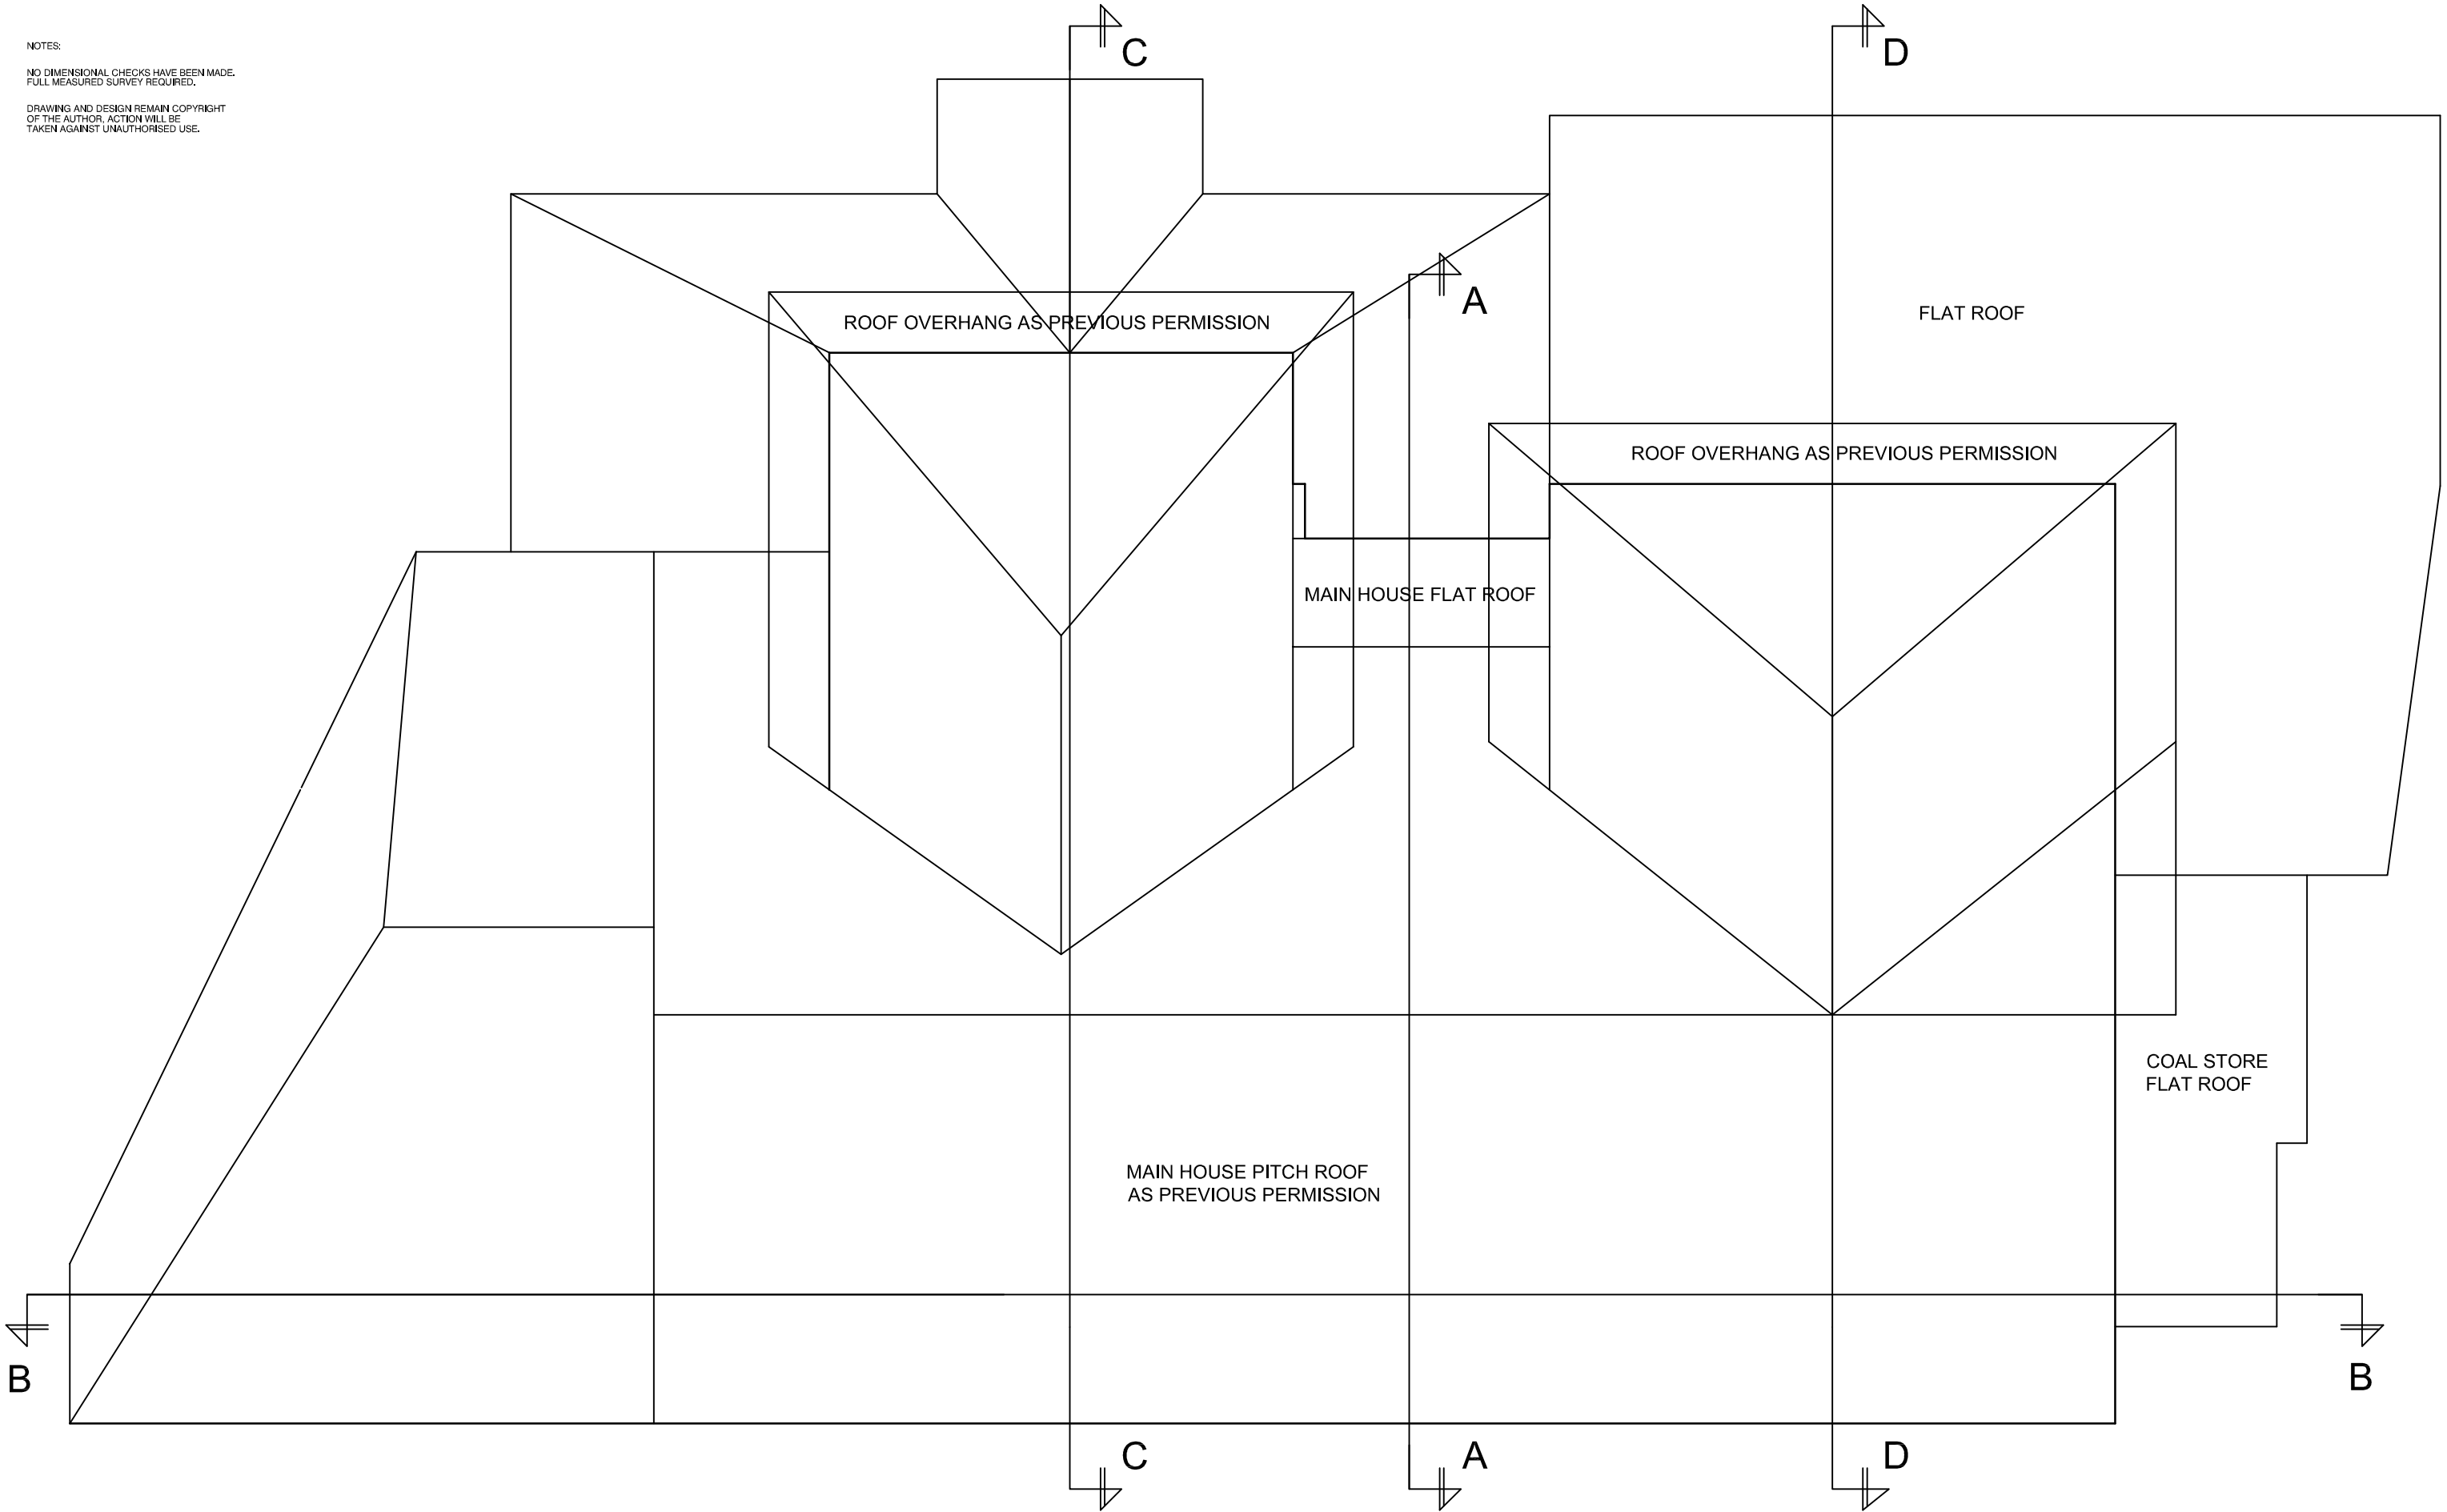


Drawing Title Proposed Roof Plan	Project 38 Frognal Lane, Hampstead, London NW3	
	Scale 1:50 @A3	Drg Number PL558

NOTES:
NO DIMENSIONAL CHECKS HAVE BEEN MADE.
FULL MEASURED SURVEY REQUIRED.

DRAWINGS AND DESIGN REMAIN COPYRIGHT
OF THE AUTHOR. ACTION WILL BE
TAKEN AGAINST UNAUTHORISED USE.

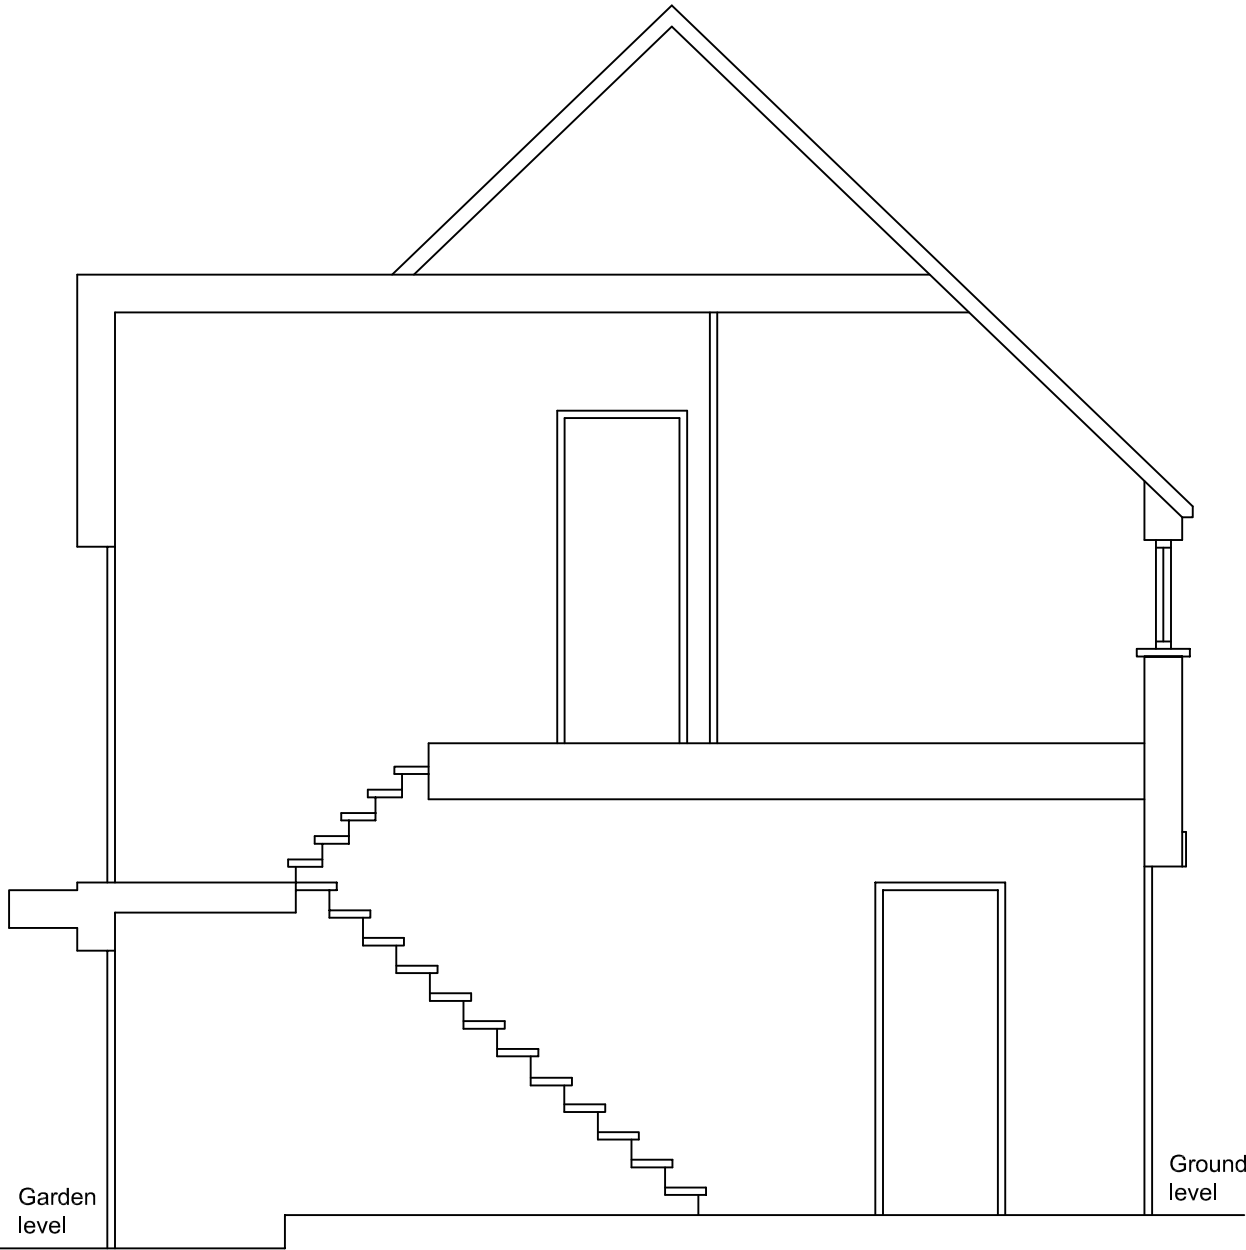

EXISTING SECTION A-A

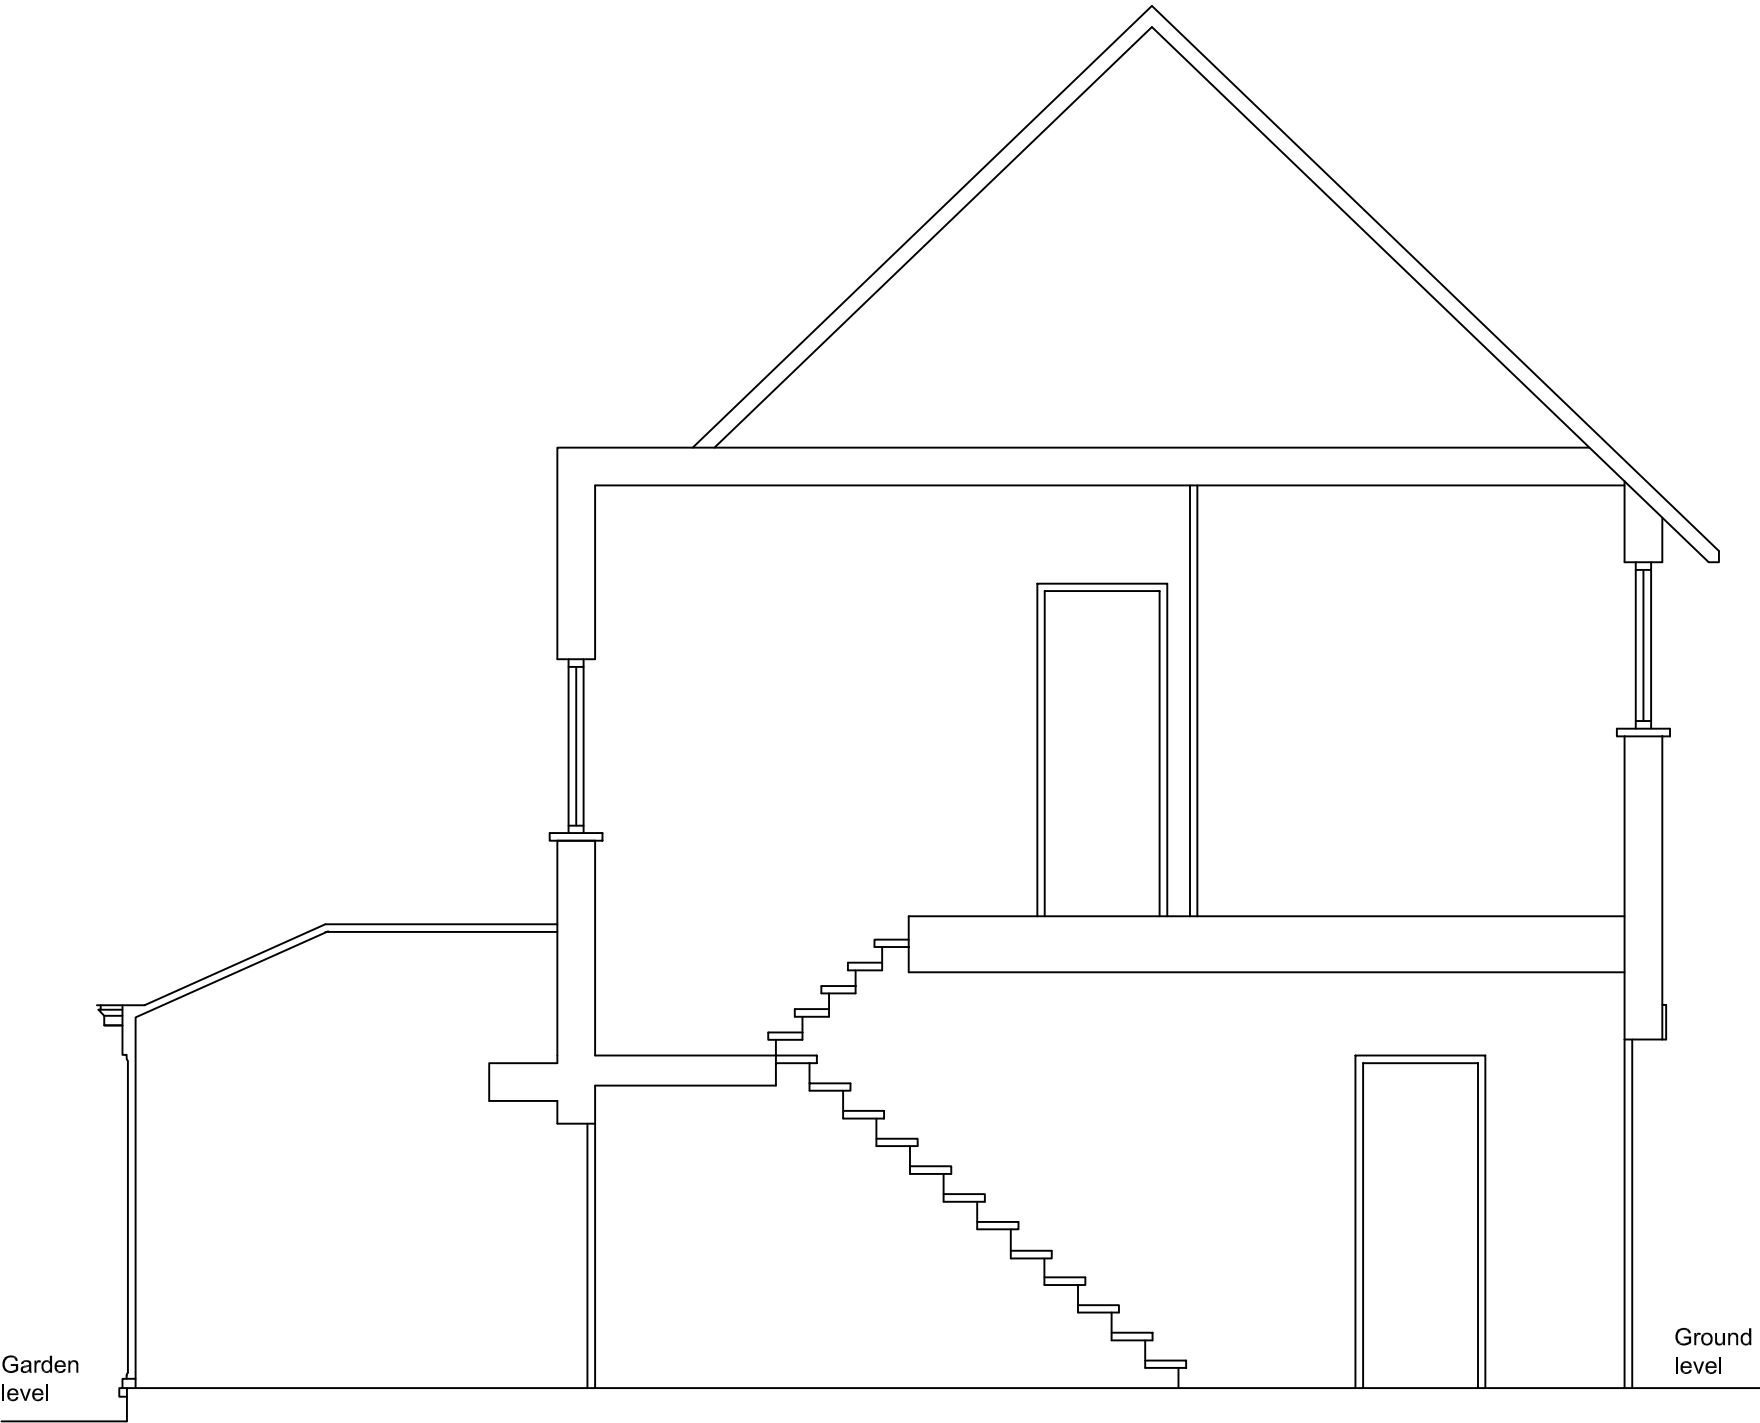


PROPOSED SECTION A-A



Drawing Title Section A-A	Project 38 Frognal Lane, Hampstead, London NW3	
	Scale 1:50 @A3	Drg Number PL559

NOTES:
NO DIMENSIONAL CHECKS HAVE BEEN MADE.
FULL MEASURED SURVEY REQUIRED.

DRAWINGS AND DESIGN REMAIN COPYRIGHT
OF THE AUTHOR. ACTION WILL BE
TAKEN AGAINST UNAUTHORISED USE.

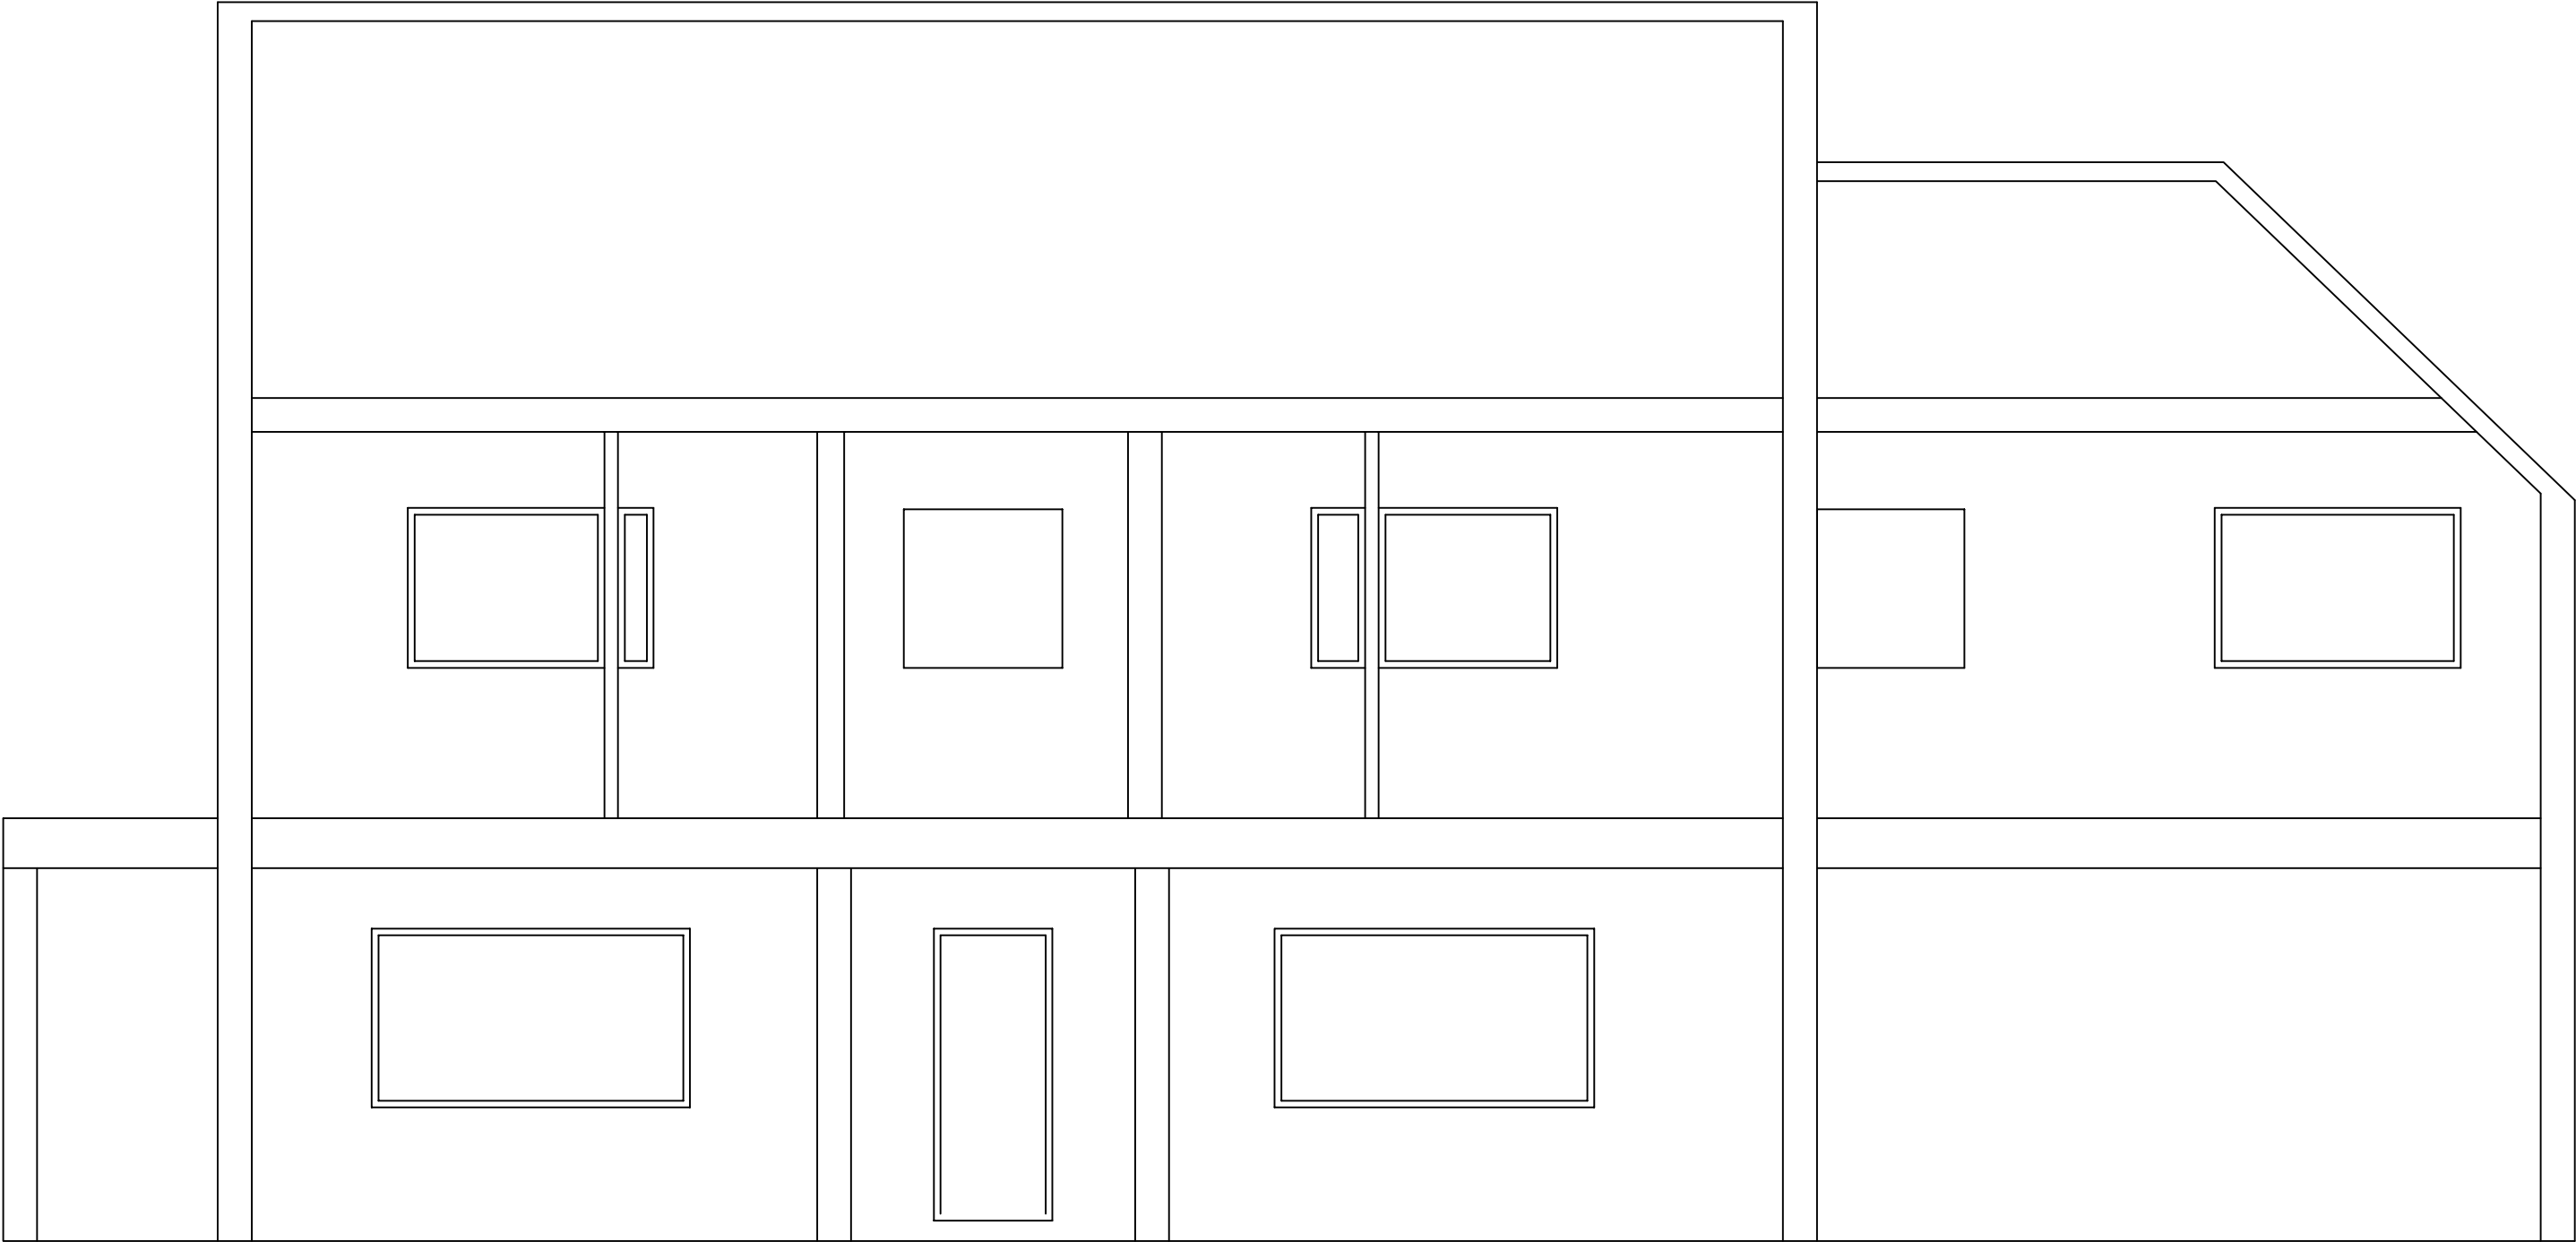


PROPOSED SECTION B-B



Drawing Title Proposed Section B-B	Project 38 Frognal Lane, Hampstead, London NW3	
	Scale 1:50 @A3	Drg Number PL560

NOTES:
NO DIMENSIONAL CHECKS HAVE BEEN MADE.
FULL MEASURED SURVEY REQUIRED.

DRAWING AND DESIGN REMAIN COPYRIGHT
OF THE AUTHOR. ACTION WILL BE
TAKEN AGAINST UNAUTHORISED USE.

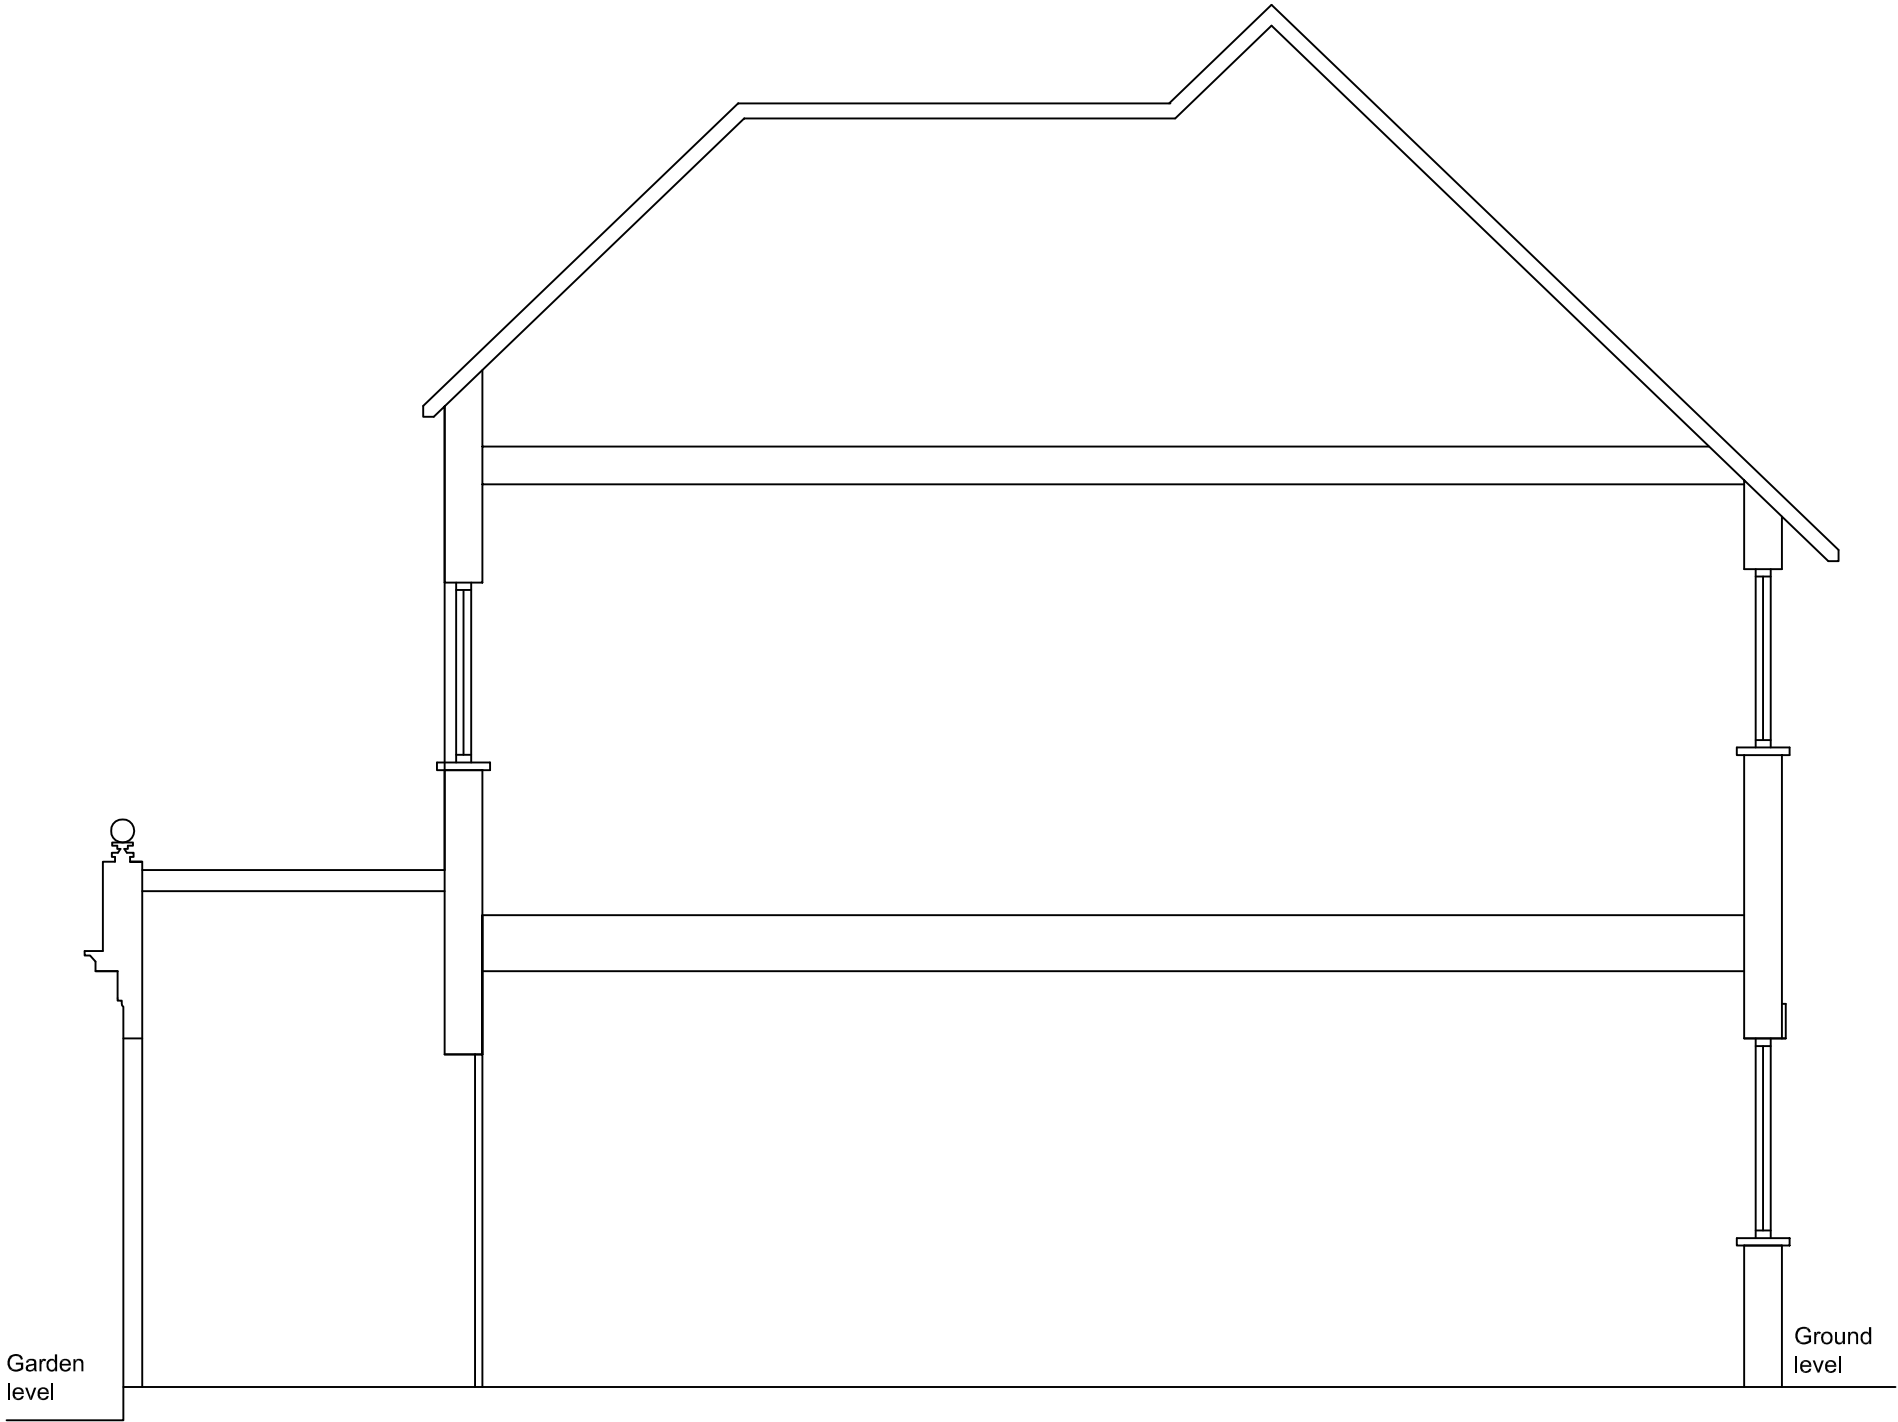


PROPOSED SECTION C-C



Drawing Title Proposed Section C-C	Project 38 Frognal Lane, Hampstead, London NW3	
	Scale 1:50 @A3	Drg Number PL561

NOTES:
NO DIMENSIONAL CHECKS HAVE BEEN MADE.
FULL MEASURED SURVEY REQUIRED.

DRAWING AND DESIGN REMAIN COPYRIGHT
OF THE AUTHOR. ACTION WILL BE
TAKEN AGAINST UNAUTHORISED USE.

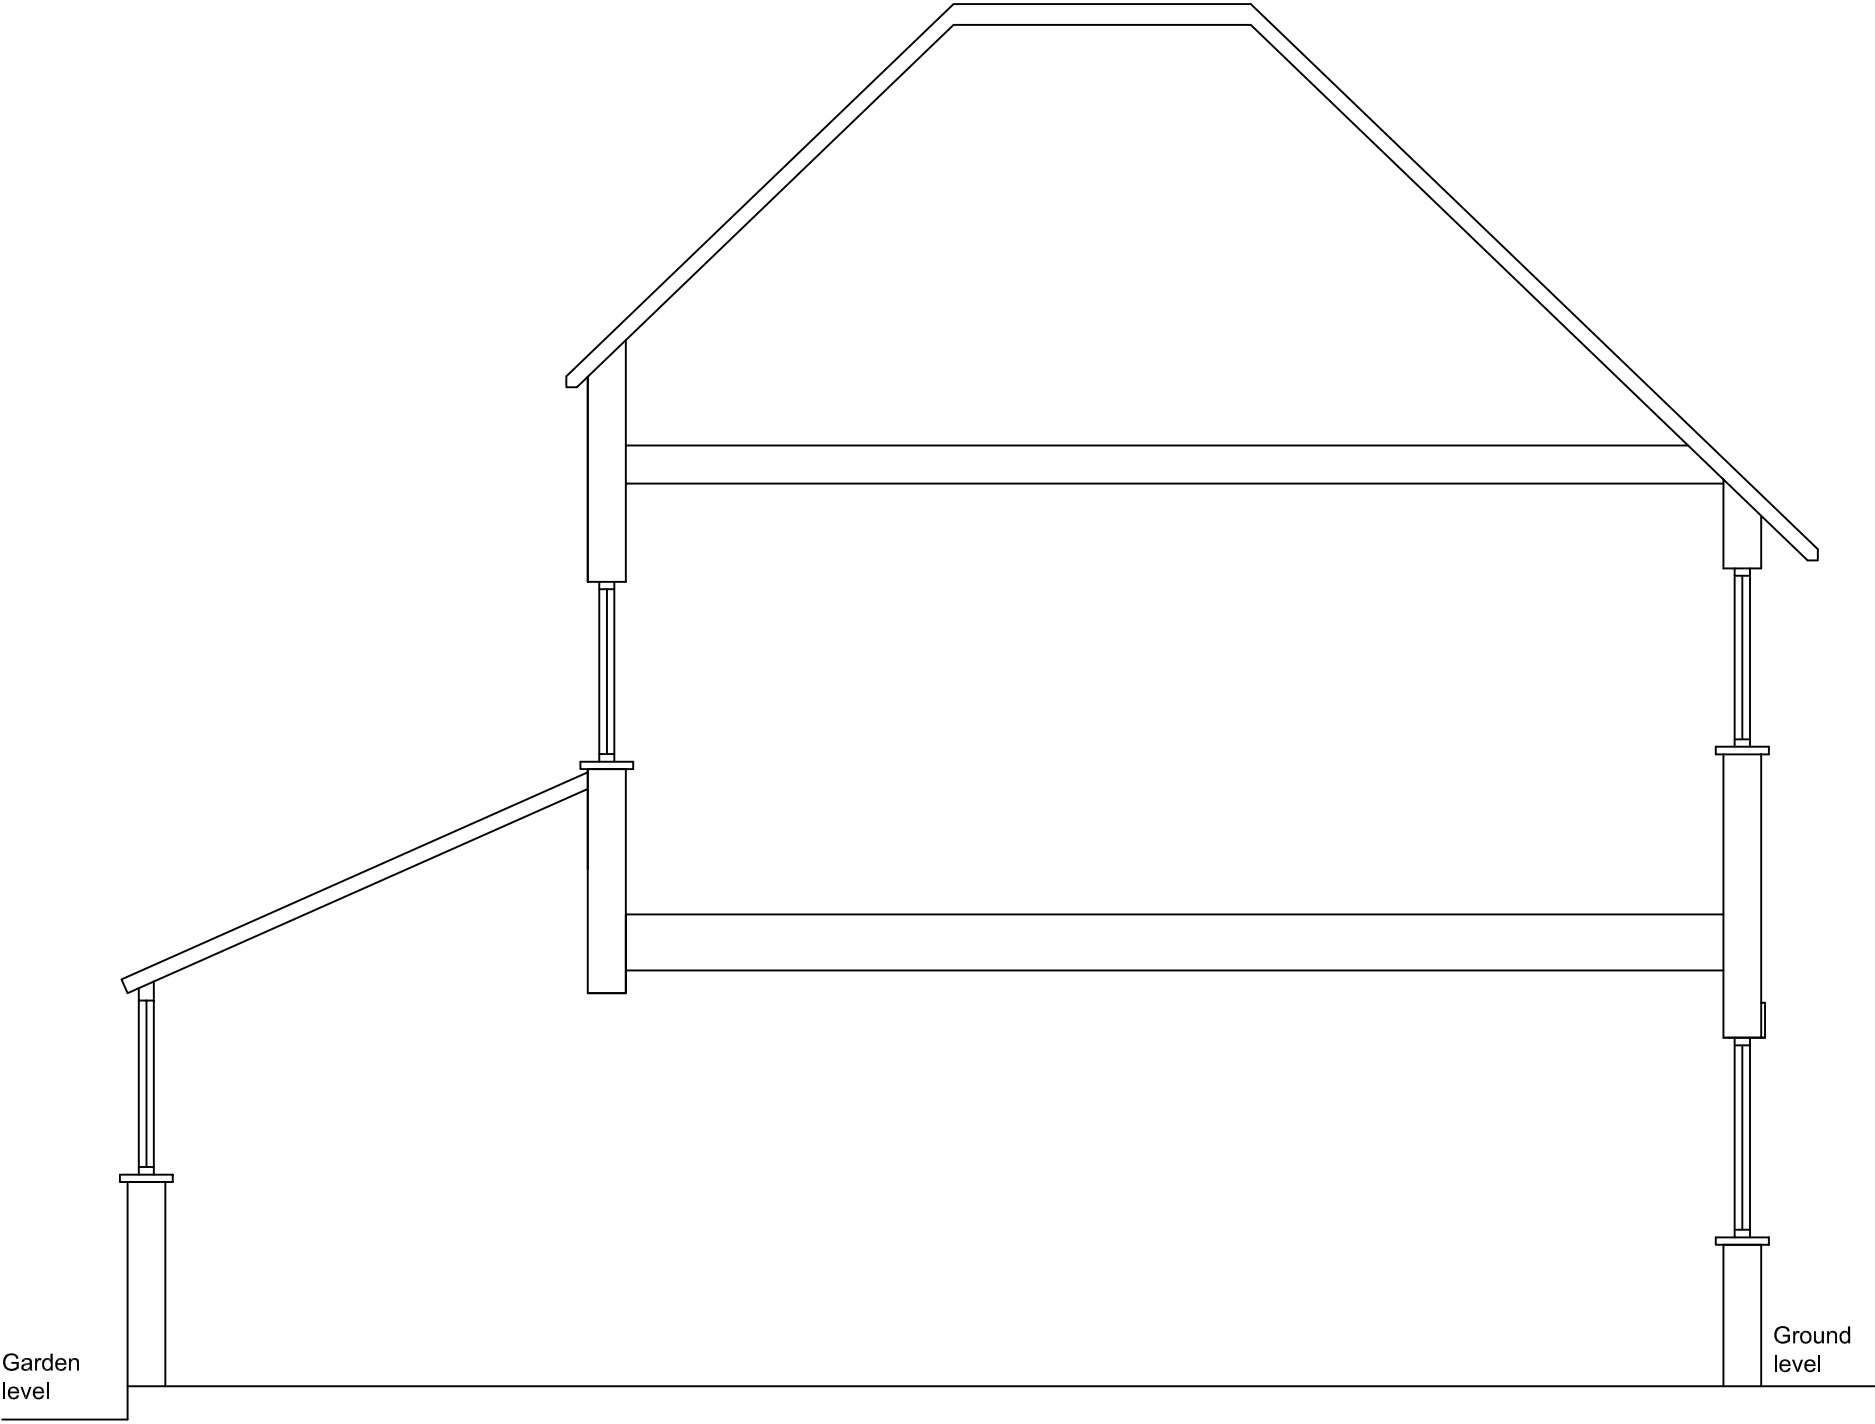

PROPOSED SECTION D-D



Drawing Title Proposed Section D-D	Project 38 Frognal Lane, Hampstead, London NW3	
	Scale 1:50 @A3	Drg Number PL562