



All dimensions must be verified before any work is put in hand and any discrepancies must be reported to Ladbrokes H.O. Property Development immediately. Where any variations occur between small scale and detailed drawings the detailed drawing should take precedence. Copyright of this drawing is reserved by Ladbrokes Plc and issued on condition that it is not copied or disclosed to any third party either wholly or in part without the consent of Ladbrokes Plc in writing.






SHOP FRONT ELEVATION
AS EXISTING

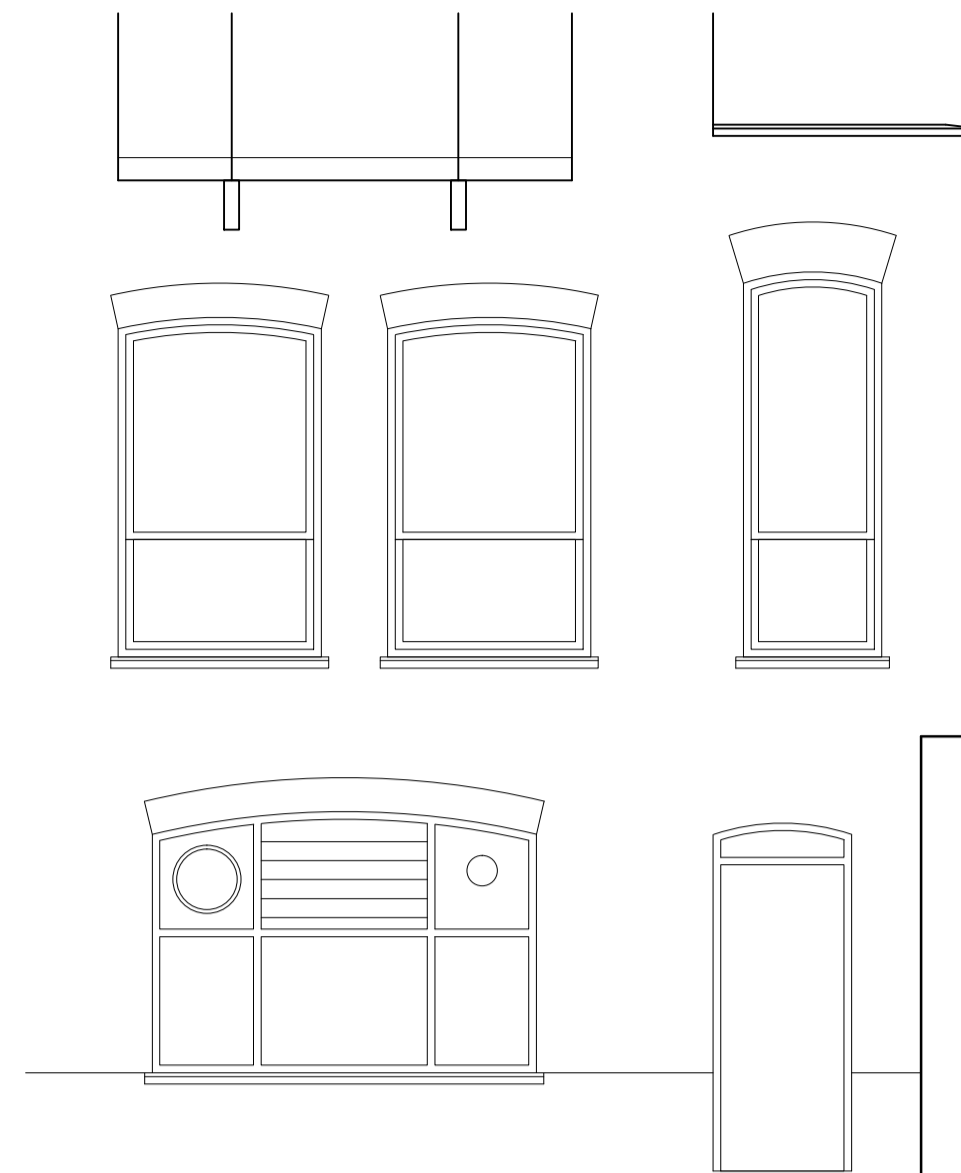

REAR ELEVATION
AS EXISTING

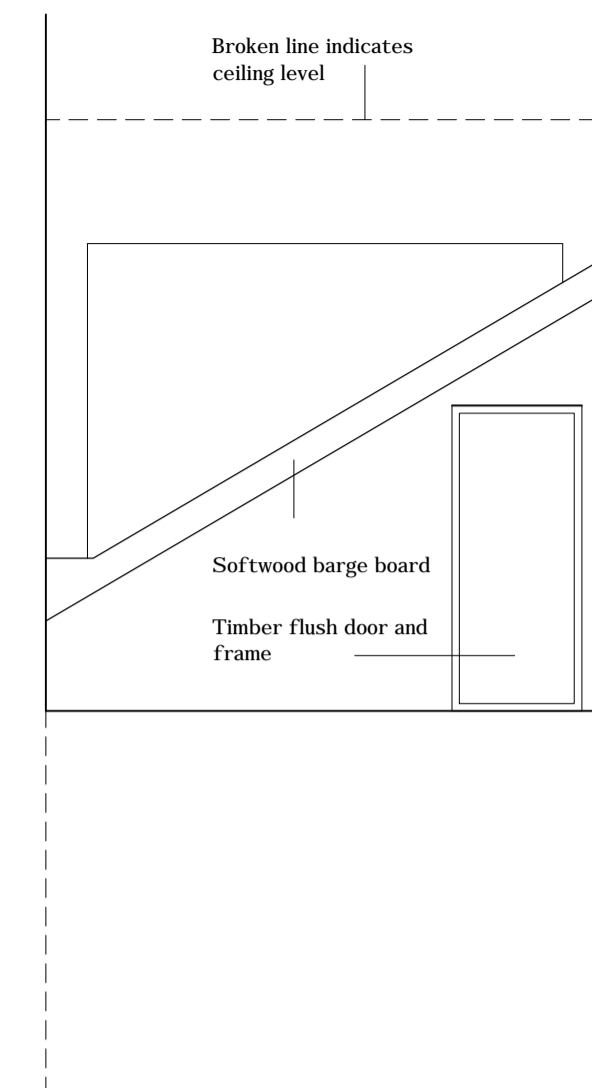

RECESS ELEVATION
AS EXISTING

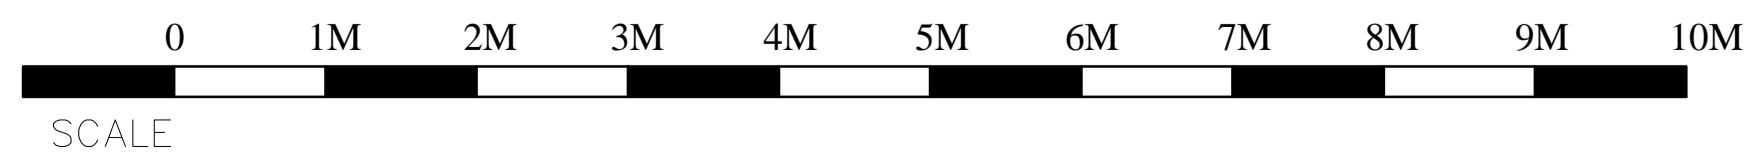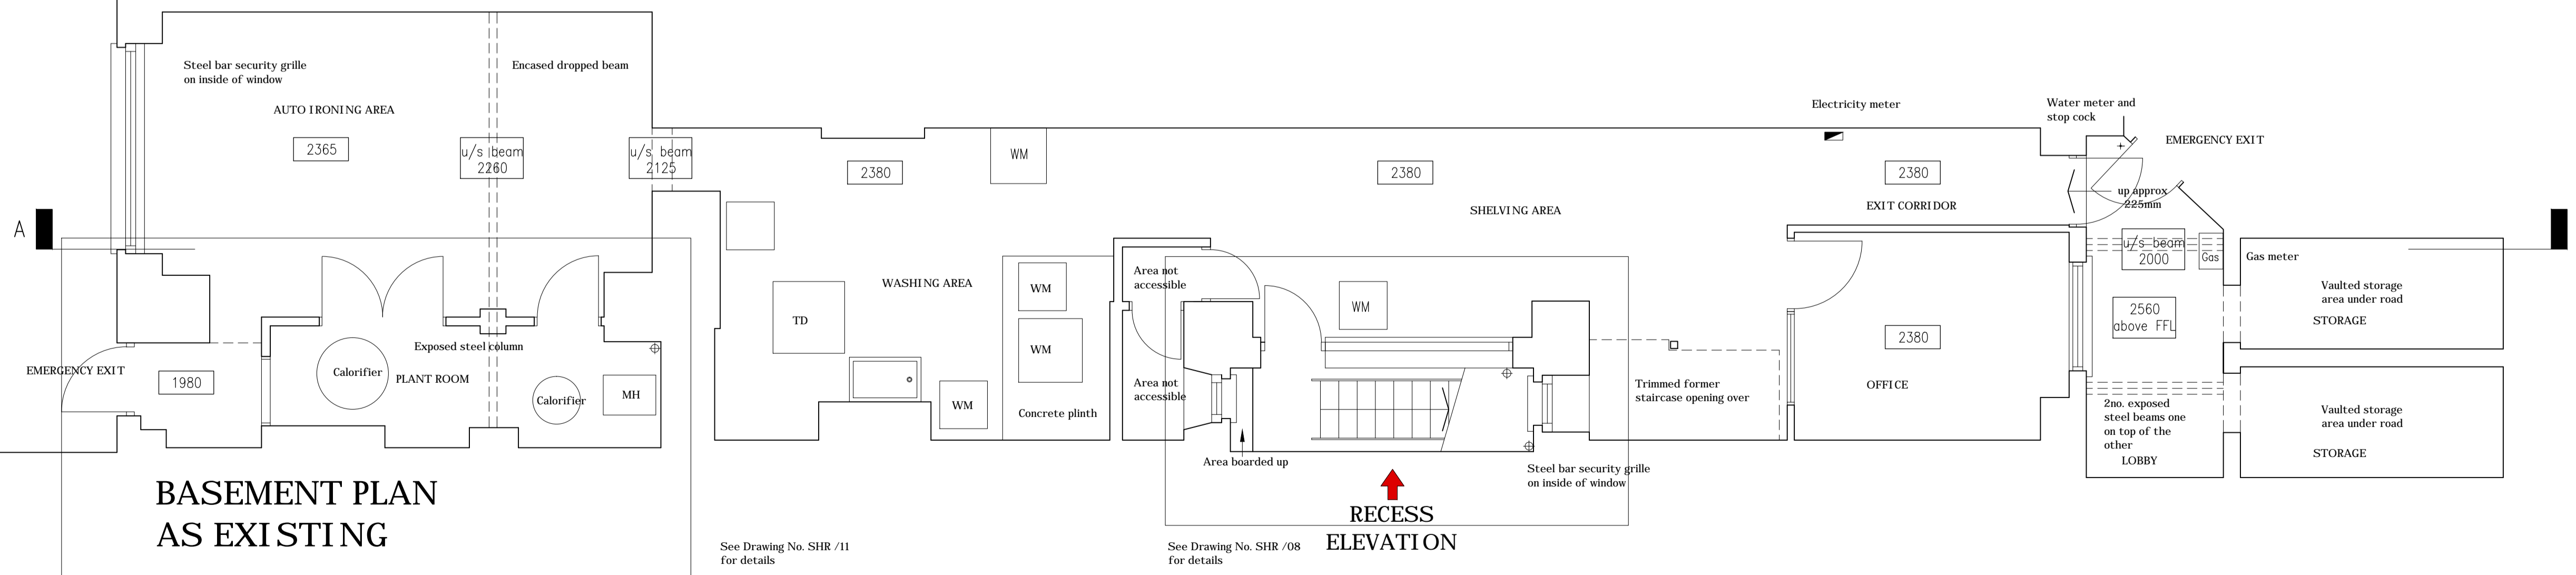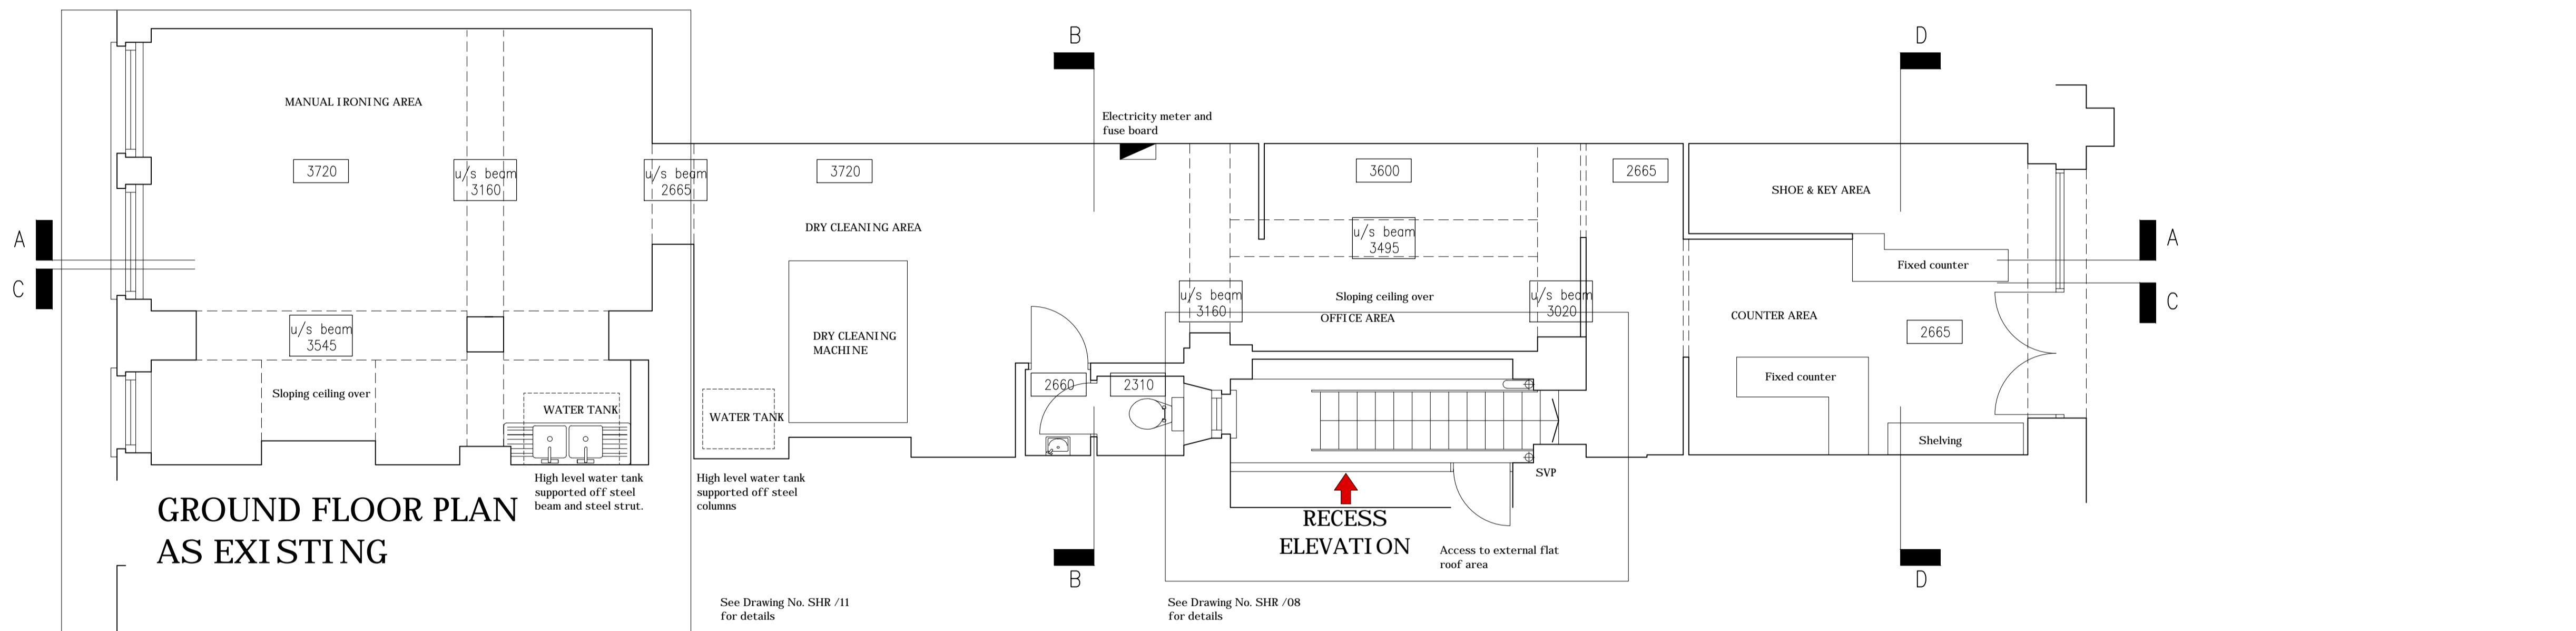

Rev	Date	Description

Ladbrokes

Address
148, SOUTHAMPTON ROW,
LONDON, WC1B 5AG.

Title
PLANS AND ELEVATIONS
AS EXISTING

Drawn	Date 05/11/12	Scale 1:50 at A1
Rad 225	Location ----	Customer Area --- sq ft Gross
Drawing Number SHR/01		Revision

Licensing & Development

Ladbrokes Plc, Imperial House, Imperial Drive, Rayners Lane, Harrow, Middlesex, HA2 7JW. Tel +44 (0)20 8868 8899