


27.06.13.

SECOND FLOOR LEVEL

PROPOSED LOCATIONS
OF SPARROW
TERRACES.
10 x (3 house terrace)

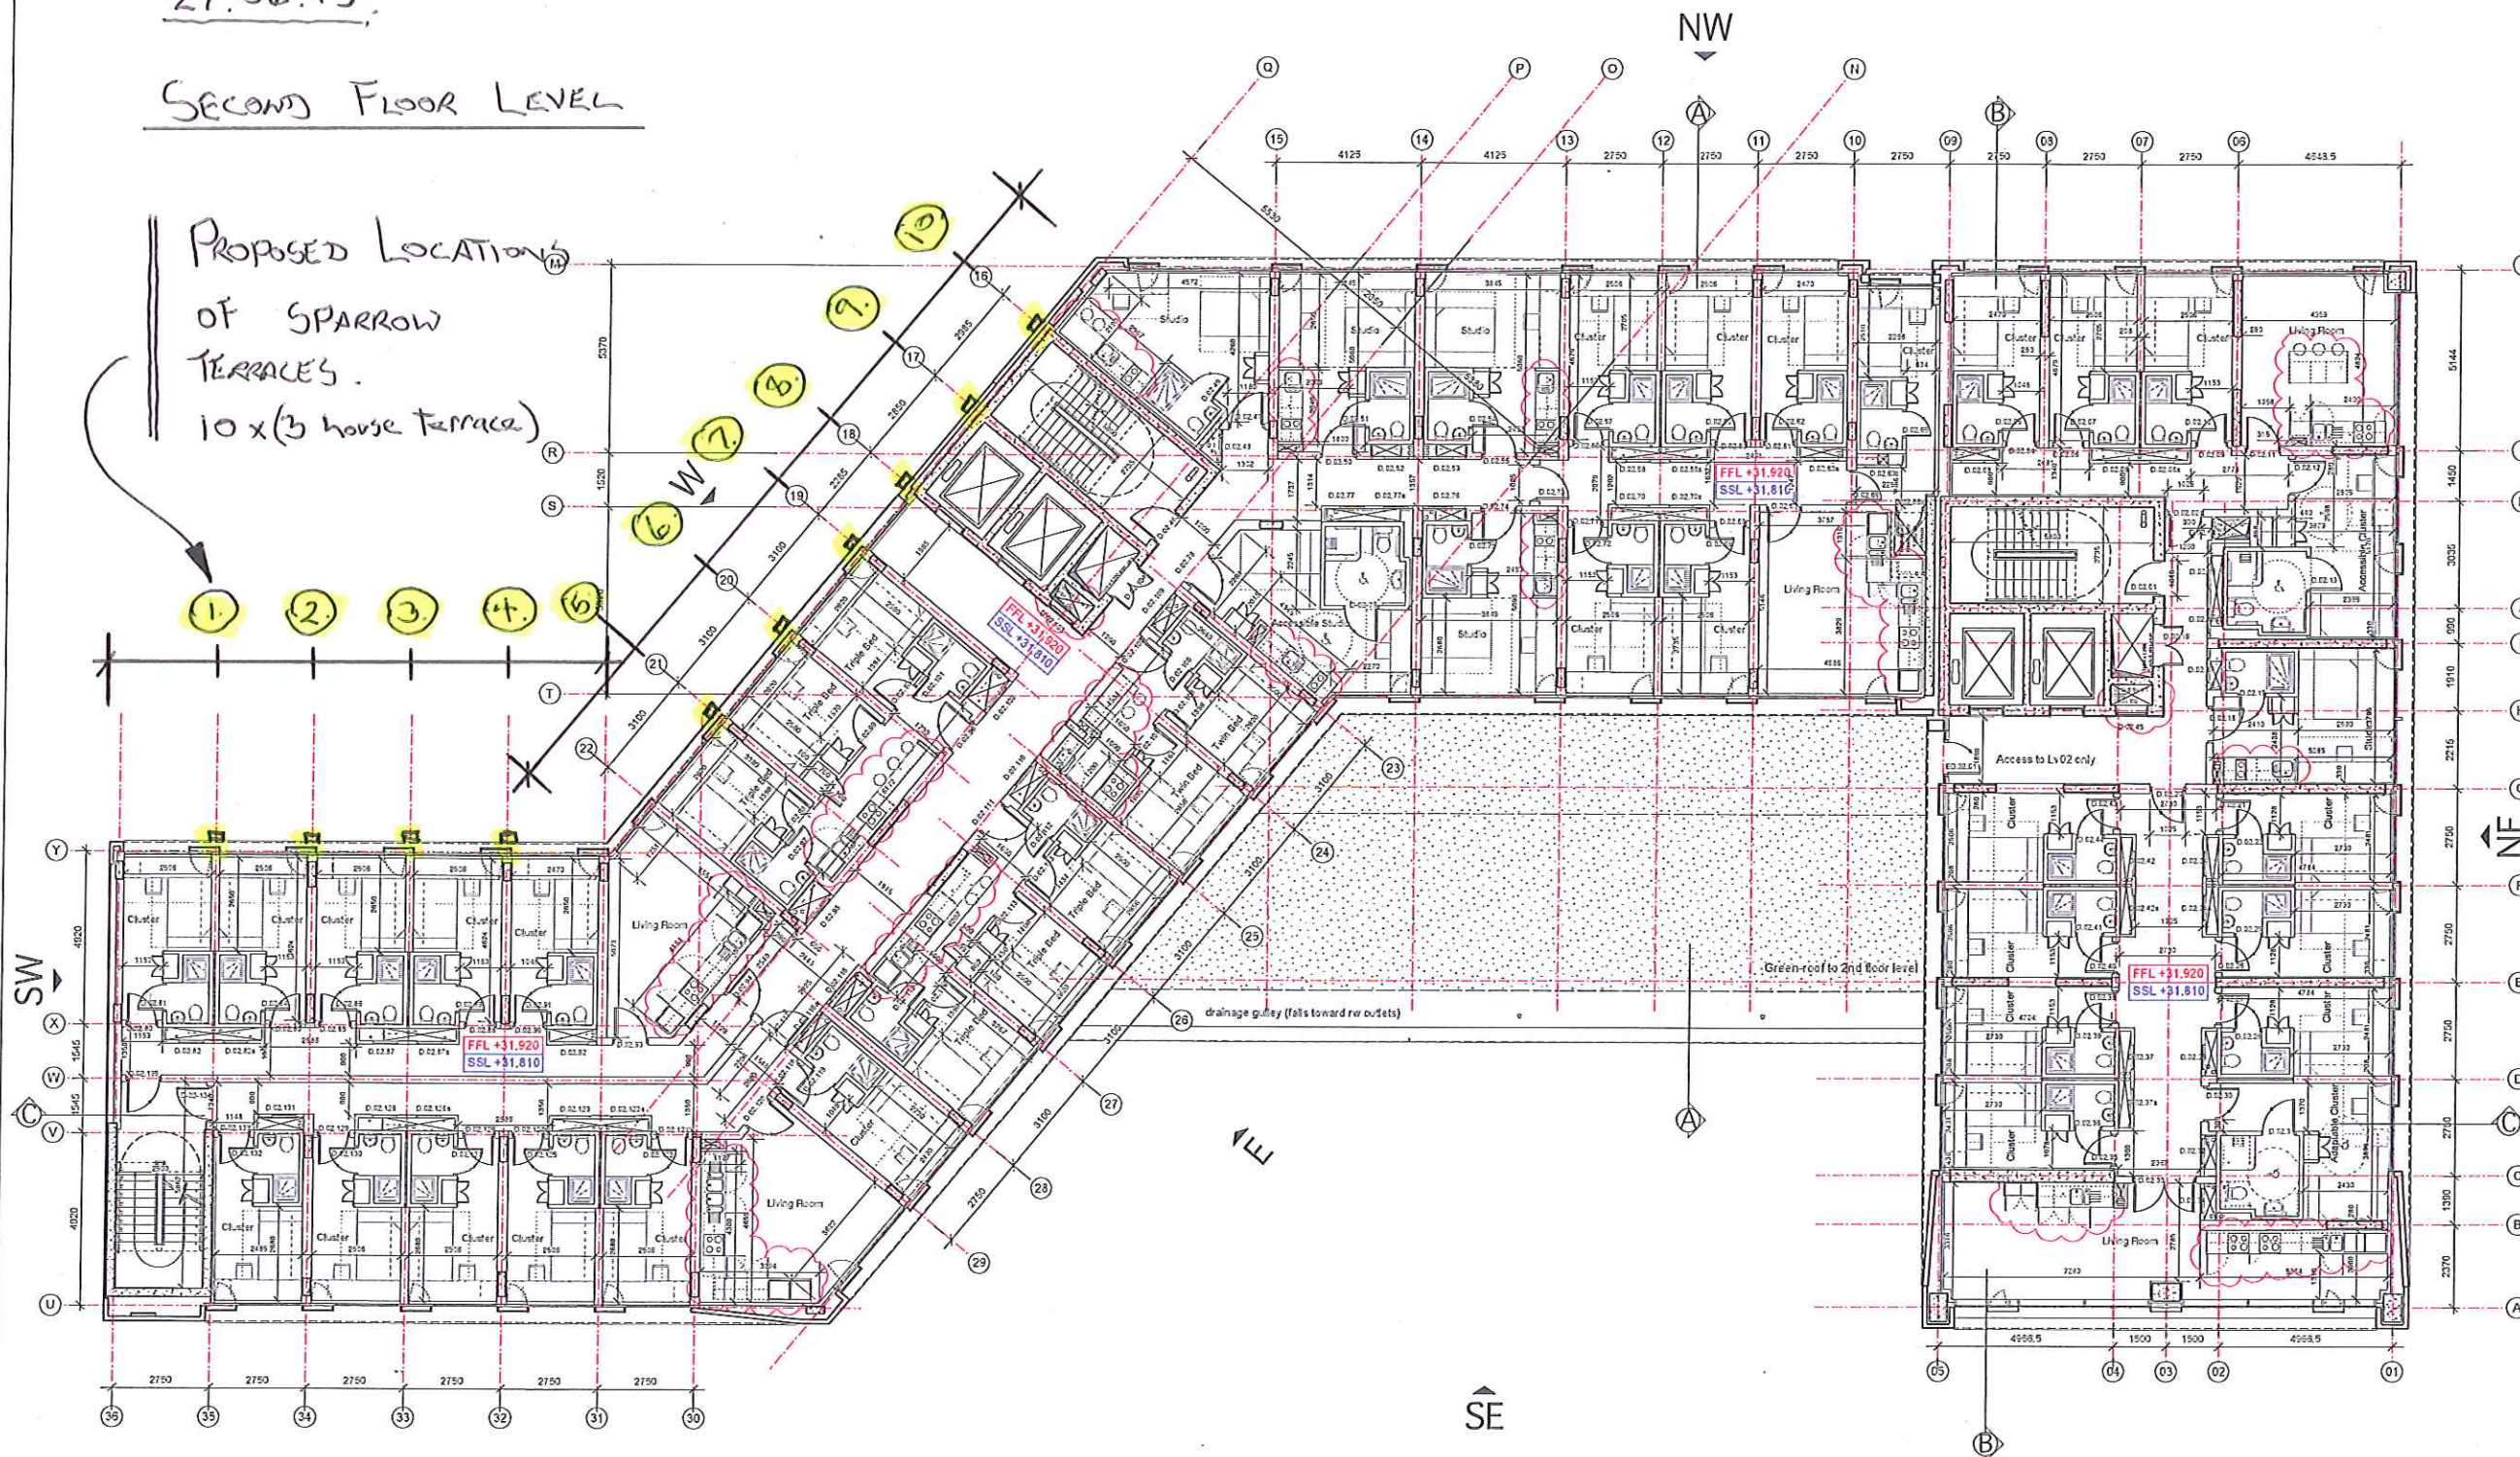

NOTES:
DIMENSIONS NOT TO BE SCALED FROM THIS
DRAWING. CONTRACTORS TO NOTIFY
ARCHITECTS OF SITE VARIATIONS AFFECTING
INFORMATION ON THIS DRAWING. THIS DRAWING
IS COPYRIGHT OF GLENN HOWELLS ARCHITECTS.

GLENN HOWELLS ARCHITECTS TAKE NO
RESPONSIBILITY FOR THE LOCATION OF LEGAL
BOUNDARIES INDICATED ON THIS DRAWING AND
ADVISE A SEPARATE DRAWING BE COMPLETED
BY A SPECIALIST SURVEYOR IN ORDER TO
ESTABLISH EXACT BOUNDARIES.

KEY :-

Rainwater downpipe positions, final
design to be agreed with sub-contractor

Soil and vent downpipe positions,
indicative positions shown for
information only. Final design to M+E
and public health consultants details

Proposed building FFL
 Proposed building SSL

Date	Rev	By	Details
14.02.11	-	KR	DRAFT ISSUE
25.03.11	A	KR	Structure updated, wall thickness adjusted, rep and wip pipe positions added and general notes updated.
08.04.11	B	KR	Walls updated, levels added, indicative rep and wip positions added, general notes added and issued for Stage E report.
21.04.11	C	KR	Issued for comments
23.05.11	D	KR	Smoke shaft added, door width adjusted to suit and issued for comments
13.06.11	E	KR	Smoke shaft position adjusted, door to cluster unit amended, levels updated, SSL added, general notes amended to suit dm added and issued for Building Control comments
29.07.11	F	KR	Structure added and issued for comments.
19.09.11	G	KR	Room layouts updated, service risers adjusted and issued for construction.
05.10.11	H	KR	Column lining added to structure, roomed layouts updated, service risers adjusted and issued for construction.
28.03.12	J	KR	Column lining omitted to structure, roomed layouts updated, kitchen layouts added, service risers door panels adjusted and issued for construction.
12.06.12	K	PC	General revision & updated - Door type numberings & updated in line with door schedule 1769-A-S-001 additional m, added to gate off area access panels on communal corridors - Size of service risers access panels along communal corridors reduced & set out revised accordingly
29.08.12	L	MM	- Gable wall construction revised at junction of Gridline S9 & W to X - Double unit changed to triple
02.10.12	M	KR	Kitchen layouts updated to suit Asselle layouts and smoke shaft riser position adjusted.


CONSTRUCTION (SUBJECT TO PLANNING)

GLENN HOWELLS ARCHITECTS
321 Bradford St, Digbeth, Birmingham, B5 6ET
Tel. 0121 665 7640 F. 0121 665 7641
mail@glennhowells.co.uk

Project
Kings Cross Central
Building T6
Client
Urbanest UK
Kings Cross Central General Partnership Ltd

Drawing Title
GA Plan
Second Floor Layout

Date	Scale	Checked
14.02.11	1:100@A1 1:200@A3	KR
Project Ref.	Drawing No.	Revision
1769	A-L-1002	M

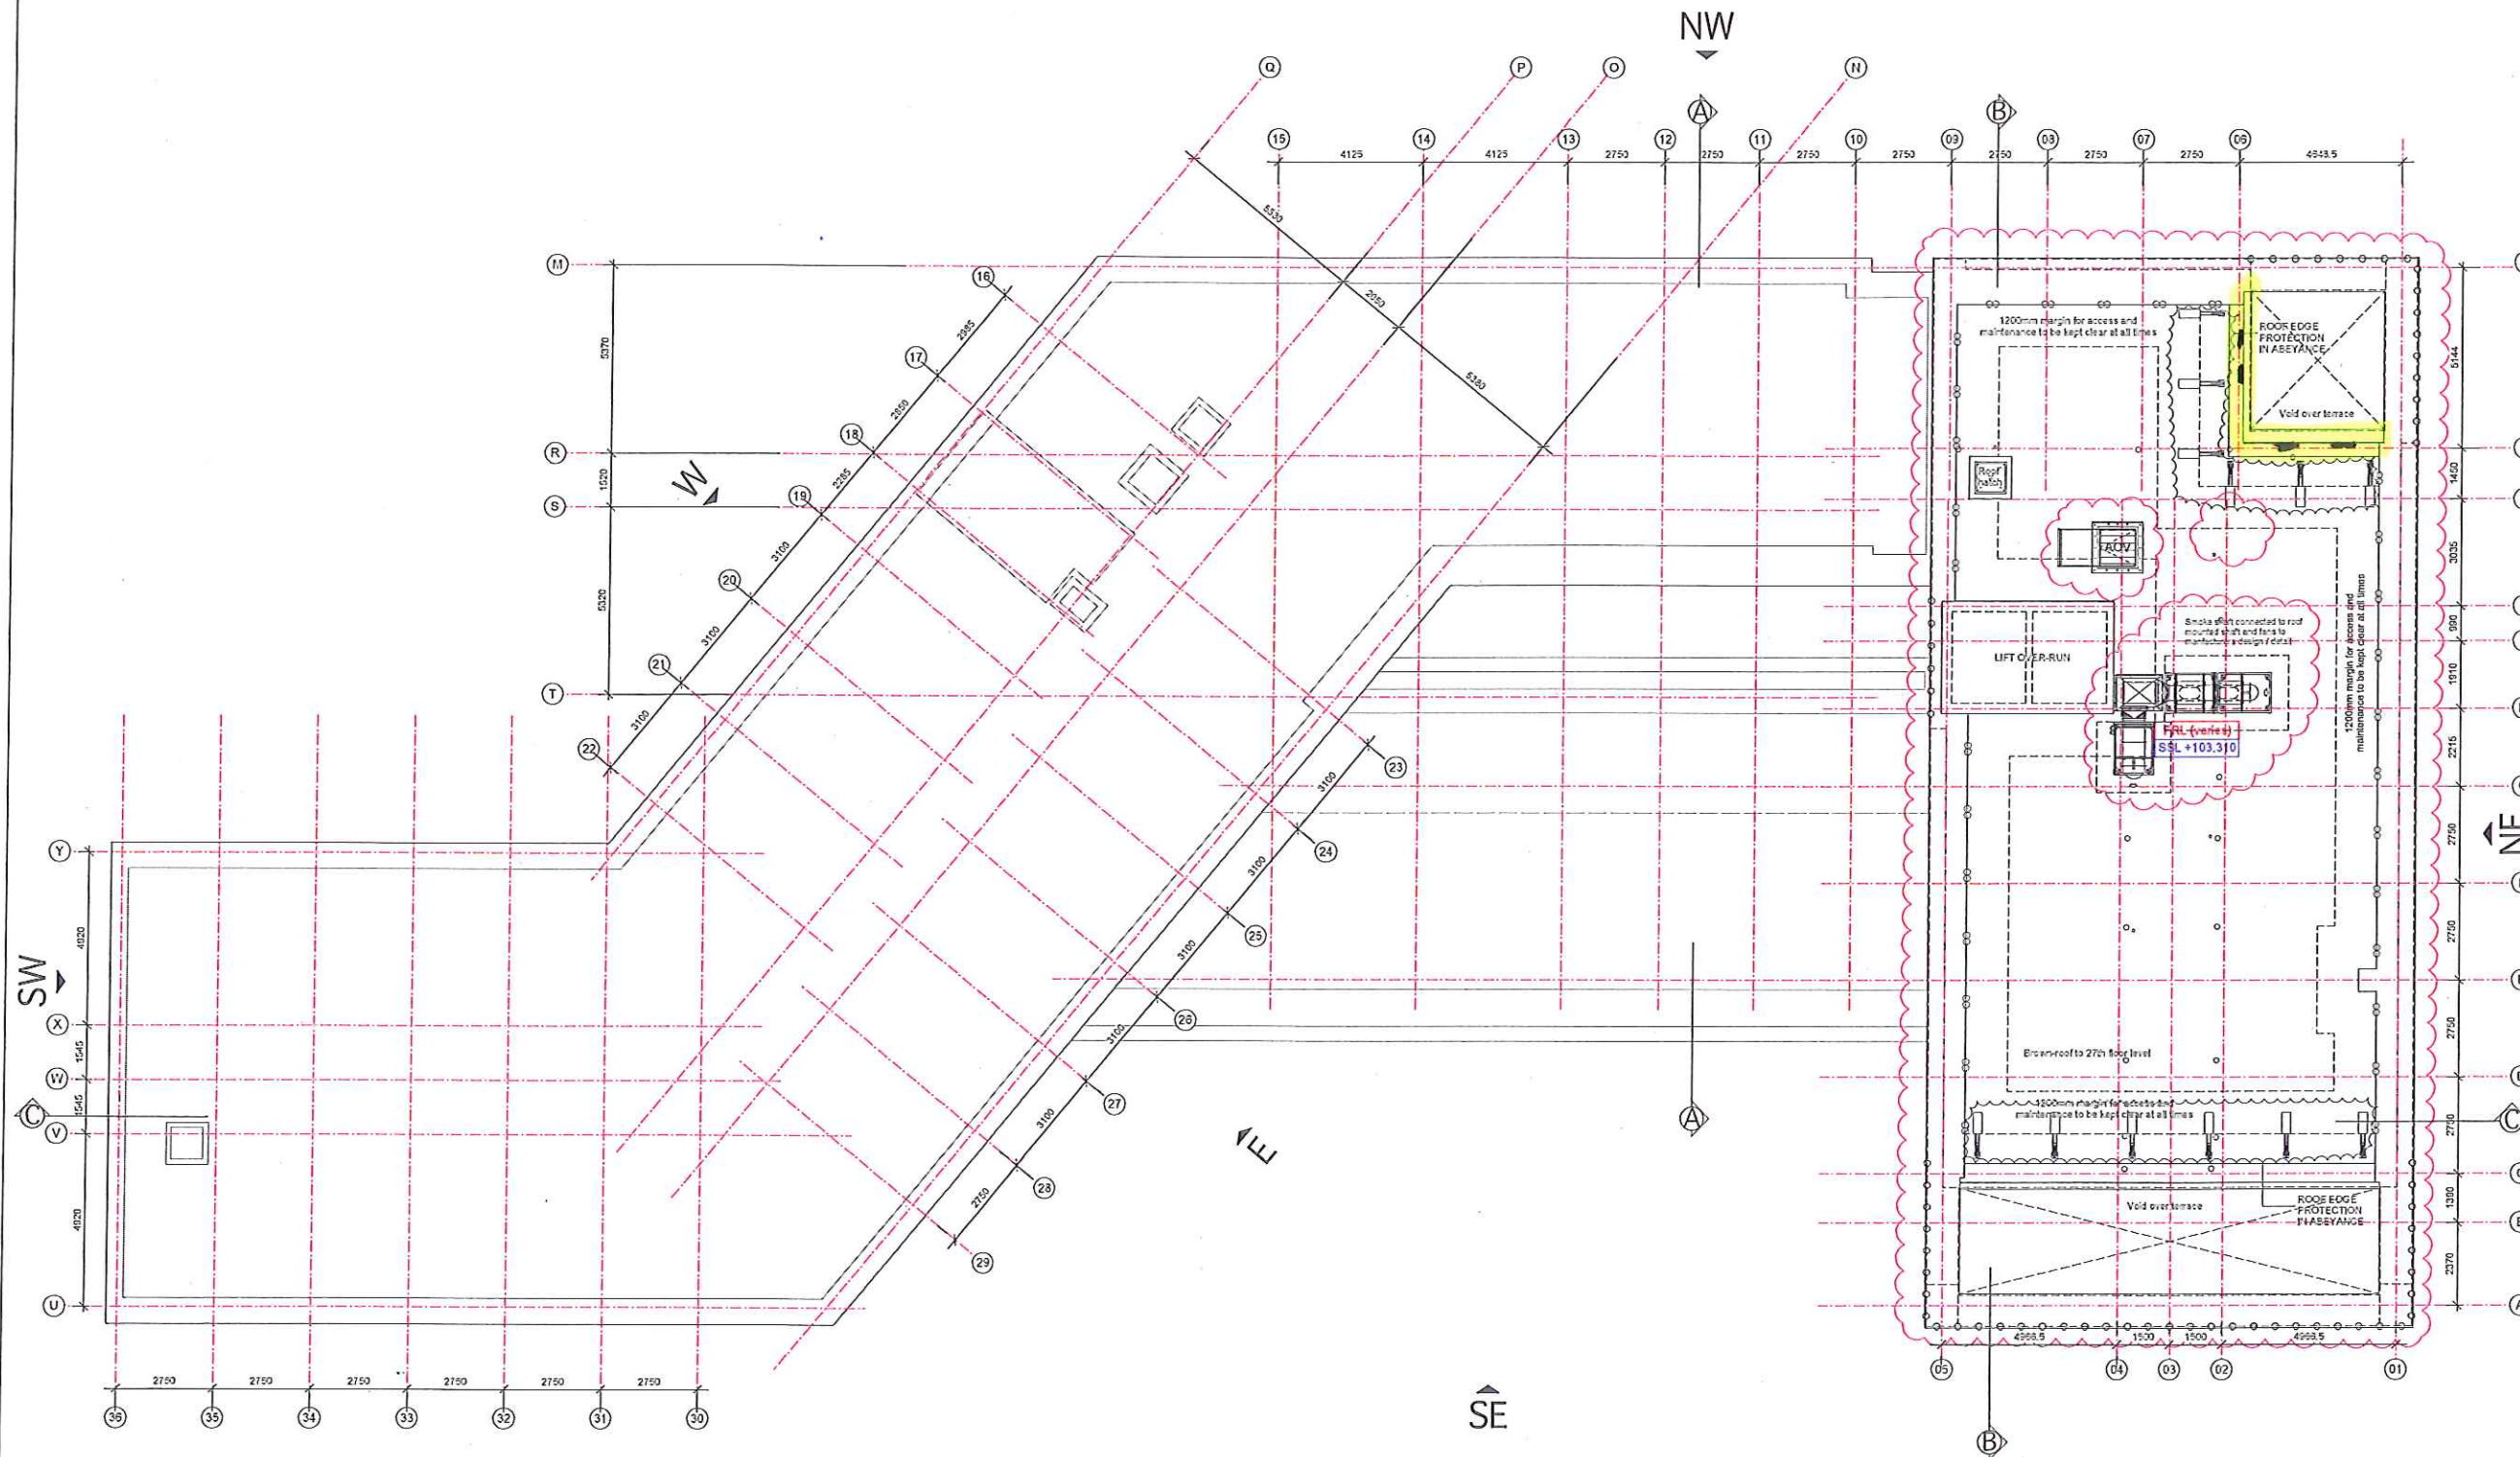

NOTES:
DIMENSIONS NOT TO BE SCALED FROM THIS DRAWING. CONTRACTORS TO NOTIFY ARCHITECTS OF SITE VARIATIONS AFFECTING INFORMATION ON THIS DRAWING. THIS DRAWING IS COPYRIGHT OF GLENN HOWELLS ARCHITECTS.

GLENN HOWELLS ARCHITECTS TAKE NO RESPONSIBILITY FOR THE LOCATION OF LEGAL BOUNDARIES INDICATED ON THIS DRAWING AND ADVISE A SEPARATE DRAWING BE COMPLETED BY A SPECIALIST SURVEYOR IN ORDER TO ESTABLISH EXACT BOUNDARIES.

KEY:-

rnp Rainwater downpipe positions, final design to be agreed with sub-contractor

svp Soil and vent downpipe positions, indicative positions shown for information only. Final design to M+E and public health consultants details

+25.400 Proposed building FFL
 +25.195 Proposed building SSL



Date	Rev	By	Details
14.02.11	-	KR	DRAFT ISSUE
25.03.11	A	KR	Structure updated, wall thickness adjusted, rnp and svp positions added and general notes updated.
03.04.11	B	KR	Walls updated, levels added, indicative rnp / svp positions added, general notes added and issued for Stage E report.
21.04.11	C	KR	Issued for comments
23.05.11	D	KR	Smoke shaft added, door width adjusted to suit and issued for comments
13.05.11	E	KR	Smoke shaft position adjusted, doors to cluster unit amended, levels updated, SSL added, general notes amended to suit and issued for Building Control comments
23.07.11	F	KR	Indicative svp / rnp outlets updated and issued for comments
15.09.11	G	KR	Indicative position of rnp and svp adjusted and issued for construction.
05.10.11	H	KR	General update and issued for construction.
28.03.12	J	KR	General update and issued for construction.
02.10.12	K	KR	Smoke shaft riser position adjusted, roof smoke shaft fan added indicatively & access / maintenance info added indicatively.


CONSTRUCTION

GLENN HOWELLS ARCHITECTS
321 Bradford St, Digbeth, Birmingham, B5 6ET
Tel. 0121 666 7640 F. 0121 666 7641
m33@glennhowells.co.uk

Project
Kings Cross Central
Building T6
Client
Urbanest UK
Kings Cross Central General Partnership Ltd

Drawing Title
GA Plan
Roof Plan Layout


Date	Scale	Checked
14.02.11	1:100@A1 1:200@A3	-
Project Ref.	Drawing No.	Revision
1769	A-L-1027	K

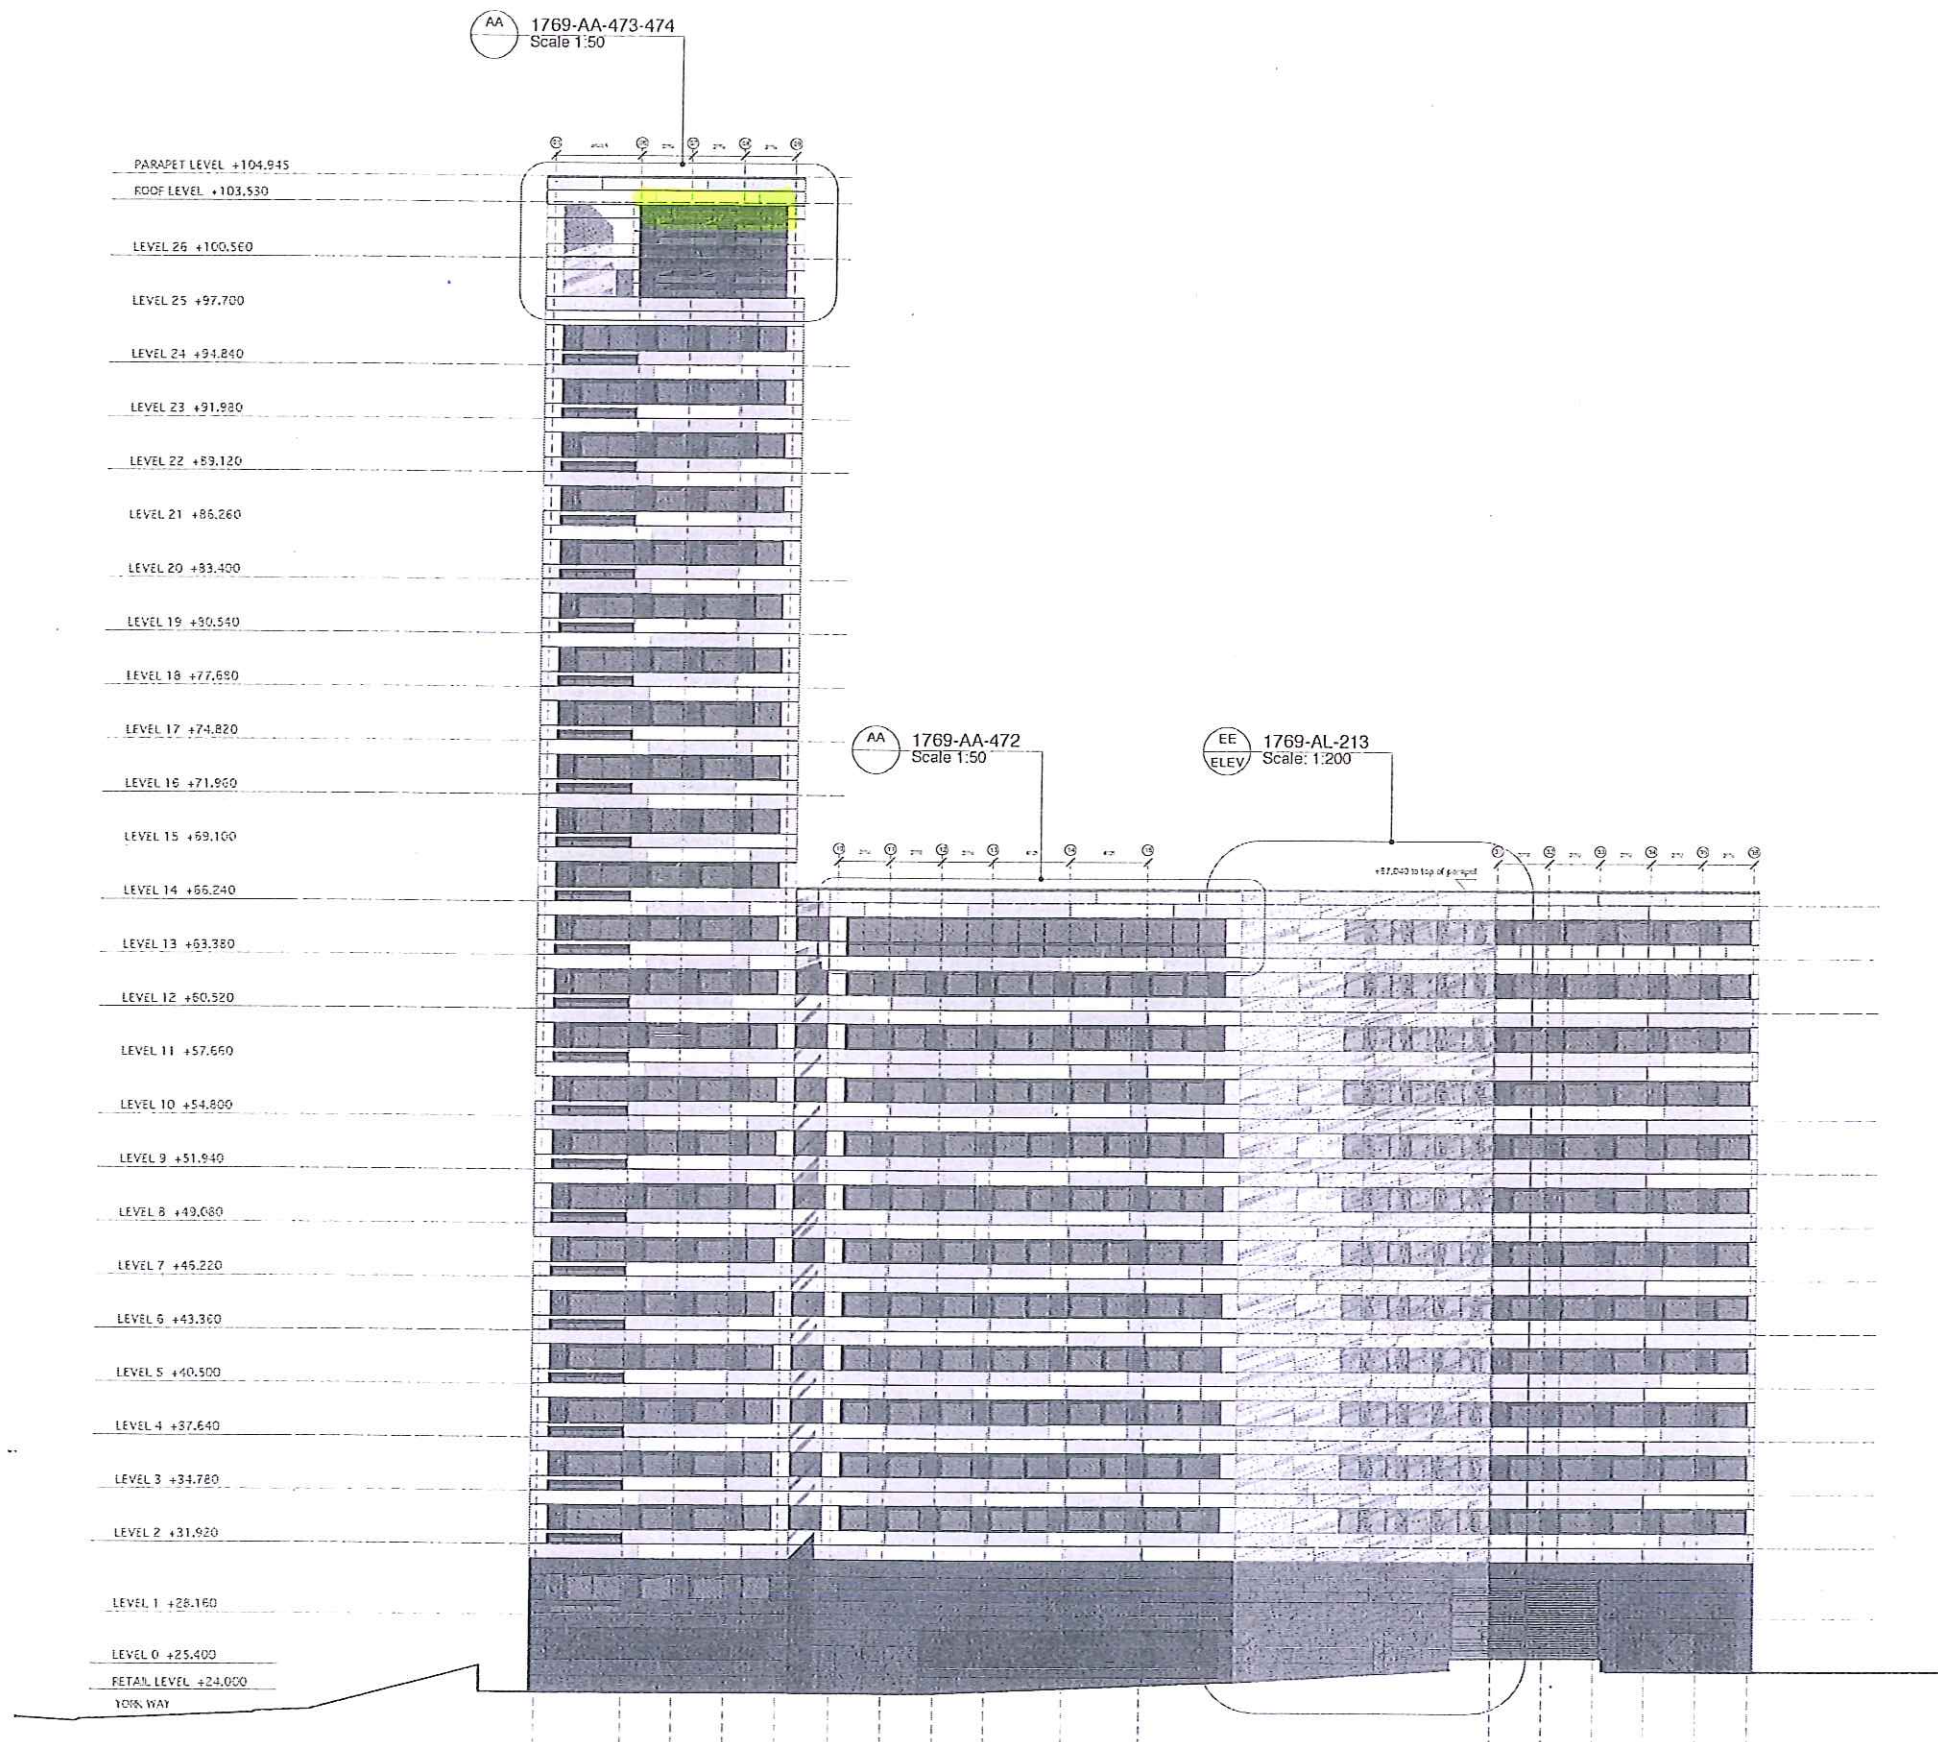

NOTES:
DIMENSIONS NOT TO BE SCALED FROM THIS
DRAWING. CONTRACTORS TO NOTIFY
ARCHITECTS OF SITE VARIATIONS AFFECTING
INFORMATION ON THIS DRAWING. THIS DRAWING
IS COPYRIGHT OF GLENN HOWELLS ARCHITECTS.

GLENN HOWELLS ARCHITECTS TAKE NO
RESPONSIBILITY FOR THE LOCATION OF LEGAL
BOUNDARIES INDICATED ON THIS DRAWING AND
ADVISE A SEPARATE DRAWING BE COMPLETED
BY A SPECIALIST SURVEYOR IN ORDER TO
ESTABLISH EXACT BOUNDARIES.

Date	Rev	By	Details
08.04.11	A	MG	- Ground Line Amended - Louvres amended - Access gate amended
21.04.11	B	KR	Issued for comments
01.07.11	C	MG	Issued for construction

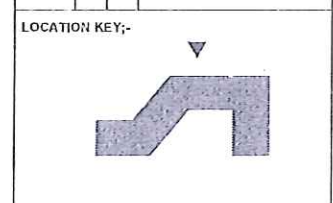

CONSTRUCTION

GLENN HOWELLS ARCHITECTS
321 Bradford St, Digbeth, Birmingham, B5 6ET
Tel: 0121 666 7840 F: 0121 666 7841
mail@glenhowells.co.uk

Project
Kings Cross Central
Building T6

Client
Urbanest UK
King's Cross Central General Partner Ltd.

Drawing Title
North West Elevation

Date	Scale	Checked
110218	1:200@A1	MC
Project Ref.	Drawing No.	Revision
1769	AL-212	C