
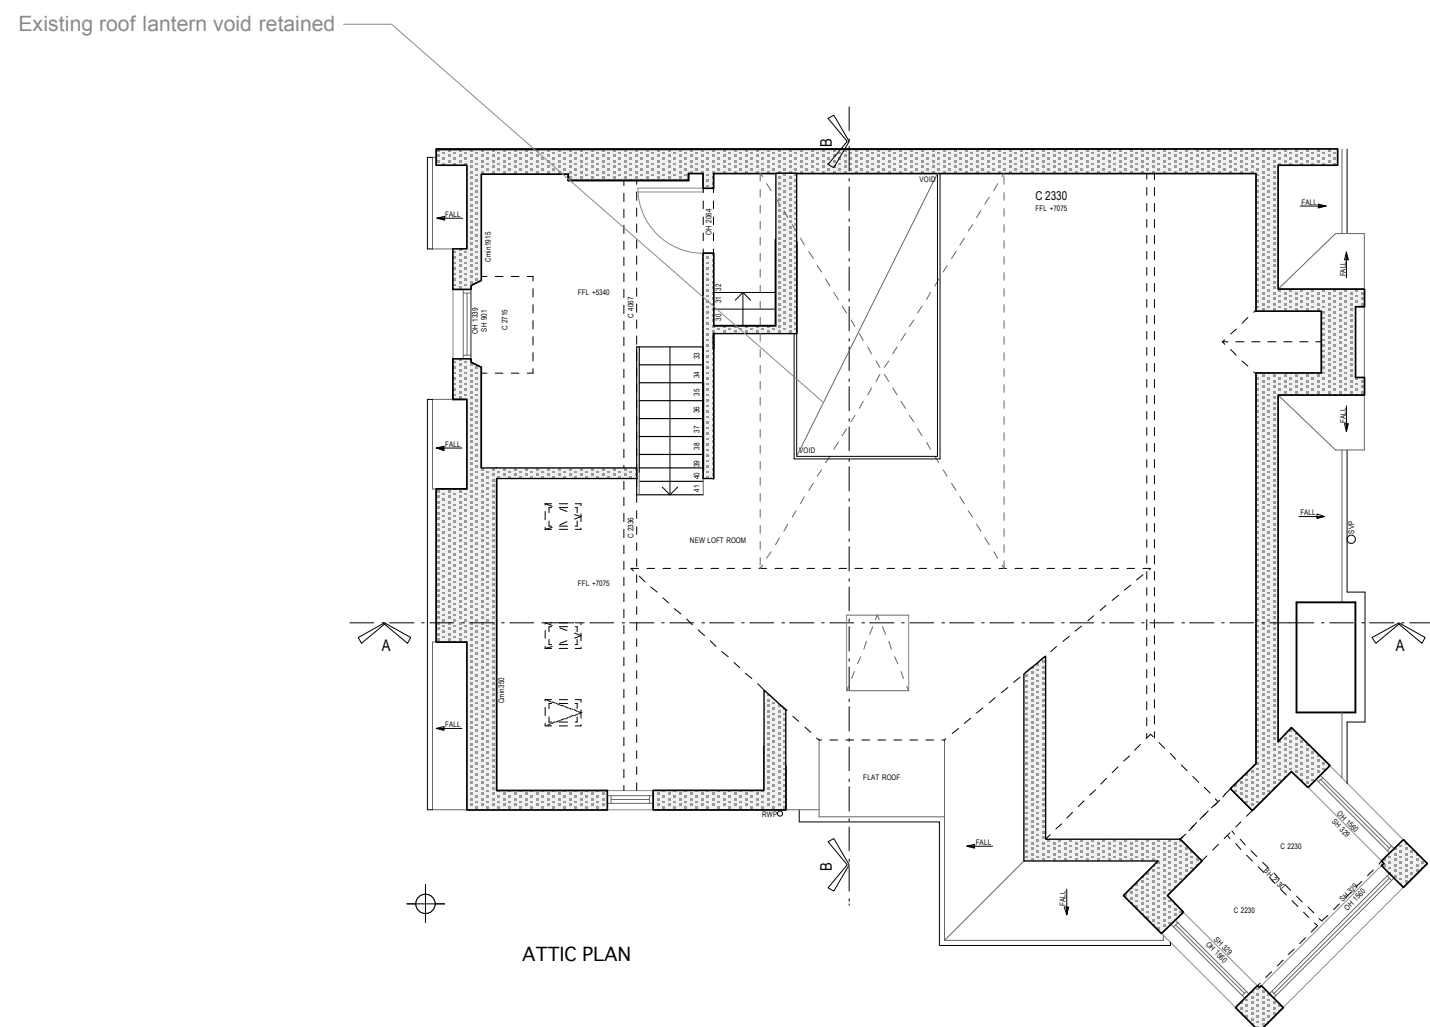


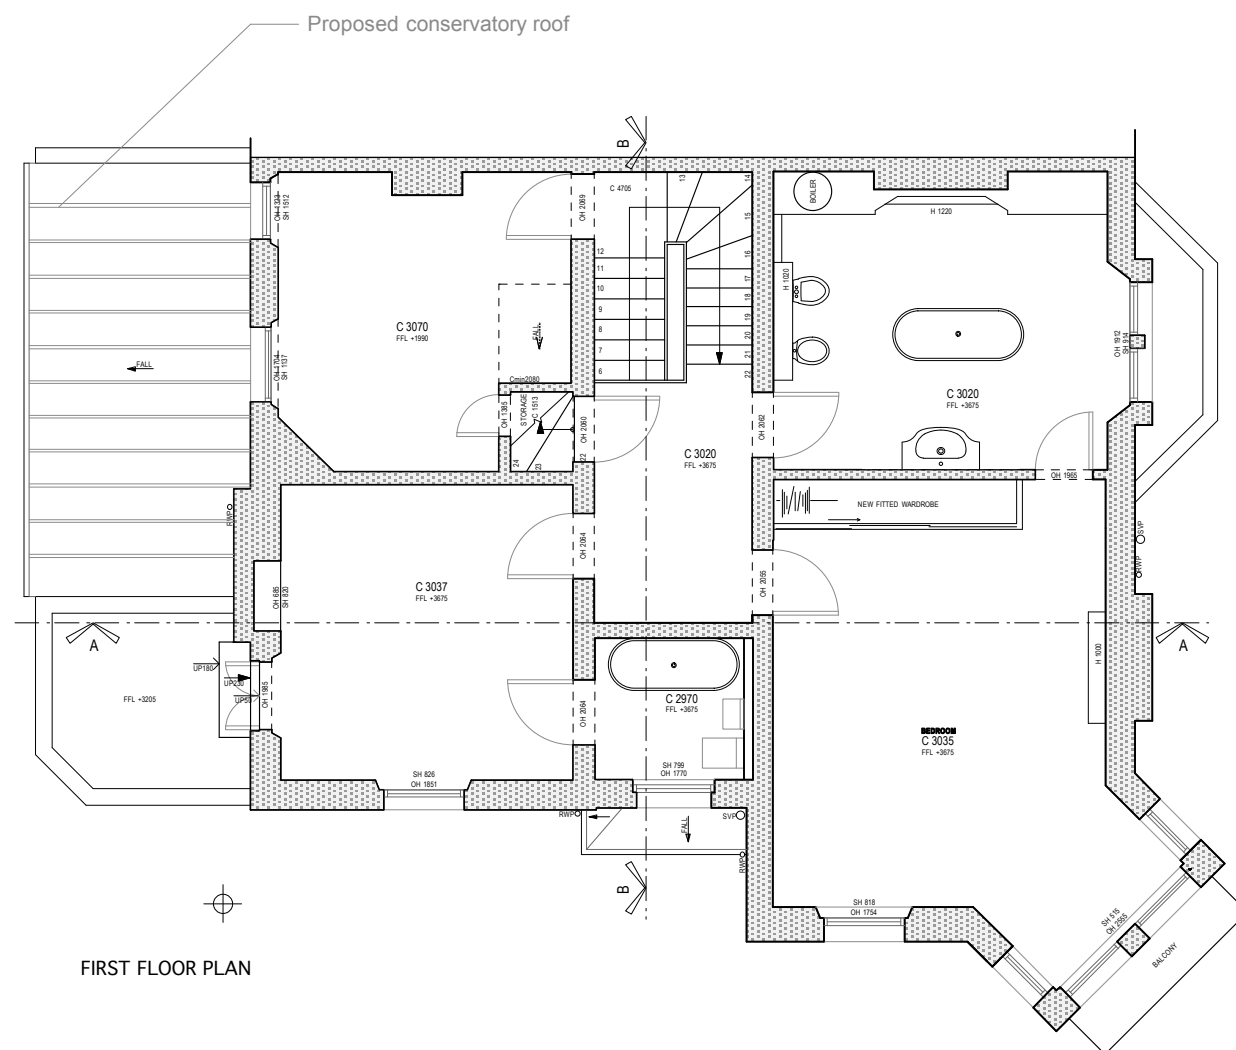

NOTES:
Do not scale from this drawing. All dimensions to be verified on site.
Not for construction. Drawing to read in conjunction with other relevant consultants information and specification.

Project Title
9 Ellerdale Road, NW3

Drawing Scale 1:100 @ A3 Date 04.04.13

Drawing Status Planning

Drawing Title
Proposed First & Attic Floor Plans

Drawing Number
013

Lee J Davidson RIBA
Chartered Architect
Email: ribalee@gmail.com
Tel: 07884 006 129