



PROPOSED
SEVENTH FLOOR PLAN

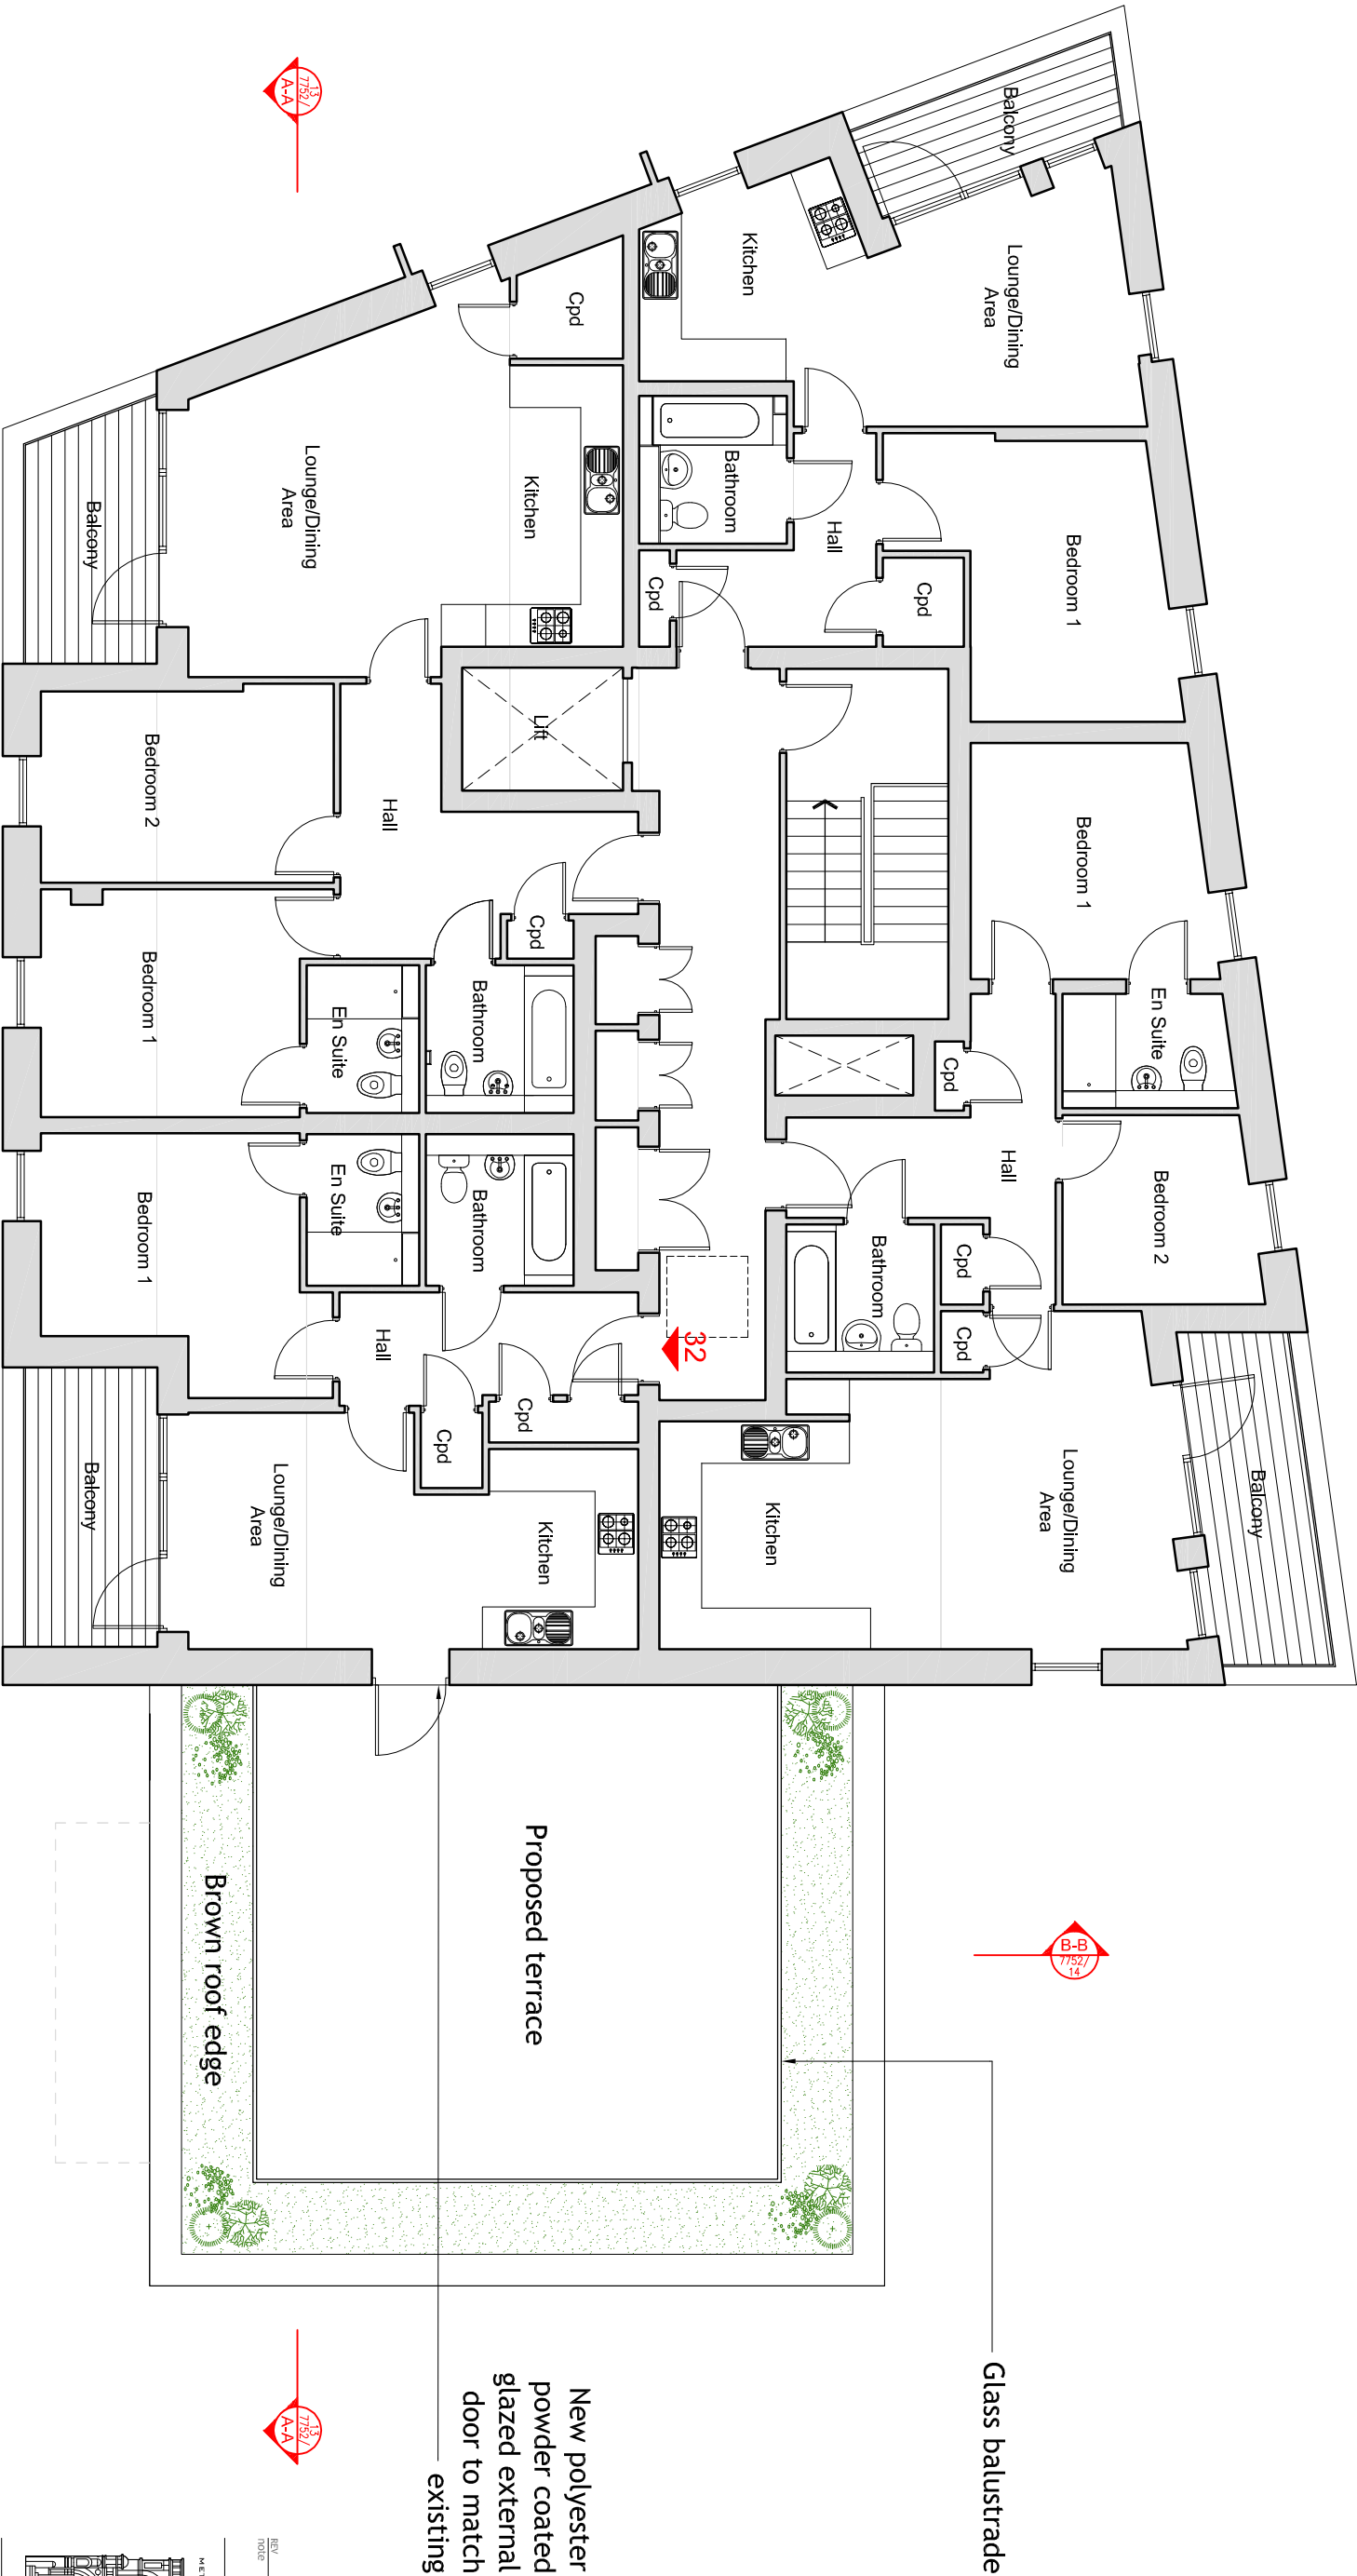

REV	NOTE

 


MDC
METROPOLITAN DEVELOPMENT CONSULTANCY
66 Bickenhall Mansions
Bickenhall, W1U 6BX
London
t +44(0)207 486 6675
e info@mcdlondon.com
w www.mcdlondon.com

Project
Flat 32
154 Loudoun Road,
Camden, London
NW8

Client

PLANNING

drawing
PROPOSED
Seventh Floor Plan

 

0 1 2 3 4 5m
scale

drawn	checked	date
SM	JE	13/05/2013
scale	paper size	
1:100	A3	
drawing no	7752 / 11	