
 


EXISTING

SEVENTH FLOOR PLAN

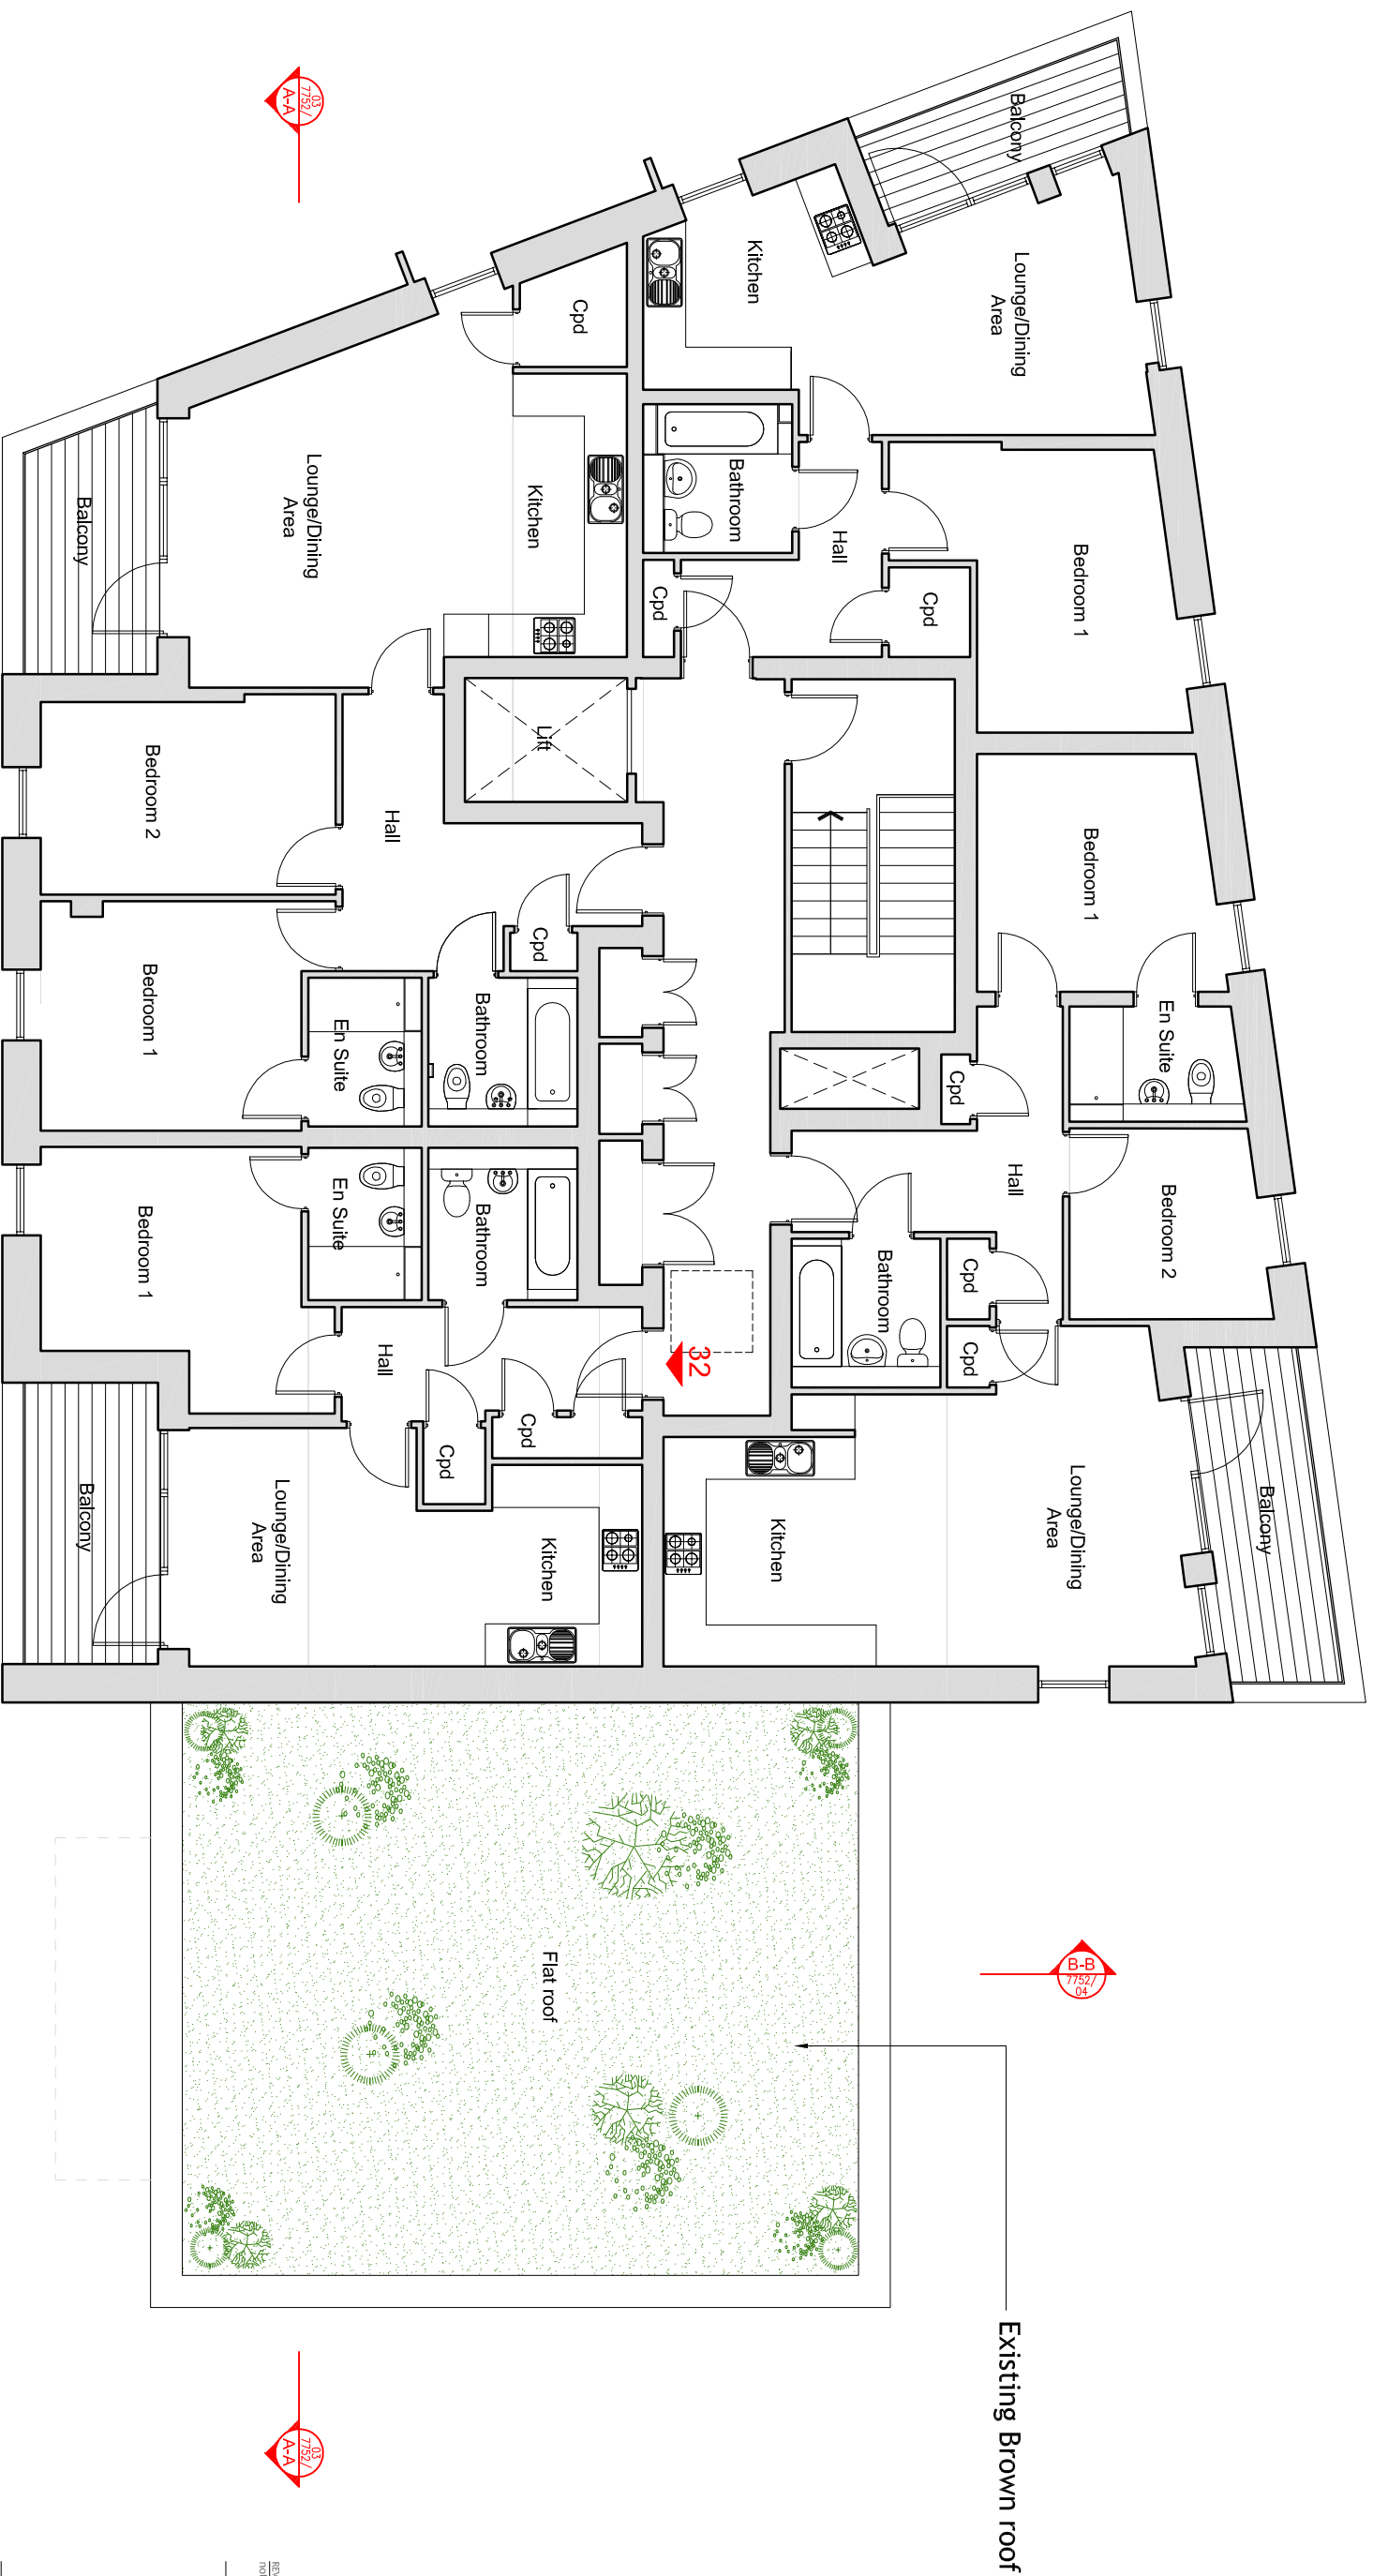

0 1 2 3 4 5m
scale

MDC
METROPOLITAN DEVELOPMENT CONSULTANCY
66 Bickenhall Mansions
Bickenhall Street
London W1U 6BX
t +44(0)207 486 6675
e info@mcd.london.com
w www.mcd.london.com

project
Flat 32
154 Loudoun Road,
Camden, London
NW8

client

PLANNING

drawing
EXISTING
Seventh Floor Plan

| | | |
|------------------|------------|------------|
| drawn | checked | date |
| SM | JE | 13/05/2013 |
| scale | paper size | |
| 1:100 | A3 | |
| drawing no | | |
| 7752 / 01 | | |