



1 Ground Floor Plan
Escale: 1:50@A3

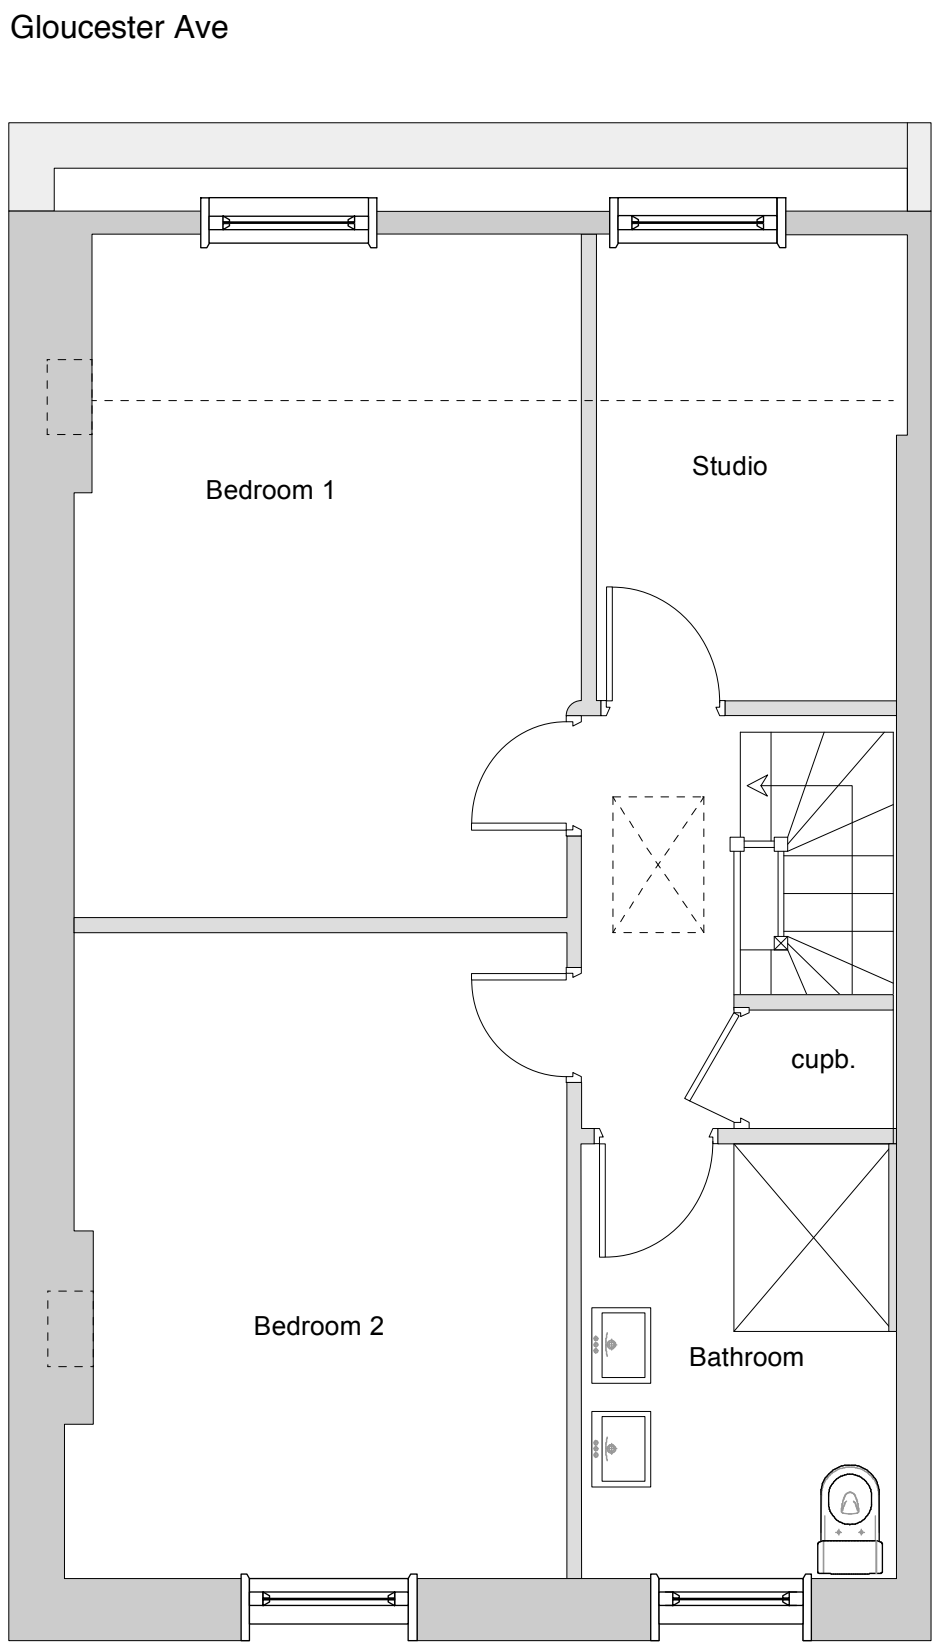

2 First Floor Plan
Escale: 1:50@A3

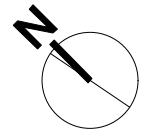

NOTES:

The drawing must not be scaled and all dimensions are to be checked on site before work is commenced.

The drawing is to be read in conjunction with all other Structural Engineers and Service Engineers drawings and written specifications.

SPECIFICATIONS:

REVISION		
N	DATE	NOTES

PROJECT:
GLOUCESTER AV

DRAWING:
EXISTING FLOOR PLANS

DRAWING N:
EX-001-A


- ☐ PRELIMINARY
- ☐ PLANNING APPROVAL
- ☐ CONSTRUCTION
- ☐ DESIGN INFORMATION
- ☒ TENDER
- ☐ AS BUILT

CLIENT: Ms Anja Blumert

LOCATION: Flat H, 15
GLOUCESTER AV

	DATE: 10.05.13	SCALE: 1:50 @A3	REV:
--	--------------------------	---------------------------	-------------

PROJECT DESIGNER:



RMF STUDIO
38 Fordwych
Court Shoot up
Hill NW2 3PH
DESIGNER:
Marco Ferrara-Bardile
rmfstudio@honadesign.com
t. 0797 5644556