


1 Ground floor plan proposed staircase
 Escal: 1:20@A3

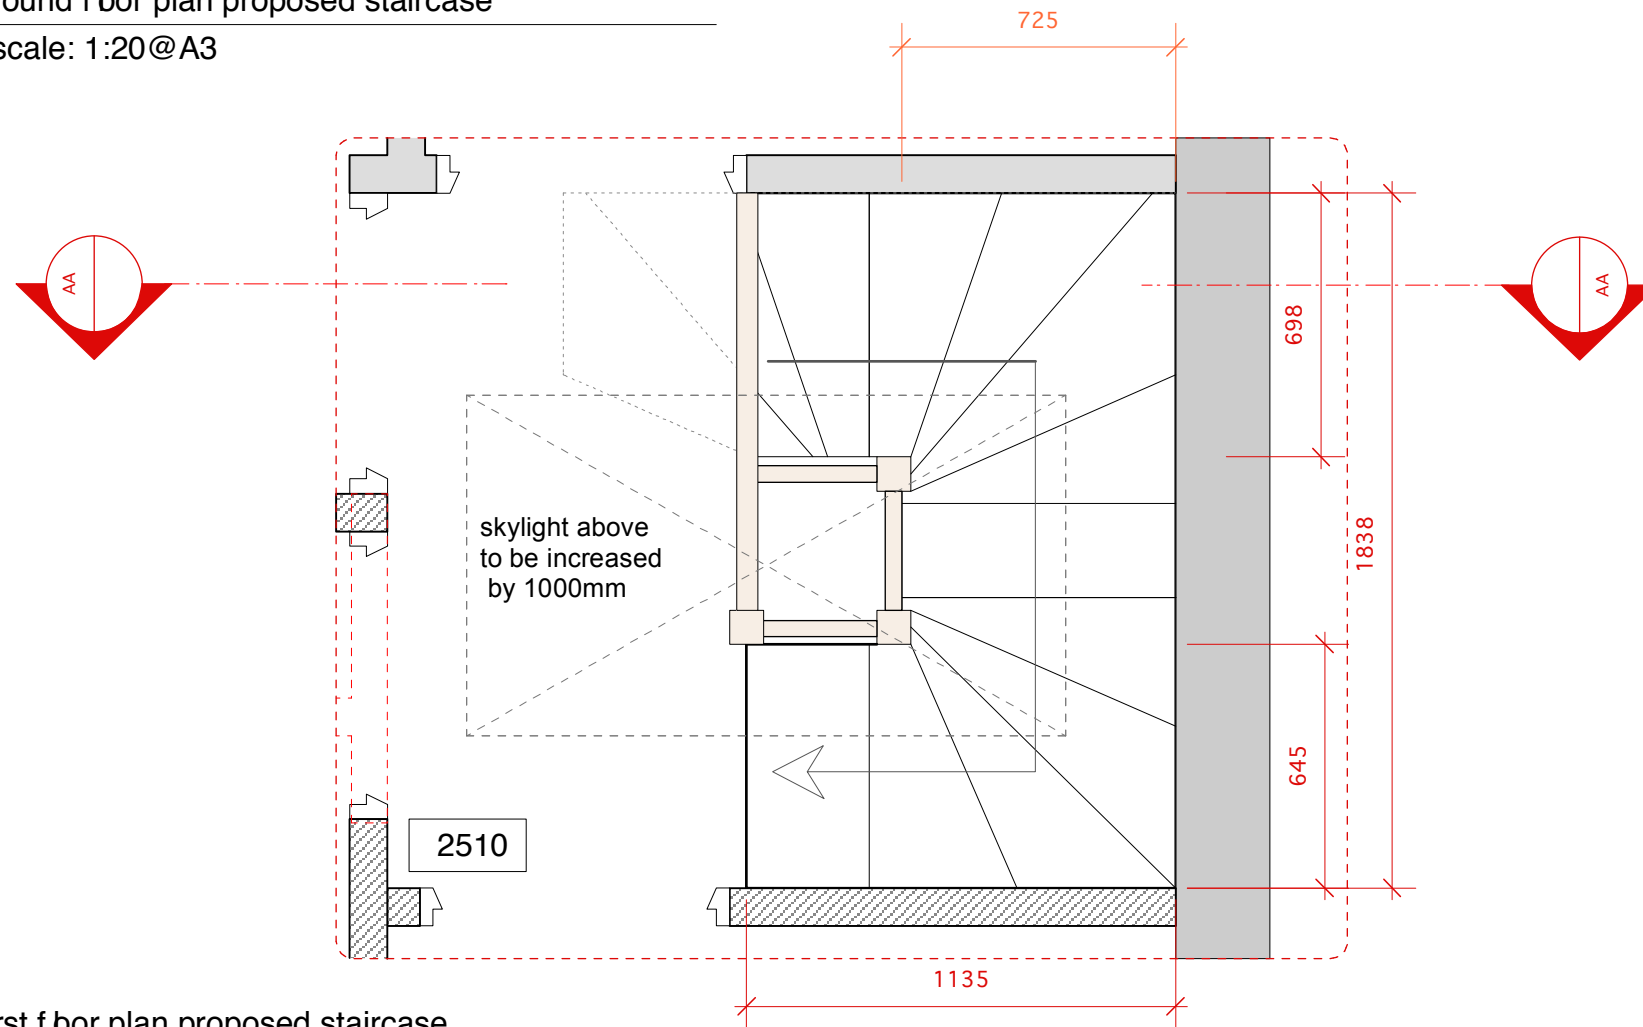

2 First floor plan proposed staircase
 Escal: 1:20@A3

NOTES:
 The drawing must not be scaled and all dimensions are to be checked on site before work is commenced.
 The drawing is to be read in conjunction with all other Structural Engineers and Service Engineers drawings and written specifications.

SPECIFICATIONS:

REVISION		
N	DATE	NOTES

PROJECT:
 GLOUCESTER AV

DRAWING N:
 GA-PDT002-A

DRAWING:
 PROPOSED STAIRCASE FLOOR PLANS

- PRELIMINARY
- PLANNING APPROVAL
- CONSTRUCTION
- DESIGN INFORMATION
- TENDER
- AS BUILT


CLIENT:
 Ms Anja Blumert

LOCATION: Flat H, 15
 GLOUCESTER AV

DATE: 25.06.13

SCALE: 1:10@A3
 1:2@A3

PROJECT DESIGNER:



RMF STUDIO
 38 Fordwych
 Court Shoot up
 Hill NW2 3PH
DESIGNER:
 Marco Ferrara-Bardile
 rmfstudio@honadesign.com
 t. 0797 5644556