


Privacy Measures	
RS	Internal Roller Shutter. Colour RAL 7031
OG	Obscure Glazing

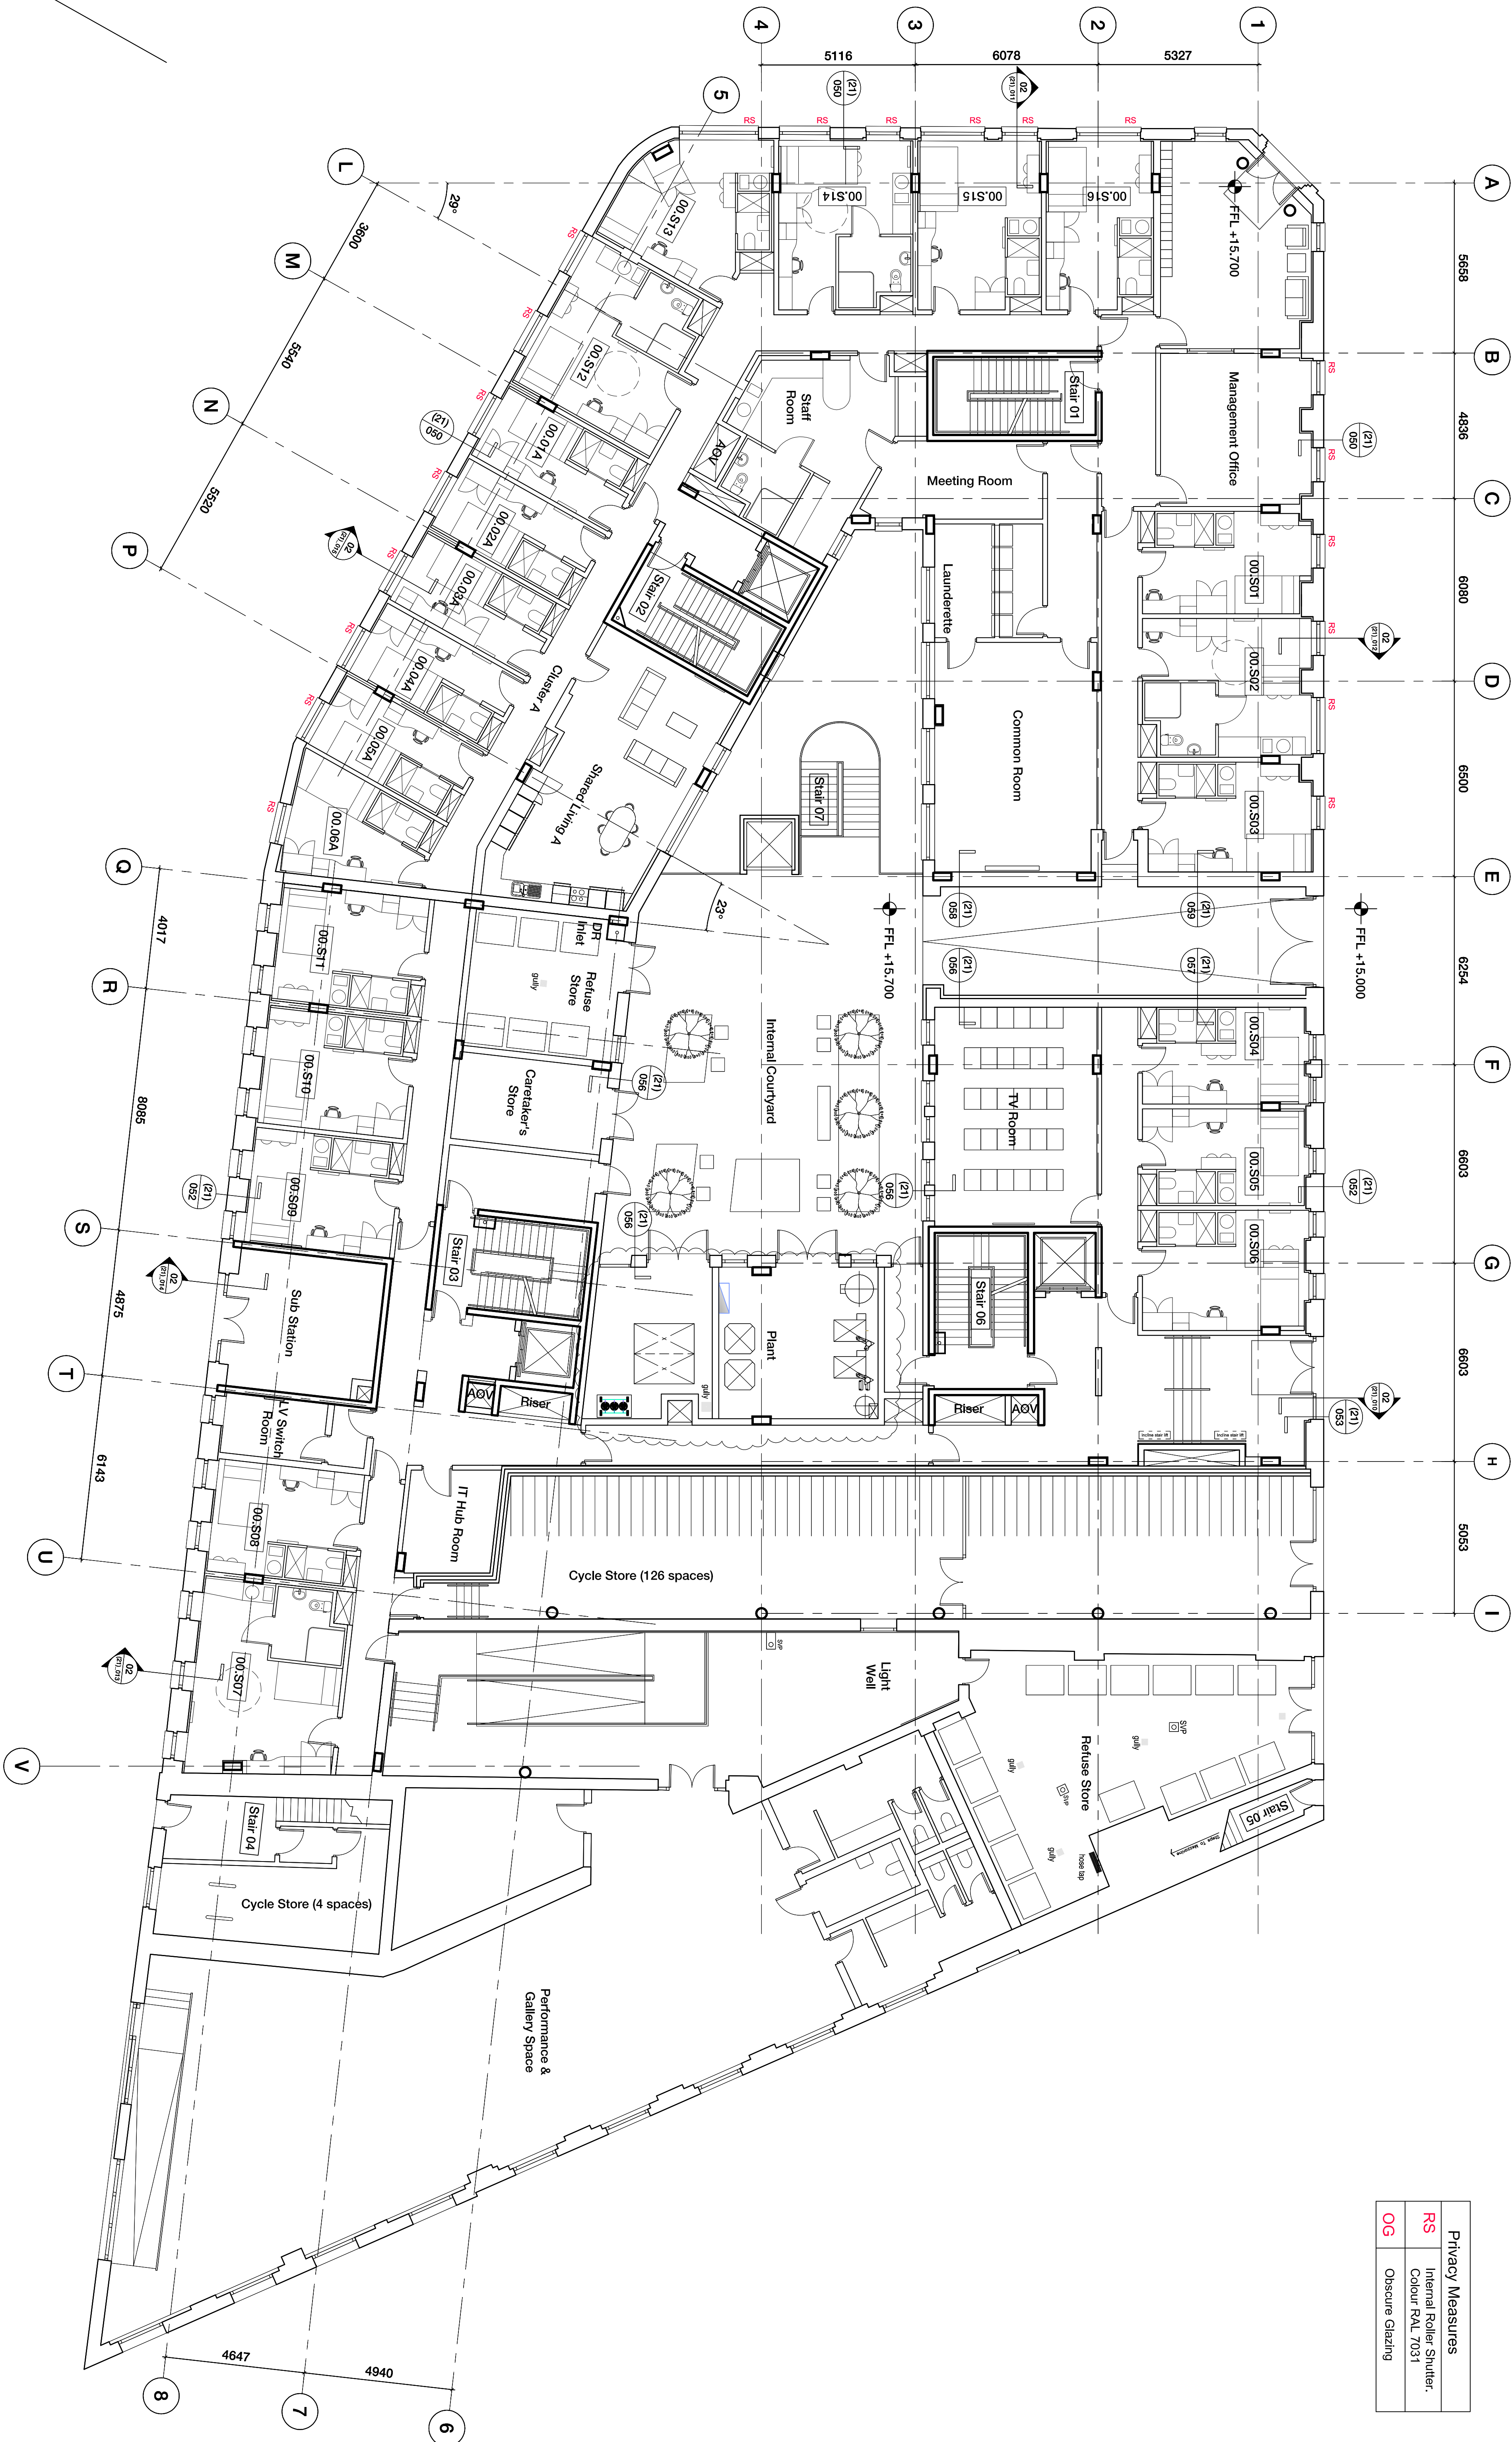

	
0 1 2 3 4 5m Scale 1:100	
Ground Floor Plan	
Contractor must verify all dimensions on site before commencing any work or site/drawings. The drawing exceeds the quantities taken in any way the architect are to be formed before the work is initiated. Only signed dimensions to be taken from the drawing. Do not scale off the drawing. Drawings based on Ordnance Survey and / or existing record drawings - design and drawing content subject to Site Survey, Structural Survey, Site Investigations, Planning and all Statutory Requirements and Approvals. Unauthorised reproduction from Ordnance Survey Map with permission of the Controller of Her Majesty's Stationary Office, Crown Copyright reserved. Careyeson is a registered trademark of Shaun Smith Limited Company.	
Project: Brattiana Street London	Job No. 23083N
Client: Victoria House, Southampton Row Bloomsbury, London WC1B 4EA	Room: Ward, East Street Leeds LS1 8EE
Drawn By: 1:100 @ A1, 1:200 @ A3 SES	Tel: +44 (0)20 7289 9400
Date: November 2012	Fax: +44 (0)20 7289 9401
Checked By: JSW	Fax: +44 (0)113 224 5001
Drawing No: 23083N_020_011	Revision: C1
Project: First construction issue, 12/06/13 JSW 13/06/13 JSW 14/06/13 JSW 15/06/13 JSW 16/06/13 JSW 17/06/13 JSW 18/06/13 JSW 19/06/13 JSW 20/06/13 JSW 21/06/13 JSW 22/06/13 JSW 23/06/13 JSW 24/06/13 JSW 25/06/13 JSW 26/06/13 JSW 27/06/13 JSW 28/06/13 JSW 29/06/13 JSW 30/06/13 JSW 01/07/13 JSW 02/07/13 JSW 03/07/13 JSW 01/08/13 JSW 02/08/13 JSW 03/08/13 JSW 01/09/13 JSW 02/09/13 JSW 03/09/13 JSW 2	