

M•R PARTNERSHIP
ARCHITECTS & INTERIOR DESIGNERS

41 FOLEY STREET TEL: (020) 7631 5405
LONDON W1W 7TS FAX: (020) 7631 5186

JOB 30-32 Grays Inn Road
WC1 London


Site Location Plan

DATE May 08


SCALE 1:1000@A4

DWNG No. REV

25580000

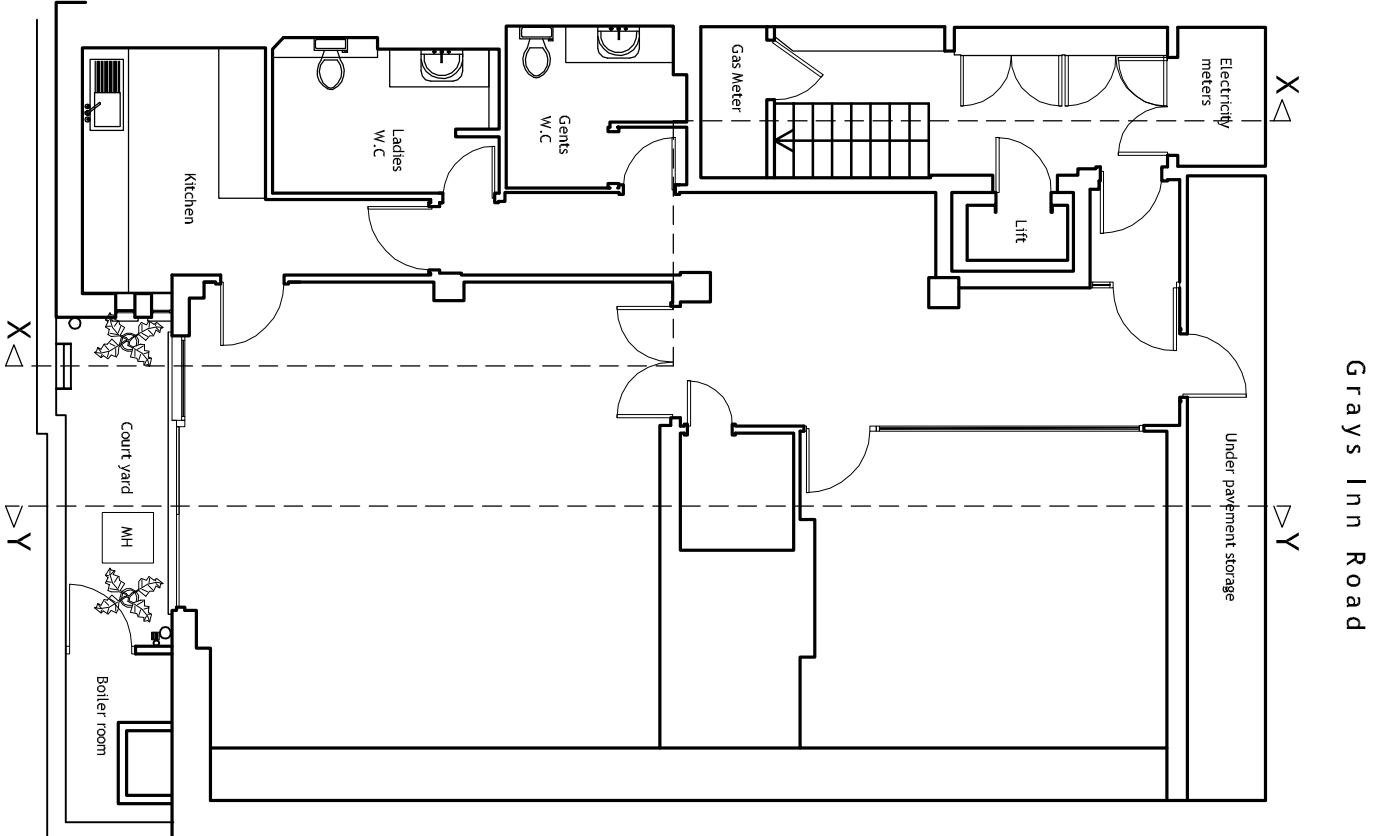

BASEMENT PLAN

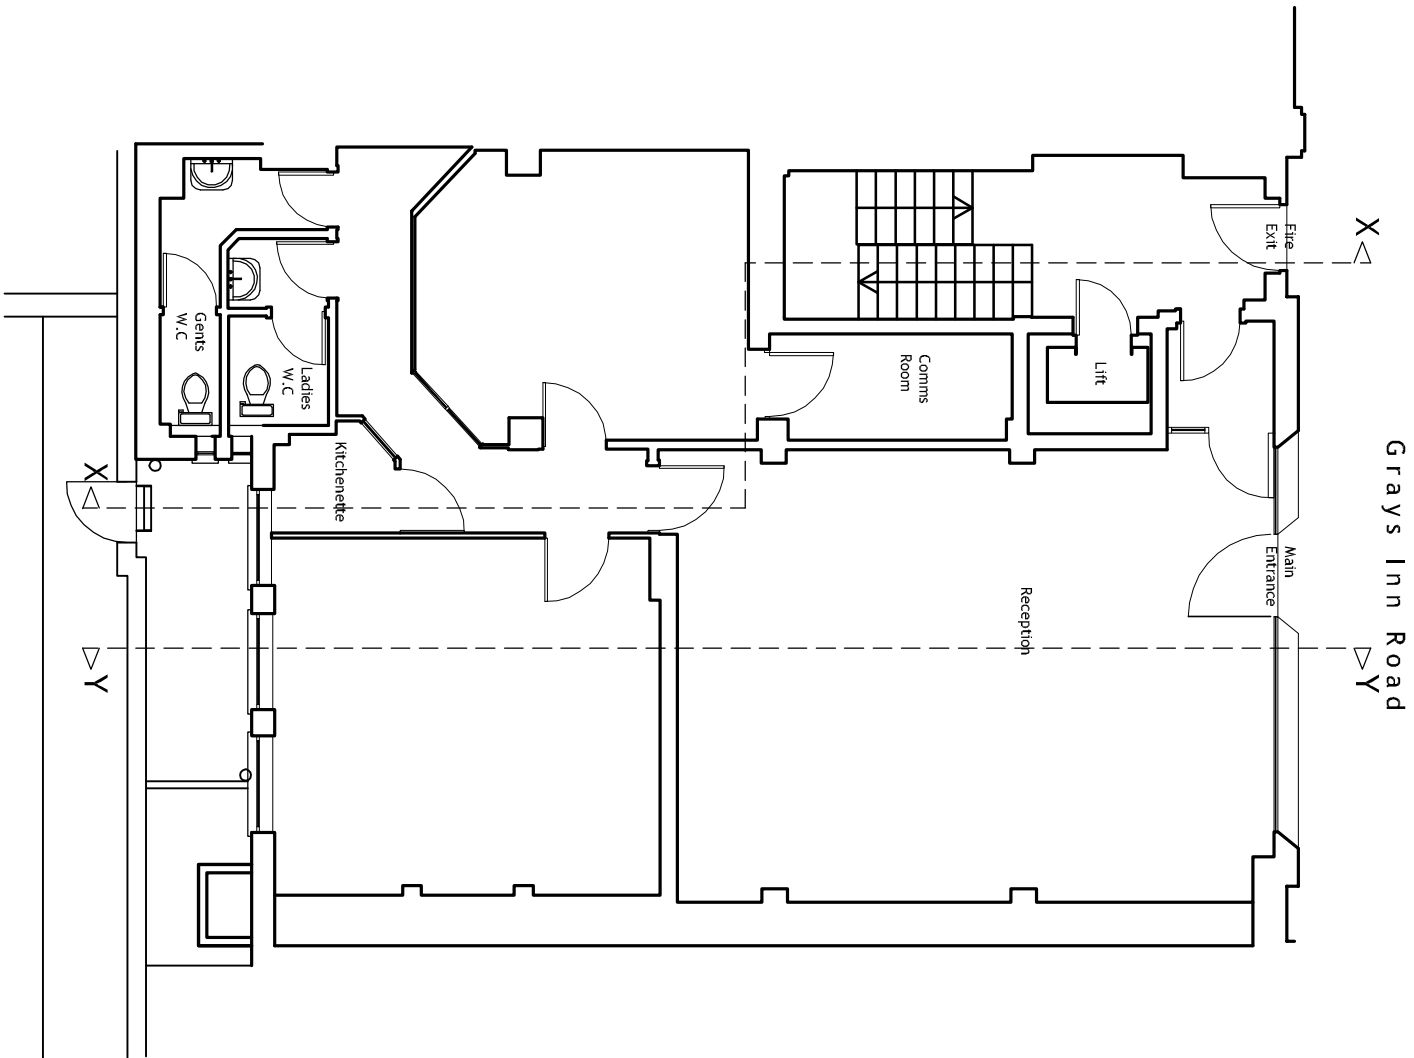



GROUND FLOOR PLAN

DATE	REVISION	NO.
THIS DRAWING IS NOT TO BE SCALED. ONLY FIGURED DIMENSIONS ARE TO BE USED. DIMENSIONS SHOWN ON THIS DRAWING ARE TO CHECK ALL DIMENSIONS BEFORE WORK COMMENCES. AND REFER ANY APPARENT DISCREPANCY TO THE ARCHITECT. THIS DRAWING IS THE SOLE PROPERTY OF M.R. PARTNERSHIP LIMITED, AND MAY NOT BE COPIED OR REPRODUCED IN ANY MANNER WHATSOEVER WITHOUT THE OWNERS WRITTEN CONSENT. (C) COPYRIGHT.		

PROJECT
30-32 GRAYS INN ROAD
LONDOD WC1X

DRAWING
EXISTING BASEMENT AND
GROUND FLOOR PLANS



DATE:	May 2008
DRAWN:	LO
SCALE:	1:500 1:1000
DWG FILE:	
M.R. PARTNERSHIP ARCHITECTS & INTERIOR DESIGNERS	
41 FOLEY STREET TEL: (020) 7631 5405 LONDON W1W 7TS FAX: (020) 7631 5186	
DRAWING NUMBER:	2558 001
REV. NO.	1

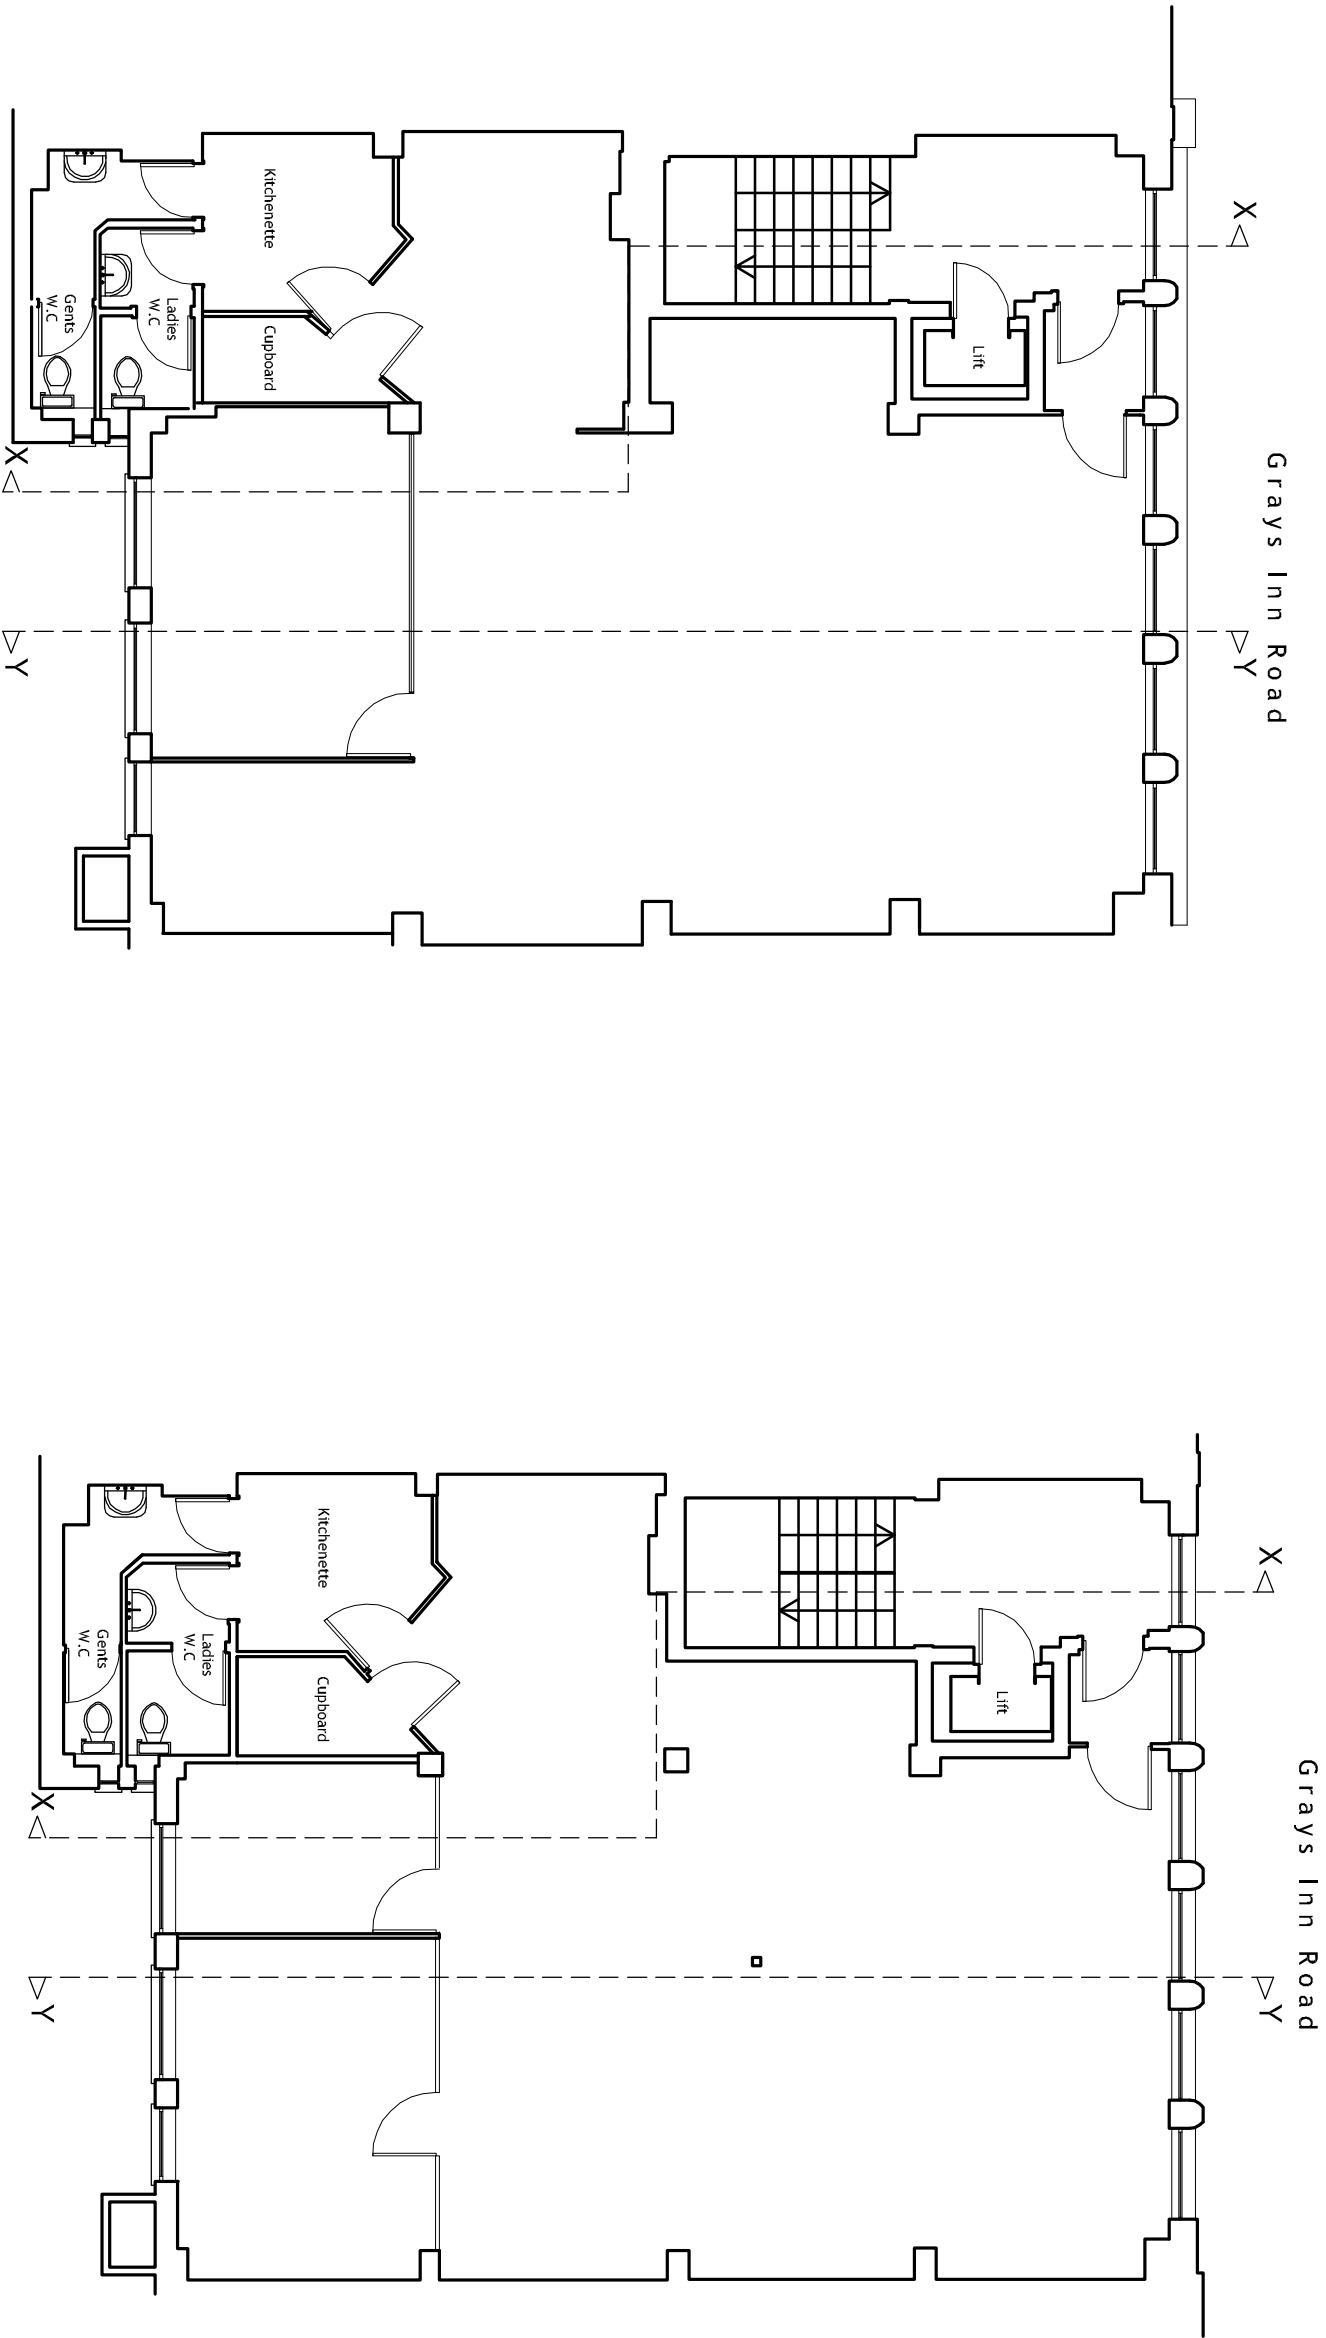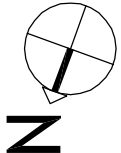


FIRST FLOOR PLAN

SECOND FLOOR PLAN

DATE:	May 2008	REVISION:	NO.
THIS DRAWING IS NOT TO BE SCALED. ONLY FIGURED DIMENSIONS ARE TO BE USED. DIMENSIONS SHOWN IN PARENTHESES ARE NOT TO SCALE. CONTRACTORS ARE TO CHECK ALL DIMENSIONS BEFORE WORK COMMENCES, AND REFER ANY APPARENT DISCREPANCY TO THE ARCHITECT. THIS DRAWING IS THE SOLE PROPERTY OF M.R. PARTNERSHIP LIMITED, AND MAY NOT BE COPIED OR REPRODUCED IN ANY MANNER WHATSOEVER WITHOUT THE OWNERS WRITTEN CONSENT. (C) COPYRIGHT.			
PROJECT			
30-32 GRAYS INN ROAD LONDON WC1X			
DRAWING			
EXISTING FIRST AND SECOND FLOOR PLANS			
DRAWN: LO			
SCALE: 1:500 A1 1:1000 A3			
41 FOLEY STREET TEL: (020) 7631 5405 LONDON W1W 7J5 FAX: (020) 7631 5186			
M.R. PARTNERSHIP ARCHITECTS & INTERIOR DESIGNERS			
DWG FILE:	DRAWING NUMBER:	25580002	REV. NO. 1

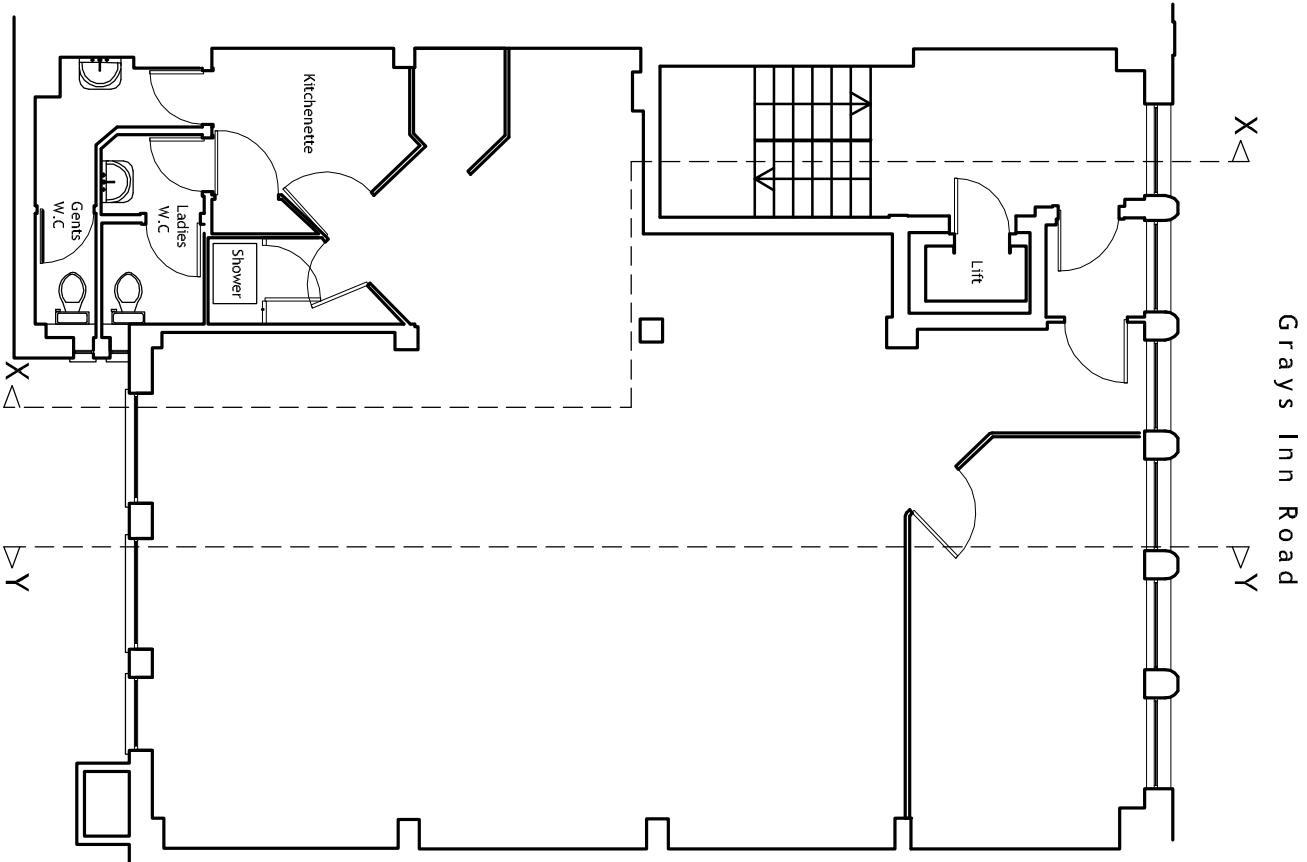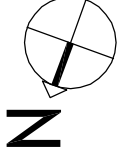

THIRD FLOOR PLAN

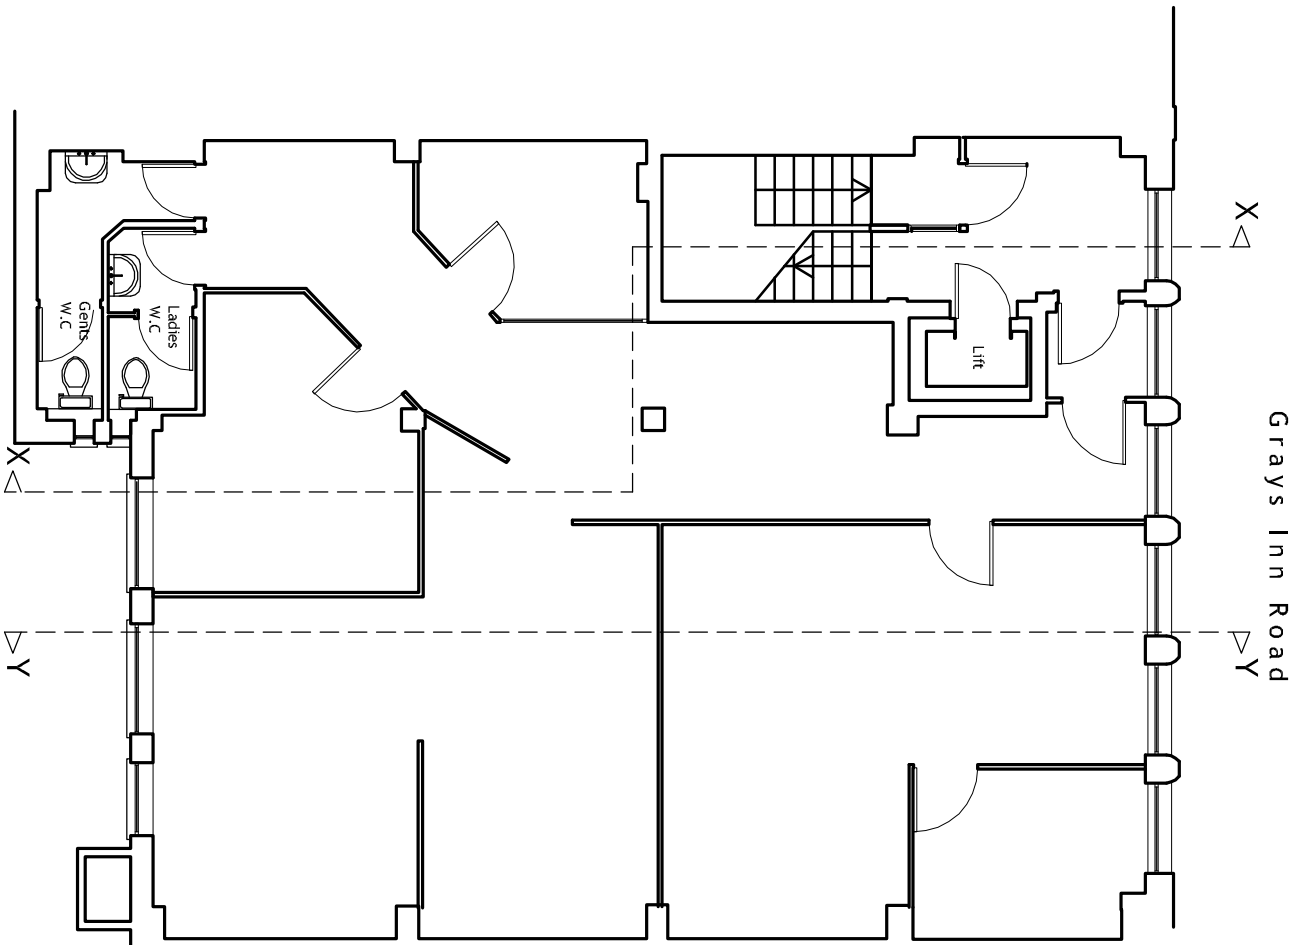

FOURTH FLOOR PLAN


DATE	REVISION	NO.
THIS DRAWING IS NOT TO BE SCALED. ONLY FIGURED DIMENSIONS ARE TO BE USED. DIMENSIONS SHOWN IN THIS DRAWING ARE TO BE USED FOR CONSTRUCTION. CONTRACTORS ARE TO CHECK ALL DIMENSIONS BEFORE WORK COMMENCES. AND REFER ANY APPARENT DISCREPANCY TO THE ARCHITECT. THIS DRAWING IS THE SOLE PROPERTY OF M.R. PARTNERSHIP LIMITED, AND MAY NOT BE COPIED OR REPRODUCED IN ANY MANNER WHATSOEVER WITHOUT THE OWNERS WRITTEN CONSENT. (C) COPYRIGHT.		

PROJECT
30-32 GRAYS INN ROAD
LONDON WC1X


DRAWING
EXISTING THIRD AND
FOURTH FLOOR PLANS

DATE: May 2008	<div>M.R. PARTNERSHIP ARCHITECTS & INTERIOR DESIGNERS</div> <div>41 FOLEY STREET TEL: (020) 7631 5405 LONDON W1W 7TS FAX: (020) 7631 5186</div>
DRAWN: LO	
SCALE: 1:5000 1:1000	

DWG FILE: NUMBER	2558 003	REV. NO.	1
---------------------	----------	-------------	---

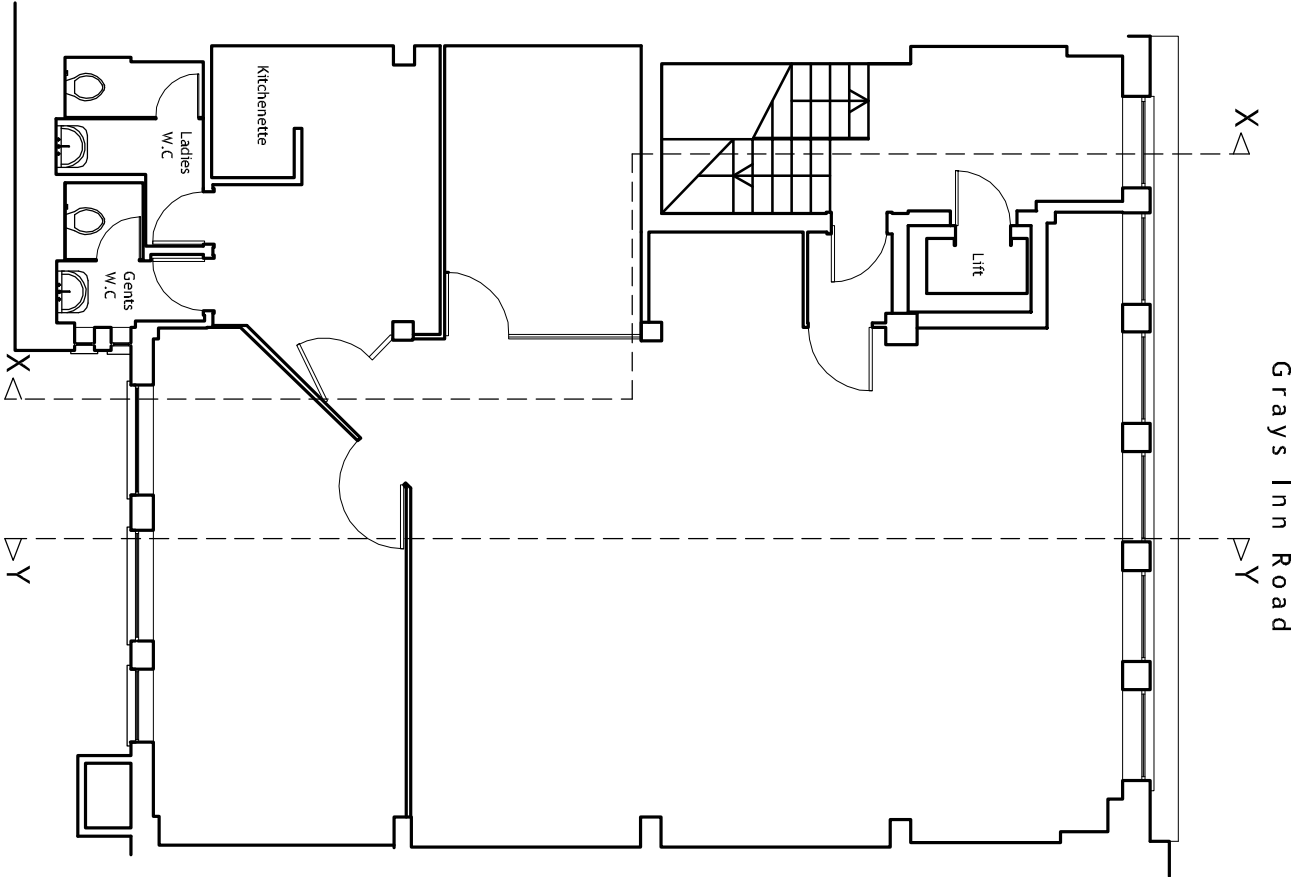

FIFTH FLOOR PLAN

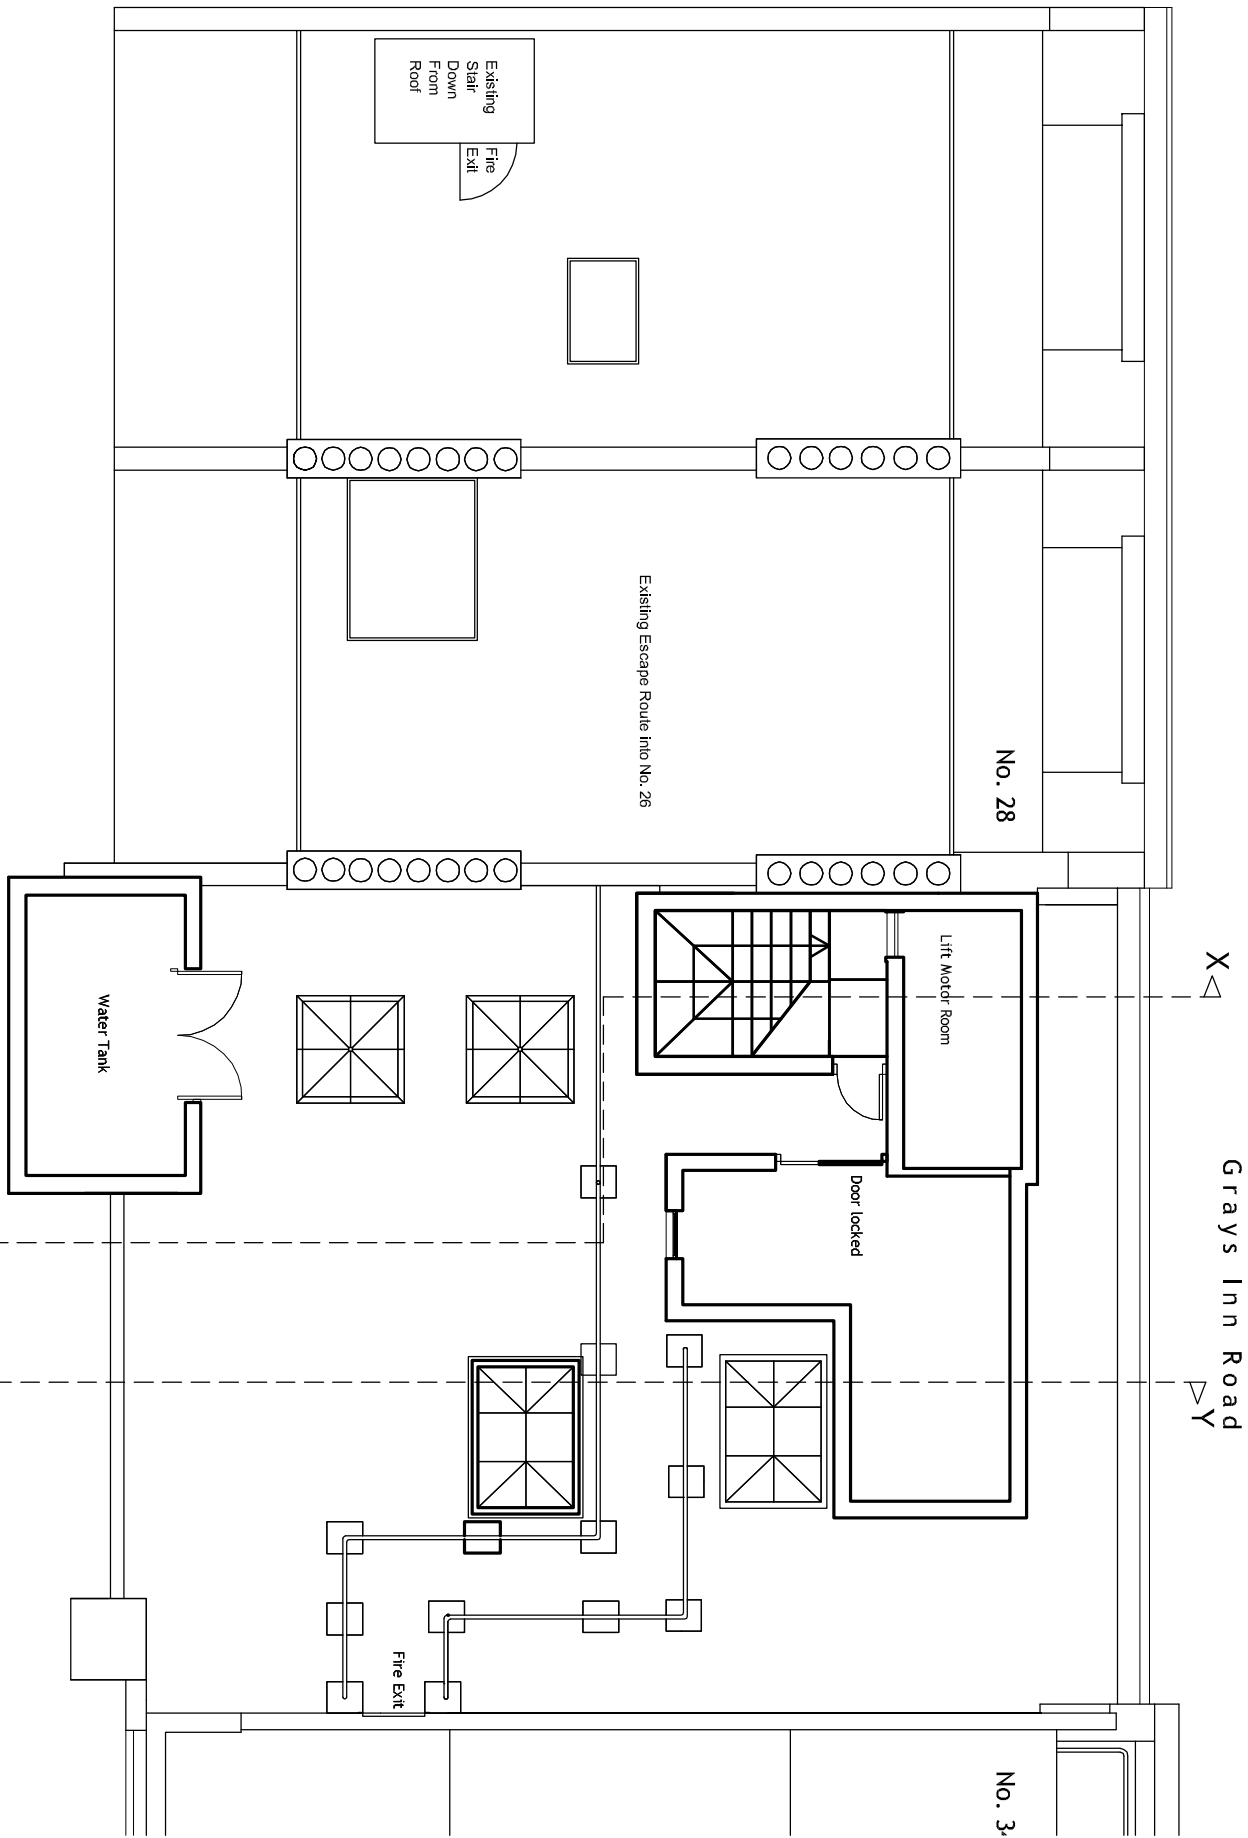

ROOF PLAN

DATE	REVISION	NO.
THIS DRAWING IS NOT TO BE SCALED. ONLY FIGURED DIMENSIONS ARE TO BE USED. DIMENSIONS SHOWN ON THIS DRAWING ARE TO BE USED FOR CONSTRUCTION. CONTRACTORS ARE TO CHECK ALL DIMENSIONS BEFORE WORK COMMENCES, AND REFER ANY APPARENT DISCREPANCY TO THE ARCHITECT. THIS DRAWING IS THE SOLE PROPERTY OF M.R. PARTNERSHIP LIMITED, AND MAY NOT BE COPIED OR REPRODUCED IN ANY MANNER WHATSOEVER WITHOUT THE OWNERS WRITTEN CONSENT. (C) COPYRIGHT.		

PROJECT	30-32 GRAYS INN ROAD LONDON WC1X
---------	-------------------------------------


DRAWING	EXISTING FIFTH FLOOR AND ROOF PLANS
---------	--

DATE:	May 2008
DRAWN:	ww
SCALE:	1:500A1 1:1000A3
DWG FILE:	25580004
REV. NO.	1

M.R. PARTNERSHIP

ARCHITECTS & INTERIOR DESIGNERS

41 FOLEY STREET TEL: (020) 7631 5405
LONDON W1W 7J5 FAX: (020) 7631 5186

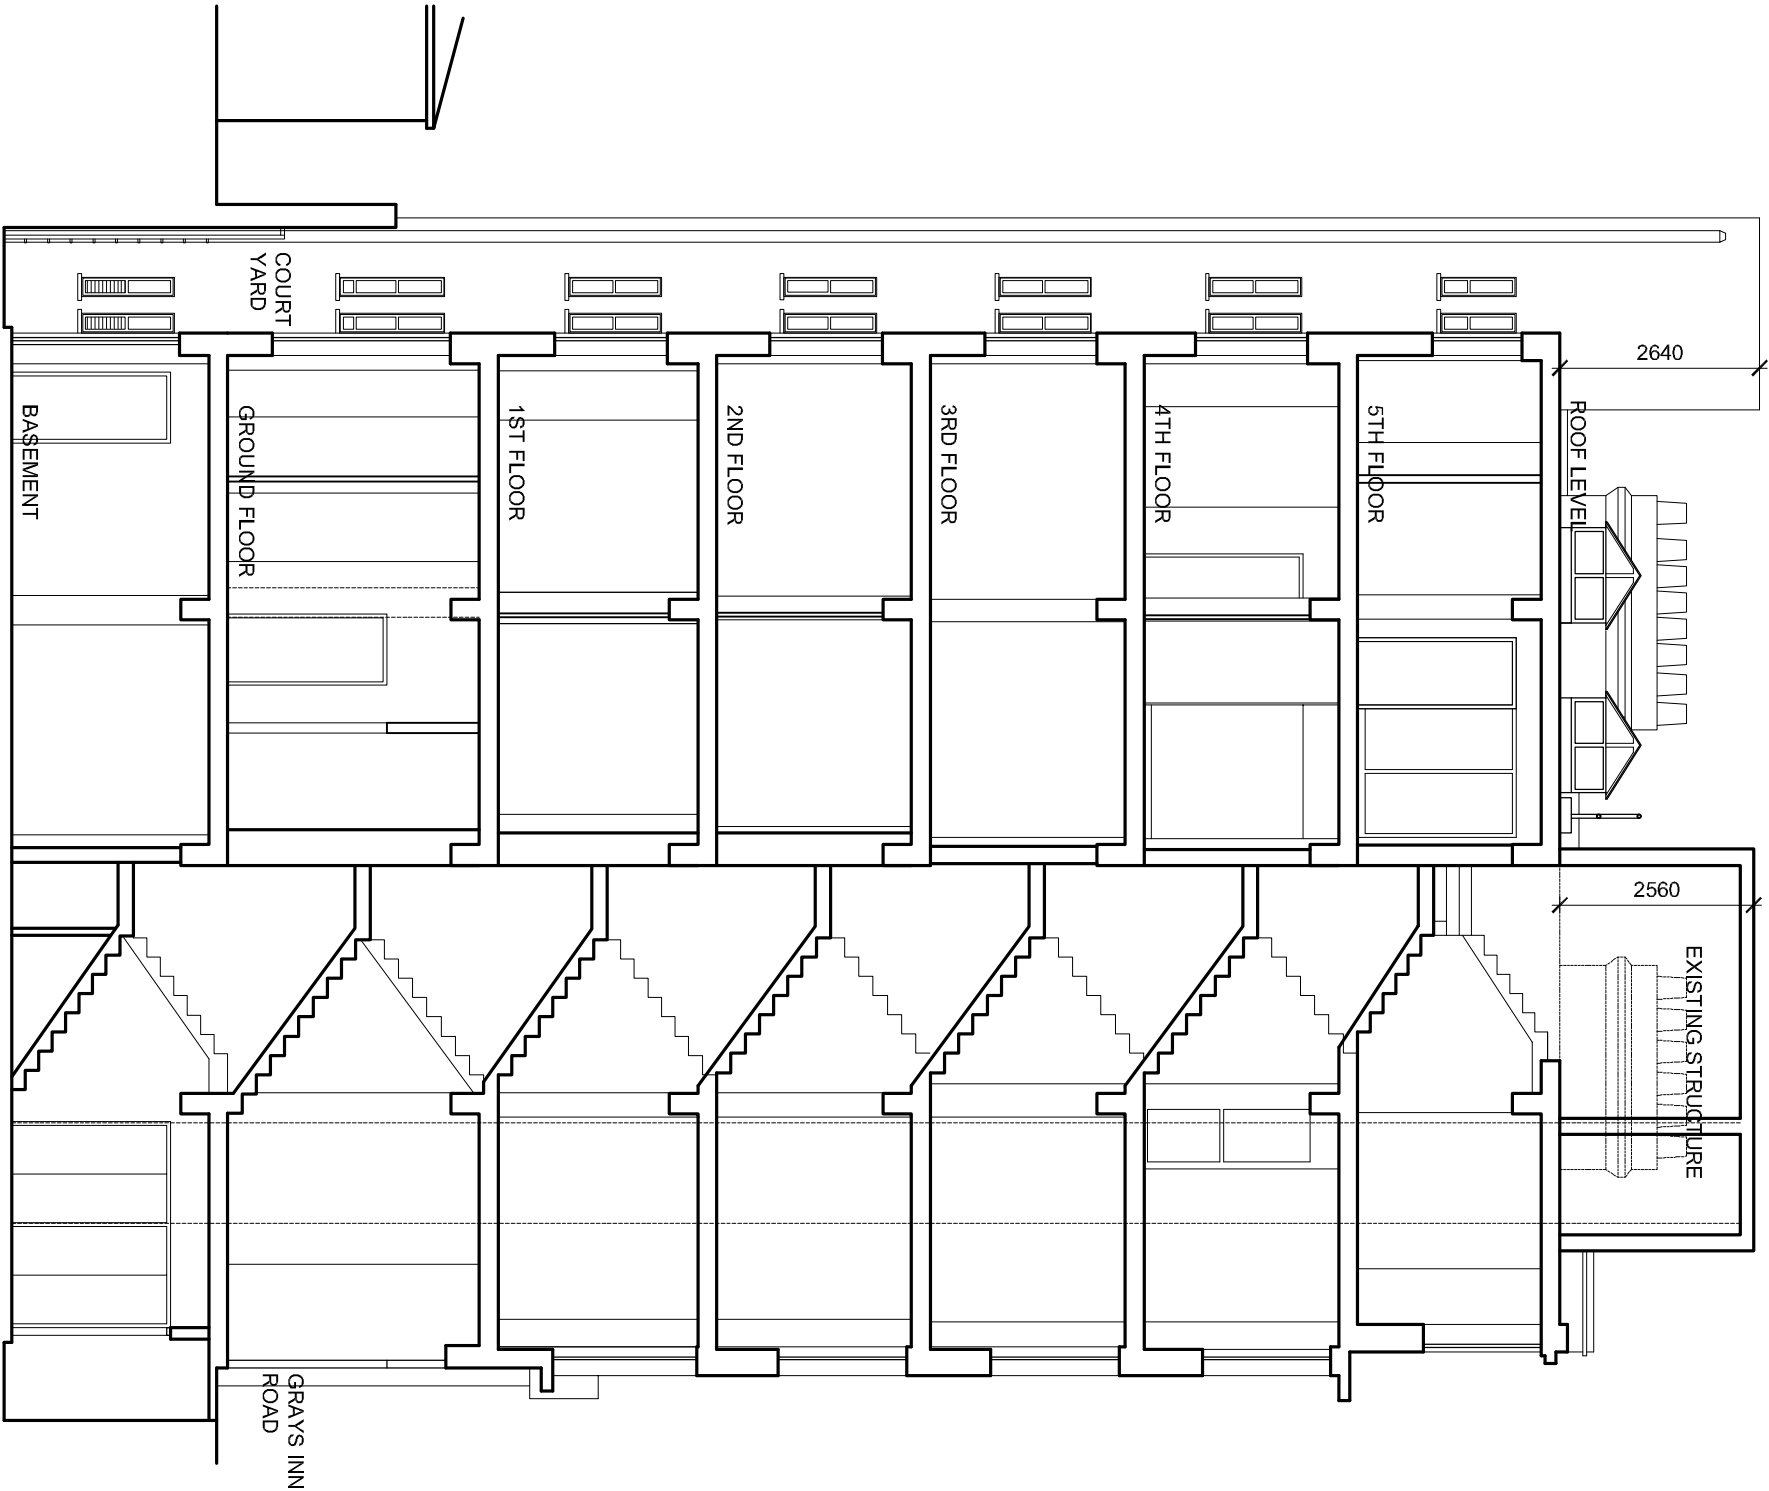

SECTION X-X

DATE	REVISION	NO.
------	----------	-----

THIS DRAWING IS NOT TO BE SCALED. ONLY FIGURED DIMENSIONS ARE TO BE USED. THE DRAWING IS THE PROPERTY OF M.R. PARTNERSHIP LIMITED, AND CONTRACTORS ARE TO CHECK ALL DIMENSIONS BEFORE WORK COMMENCES. AND REFER ANY APPARENT DISCREPANCY TO THE ARCHITECT. THIS DRAWING IS THE SOLE PROPERTY OF M.R. PARTNERSHIP LIMITED, AND MAY NOT BE COPIED OR REPRODUCED IN ANY MANNER WHATSOEVER WITHOUT THE OWNERS WRITTEN CONSENT. (C) COPYRIGHT.

PROJECT
30-32 GRAYS INN ROAD
LONDON WC1X

DRAWING
EXISTING SECTION X-X

DATE:

May 2008

DRAWN:

LO

SCALE:

1:500

DWG FILE:

NUMBER:

2558 010


REV.

NO.

M.R. PARTNERSHIP

ARCHITECTS & INTERIOR DESIGNERS

41 FOLEY STREET TEL: (020) 7631 5405
LONDON W1W 7TS FAX: (020) 7631 5186

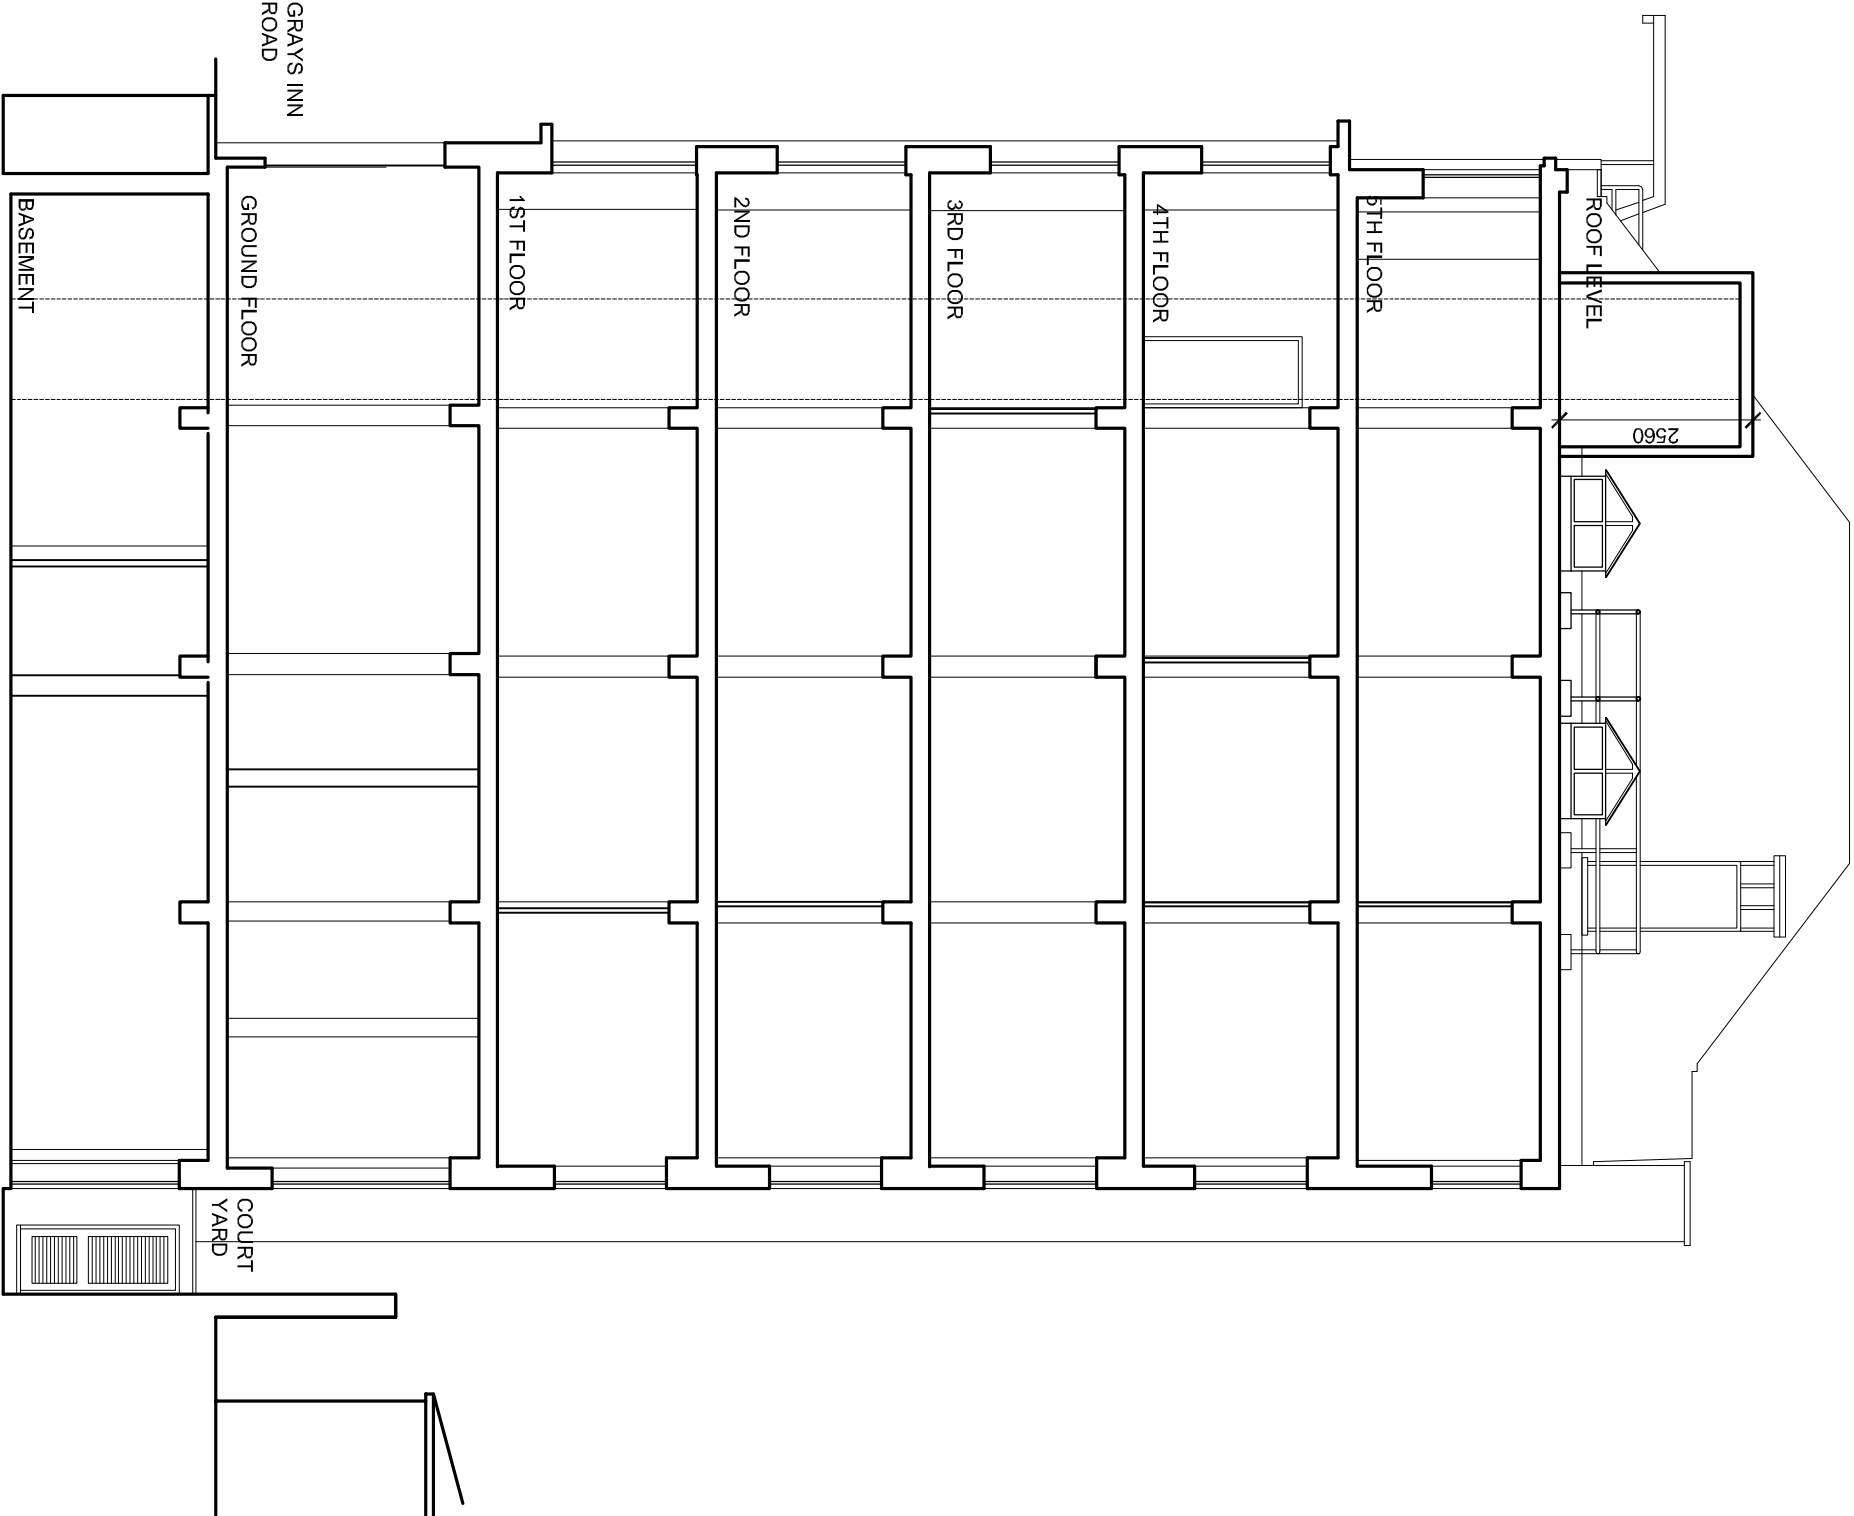

SECTION Y-Y


DATE	REVISION	NO.
THIS DRAWING IS NOT TO BE SCALED. ONLY FIGURED DIMENSIONS ARE TO BE USED. THE DRAWING IS THE PROPERTY OF M.R. PARTNERSHIP LIMITED, AND CONTRACTORS ARE TO CHECK ALL DIMENSIONS BEFORE WORK COMMENCES. AND REFER ANY APPARENT DISCREPANCY TO THE ARCHITECT. THIS DRAWING IS THE SOLE PROPERTY OF M.R. PARTNERSHIP LIMITED, AND MAY NOT BE COPIED OR REPRODUCED IN ANY MANNER WHATSOEVER WITHOUT THE OWNERS WRITTEN CONSENT. (C) COPYRIGHT.		

PROJECT
30-32 GRAYS INN ROAD
LONDON WC1X

DRAWING
EXISTING SECTION Y-Y

DATE: May 2008	M.R. PARTNERSHIP ARCHITECTS & INTERIOR DESIGNERS
DRAWN: LO	
SCALE: 1:500	
41 FOLEY STREET TEL: (020) 7631 5405 LONDON W1W 7J5 FAX: (020) 7631 5186	

DWG FILE: NUMBER	2558 011	REV. NO.	1
---------------------	----------	-------------	---

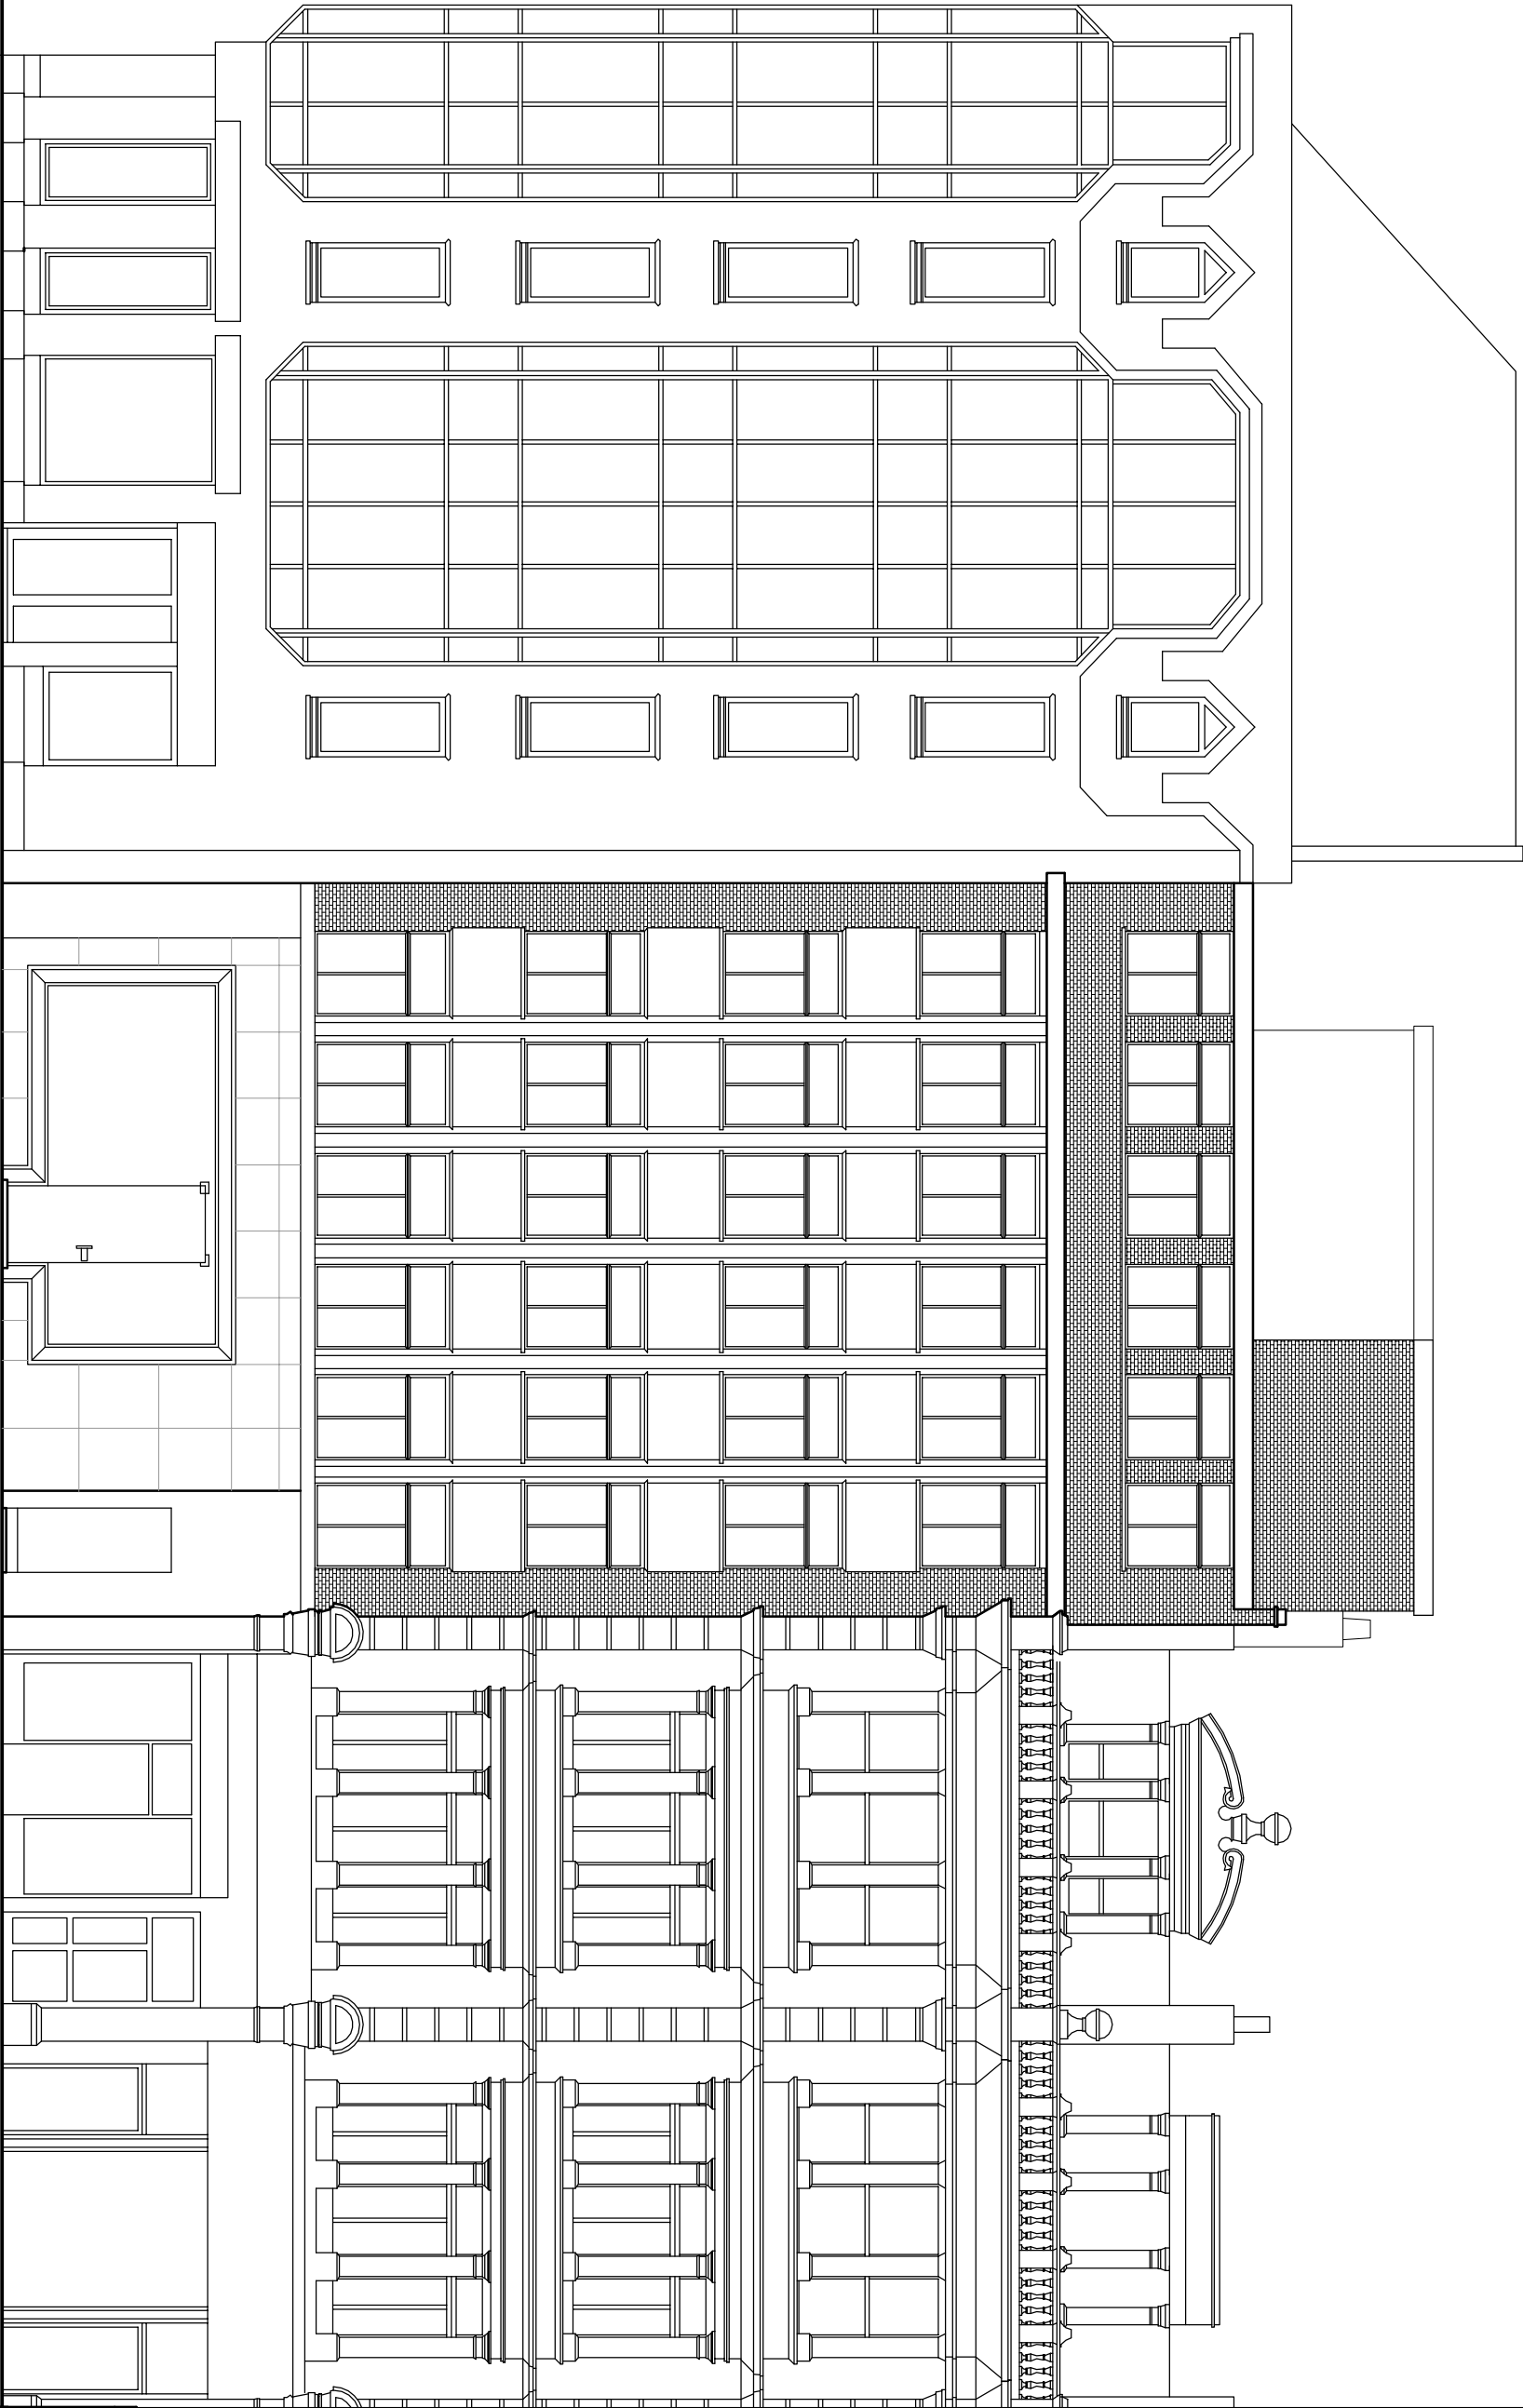

FRONT (SOUTH-WEST) ELEVATION

34

30 - 32

28

26

DATE	REVISION	NO.
May 2008		


THIS DRAWING IS NOT TO BE SCALED. ONLY FIGURED DIMENSIONS ARE TO BE USED. DIMENSIONS TO FACE UNLESS OTHERWISE STATED. CONTRACTORS ARE TO CHECK ALL DIMENSIONS BEFORE WORK COMMENCES. AND REFER ANY APPARENT DISCREPANCY TO THE ARCHITECT. THIS DRAWING IS THE SOLE PROPERTY OF M.R PARTNERSHIP LIMITED, AND MAY NOT BE COPIED OR REPRODUCED IN ANY MANNER WHATSOEVER WITHOUT THE OWNERS WRITTEN CONSENT. (c) COPYRIGHT.

PROJECT
30-32 GRAYS INN ROAD
LONDON WC1X


DRAWING
EXISTING
FRONT ELEVATION

DATE:	May 2008
DRAWN:	ww
SCALE:	1:500
DWG FILE:	1:500
DRAWING NUMBER	2558 015
REV. NO.	1


M.R PARTNERSHIP
ARCHITECTS & INTERIOR DESIGNERS
41 FOLEY STREET TEL: (020) 7631 5405
LONDON W1W 7TS FAX: (020) 7631 5186

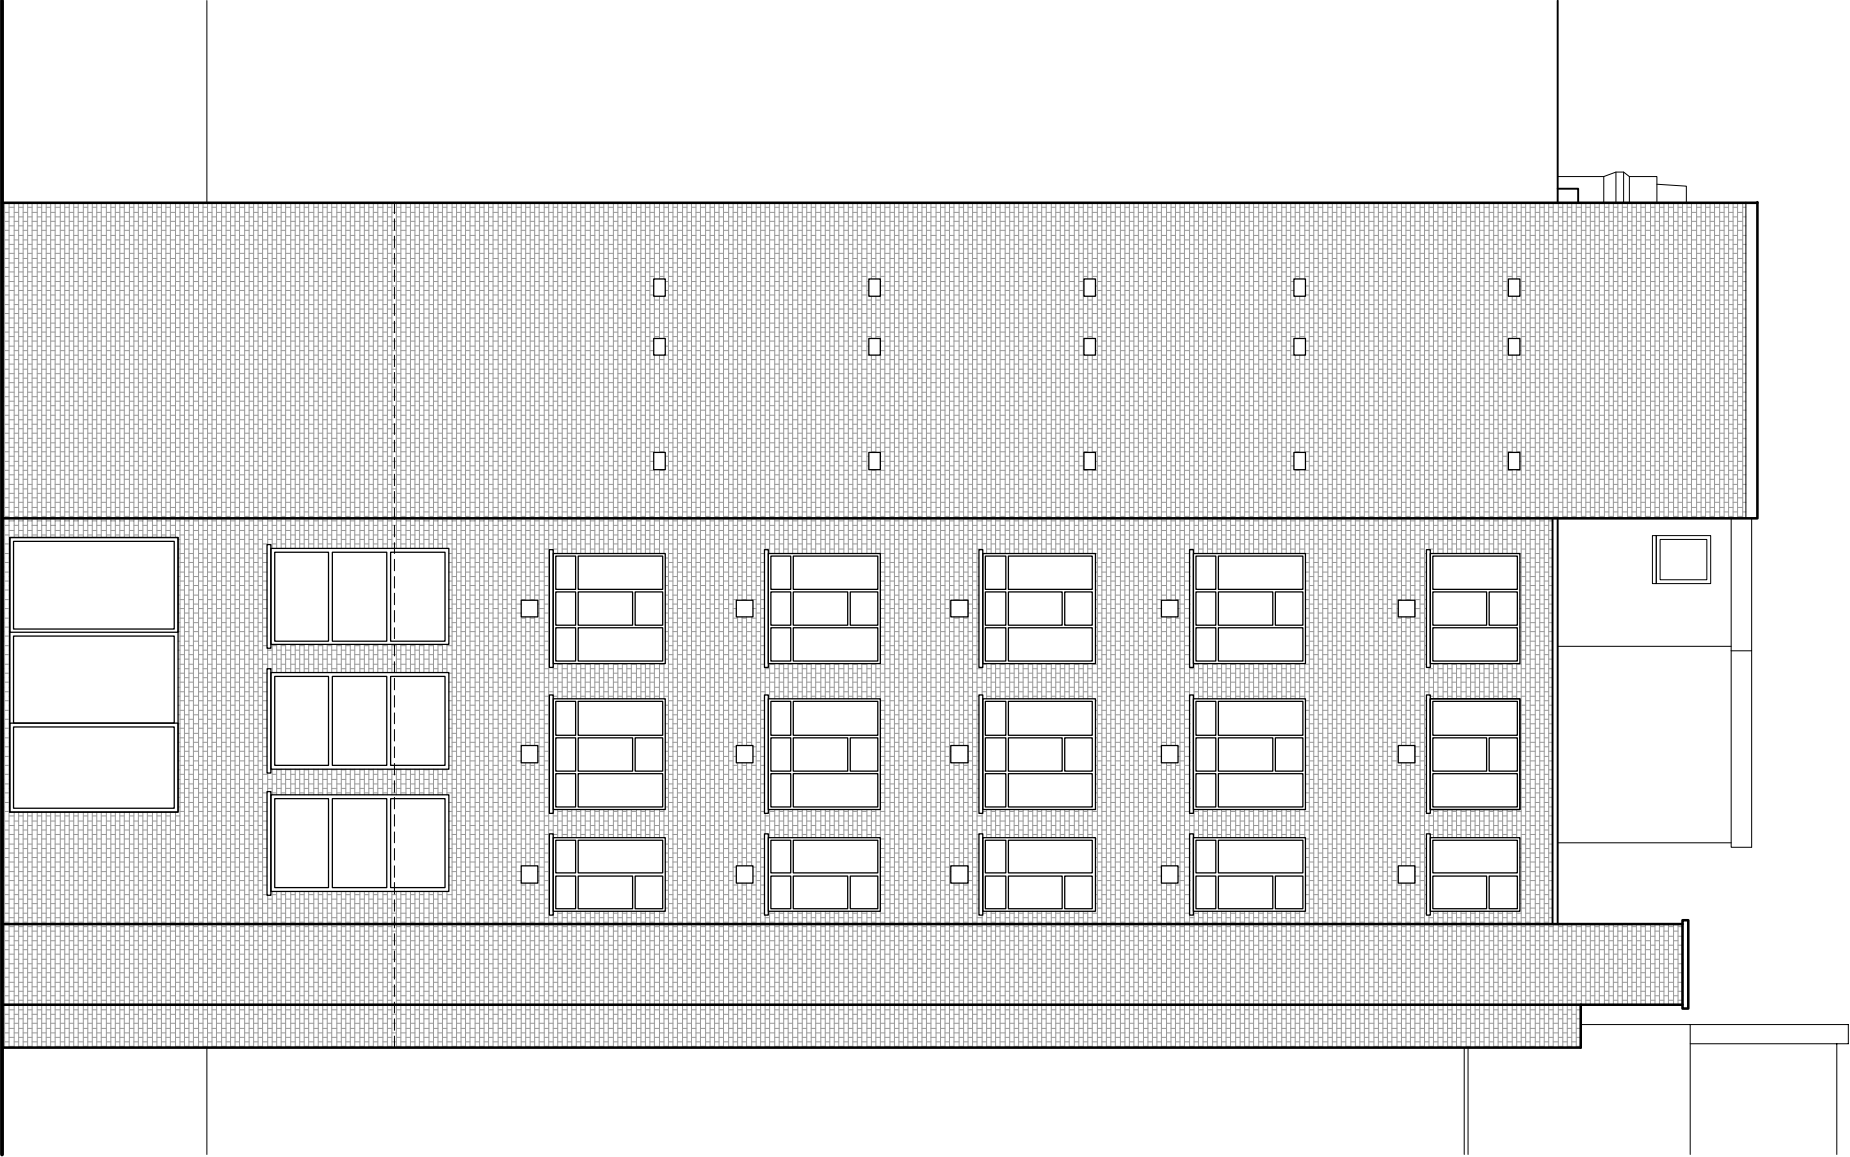

REAR (NORTH-EAST) ELEVATION

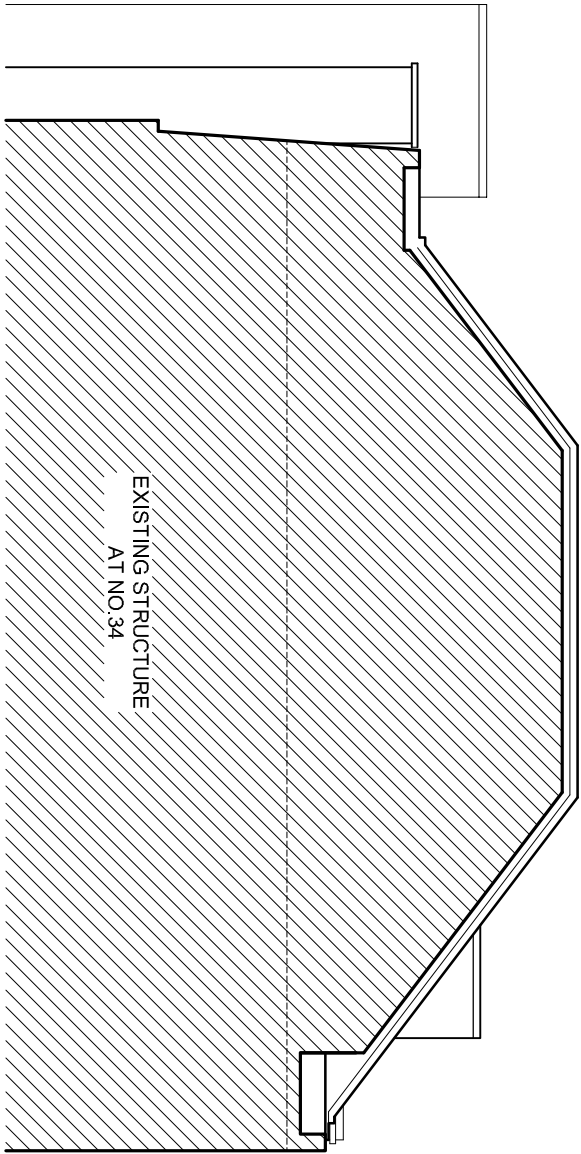

SOUTH-EAST ELEVATION

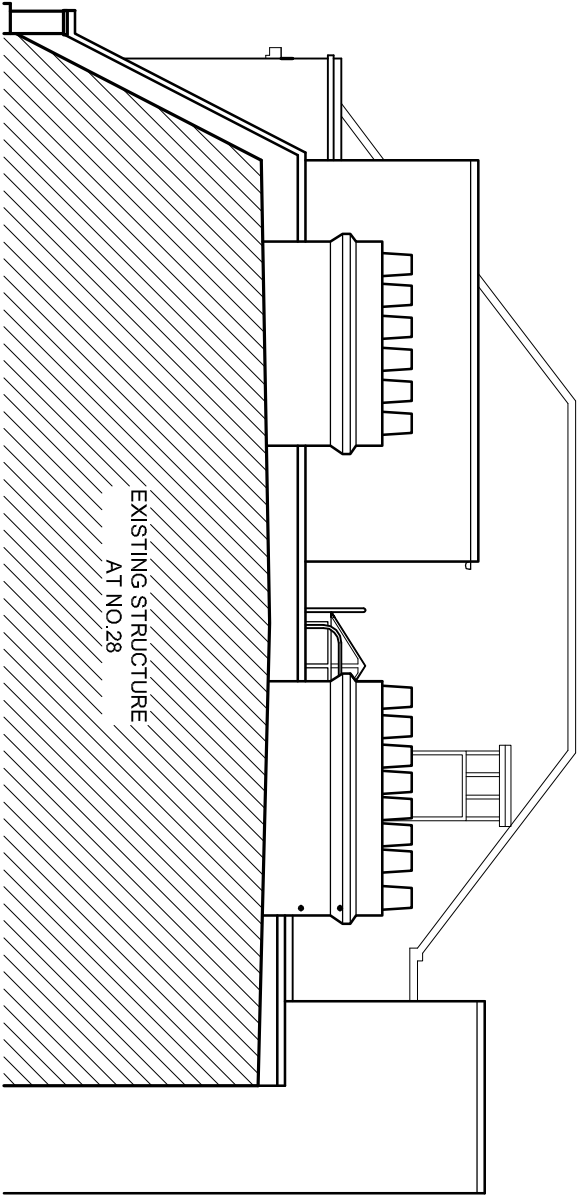

NORTH-WEST ELEVATION

DATE	REVISION	NO.
------	----------	-----

THIS DRAWING IS NOT TO BE SCALED. ONLY FIGURED DIMENSIONS ARE TO BE USED. THIS DRAWING IS THE PROPERTY OF M.R. PARTNERSHIP LIMITED. IT IS TO BE USED FOR THE PROJECT ONLY AND IS NOT TO BE REPRODUCED OR COPIED IN ANY MANNER WITHOUT THE WRITTEN CONSENT OF M.R. PARTNERSHIP LIMITED. CONTRACTORS ARE TO CHECK ALL DIMENSIONS BEFORE WORK COMMENCES, AND REFER ANY APPARENT DISCREPANCY TO THE ARCHITECT. THIS DRAWING IS THE SOLE PROPERTY OF M.R. PARTNERSHIP LIMITED, AND MAY NOT BE COPIED OR REPRODUCED IN ANY MANNER WHATSOEVER WITHOUT THE OWNERS WRITTEN CONSENT. (c) COPYRIGHT.

PROJECT
30-32 GRAYS INN ROAD
LONDON WC1X

DRAWING
EXISTING
REAR & SIDE
ELEVATIONS

DATE:
May 2008

DRAWN:
ww

SCALE:
1:50 & 1:100

M.R. PARTNERSHIP
ARCHITECTS & INTERIOR DESIGNERS

41 FOLEY STREET TEL: (020) 7631 5405
LONDON W1W 7TS FAX: (020) 7631 5186

DWG FILE:	DRAWING NUMBER	REV. NO.
	2558 016	<input type="checkbox"/>