


20a EXISTING PLAN (LOWER GROUND FLOOR)




EXISTING FRONT ELEVATION FROM STREET LEVEL

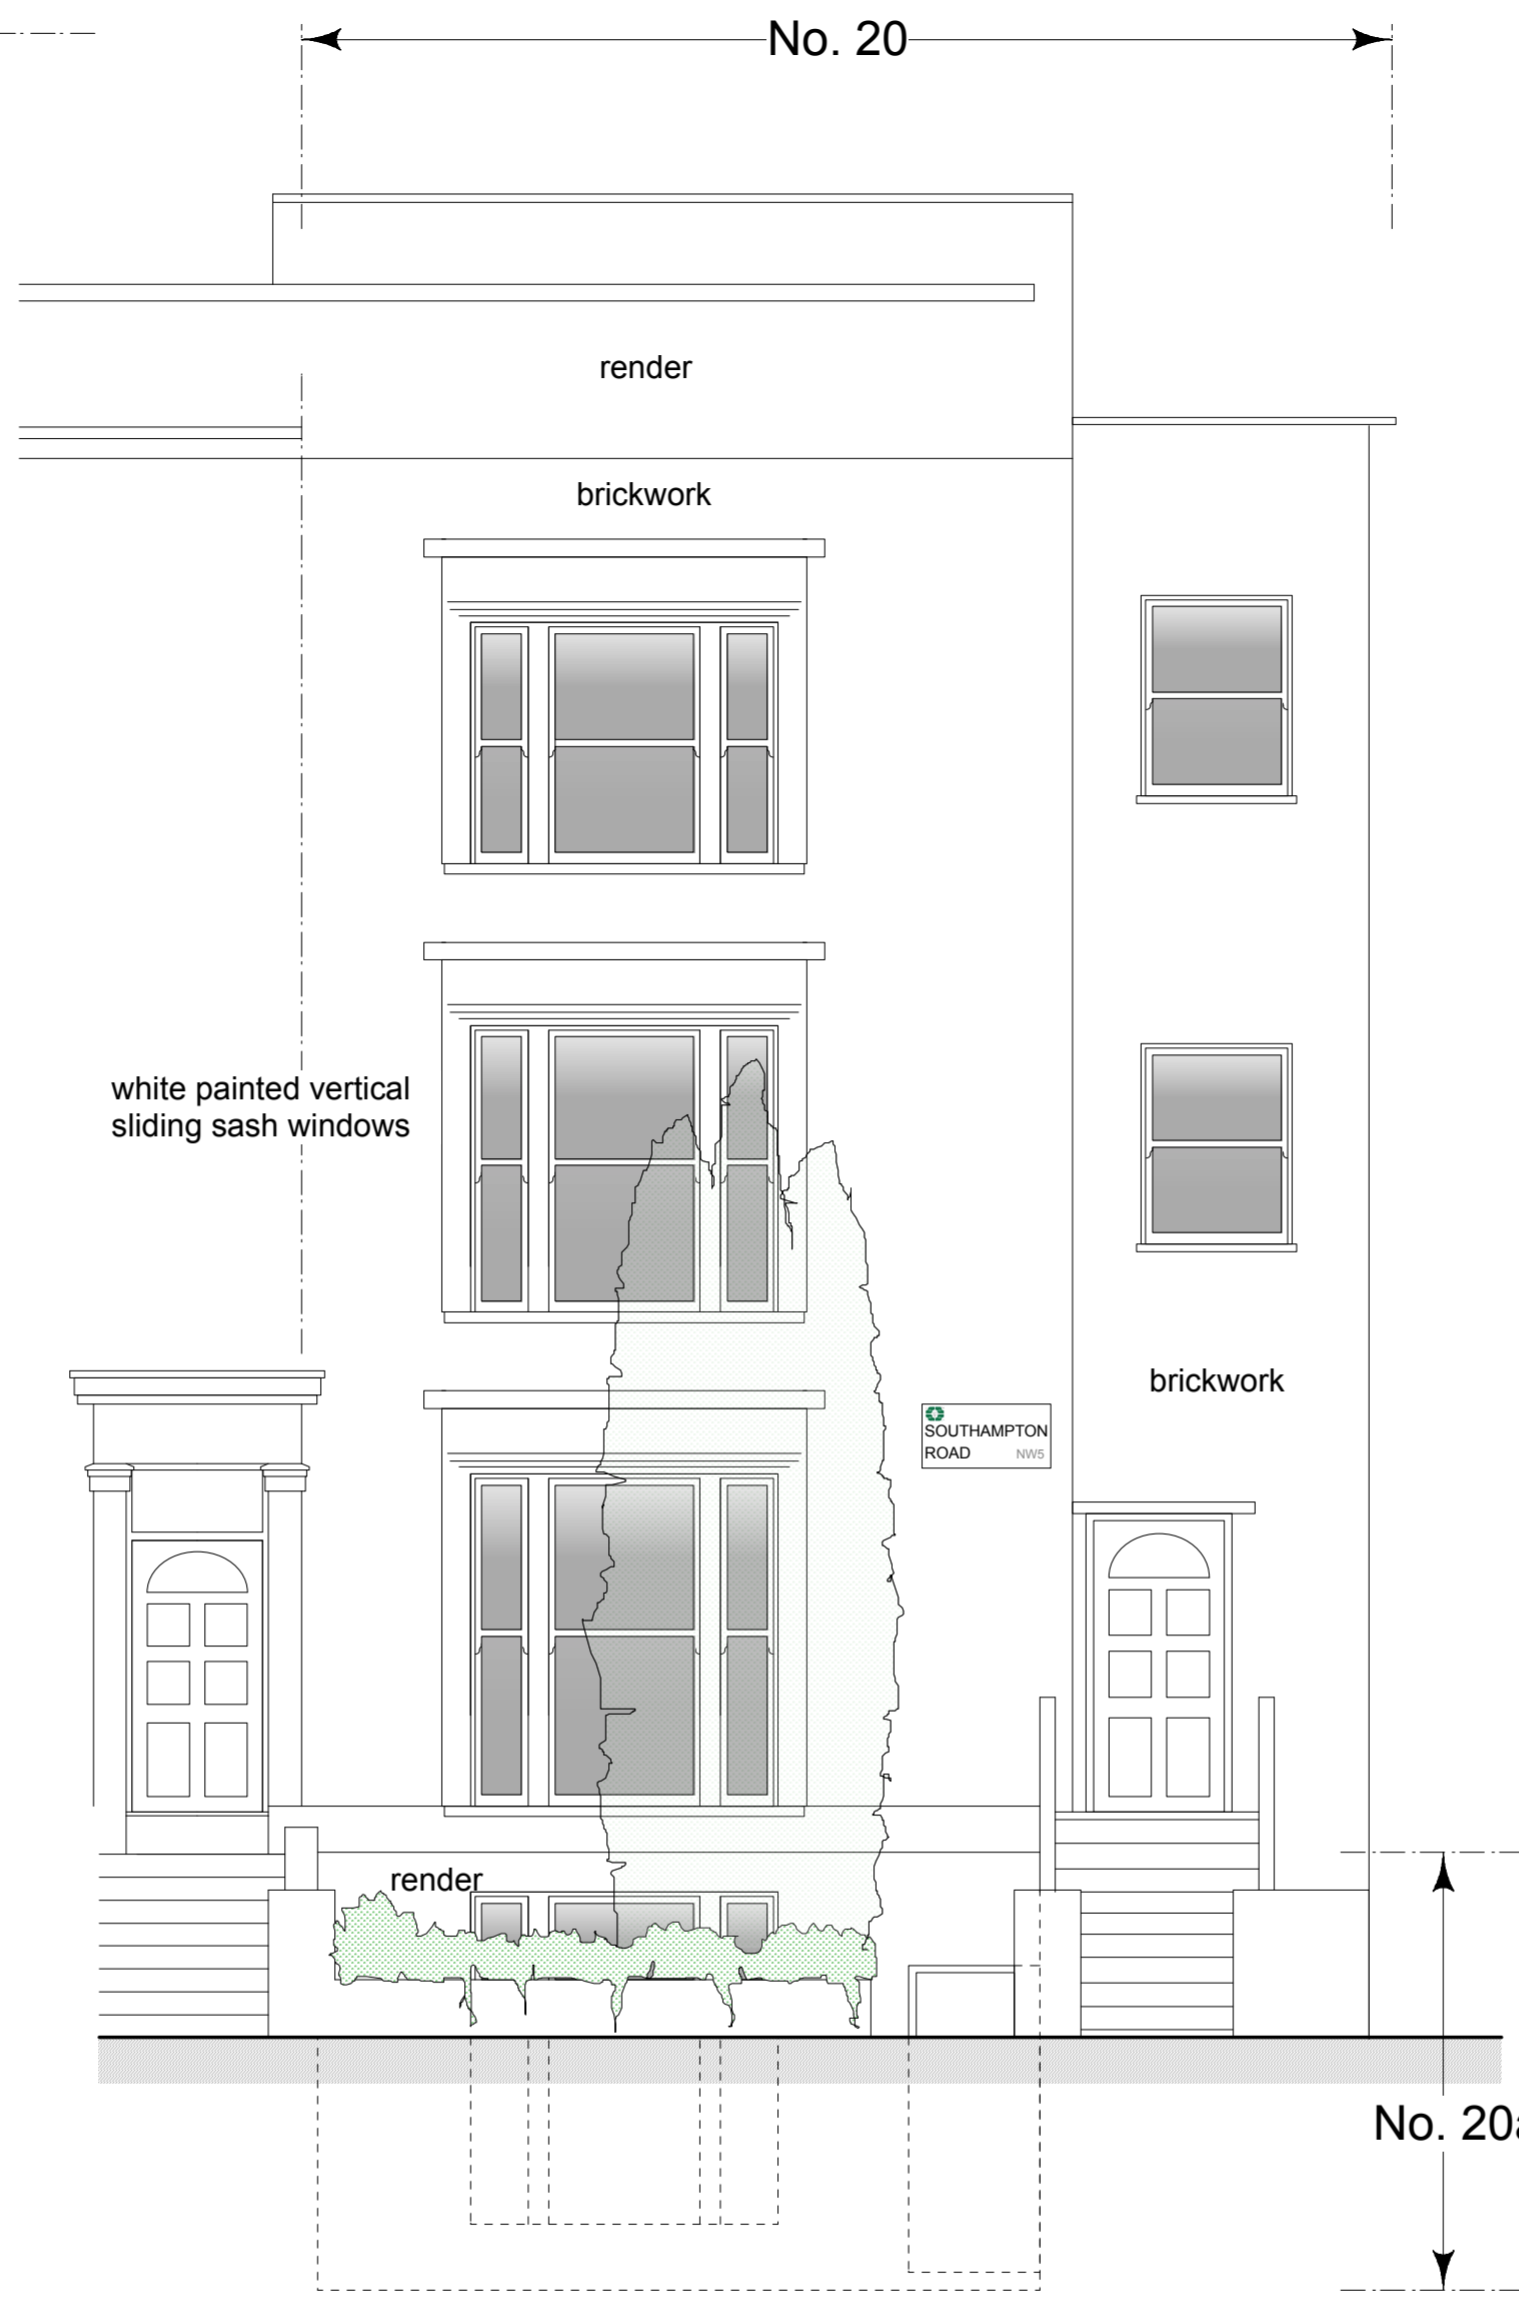

EXISTING FRONT ELEVATION FROM WITHIN PROPERTY



LOCATION PLAN 1:1250

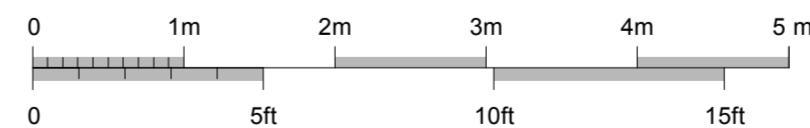

SCALE 1:50/1:1250 @ A2

Brod Wight
ARCHITECTS

TEL 020 7722 0810 FAX 020 7722 0939 E MAIL office@brodwight.co.uk WEB www.brodwight.co.uk
75 Haverstock Hill London NW3 4SL

20A SOUTHAMPTON ROAD, LONDON NW5 4JR
EXISTING PLAN/FRONT ELEVATION

20A-SHR-AP01

Date June 13 Scale 1:50 @ A2 This drawing is copyright

Revisions