

Do not scale from this drawing
All dimensions to be checked on site

Notes:

Amendments:

Drawing type:

PLANNING

Client: London Borough of Camden

Project:

154 Broadhurst Gardens

Title:

Site and Location Plan

Scale: 1:500/1250@A3 Date: May 2013

Drawn: JP Checked: CW


Dwg no: 118266/01

Rev: A


Watts

Watts Group PLC
1 Great Tower Street
London EC3R 5AA

T: +44 (0)20 7280 8000
F: +44 (0)20 7280 8001
W: Watts-international.com

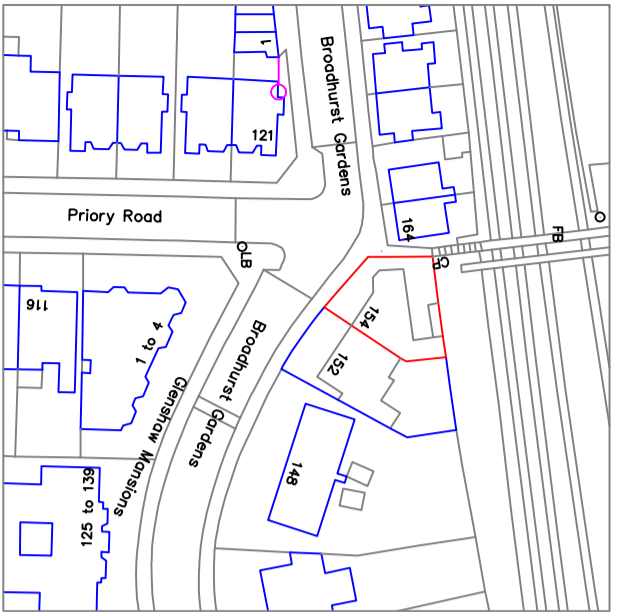

Location Plan @ 1:1250

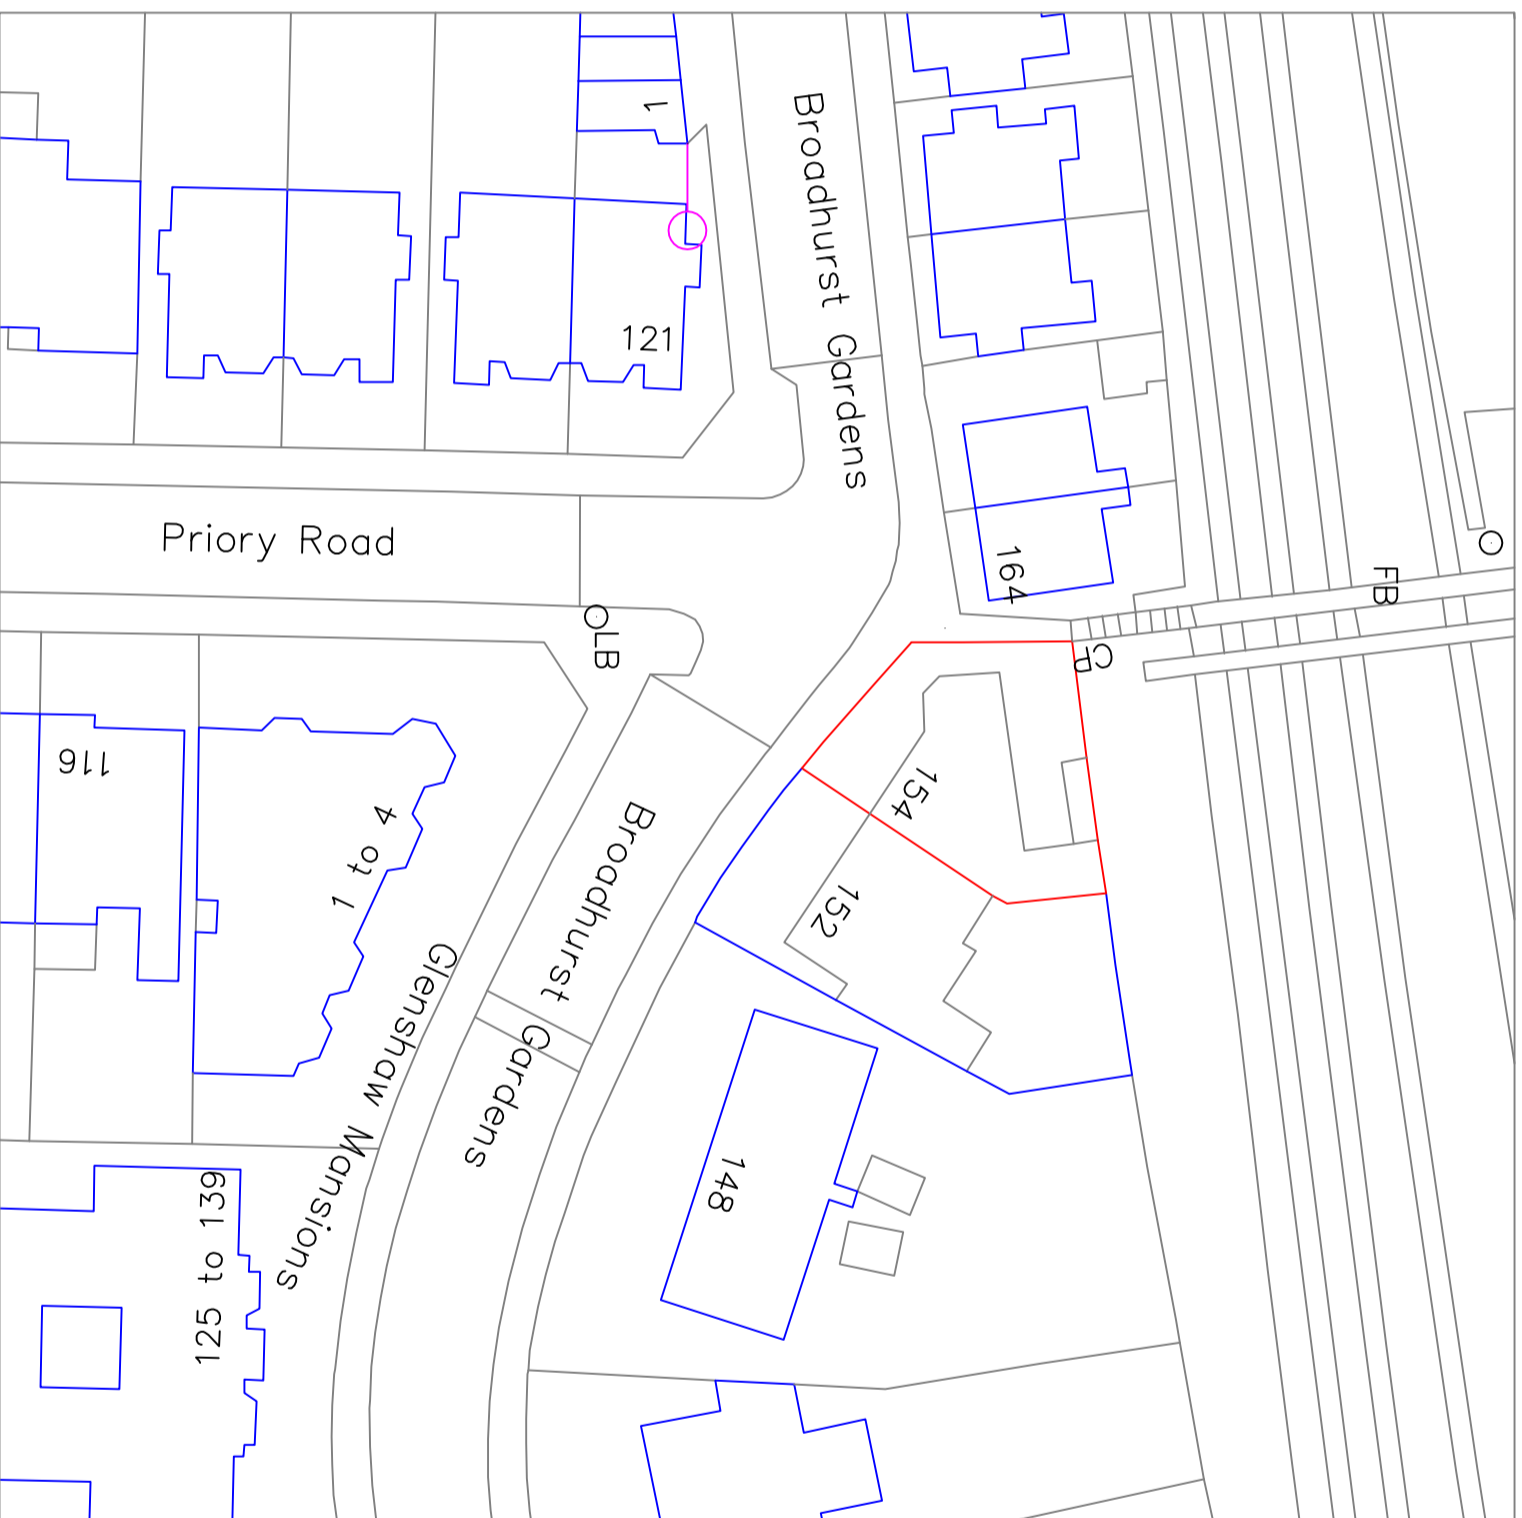

Site Plan @ 1:500

SITE AND LOCATION PLAN

SCALE 1 : 1250/500