



BIDBOROUGH HOUSE

JOHN DODGSON HOUSE

JUDD STREET

CAMDEN TOWN HALL

EUSTON ROAD

JUDD STREET

BIDBOROUGH STREET

MATERIALS KEY

A Sandblasted glass planks	G New 'grillage' transfer structure
B Metal framed window	H New external column
C Metal Fascia	
D Fixed light behind glass planks	
E Metal coping	
F Rainscreen (partially louvred planks)	

standard notes

1. Do not scale this drawing.
2. All dimensions must be checked on site and any discrepancies verified with the architect.
3. Unless shown otherwise, all dimensions are to structural surfaces.

THIS IS NOT A CONSTRUCTION DRAWING. IT IS UNSUITABLE FOR THE PURPOSE OF CONSTRUCTION AND MUST ON NO ACCOUNT BE USED AS SUCH.

drawing notes

revisions

rev	date	by	amendment
P1	15.12.2011	MJP	Issued for information
P2	09.01.2012	IK	Issued for comment
P3	16.01.2012	IK	Issued for planning

John Dodgson House UCL

date Nov. 2011 **client** University College London

scale 1 : 100 @ A1 **drawing** South Elevation - Proposed


drawn MJP **checked** TG **drawing number** 2493A - L - 2001 **rev** P3

C:\REVIT\2493A_IDH_Central_IK.rvt

Levitt Bernstein
1 Kingstand Passage
London
E8 2BB

t: 020 7275 7676
f: 020 7275 9348
w: levittbernstein.co.uk
e: post@levittbernstein.co.uk

Levitt Bernstein

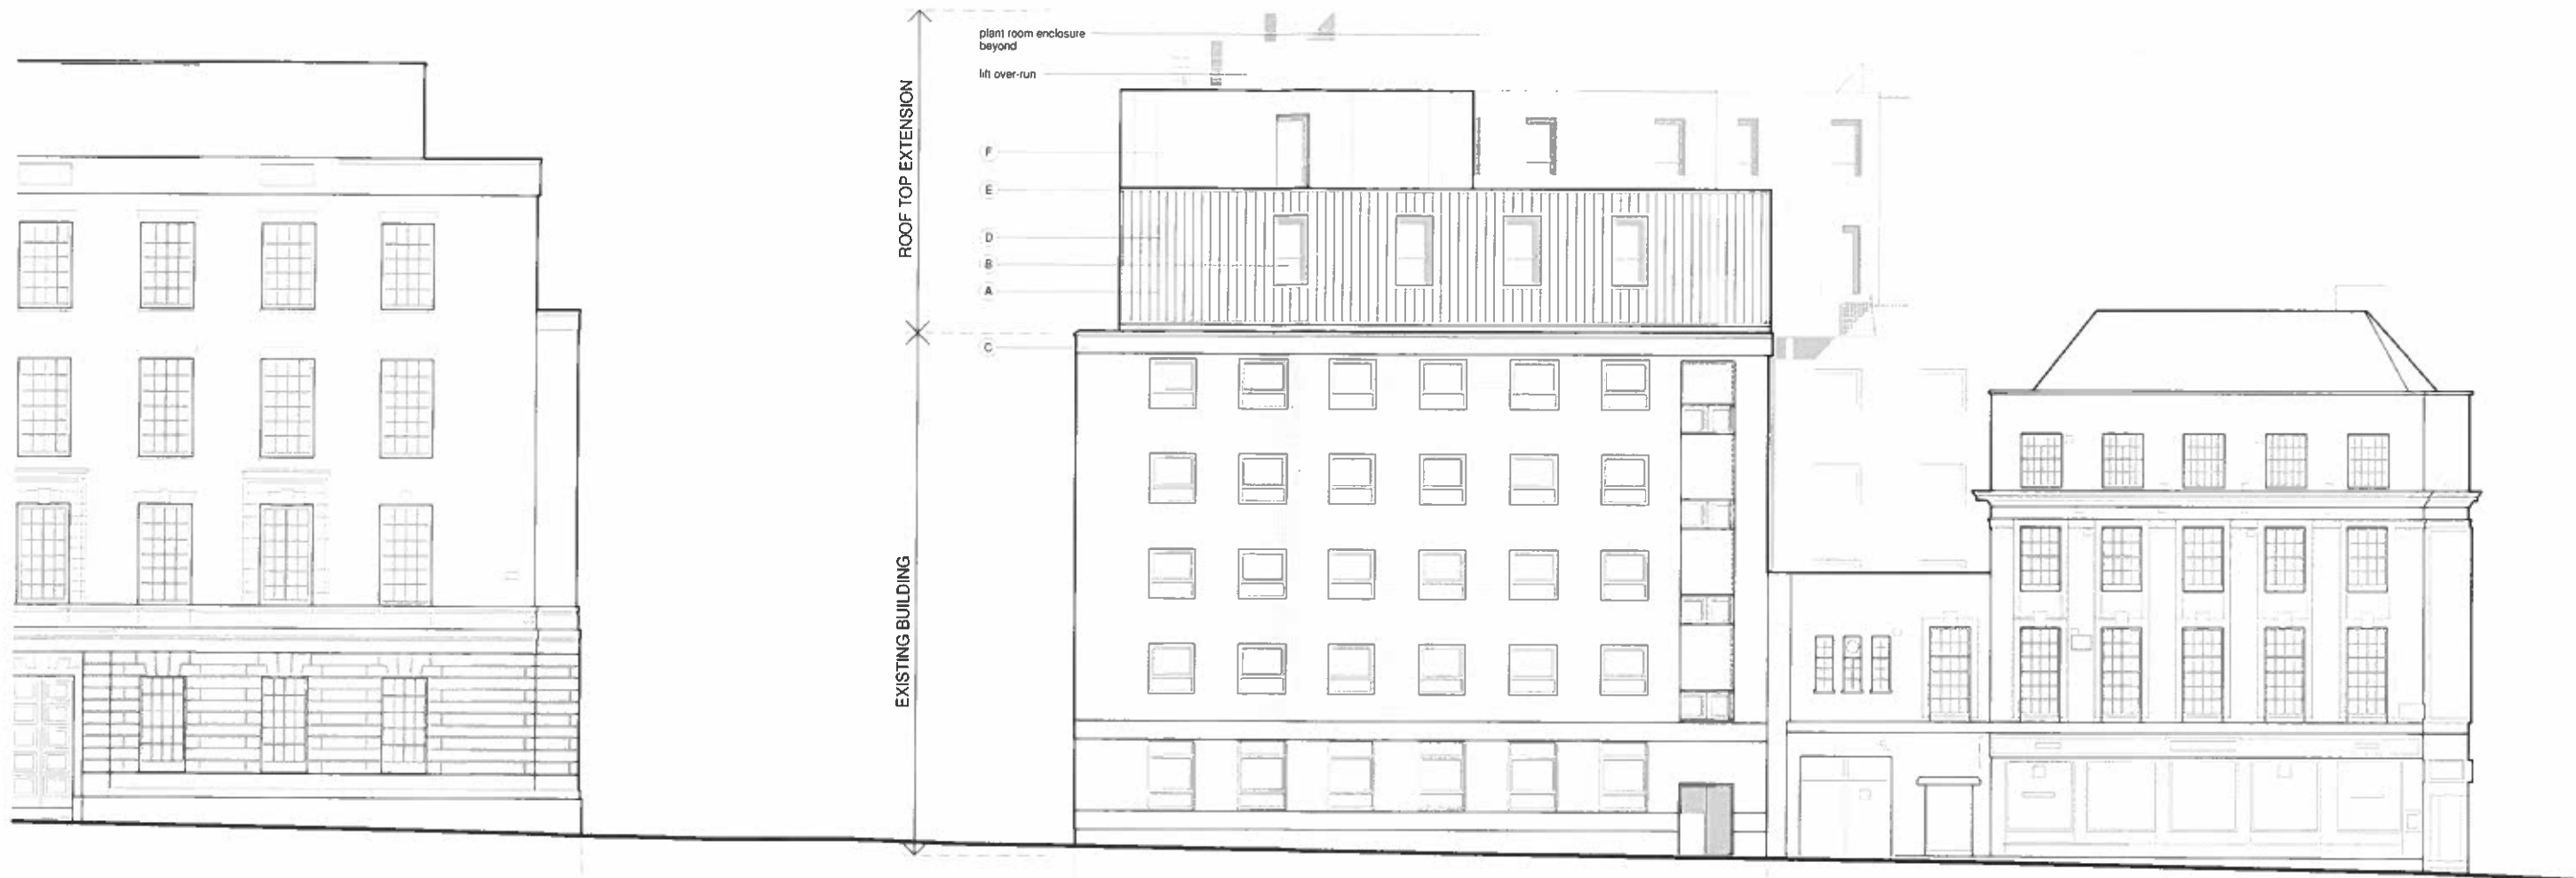

TELEPHONE EXCHANGE BUILDING

BIDBOROUGH STREET

JOHN DODGSON HOUSE

O'NEILL'S PUBLIC HOUSE
(Great Northern House [YHA] beyond)

EUSTON ROAD

ROOF TOP EXTENSION

EXISTING BUILDING

plant room enclosure beyond
lift over-run
F
E
D
B
A
C



MATERIALS KEY	
A	Sandblasted glass planks
B	Metal framed window
C	Metal Fascia
D	Fixed light behind glass planks
E	Metal coping
F	Rainscreen (partially louvred planks)
G	New 'grillage' transfer structure
H	New external column

John Dodgson House UCL

standard notes

1. Do not scale this drawing.
2. All dimensions must be checked on site and any discrepancies verified with the architect.
3. Unless shown otherwise, all dimensions are to structural surfaces.

THIS IS NOT A CONSTRUCTION DRAWING. IT IS UNSUITABLE FOR THE PURPOSE OF CONSTRUCTION AND MUST ON NO ACCOUNT BE USED AS SUCH.

drawing notes

revisions			
rev	date	by	amendment
P1	15.12.2011	MJP	Issued for information
P2	09.01.2012	IK	Issued for comment
P3	16.01.2012	IK	Issued for planning

date Dec. 2011
client University College London

scale 1 : 100 @ A1
drawing Judd Street Elevation


drawn MJP
checked TG
drawing number 2493A - L - 2002
rev P3

C:\REVIT\2493A_JDH_Central_IK.rvt

Levitt Bernstein
1 Kingsland Passage
London
E8 2BB

t: 020 7275 7676
f: 020 7275 9348
w: levittbernstein.co.uk
e: post@levittbernstein.co.uk

Levitt Bernstein

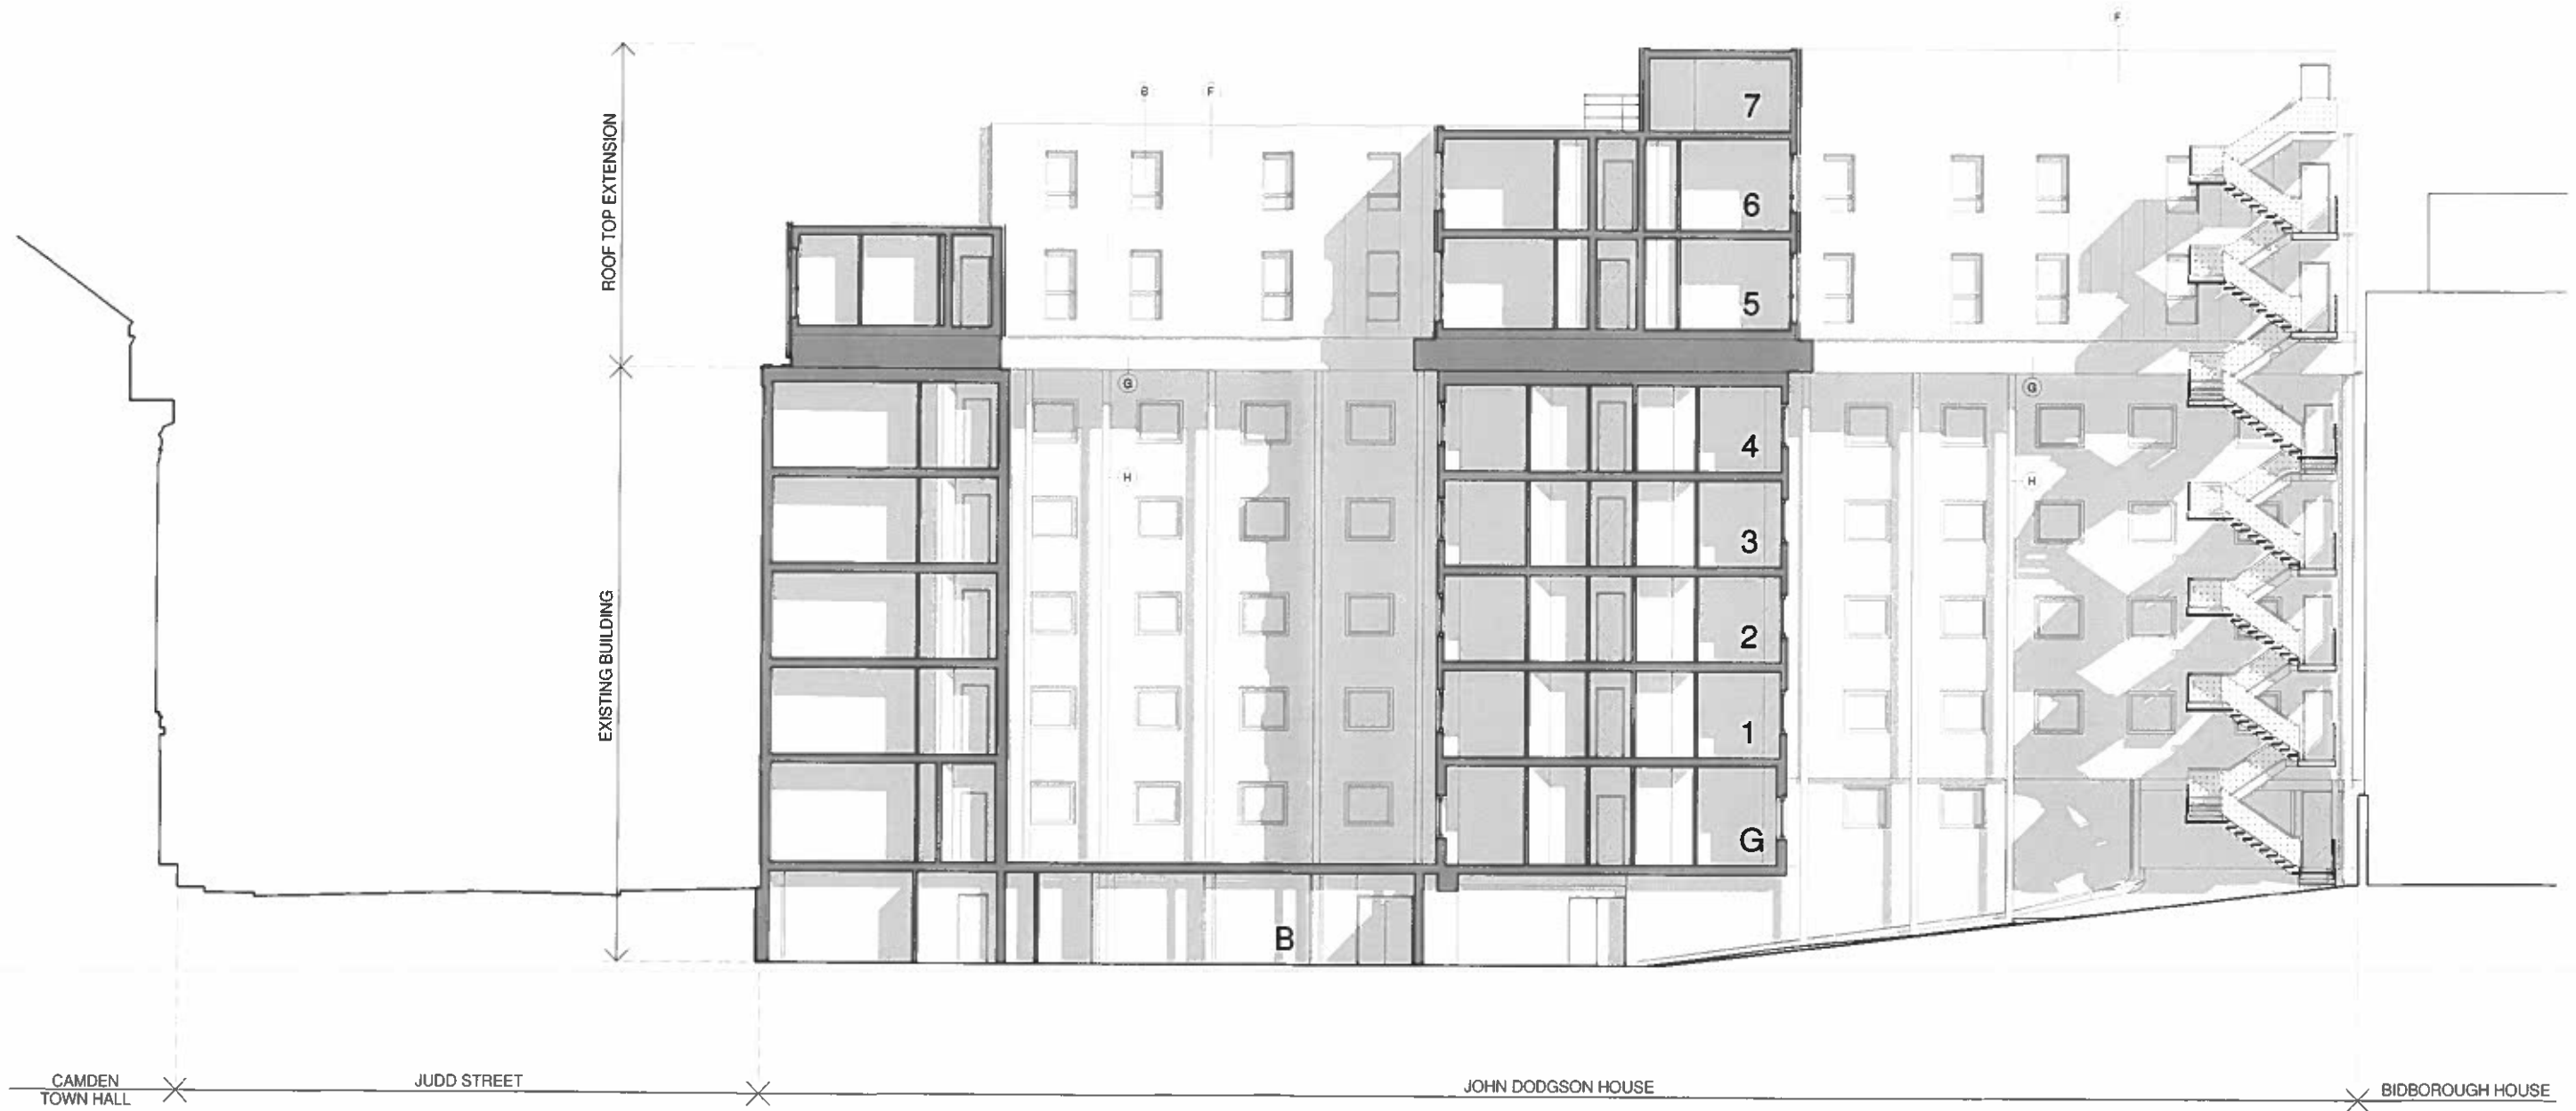

CAMDEN TOWN HALL JUDD STREET JOHN DODGSON HOUSE BIDBOROUGH HOUSE



MATERIALS KEY

A	Sandblasted glass planks	G	New 'grillage' transfer structure
B	Metal framed window	H	New external column
C	Metal Fascia		
D	Fixed light behind glass planks		
E	Metal coping		
F	Rainscreen (partially louvred planks)		

John Dodgson House UCL

standard notes

1. Do not scale this drawing.
2. All dimensions must be checked on site and any discrepancies verified with the architect.
3. Unless shown otherwise, all dimensions are to structural surfaces.

THIS IS NOT A CONSTRUCTION DRAWING, IT IS UNSUITABLE FOR THE PURPOSE OF CONSTRUCTION AND MUST ON NO ACCOUNT BE USED AS SUCH.

drawing notes

revisions

rev	date	by	amendment
P1	15.12.2011	MJP	Issued for information
P2	09.01.2012	IK	Issued for comment
P3	16.01.2012	IK	Issued for planning

date
Oct. 2011

client
University College London

scale
1 : 100 @ A1

drawing
Section B-B - Proposed

drawn MJP **checked** TG **drawing number** 2493A - L - 2003 **rev** P3

CA_REVIT2493A_IDH_Central_IK.rvt


Levitt Bernstein
1 Kingsland Passage
London
E8 2BB

t: 020 7275 7676
f: 020 7275 9348
w: levittbernstein.co.uk
e: post@levittbernstein.co.uk

Levitt Bernstein



O'NEILL'S PUBLIC HOUSE (Camden Town Hall beyond) JOHN DODGSON HOUSE BIDBOROUGH STREET TELEPHONE EXCHANGE BUILDING (Queen Alexandra Mansions beyond)

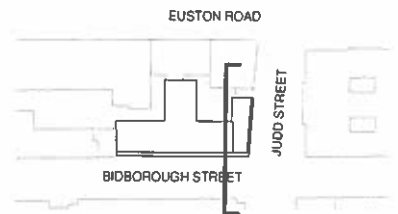

MATERIALS KEY

A	Sandblasted glass planks	G	New 'grillage' transfer structure
B	Metal framed window	H	New external column
C	Metal Fascia		
D	Fixed light behind glass planks		
E	Metal coping		
F	Rainscreen (partially louvred planks)		

John Dodgson House UCL

standard notes

1. Do not scale this drawing.
2. All dimensions must be checked on site and any discrepancies verified with the architect.
3. Unless shown otherwise, all dimensions are to structural surfaces.

THIS IS NOT A CONSTRUCTION DRAWING. IT IS UNSUITABLE FOR THE PURPOSE OF CONSTRUCTION AND MUST ON NO ACCOUNT BE USED AS SUCH.

drawing notes

revisions

rev	date	by	amendment
P1	15.12.2011	MJP	Issued for information
P2	09.01.2012	IK	Issued for comment
P3	16.01.2012	IK	Issued for planning

date
Oct. 2011

client
University College London

scale
1 : 100 @ A1

drawing
Section C-C - Proposed

drawn checked drawing number rev
MJP TG 2493A - L - 2004 P3

C:_REVIT\2493A_JDH_Central_IK.rvt


Levitt Bernstein
1 Kingstand Passage
London
E8 2BB

t: 020 7275 7676
f: 020 7275 8348
w: levittbernstein.co.uk
e: post@levittbernstein.co.uk

Levitt Bernstein



TELEPHONE EXCHANGE BUILDING BIDBOROUGH STREET JOHN DODGSON HOUSE GREAT NORTHERN HOUSE (YHA) EUSTON ROAD

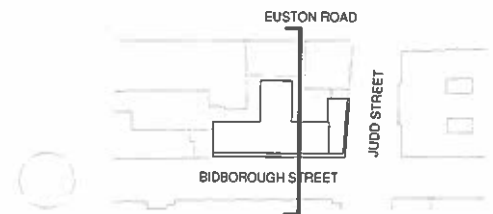

MATERIALS KEY

A Sandblasted glass planks	G New 'grillage' transfer structure
B Metal framed window	H New external column
C Metal Fascia	
D Fixed light behind glass planks	
E Metal coping	
F Rainscreen (partially louvred planks)	

John Dodgson House UCL

standard notes

1. Do not scale this drawing.
2. All dimensions must be checked on site and any discrepancies verified with the architect.
3. Unless shown otherwise, all dimensions are to structural surfaces.

THIS IS NOT A CONSTRUCTION DRAWING, IT IS UNSUITABLE FOR THE PURPOSE OF CONSTRUCTION AND MUST ON NO ACCOUNT BE USED AS SUCH.

drawing notes

revisions

rev	date	by	amendment
P1	15.12.2011	MJP	Issued for information
P2	09.01.2012	IK	Issued for comment
P3	16.01.2012	IK	Issued for planning

date Oct. 2011 **client** University College London

scale 1 : 100 @ A1 **drawing** Section A-A - Proposed

drawn MJP **checked** TG **drawing number** 2493A - L - 2005 **rev** P3

C:\REVIT\2493A_JDH_Central_IK.rvt

Levitt Bernstein
1 Kingsland Passage
London
E8 2BB

t: 020 7275 7676
f: 020 7275 9348
w: levittbernstein.co.uk
e: post@levittbernstein.co.uk

Levitt Bernstein



MATERIALS KEY

A Sandblasted glass planks	G New 'grillage' transfer structure
B Metal framed window	H New external column
C Metal Fascia	
D Fixed light behind glass planks	
E Metal coping	
F Rainscreen (partially louvred planks)	

standard notes

1. Do not scale this drawing.
2. All dimensions must be checked on site and any discrepancies verified with the architect.
3. Unless shown otherwise, all dimensions are to structural surfaces.

THIS IS NOT A CONSTRUCTION DRAWING. IT IS UNSUITABLE FOR THE PURPOSE OF CONSTRUCTION AND MUST ON NO ACCOUNT BE USED AS SUCH.

drawing notes

revisions

rev	date	by	amendment
P1	15.12.2011	MJP	Issued for information
P2	09.01.2012	IK	Issued for comment
P3	16.01.2012	IK	Issued for planning

John Dodgson House UCL

date
Dec. 2011

client
University College London

scale
1 : 100 @ A1

drawing
Section E-E - Proposed

drawn checked drawing number rev
MJP TG 2493A - L - 2006 P3

CU_REVIT2493A_JDH_Central_IK.rvt

Levitt Bernstein
1 Kingsland Passage
London
E8 2BB

t: 020 7275 7676
f: 020 7275 9348
w: levittbernstein.co.uk
e: post@levittbernstein.co.uk

Levitt Bernstein