


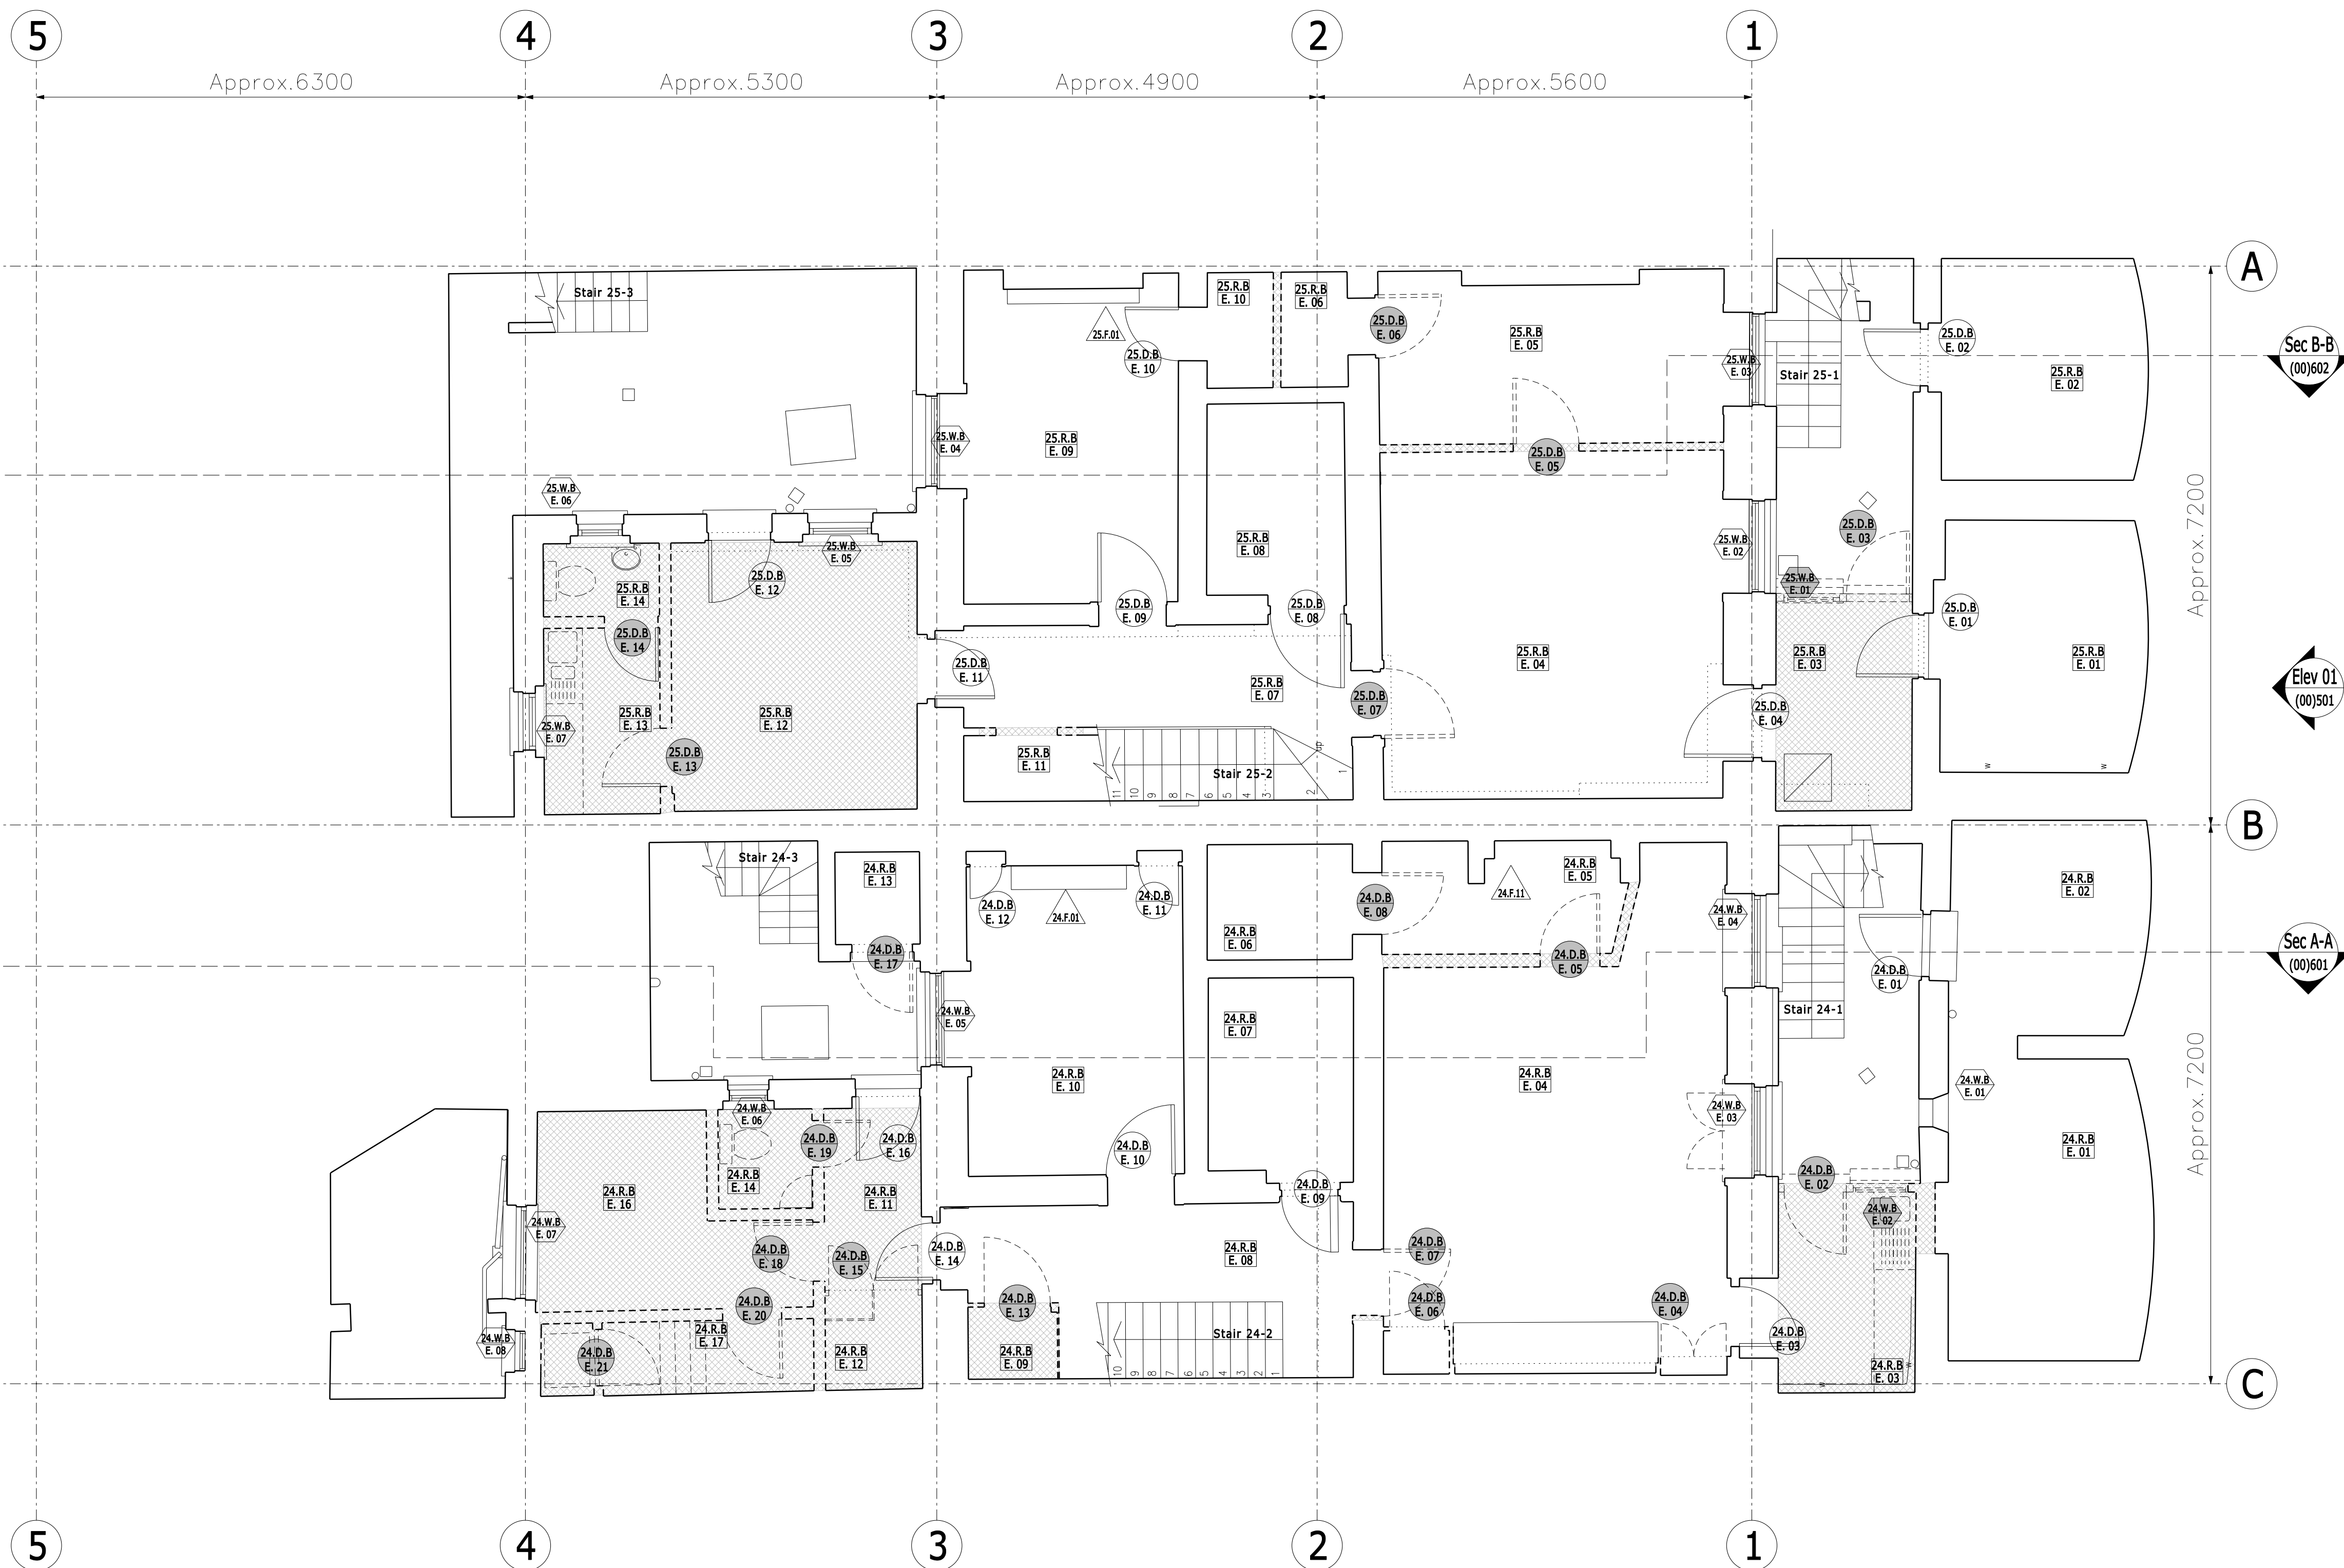

KEY - DEMOLITION

	Doors/ fireplaces to be removed
	
	To be demolished/ removed

Refer to proposed elevation & section drawings for works to windows

D	Revised Planning Issue	HR	11.06.13
C	Updated	HR	04/04/13
B	Updated to planning advice	YW	20/07/11
A	General update	YW	07/04/11

REV DESCRIPTION INITIALS/ DATE
Job Name
The Bedford Estates
24-25 Bloomsbury Square

Drawing Title
**Demolition
Basement Floor Plan**

Status

Date	Sheet By	Scale @ Size
20.01.11	DW	1:50@A1

Job Number	Code	Drawing Number	Revised
3686		(19) B01	

DLG Architects LLP
128 Southwark Street
London SE1 0SW

t +44(0)20 7620 1236
f +44(0)20 7928 4416
london@djgarchitects.com

digarchitects.com



dlg architects

SURVEY KEY		All levels are in metres and are related to the Ordnance Survey Bench Mark located	
AB	alarm bell	H	lip to head height
BSP	break glass point	IC	inspection cover
BB	brick	CL	lamp post
BT	British Telecom	MH	manhole
C	floor to cell height	SS	road sign
CONC	concrete	RSJ	rolled steel joist
C/S	close board	RSJ	rolled steel stanchion
C/L	chain link	RWP	rain water pipe
CL	ceiling level	SV	stop valve
CK	drop brick	TM	temporary bench mark
DH	door height	V	vent
FM	fire hydrant	VP	vertical pipe
FHR	fire hose reel	W	waste pipe
FC	fuse cabling	WSH	wash hand basin
FL	floor level	WM	water meter
GV	gas valve	WBS	wash water stop cock