


Notes

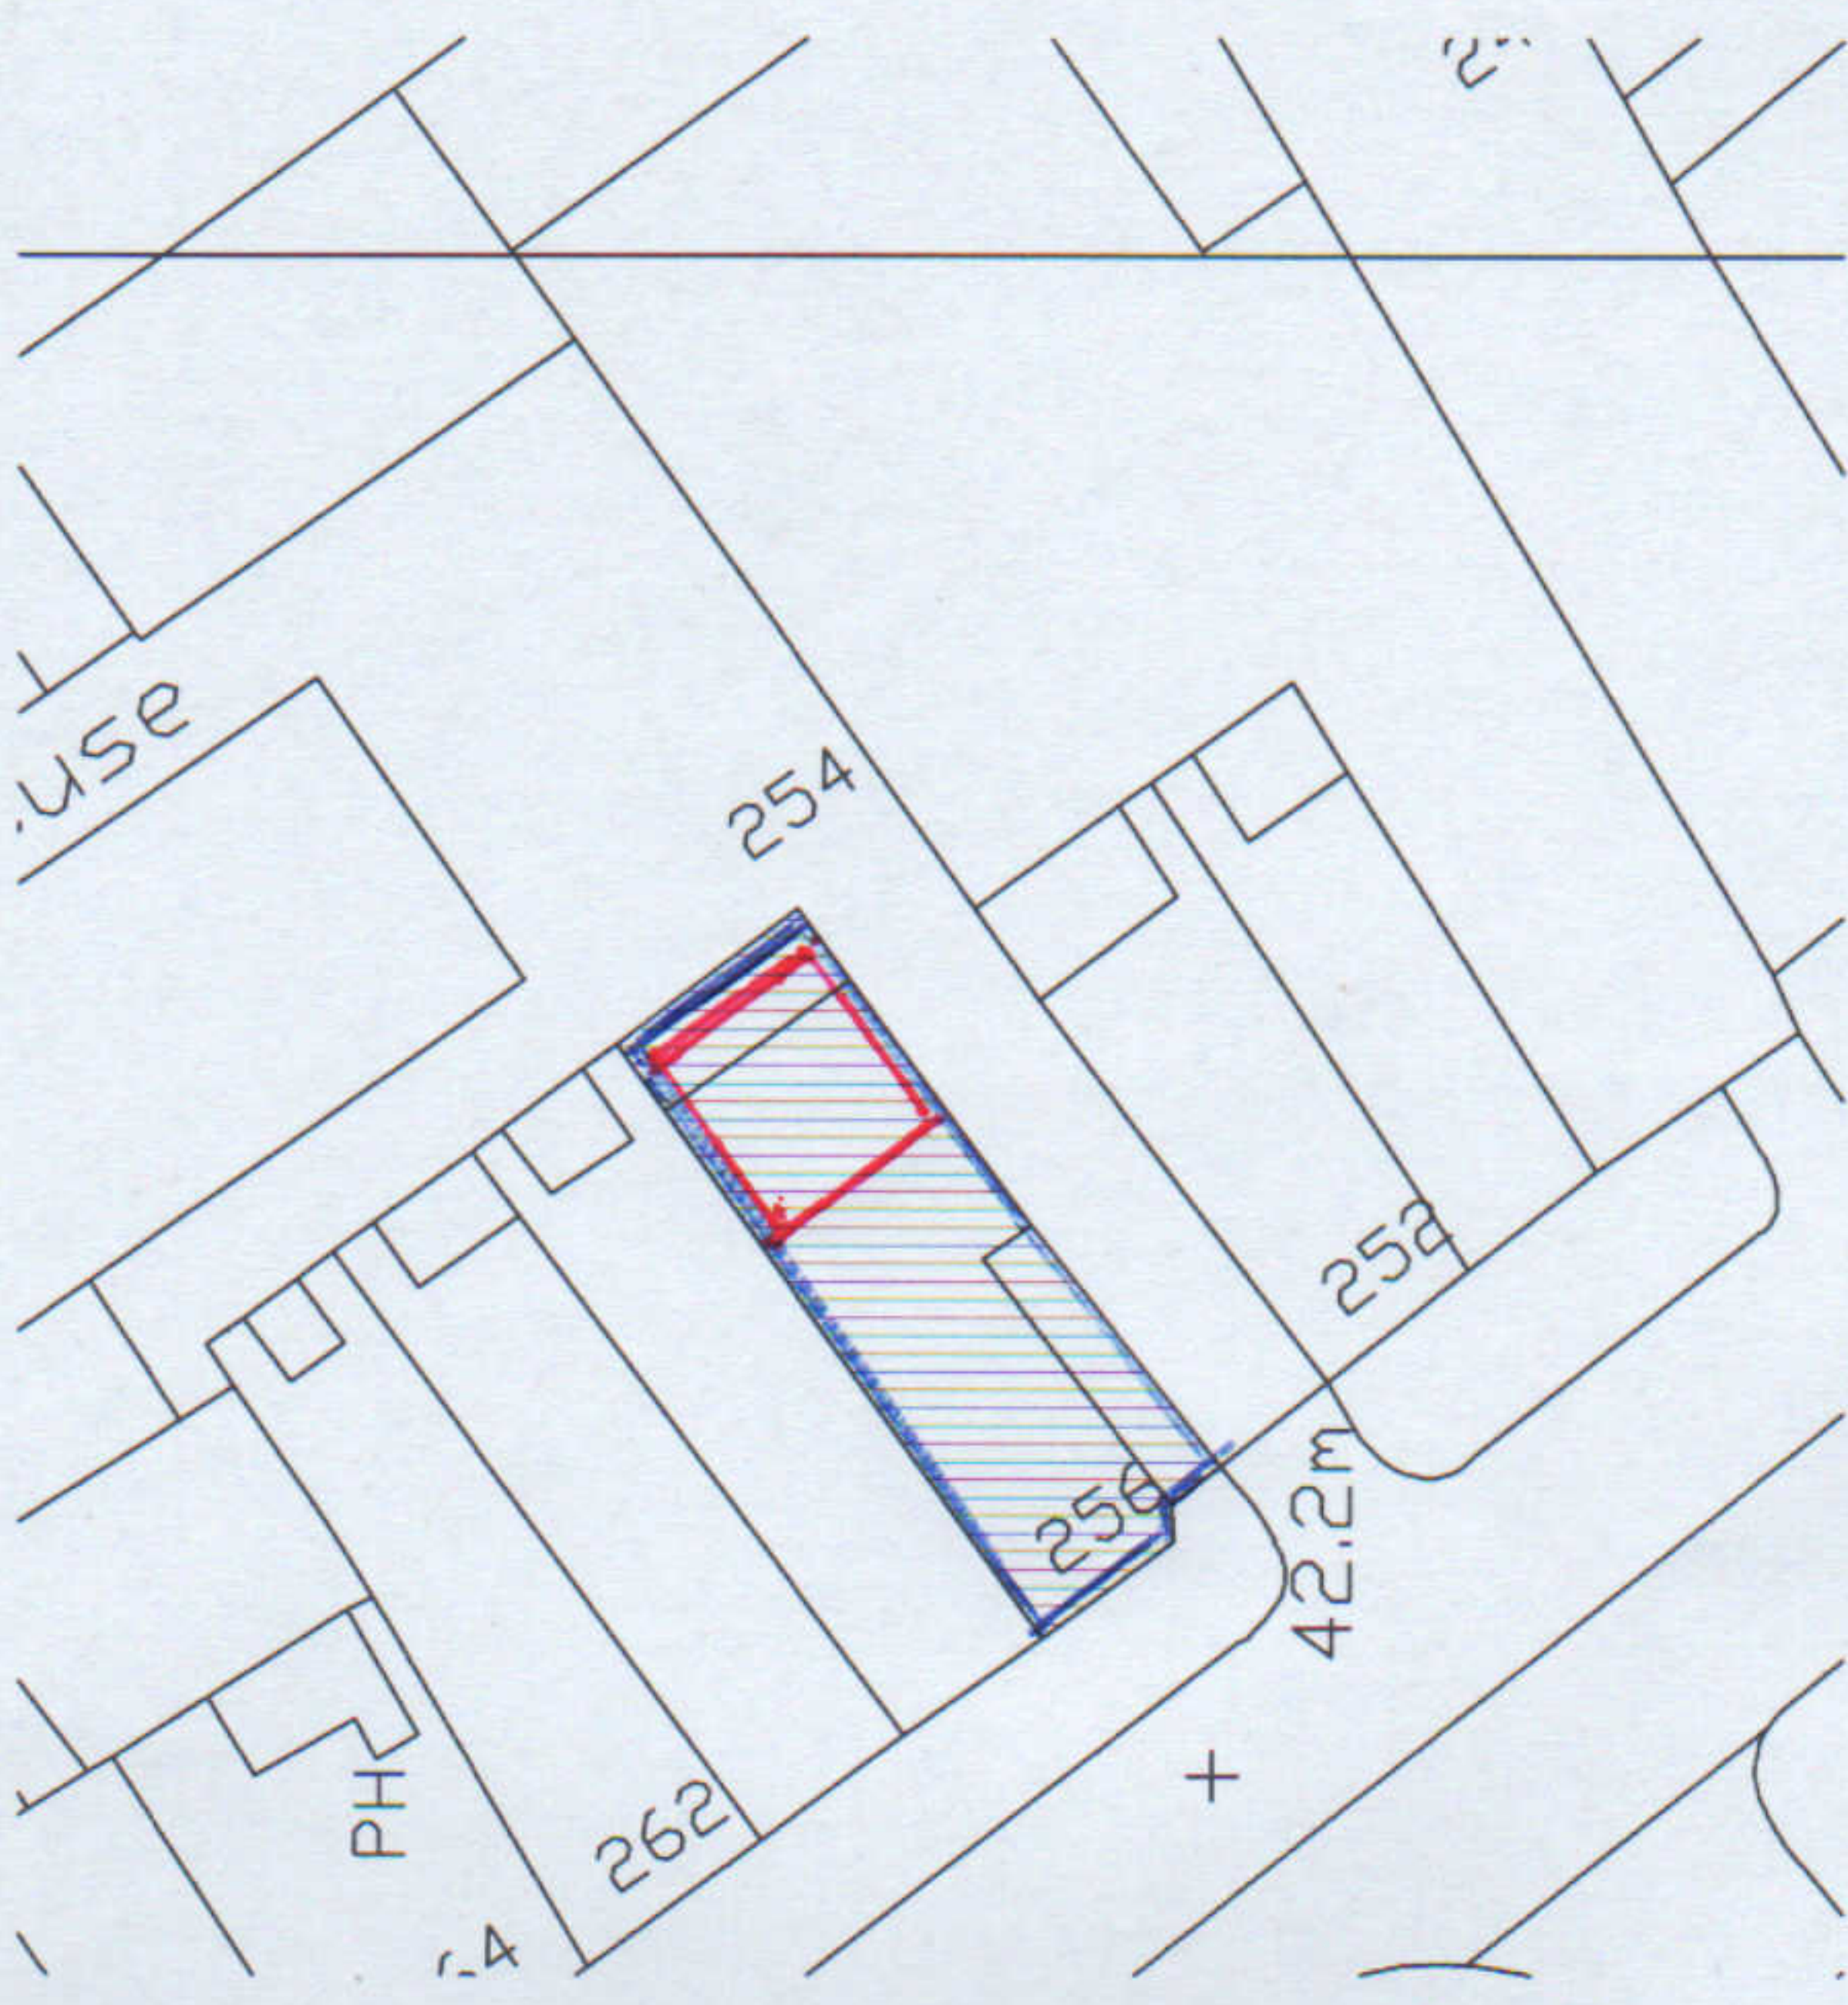

Site Plan
Scale 1:500

Michael Gallagher Architects

Rev Date Details By Authorized

Important note
All dimensions in millimetres. Where dimensions are not given, drawings must not be scaled and the master referred back to Michael Gallagher Architects.
All dimensions and conditions are to be checked on site by the contractor prior to preparing drawings or commencing any work. The contractor is responsible for checking that there is no conflict between site dimensions and drawn dimensions. In the event of any detail or dimensional conflict between Michael Gallagher Architects drawings, the master must be referred back to Michael Gallagher Architects for confirmation.

Michael Gallagher Architects
4 Alcock Road
London NW6 2BY
Tel: +44 (0)20 7907 8183
Fax: +44 (0)20 7907 8184
Mob: +44 (0)7922 261 840
Email: michaelgallagherarchitects@btconnect.com
Web: www.michaelgallagherarchitects.com


Client
MRT T JEYARANJAN

Project
265 Kilburn High Road Road
London NW6 2BY

Title
Site Location Plan & Site Plan

Date	Drawn	Checked	Authorized
Feb 2013	MG	MG	MG
Scale	1:1250 & 1:500 @ A3		
Issue status	FOR PLANNING		

Drawing number	21112/GA-00
Client Drawing number	

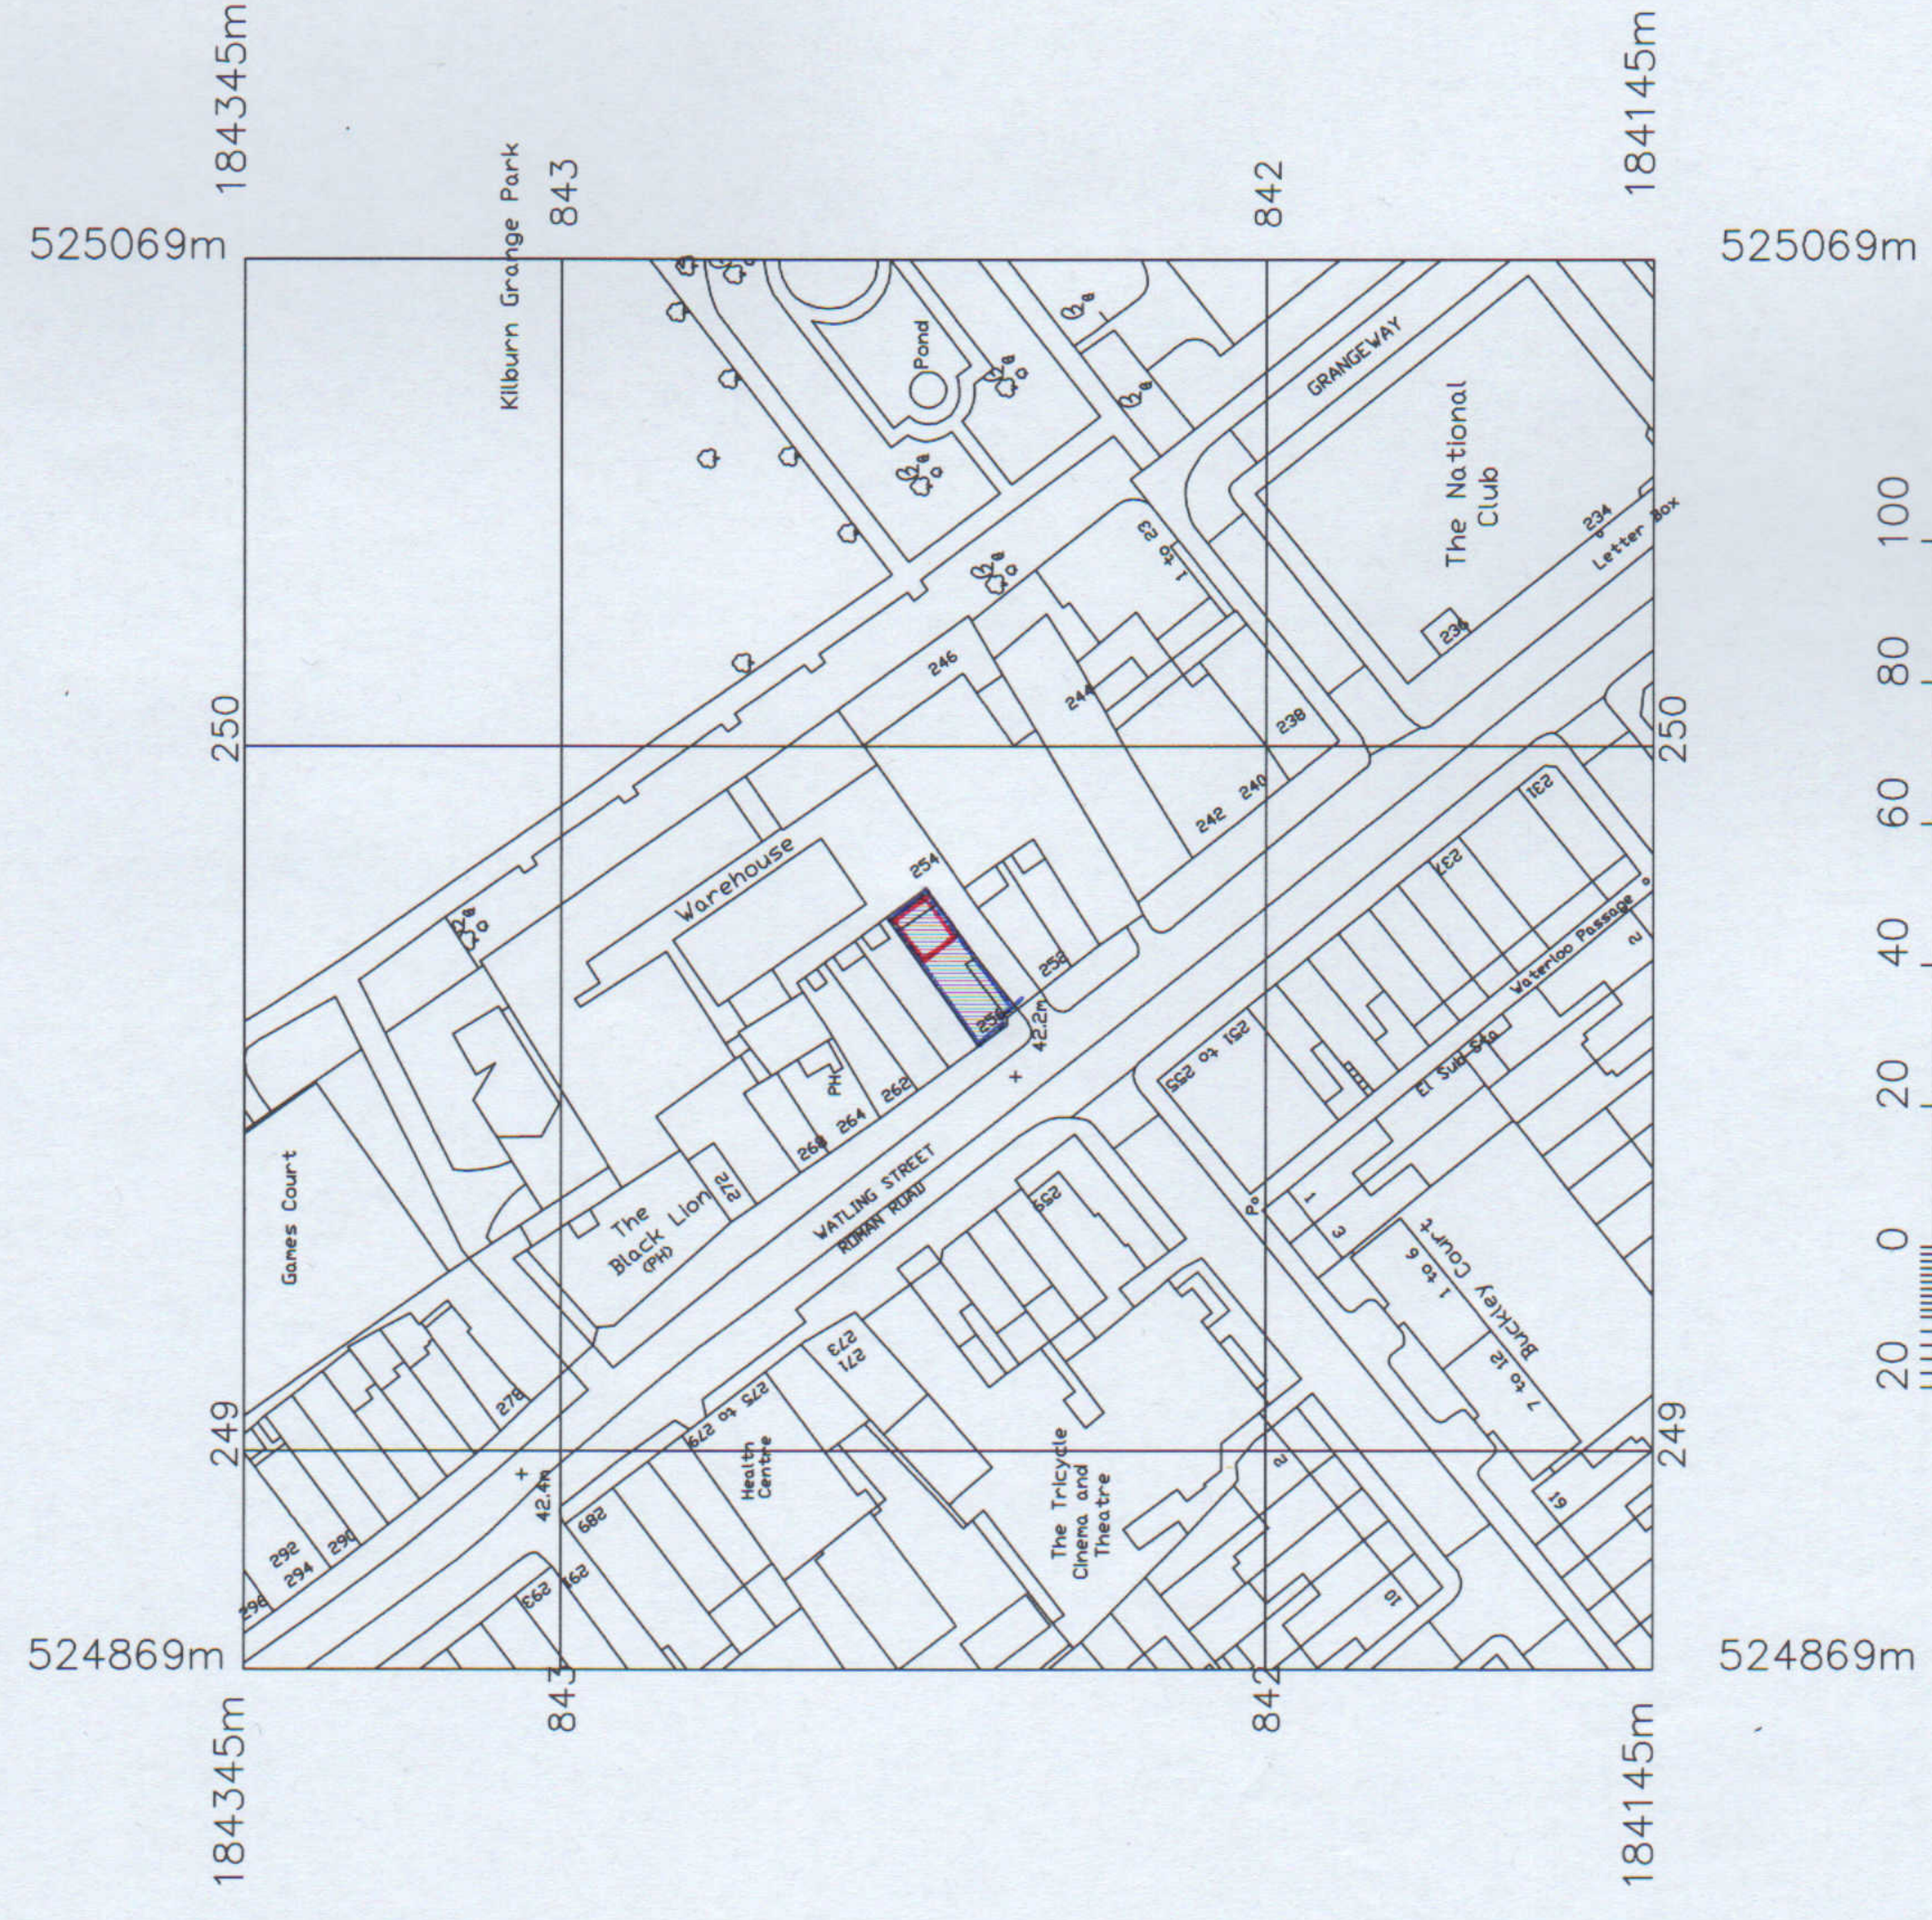

Site Location Plan
Scale 1:1250

Site Location Plan
Scale 1:1250

