



**NORTH ELEVATION**  
**EXISTING**


### Proposed East Elevation

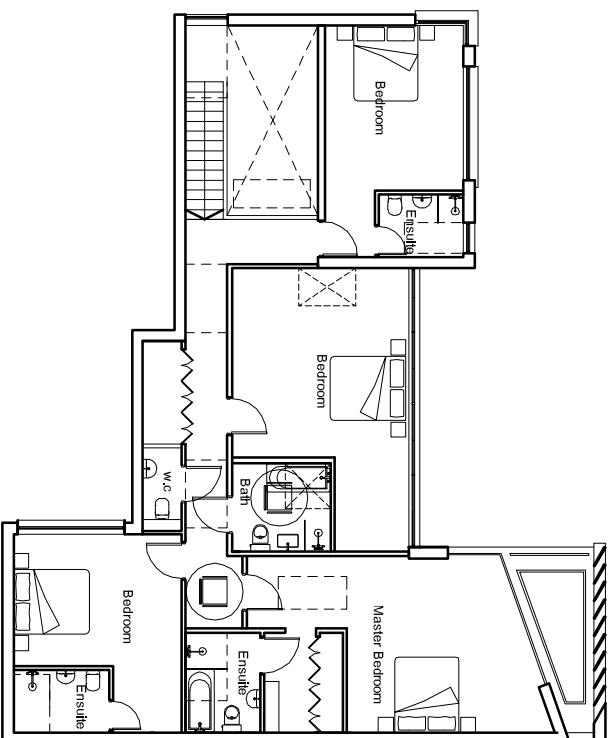


### Existing East Elevation

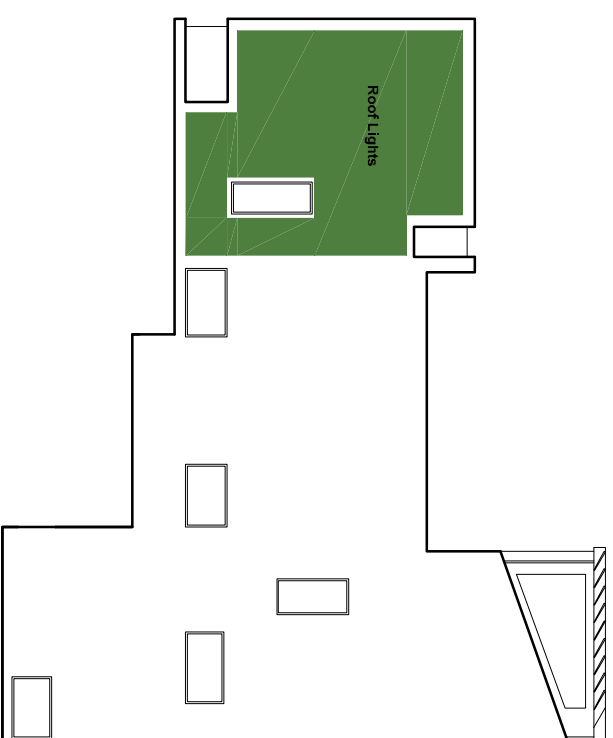

### Sedum Roo

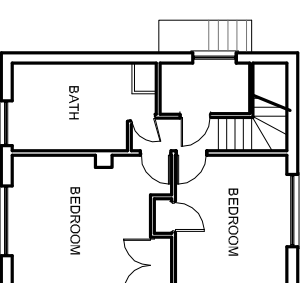


### Proposed First Floor Plan

 

### Proposed Roof Plan


### Existing First Floor Plan

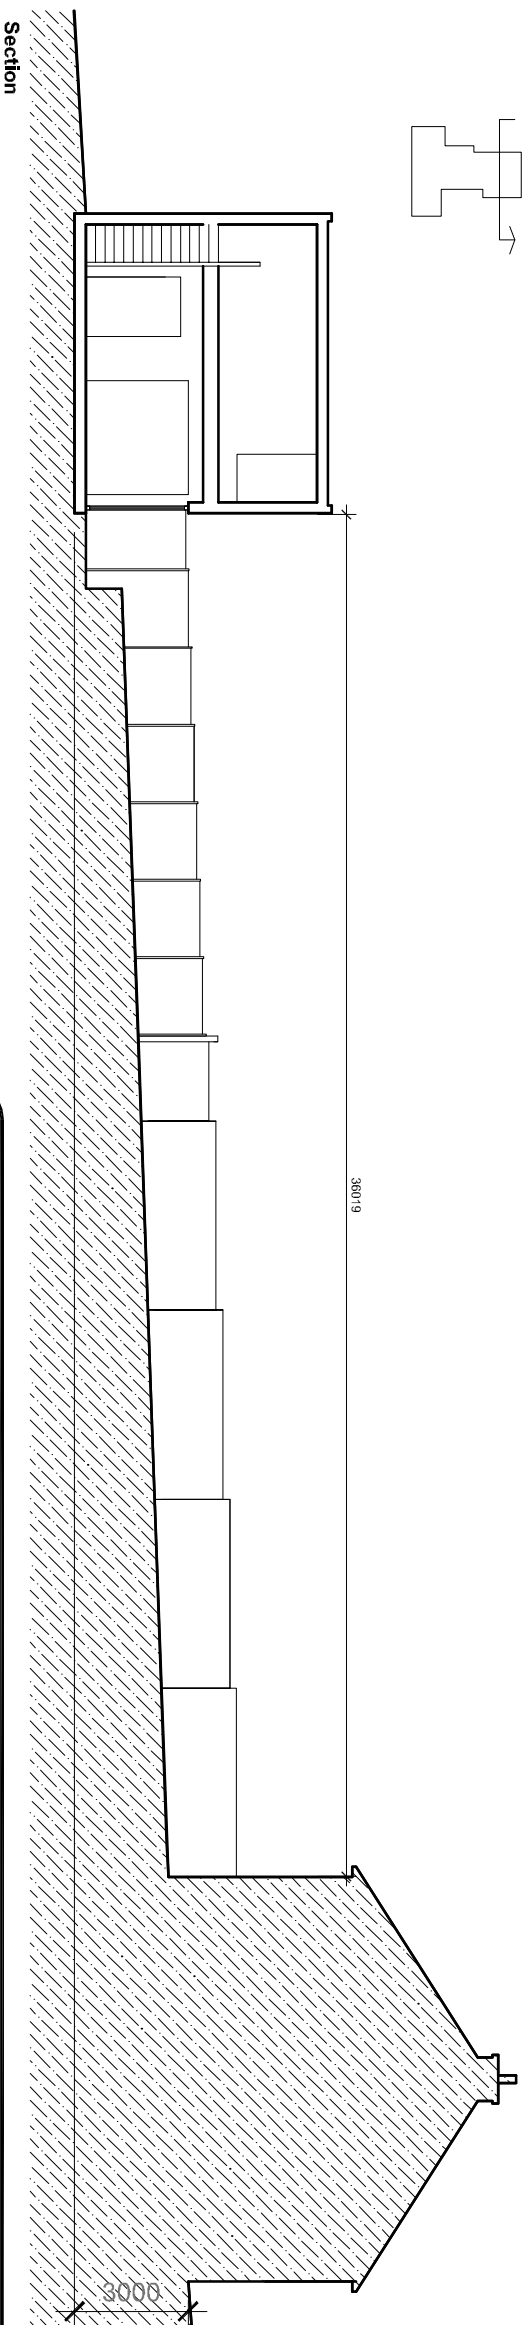[illegible]

address	date
258 FROGNAL, LONDON NW3 6AR	MARCH 2012
project	scale
	1:200
PLANS AND ELEVATIONS	dwn by
	S.E
client	drg no
ABK PROPERTIES LTD	0651-002

**Paul Shekleton Architects**  
Chartered Architects & Development Consultants  
87 Oxford Road Walthamstow London E17 9UN

Tel:- 0208-509-1150  
Fax:- 0208-521-4440

 

**Paul Shekleton Architects**  
Chartered Architects & Development Consultants  
67 Orford Road Walthamstow London E17 9NJ

Tel: - 0208-509-115  
Fax- 0208-521-444

