




Project	Drawing title	Drawing no	Rev	scale	date	CATHERINE LEE ARCHITECTURE & INTERIORS 07747016770 catherinelee@me.com
25 ROSSYLN HILL, LONDON, NW3	PROPOSED FRONT ELEVATION	RH/A201		1:100 @A3	04 June 2013	

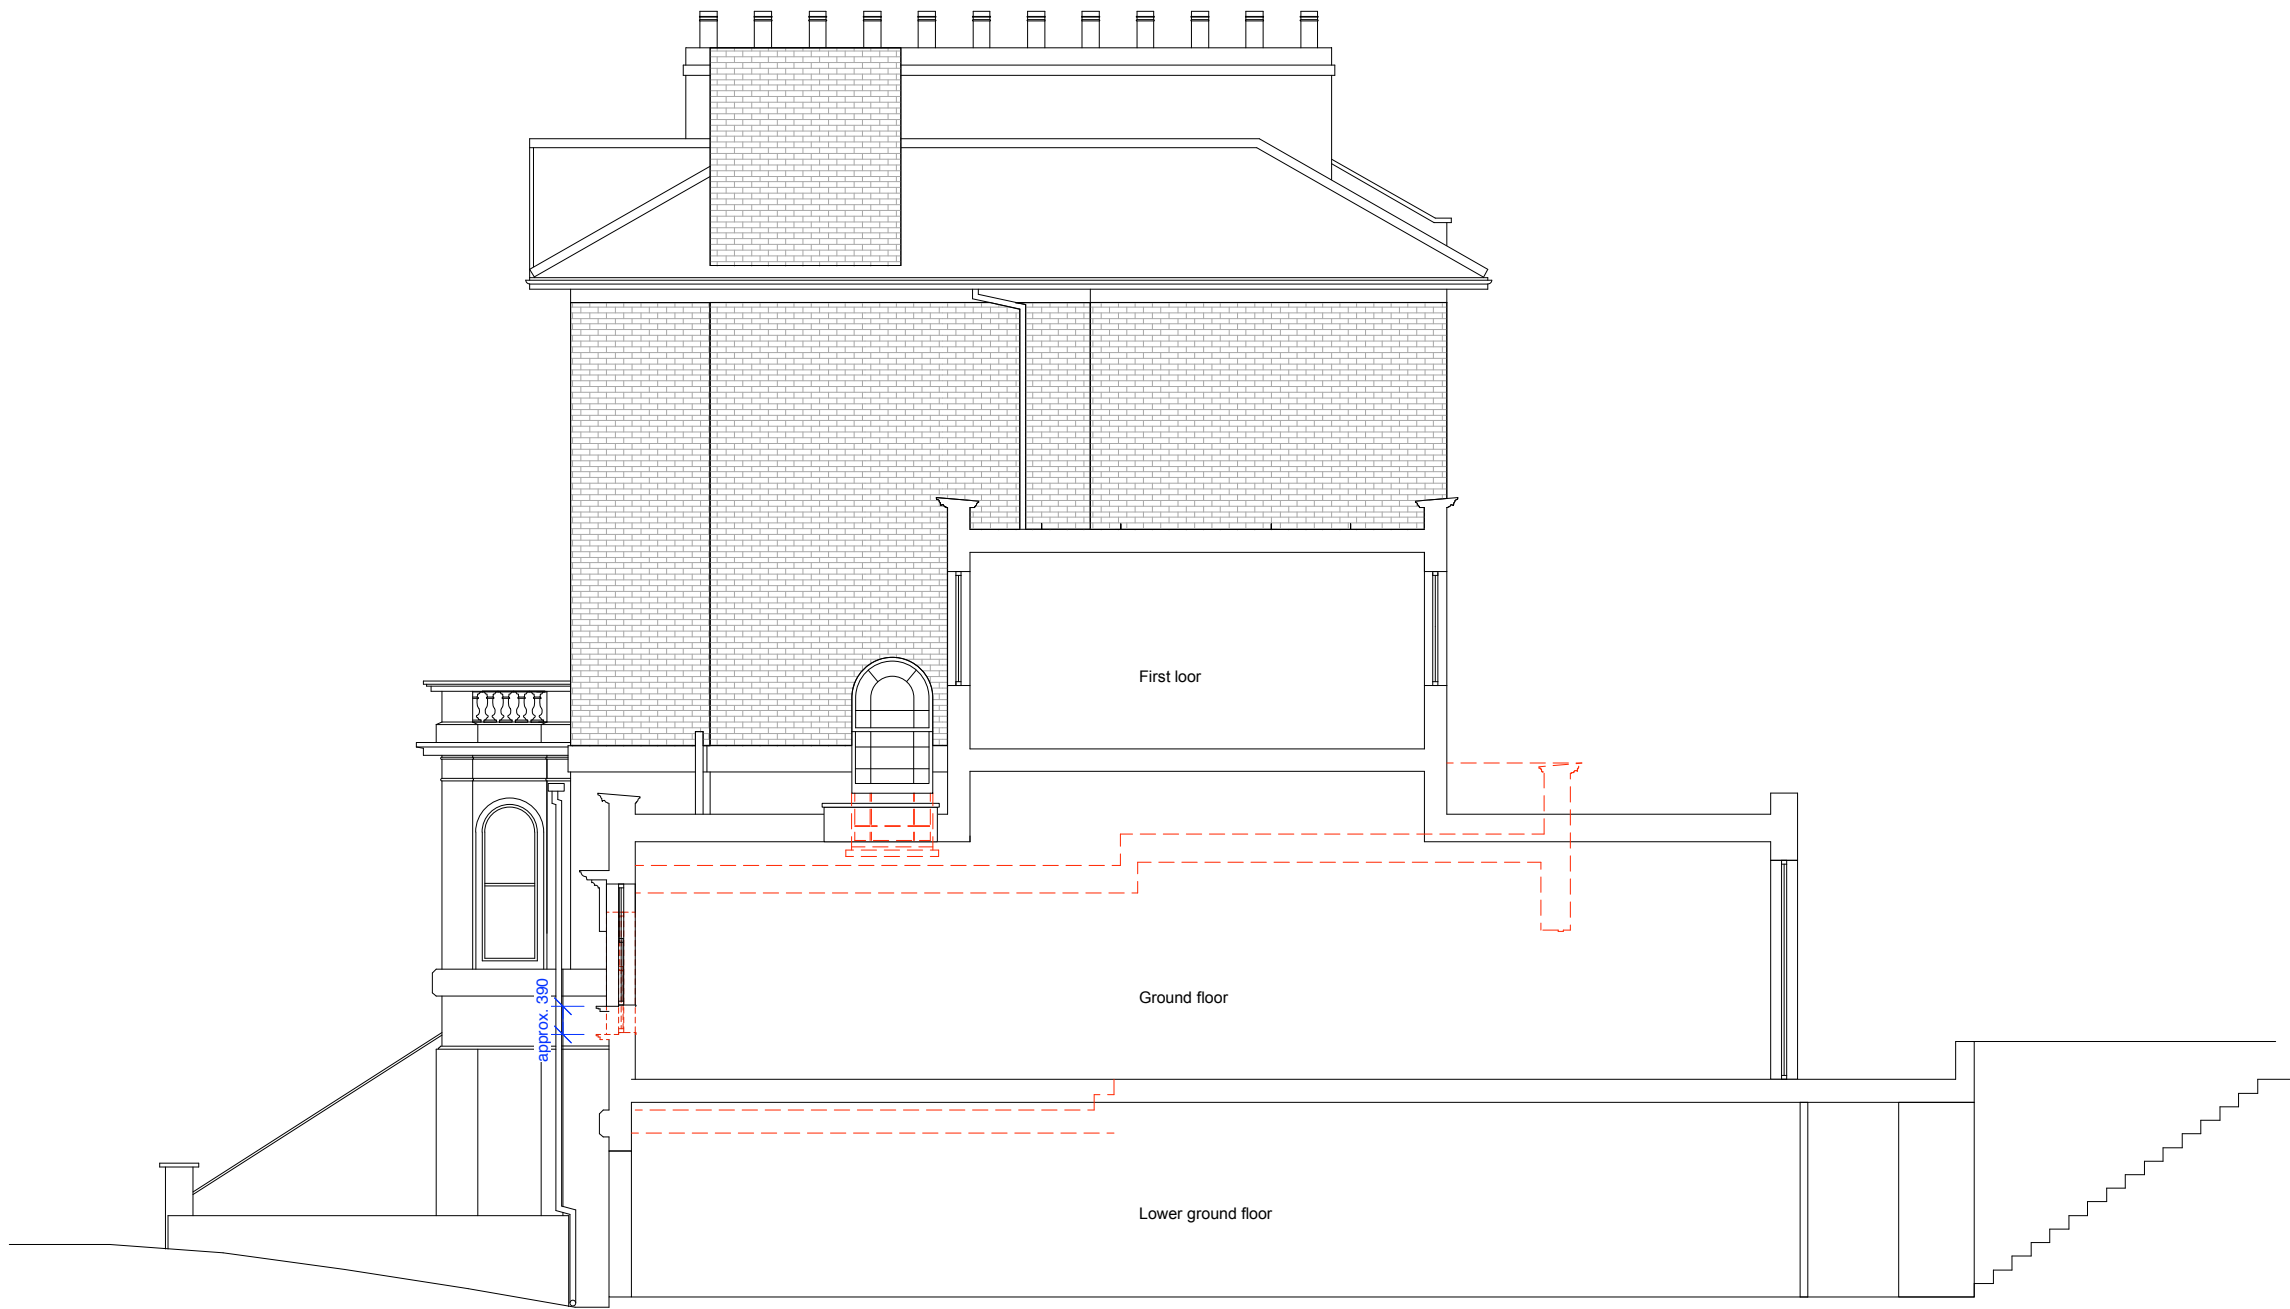

Project	Drawing title	Drawing no	Rev	scale	date	CATHERINE LEE ARCHITECTURE & INTERIORS 07747016770 catherinelee@me.com
25 ROSSYLN HILL, LONDON, NW3	PROPOSED SECTION AA	RH/A301		1:100 @A3	04 June 2013	