




Existing Section Through Fascia
1:20

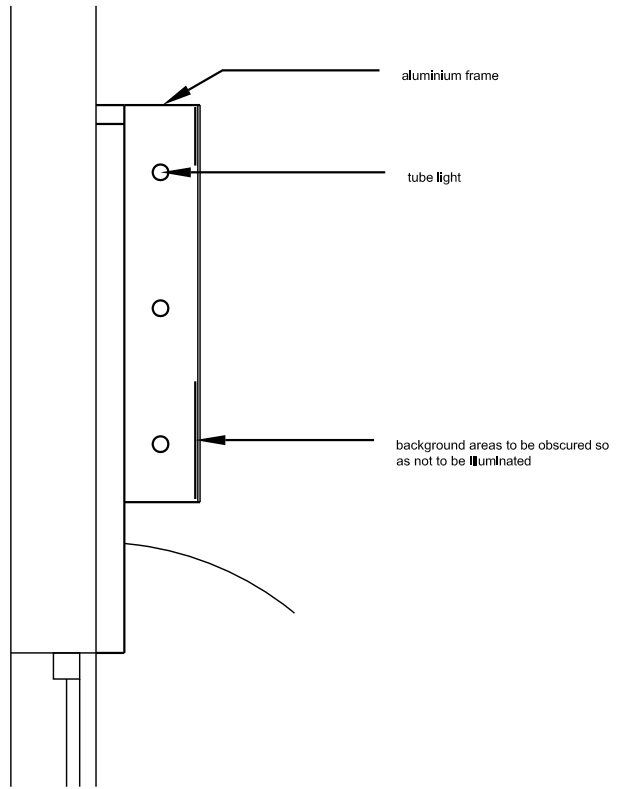

Proposed Section Through Fascia
1:20

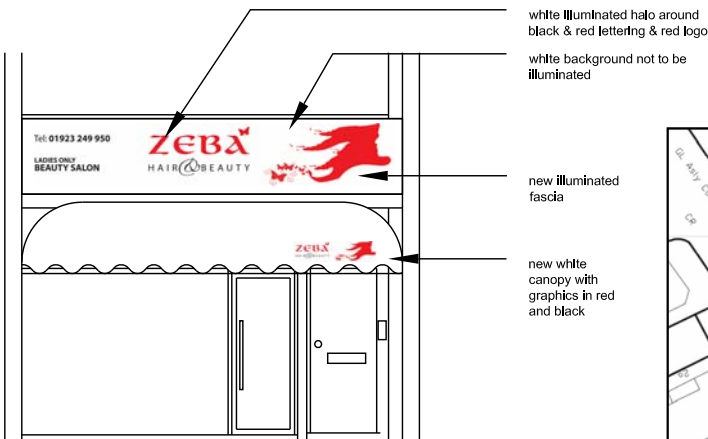

Proposed Front Elevation
1:100

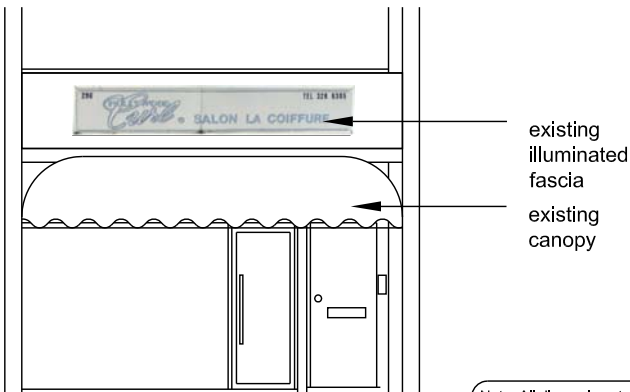

Existing Front Elevation
1:100



Site Location Plan
1:100

Note: All dimensions to be checked on the site before commencement of the work. If this drawing exceeds the quantities in any way the Architects are to be informed before work is commenced. For construction only use figured dimensions. Any variations from these drawings should be approved by the Architect prior to commencement. This drawing is copyright.

PROJECT TITLE 296 Kilburn High Road, London, NW6 2DB				PURPOSE Planning
DRAWING TITLE Shop Fascia elevation				
DRAWING NO. 01	REV B	SCALE 1:100	PAPER SIZE A4	SHA 23a Iliffe Yard Kennington, London SE17 3QA
FIRST ISSUE 08/05/2013	CURRENT ISSUE 10/06/2013			