


General Notes:

1. No dimensions are to be scaled from this drawing.
2. All errors, omissions or inconsistencies are to be reported to Architect immediately.
3. All dimensions are to be checked on site prior to fabrication & construction.
4. Drawings show design intent only, detail & fabrication design by specialist sub-contractor. Refer to Employer's Requirement documentation

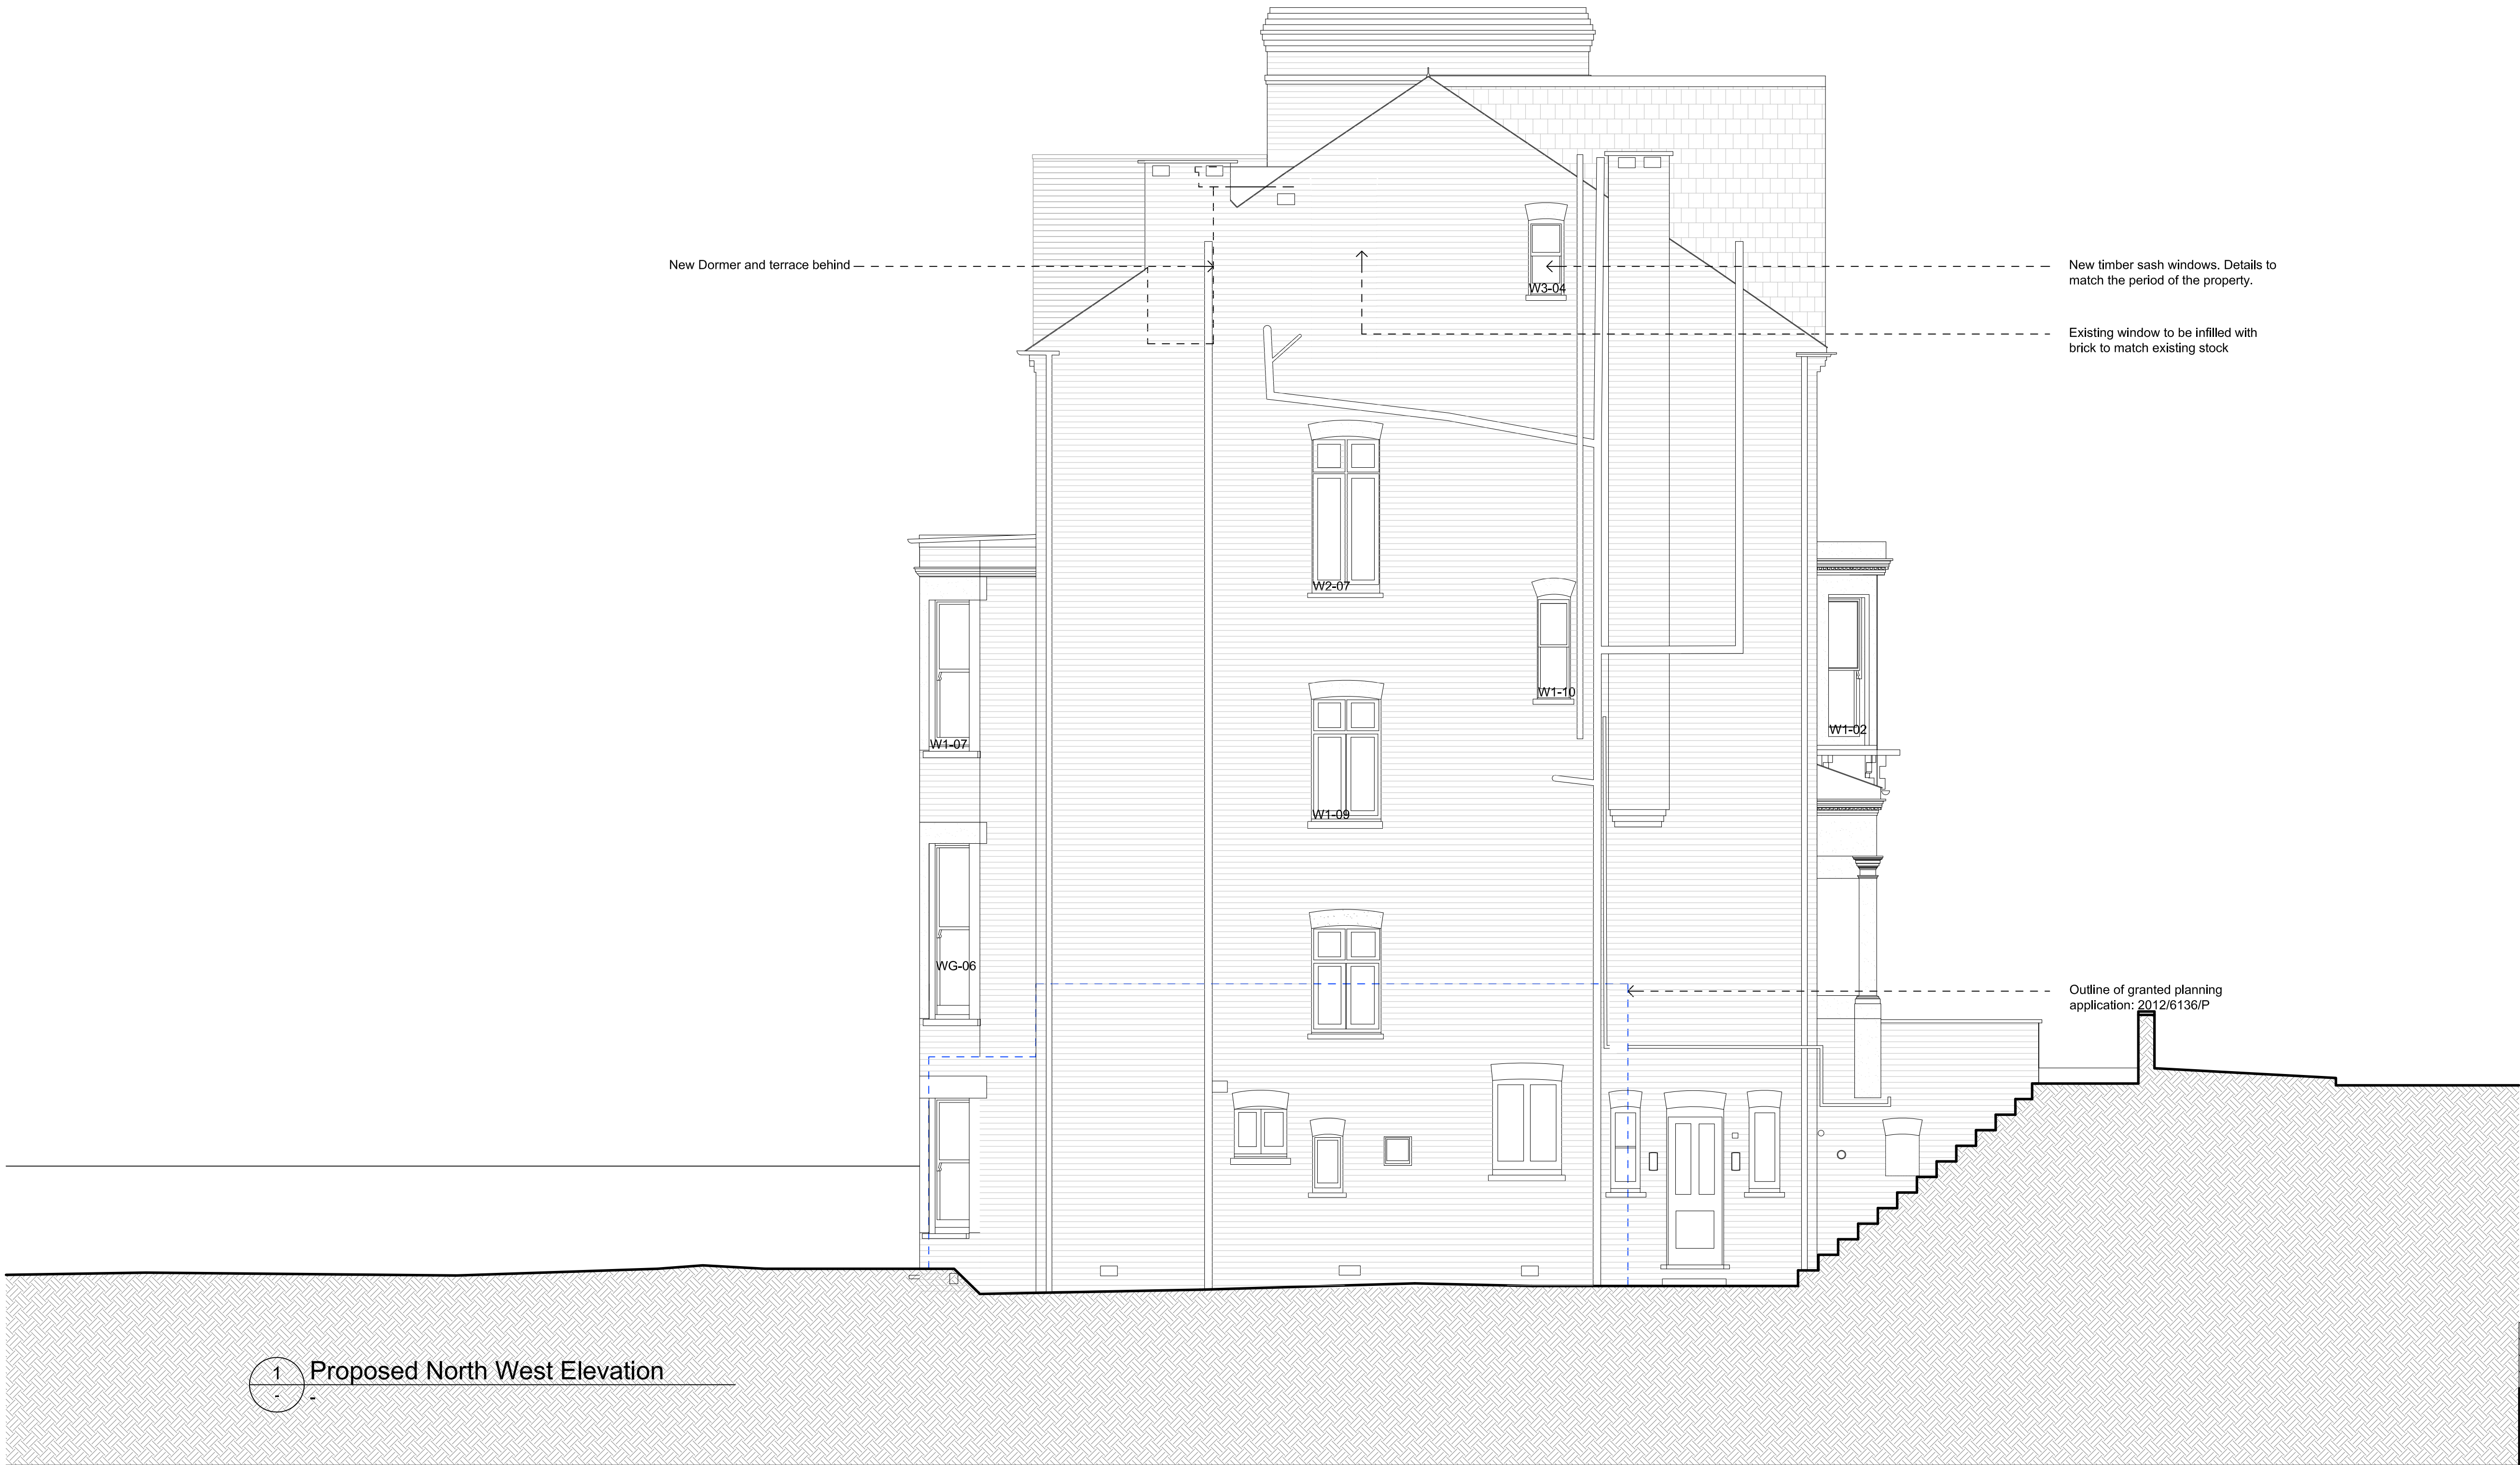

1 Proposed North West Elevation

0 .25 .5 1M 1.5 2 2.5 5M
SCALE = 1:50

Revision	Date	Comment
A	10.06.13	Title block updated

MMM architects Ltd

The Banking Hall, 26 Maida Vale, London, W9 1RS
T +44 (0)207 286 9499, F +44 (0)207 286 9599
E post@mmmarchitects.com, www.mmmarchitects.com

Planning		
address: 27 Tanza Road London, NW3	job no.: 414	
title: Proposed North West Elevations	dwg no.: PL-203	
scale: 1:50 @ A1, 1:100 @ A3	revision: A	