



General Notes:

1. No dimensions are to be scaled from this drawing.
2. All dimensions are to be taken from the finished state of the building. Dimensions are to be reported to Architect immediately.
3. All dimensions are to be checked on site prior to fabrication & construction.
4. Drawings are design intent only. Detail & Fabrication design is the responsibility of the contractor. Refer to Employer's Requirement documentation.

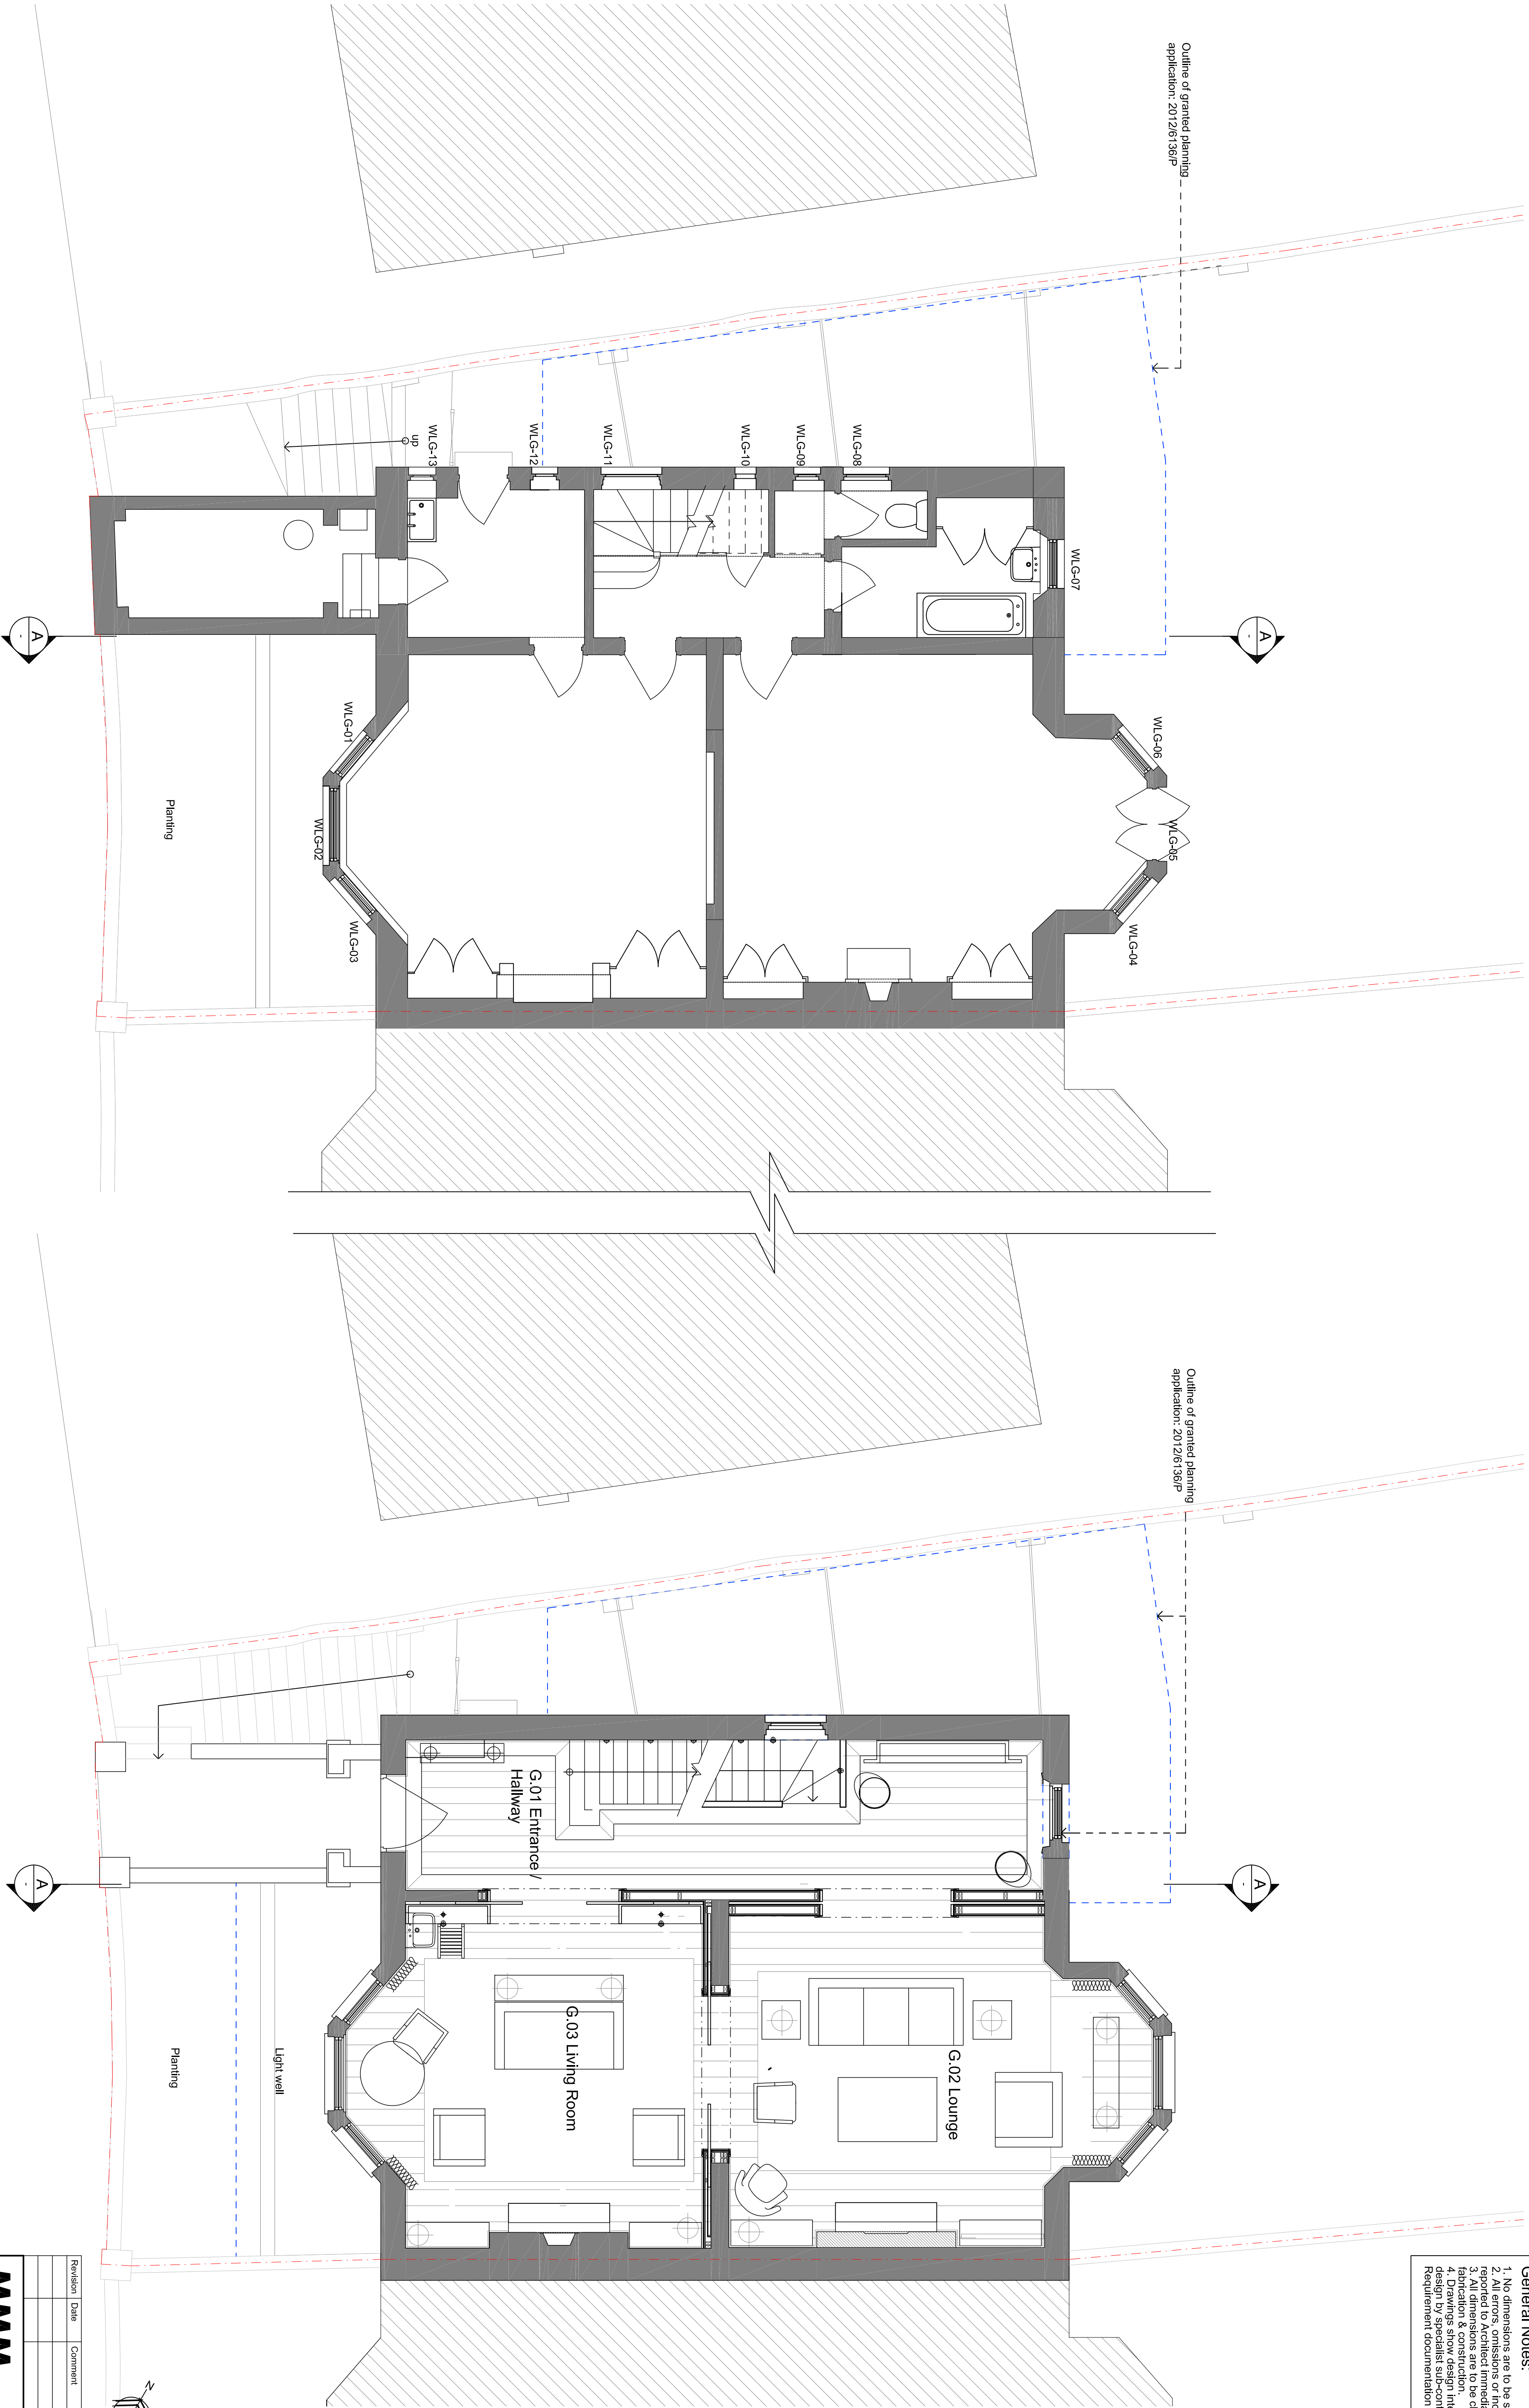

1 Proposed Lower Ground Floor


2 Proposed Ground Floor

 

Revision	Date	Comment
MMM architects Ltd		
The Bankers Hall, 24 Meida Vale, London, W9 1RS		
E post@mmmarchitects.com, www.mmmarchitects.com		
address: 27 Tanza Road		
London, NW3		
title: Proposed Floor Plans		
scale: 1:50 @ A1, 1:100 @ A3		
job no.:		414
dwg no.:		PL-101
revision:		
Planning		

General Notes:

1. No dimensions are to be scaled from this drawing.
2. All errors, omissions or inconsistencies are to be reported to Architect immediately.
3. All dimensions are to be checked on site prior to fabrication & construction.
4. Drawings show design intent only, detail & fabrication design by specialist sub-contractor. Refer to Employer's Requirement documentation

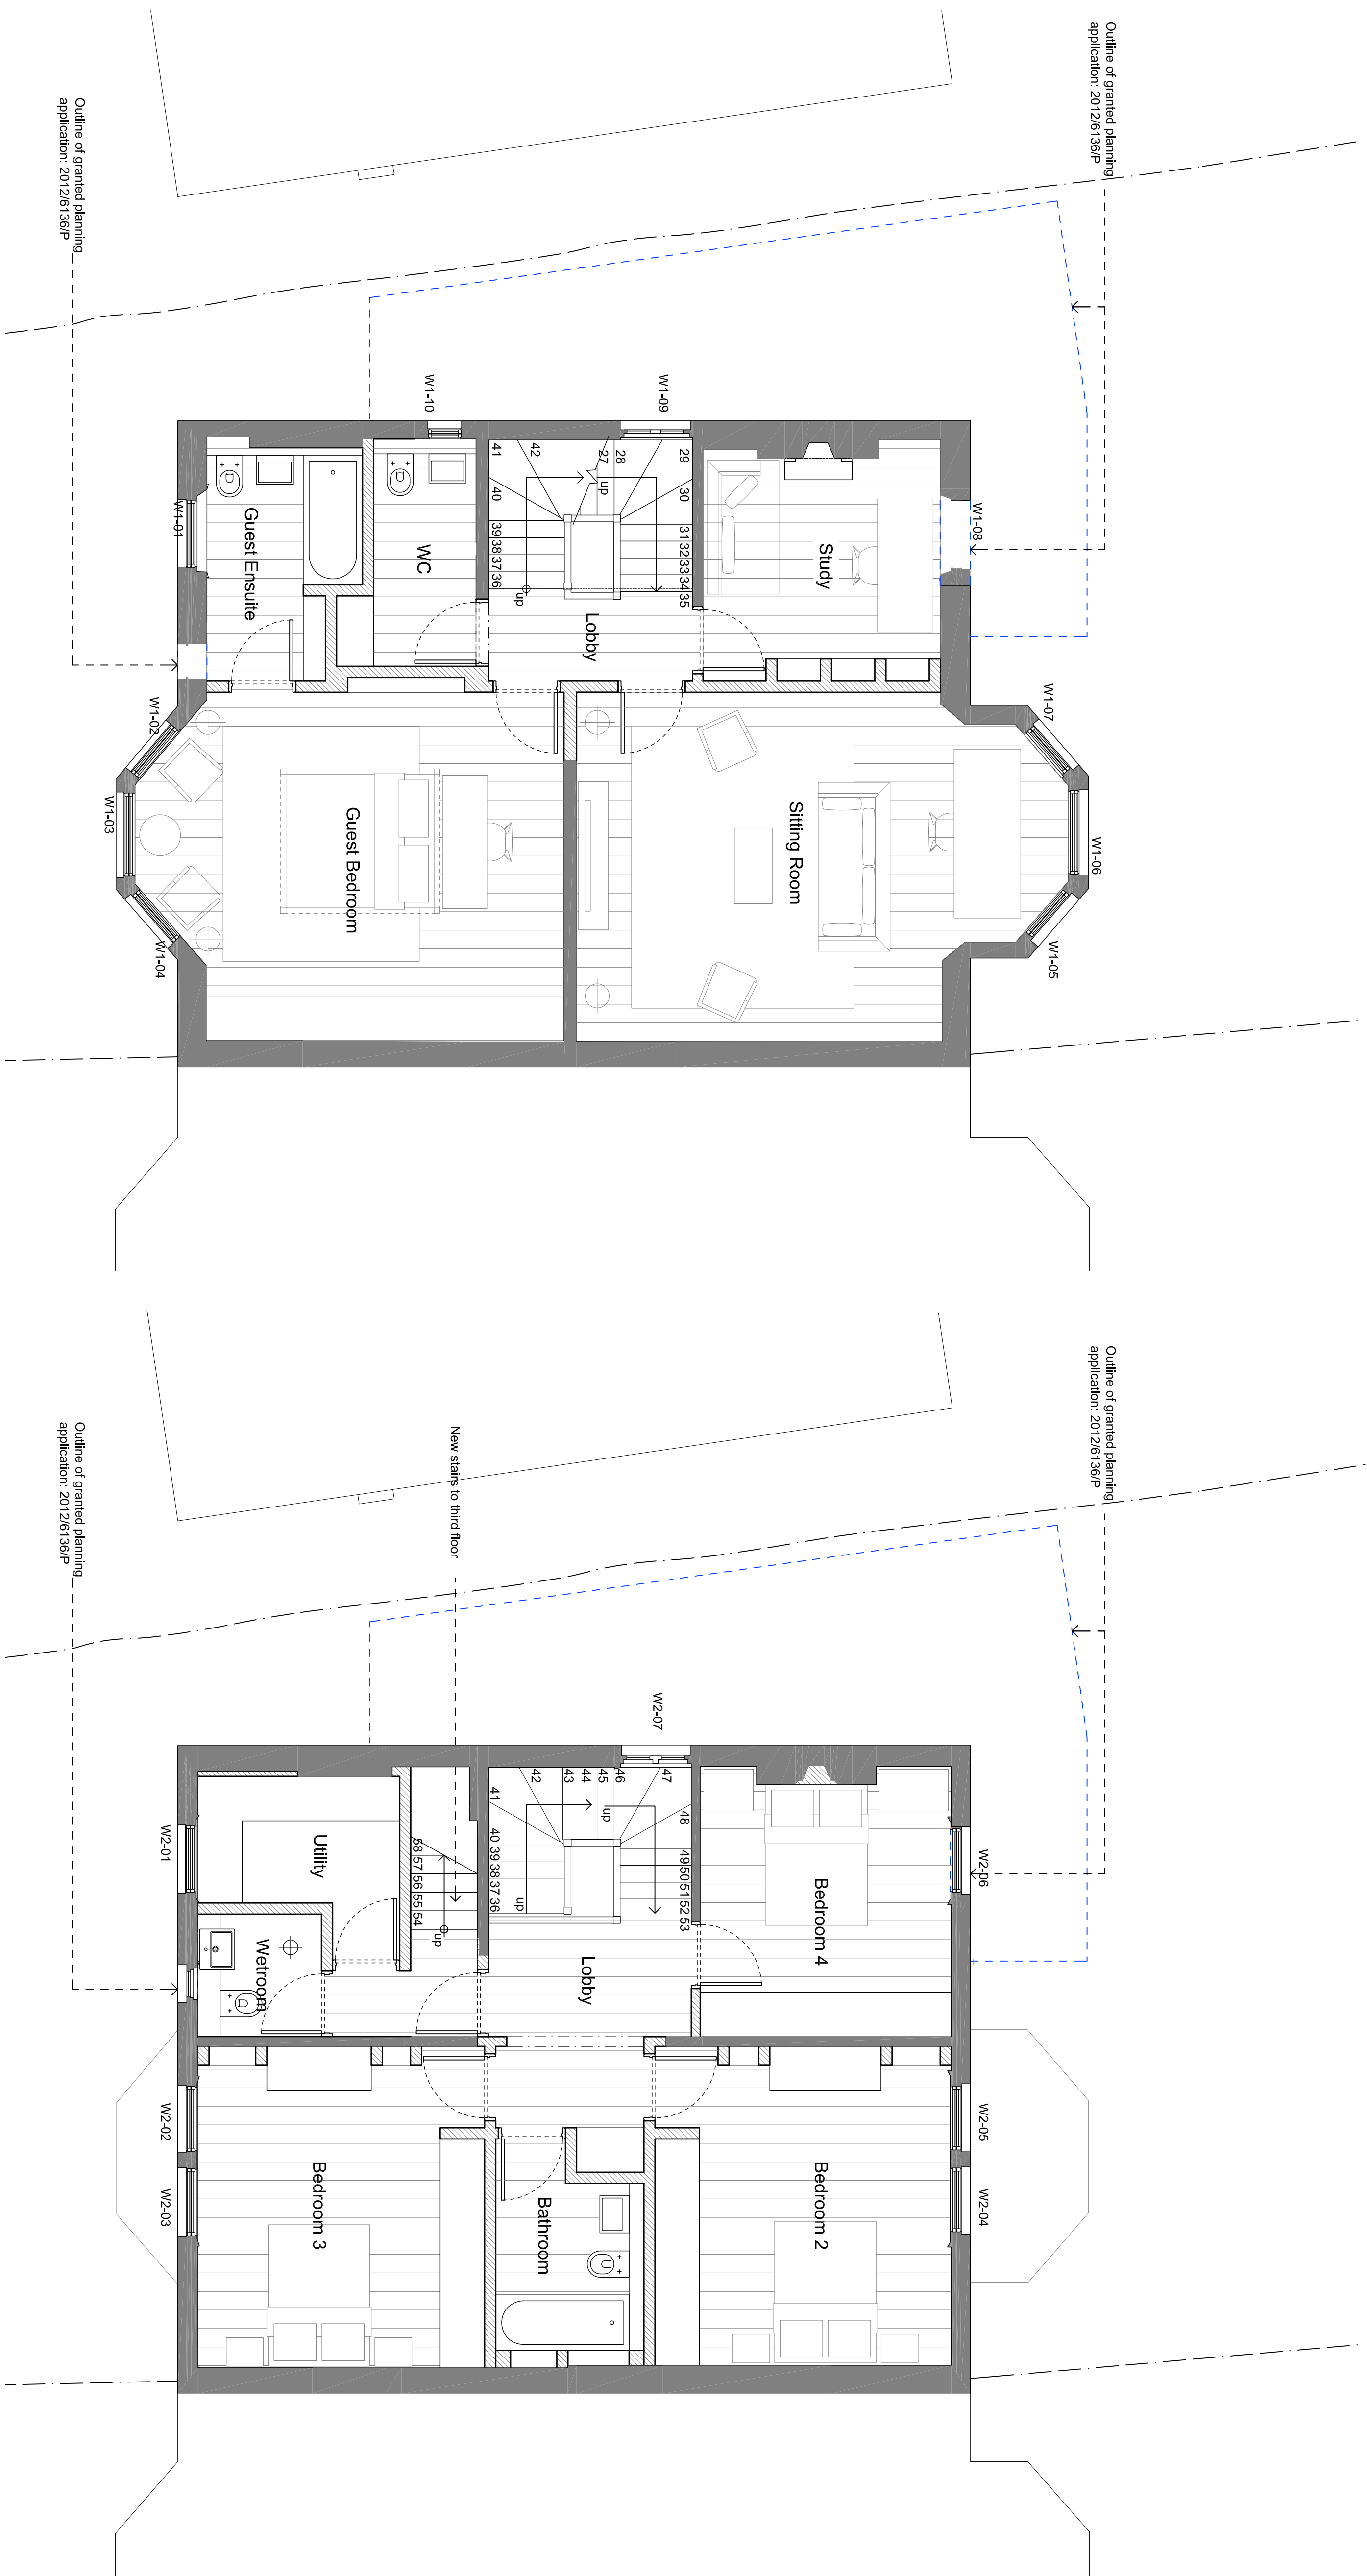


Revision	Date	Comment

MMM
architects Ltd


Planning

address:	27 Tanza Road London, NW3	job no.:	414
title:	Proposed Floor Plans	dwg no.:	PL-102
scale:	1:50 @ A1, 1:100 @ A3	revision:	-

- ### General Notes:
1. No dimensions are to be scaled from this drawing.
 2. All errors, omissions or inconsistencies are to be reported to Architect immediately.
 3. All dimensions are to be checked on site prior to fabrication & construction.
 4. Drawings show design intent only, detail & fabrication design by specialist sub-contractor. Refer to Employer's Requirement documentation.

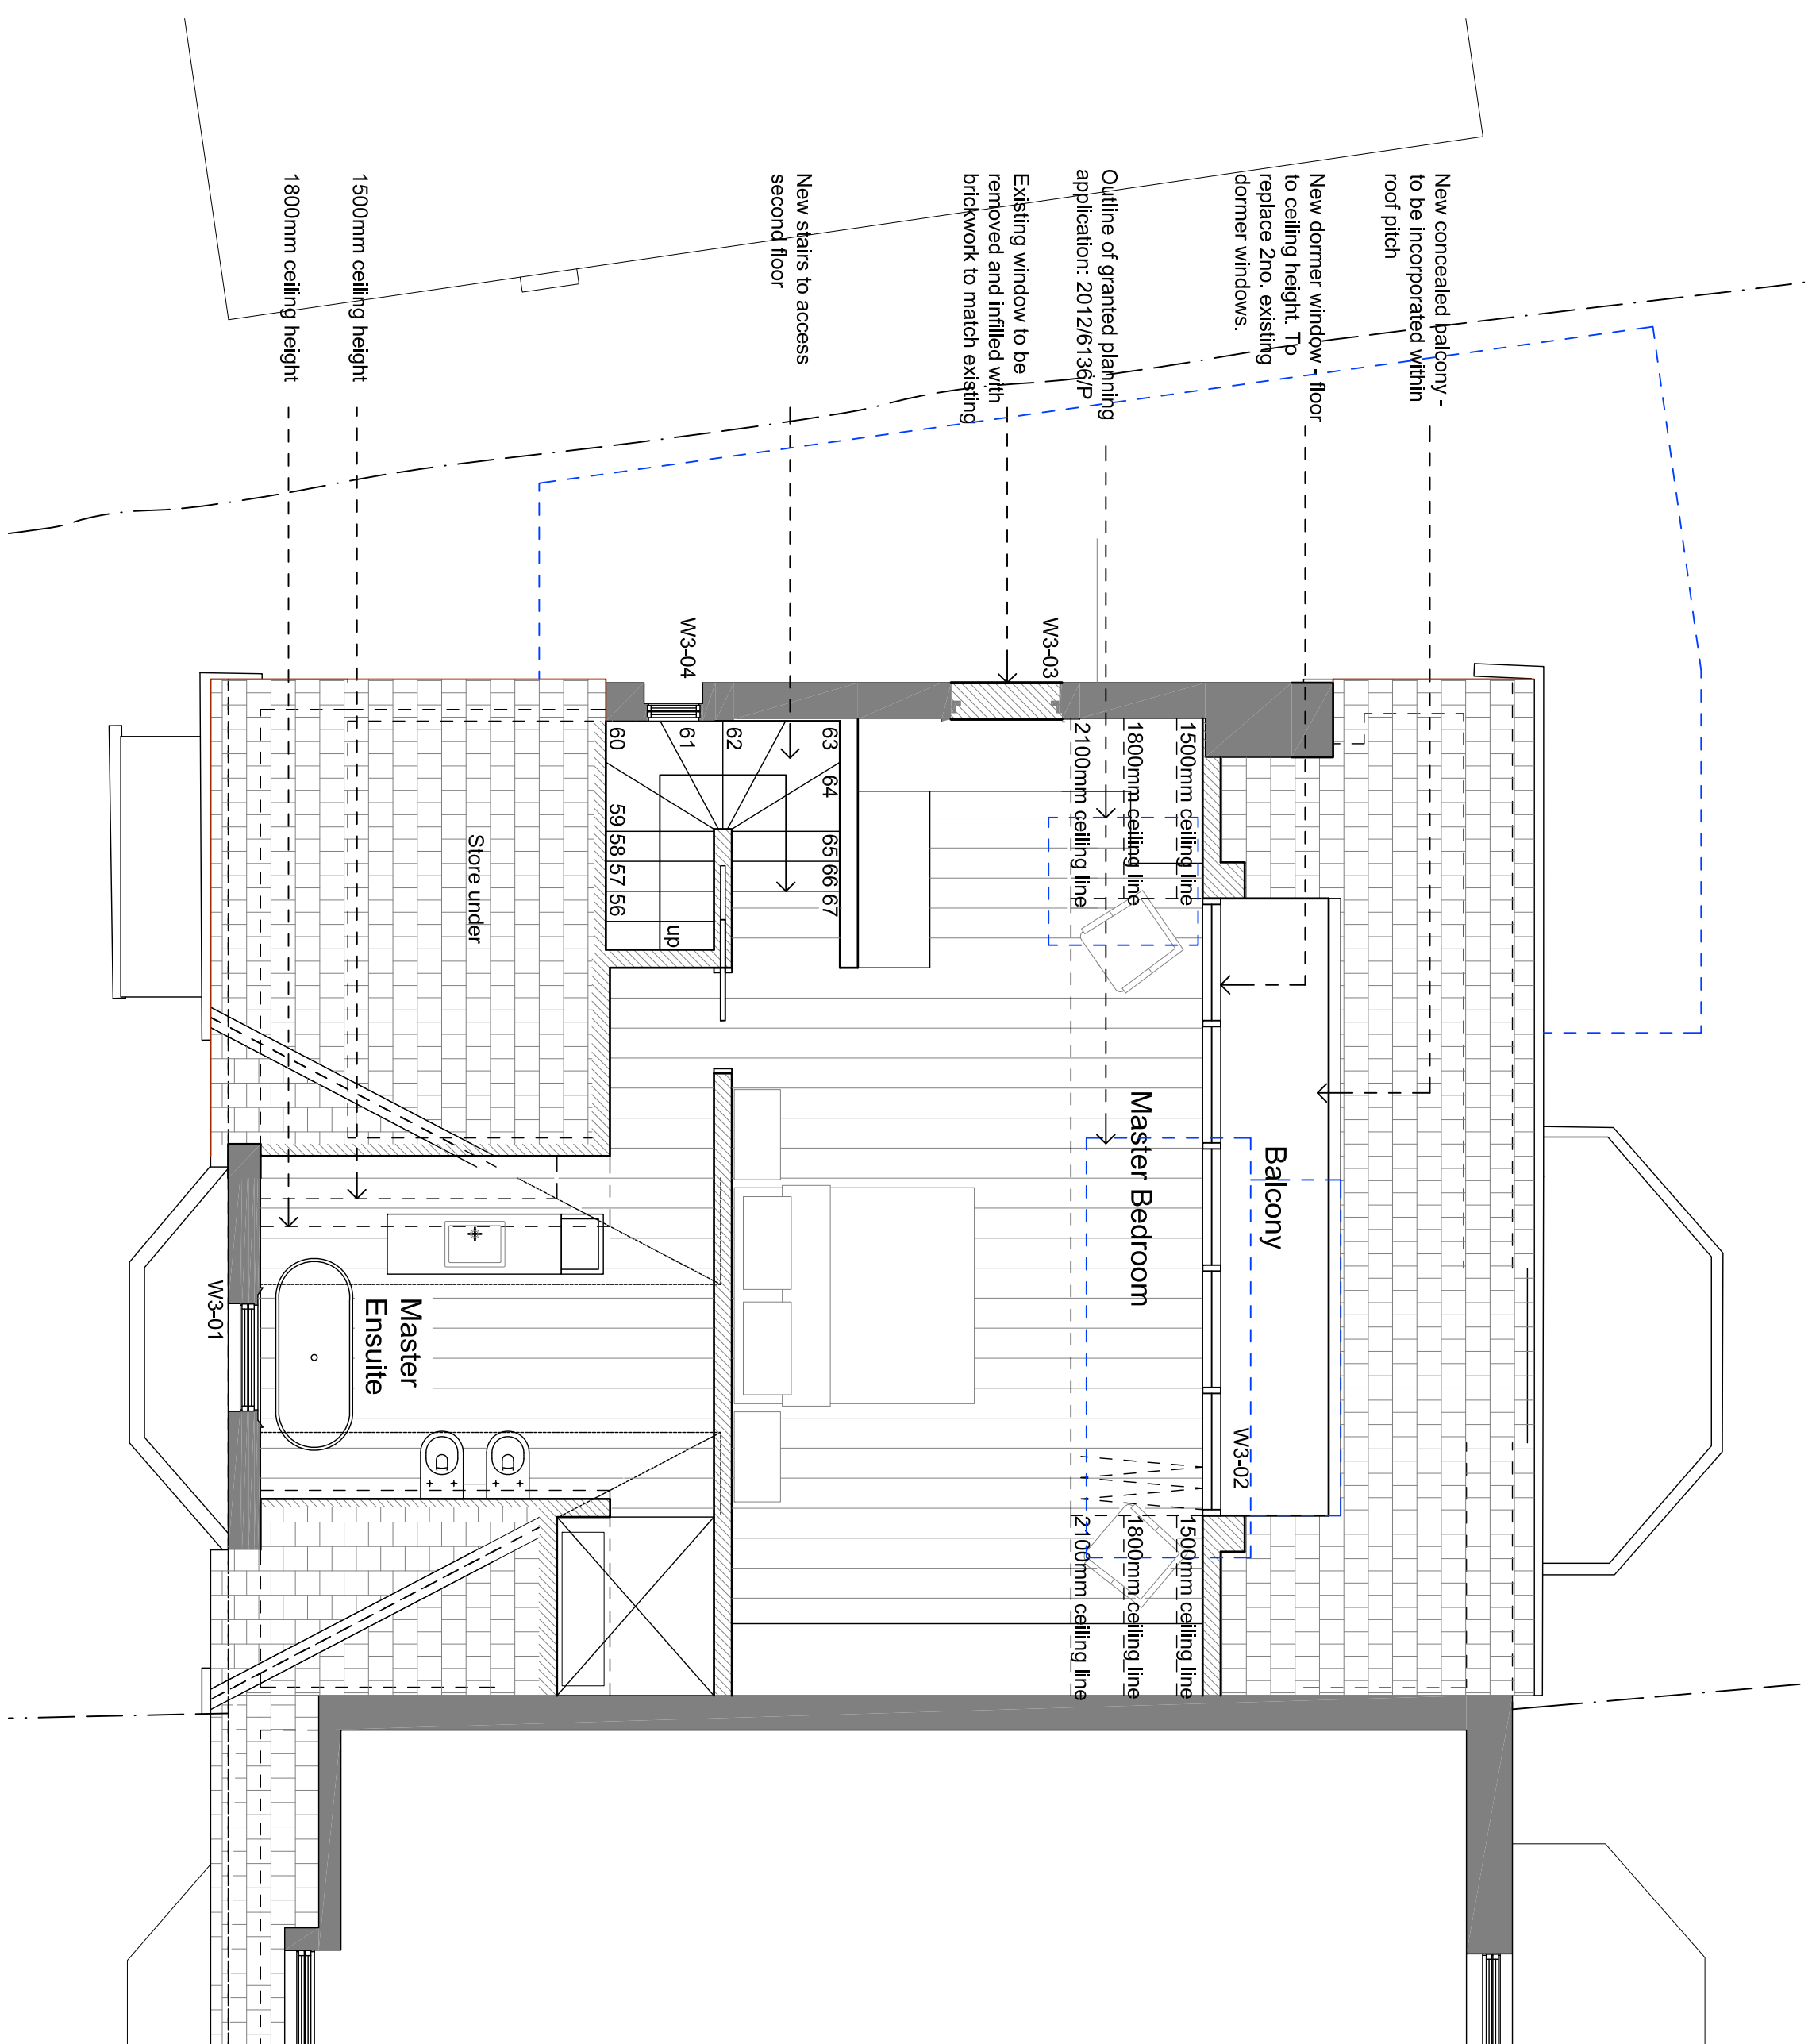

1 Proposed 3rd Floor

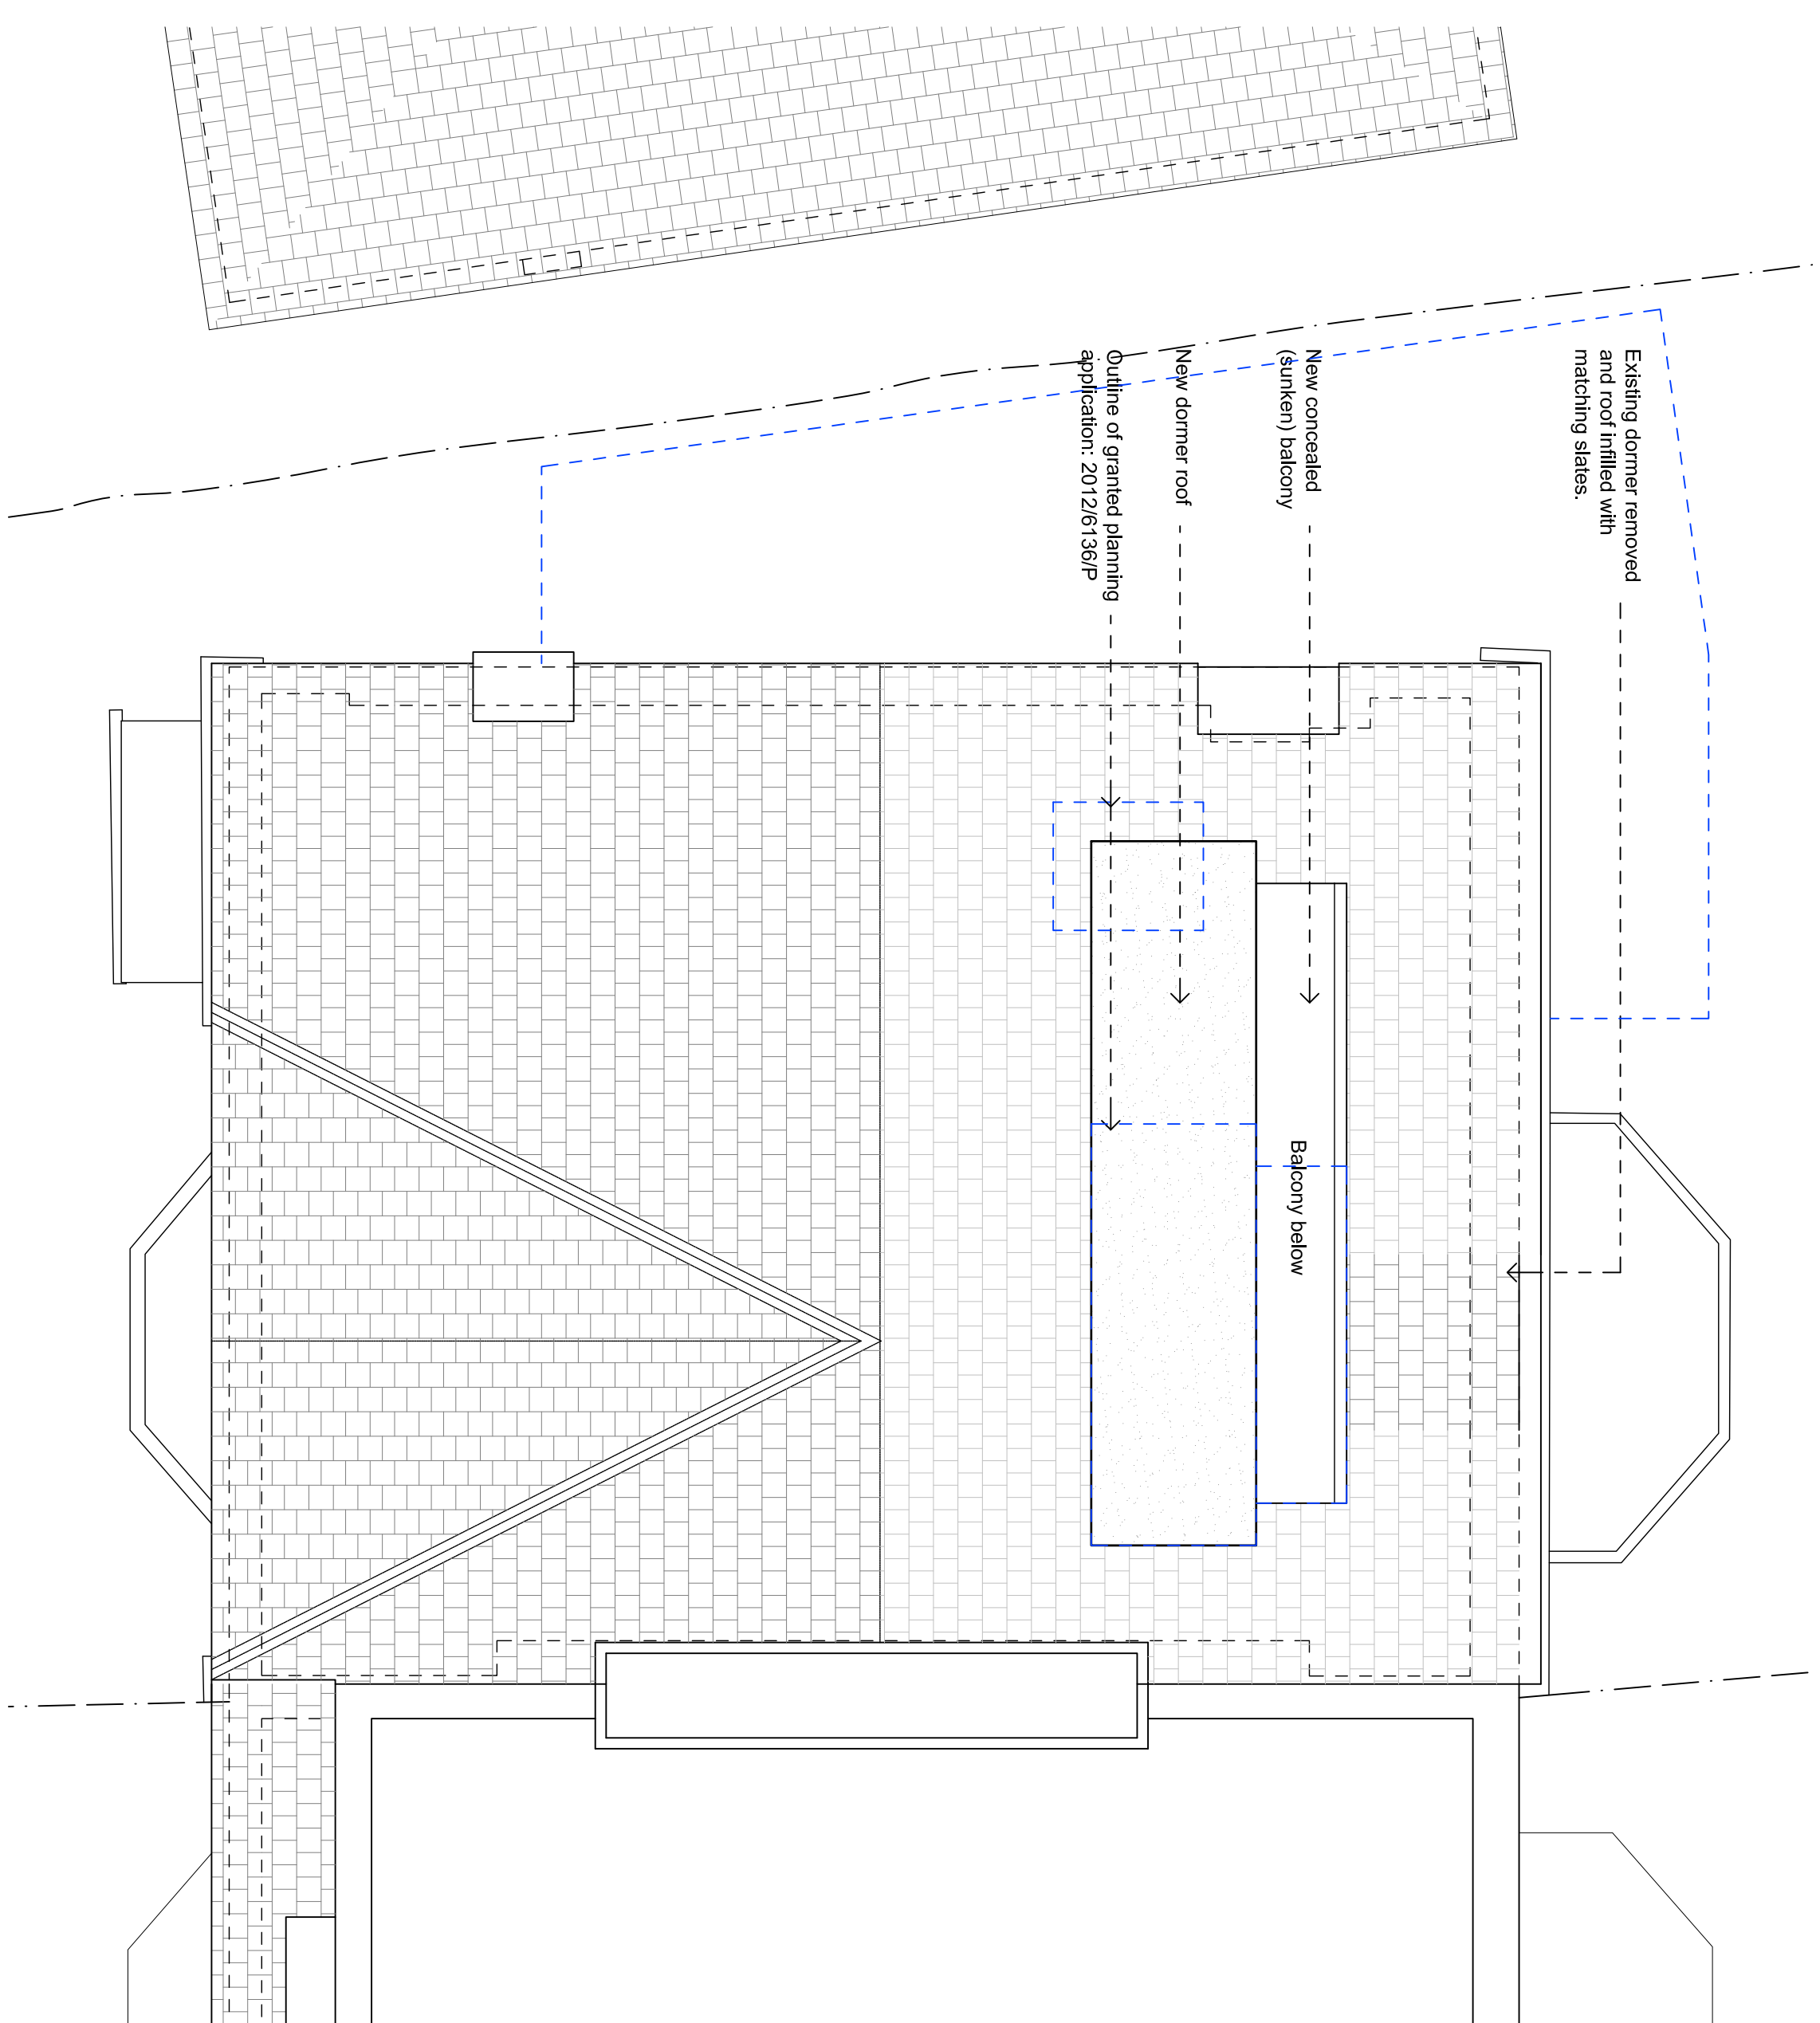

2 Proposed Roof Plan

Revision	Date	Comment

MMM
architects Ltd

The Banking Hall, 26 Maida Vale, London, W9 1RS
T +44 [0]207 286 9499, F +44 [0]207 286 9599
E post@mmarchitects.com, www.mmarchitects.com

Planning

address:	27 Tanza Road London, NW3	job no.:	414
title:	Proposed Floor Plans	dwg no.:	PL-103
scale:	1:50 @ A1, 1:100 @ A3	revision:	-

General Notes:

1. No dimensions are to be scaled from this drawing.
2. All dimensions are to be taken from the finished state of the building.
3. All dimensions are to be checked on site prior to fabrication & construction.
4. All drawings are to be signed by the architect & the client.
5. All drawings are to be signed by the architect & the client.
6. All drawings are to be signed by the architect & the client.
7. All drawings are to be signed by the architect & the client.
8. All drawings are to be signed by the architect & the client.
9. All drawings are to be signed by the architect & the client.
10. All drawings are to be signed by the architect & the client.



1 Proposed North East Elevation

0 2.5 5 1M 1.5 2 2.5 5M
SCALE = 1:50

Revision Date Comment

MMM architects Ltd


The Bank of England, 25 Moorgate, London, EC2M 6PU
E post@mmmarchitects.com, www.mmmarchitects.com

Planning

address: 27 Tanza Road
London, NW3
title: Proposed Elevations
scale: 1:50 @ A1, 1:100 @ A3
job no.: 414
dwg no.: PL-201
revision:

General Notes:


1. No dimensions are to be scaled from this drawing.
2. All errors, omissions or inconsistencies are to be referred to Architect immediately.
3. All dimensions are to be checked on site prior to fabrication & construction.
4. Drawings show design intent only, detail & fabrication design by specialist sub-contractor. Refer to Employer's Requirement documentation.

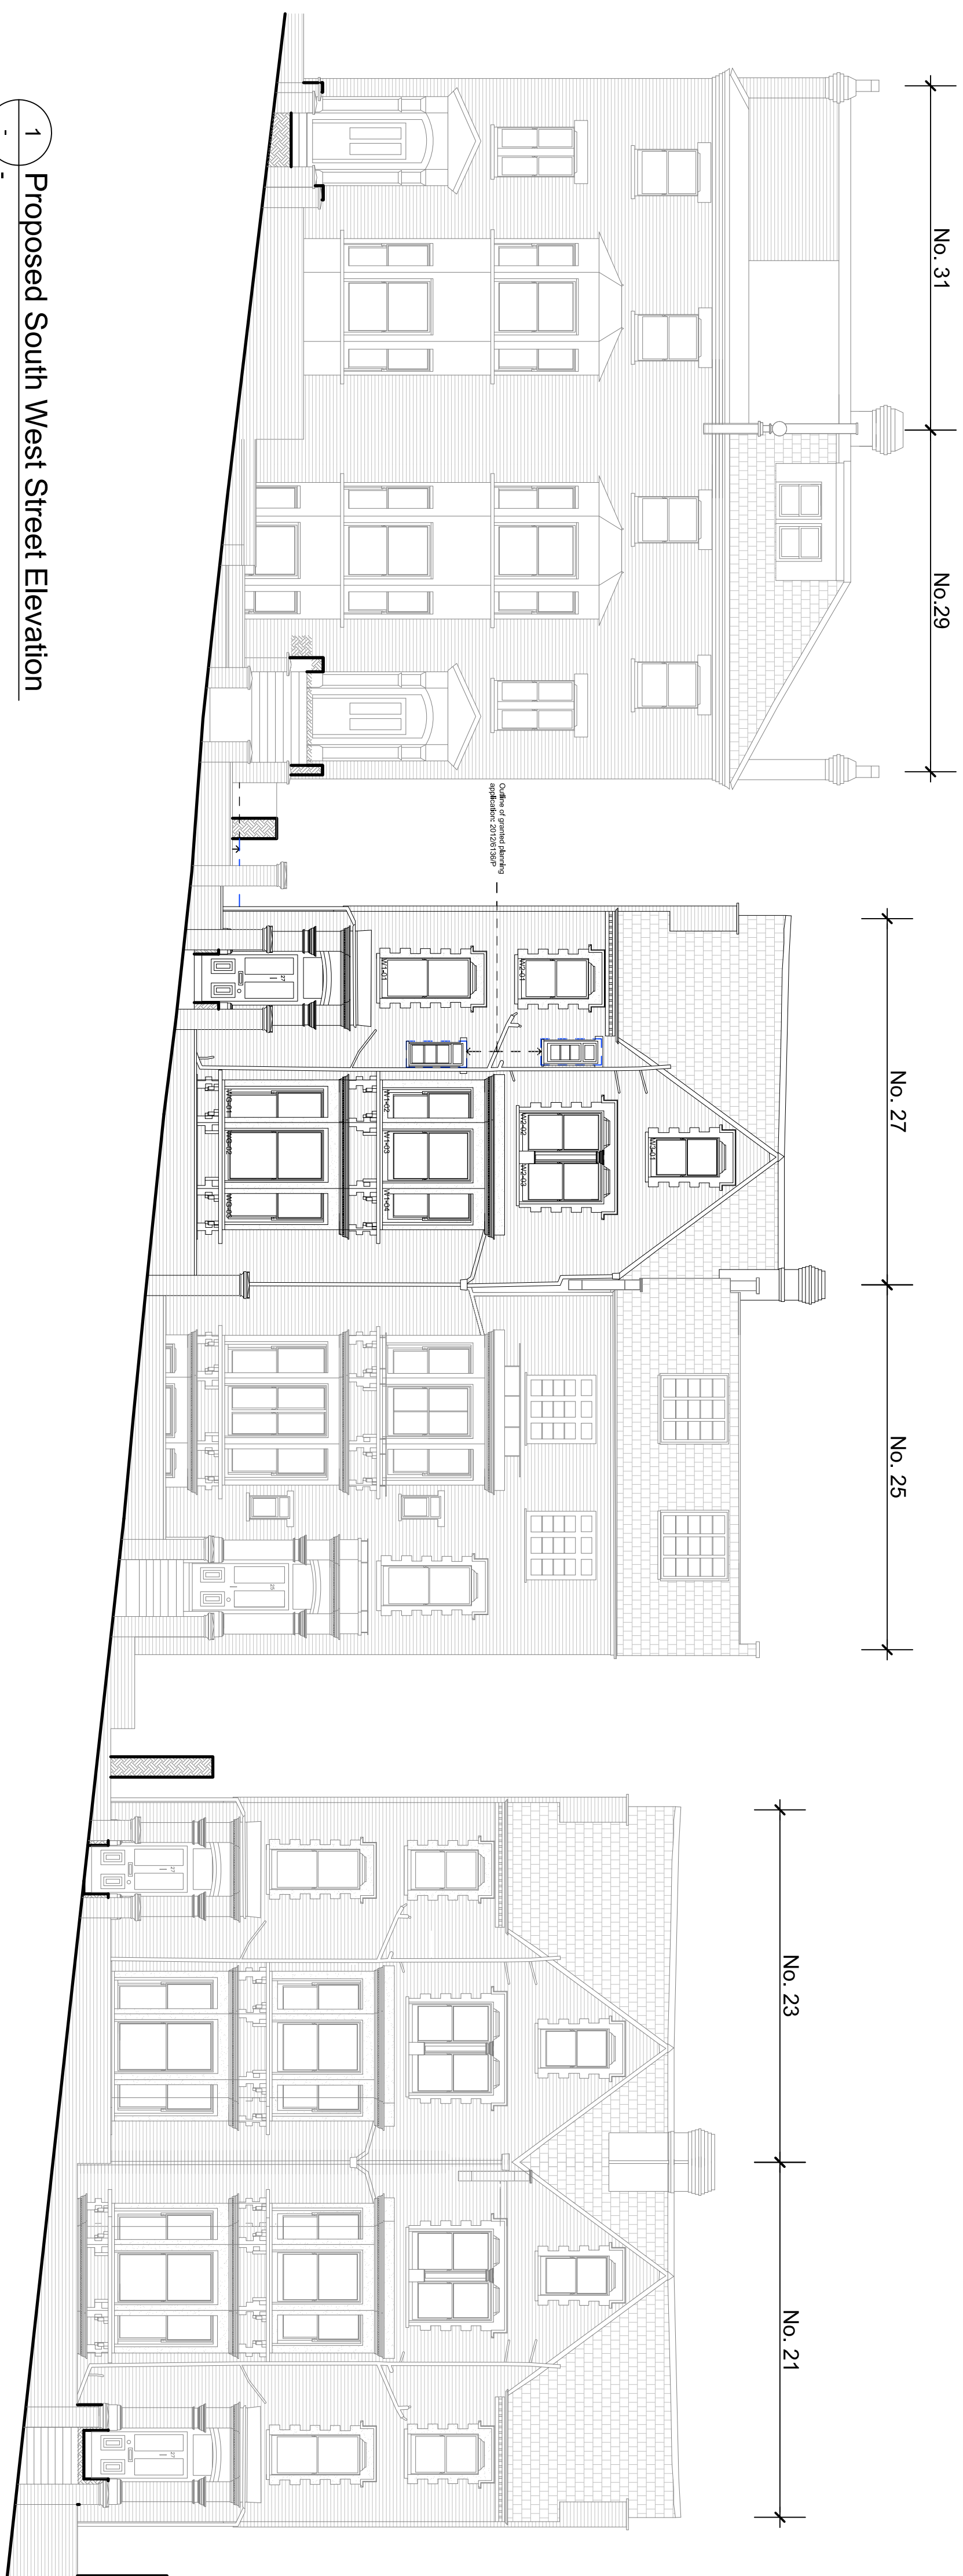

1 Proposed South West Street Elevation



2 Proposed North East Elevation (Heath Elevation)

 

Revision	Date	Comment

MMM
architects Ltd


The Banking Hall, 26 Maida Vale, London, W9 1RS
T +44 [0]207 286 9499, F +44 [0]207 286 9599
E post@mmarchitects.com, www.mmarchitects.com

Planning


address: 27 Tanzania Road London, NW3 title: Proposed Elevations - contextual scale: 1:100 @ A1, 1:200 @ A3	job no.: 414 dwg no.: PL-204 revision: -
--	---

General Notes:

1. No dimensions are to be scaled from this drawing.
2. All dimensions are to be taken from the finished state of the building. Dimensions are to be reported to Architect immediately.
3. All dimensions are to be checked on site prior to fabrication & construction.
4. All drawings are design intent only. Detail & fabrication design is the responsibility of the contractor. Refer to Employers Requirement documentation

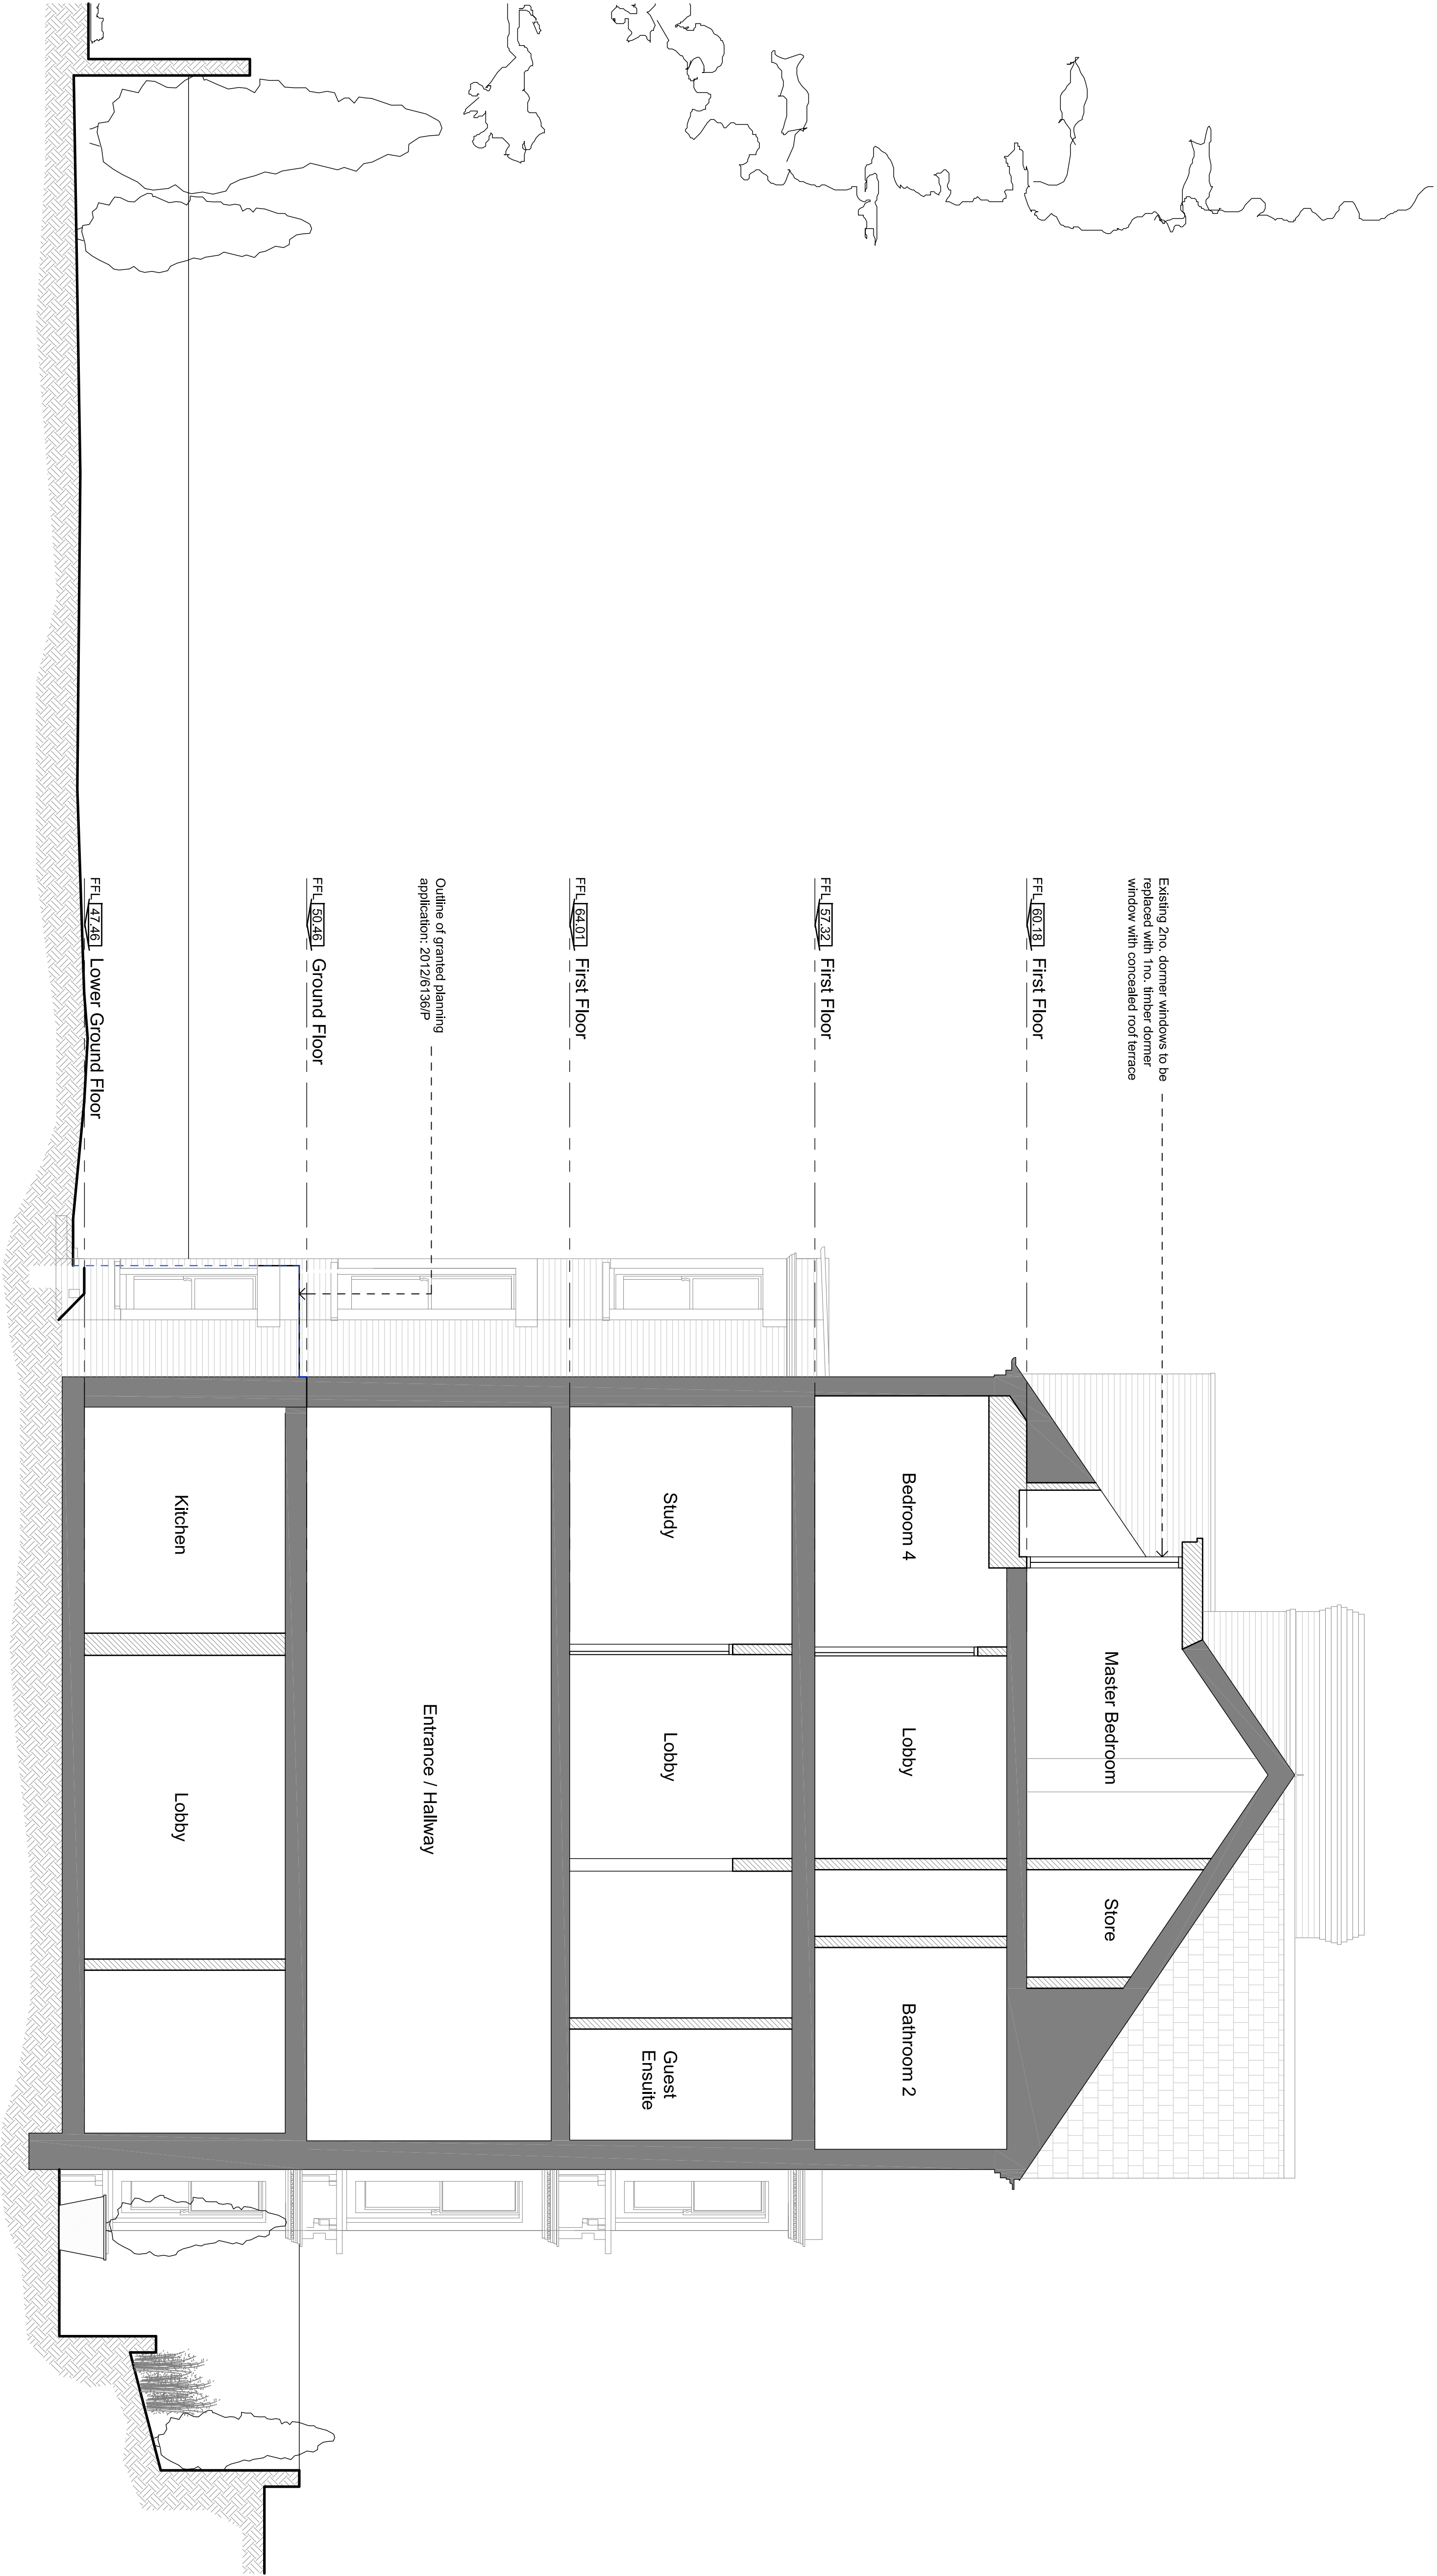

A Proposed Section A-A

 

Revision	Date	Comment
MMM architects Ltd		
The Bankers Hall, 24 Meida Vale, London, W9 1RS		
E post@mmmarchitects.com, www.mmmarchitects.com		
address: 27 Tanza Road		
London, NW3		
title: Proposed		
Section A-A		
scale: 1:50 @ A1, 1:100 @ A3		
Planning		job no.: 414
dwg no.: PL-301		revision: