



SCALE BAR ~ Meters

~ NOTES ~

ALL WORK TO BE TO CLIENT & LOCAL AUTHORITY APPROVAL.
ALL RELEVANT BS's & CP's TO BE COMPLIED WITH.
ANY DISTURBANCE TO BE MADE GOOD TO MATCH EXISTING.
ARCHITRAVES, CORNICES, DOORS & SKIRTINGS TO MATCH.
SERVICES TO BE ALTERED & EXTENDED AS NECESSARY.

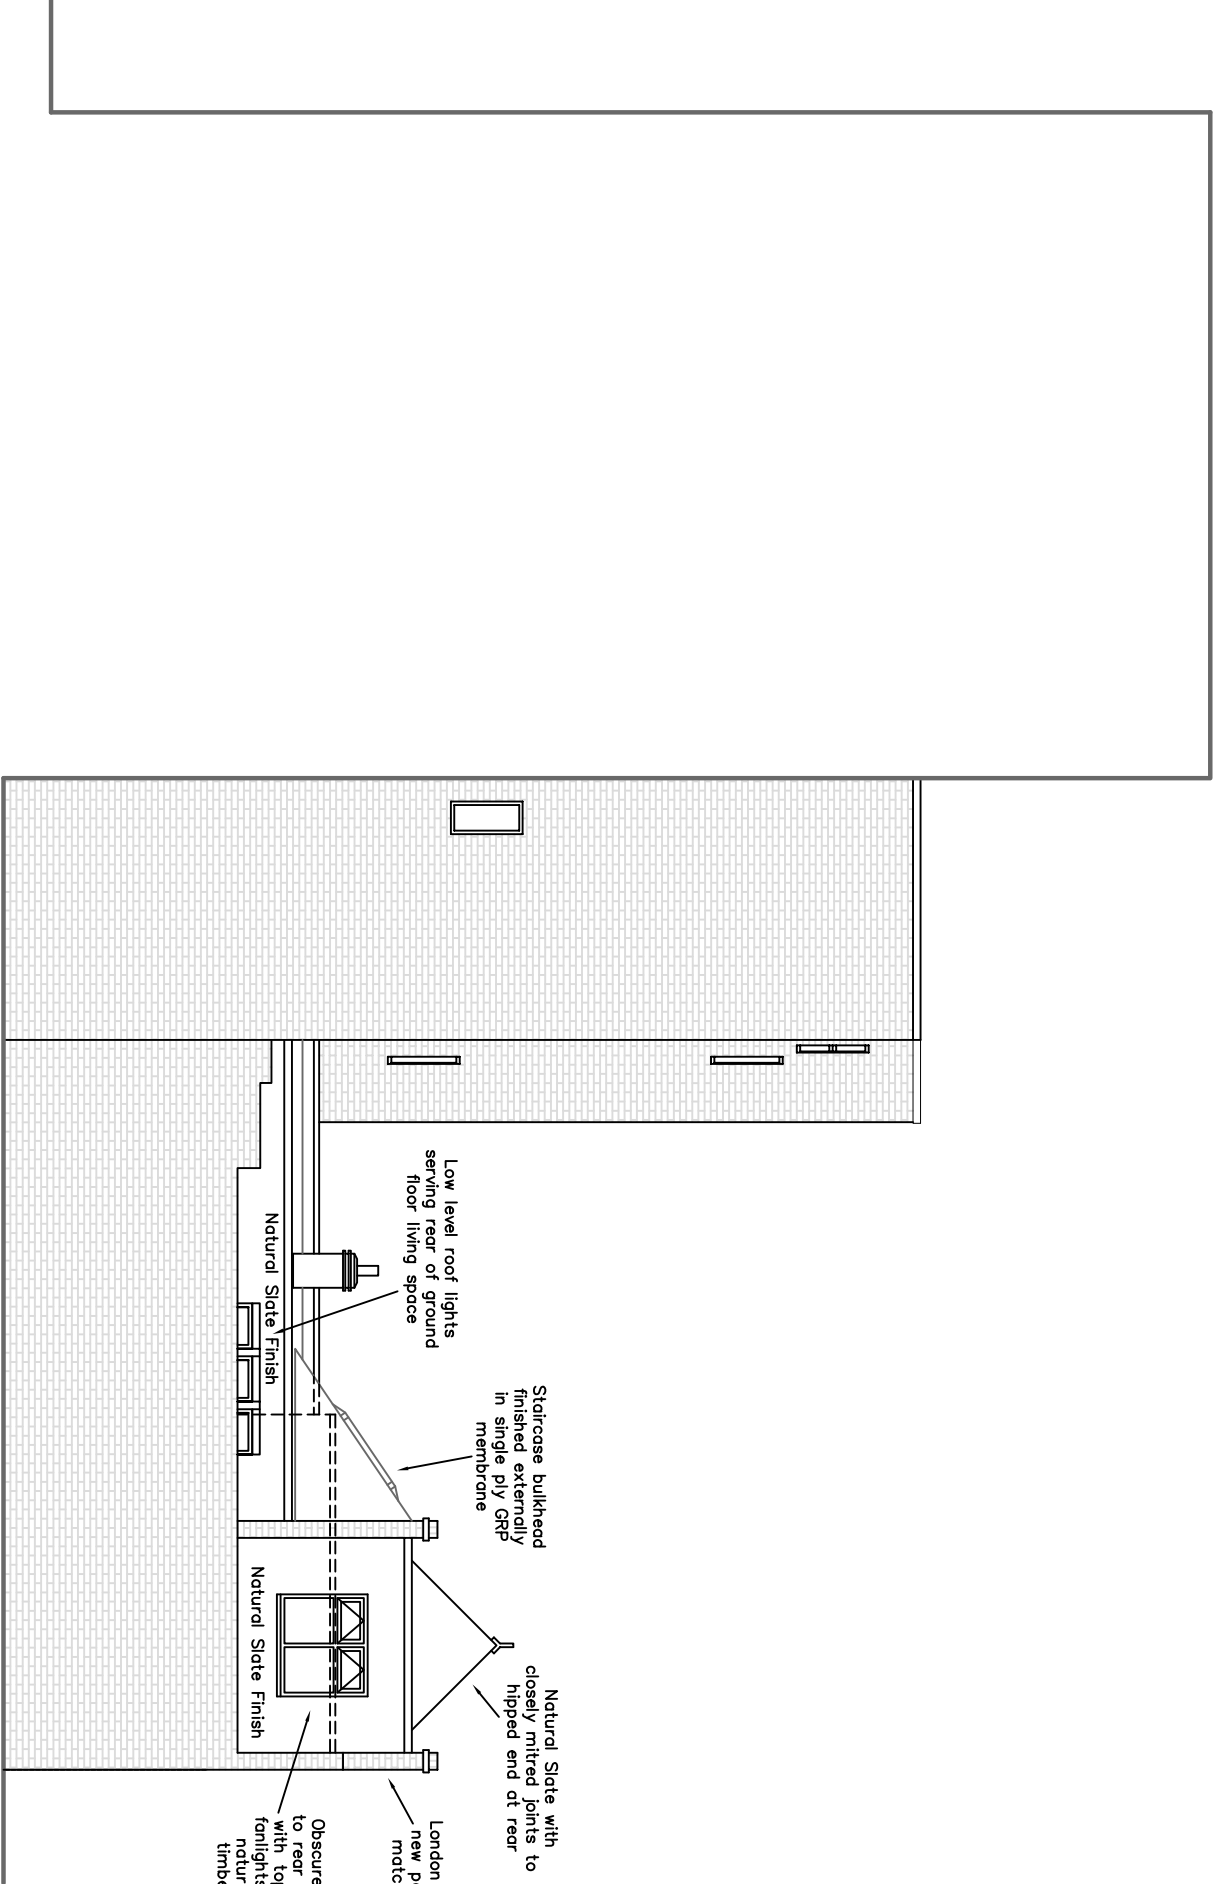

PROPOSED REAR ELEVATION

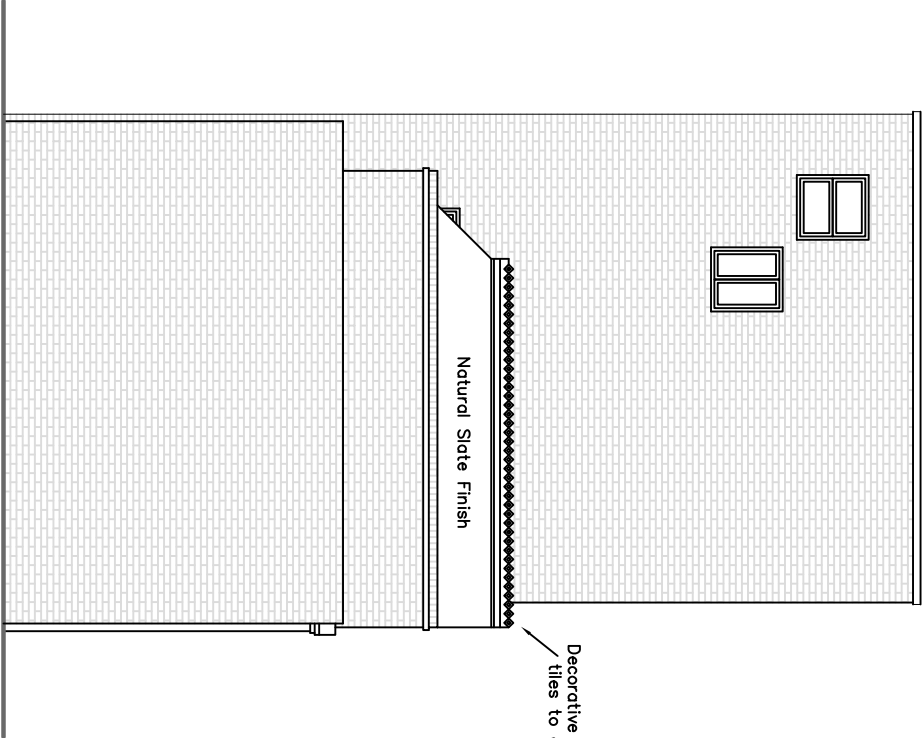

PROPOSED SIDE ELEVATION

REVISIONS

DATE

Architectural
Design & Planning
32 George Road
Plymouth PL7 2HY
t: 01752 341696
m: 07973136876

DESIGN
WORKS

TITLE

PROPOSED REAR & SIDE ELEVATIONS

ADDRESS

120 KINGSGATE ROAD
LONDON NW6 2AE

CLIENT

COBSTAR

SCALE

A3 1:100 & 1:50 A1 DATE MAY 2013

DRAWING No.

130518/05

REV.